


PLAN EXISTING ROOF AREA
Scale: A3 1:100 A1 1:50



ELE EXISTING FRONT ELEVATION
Scale: A3 1:100 A1 1:50

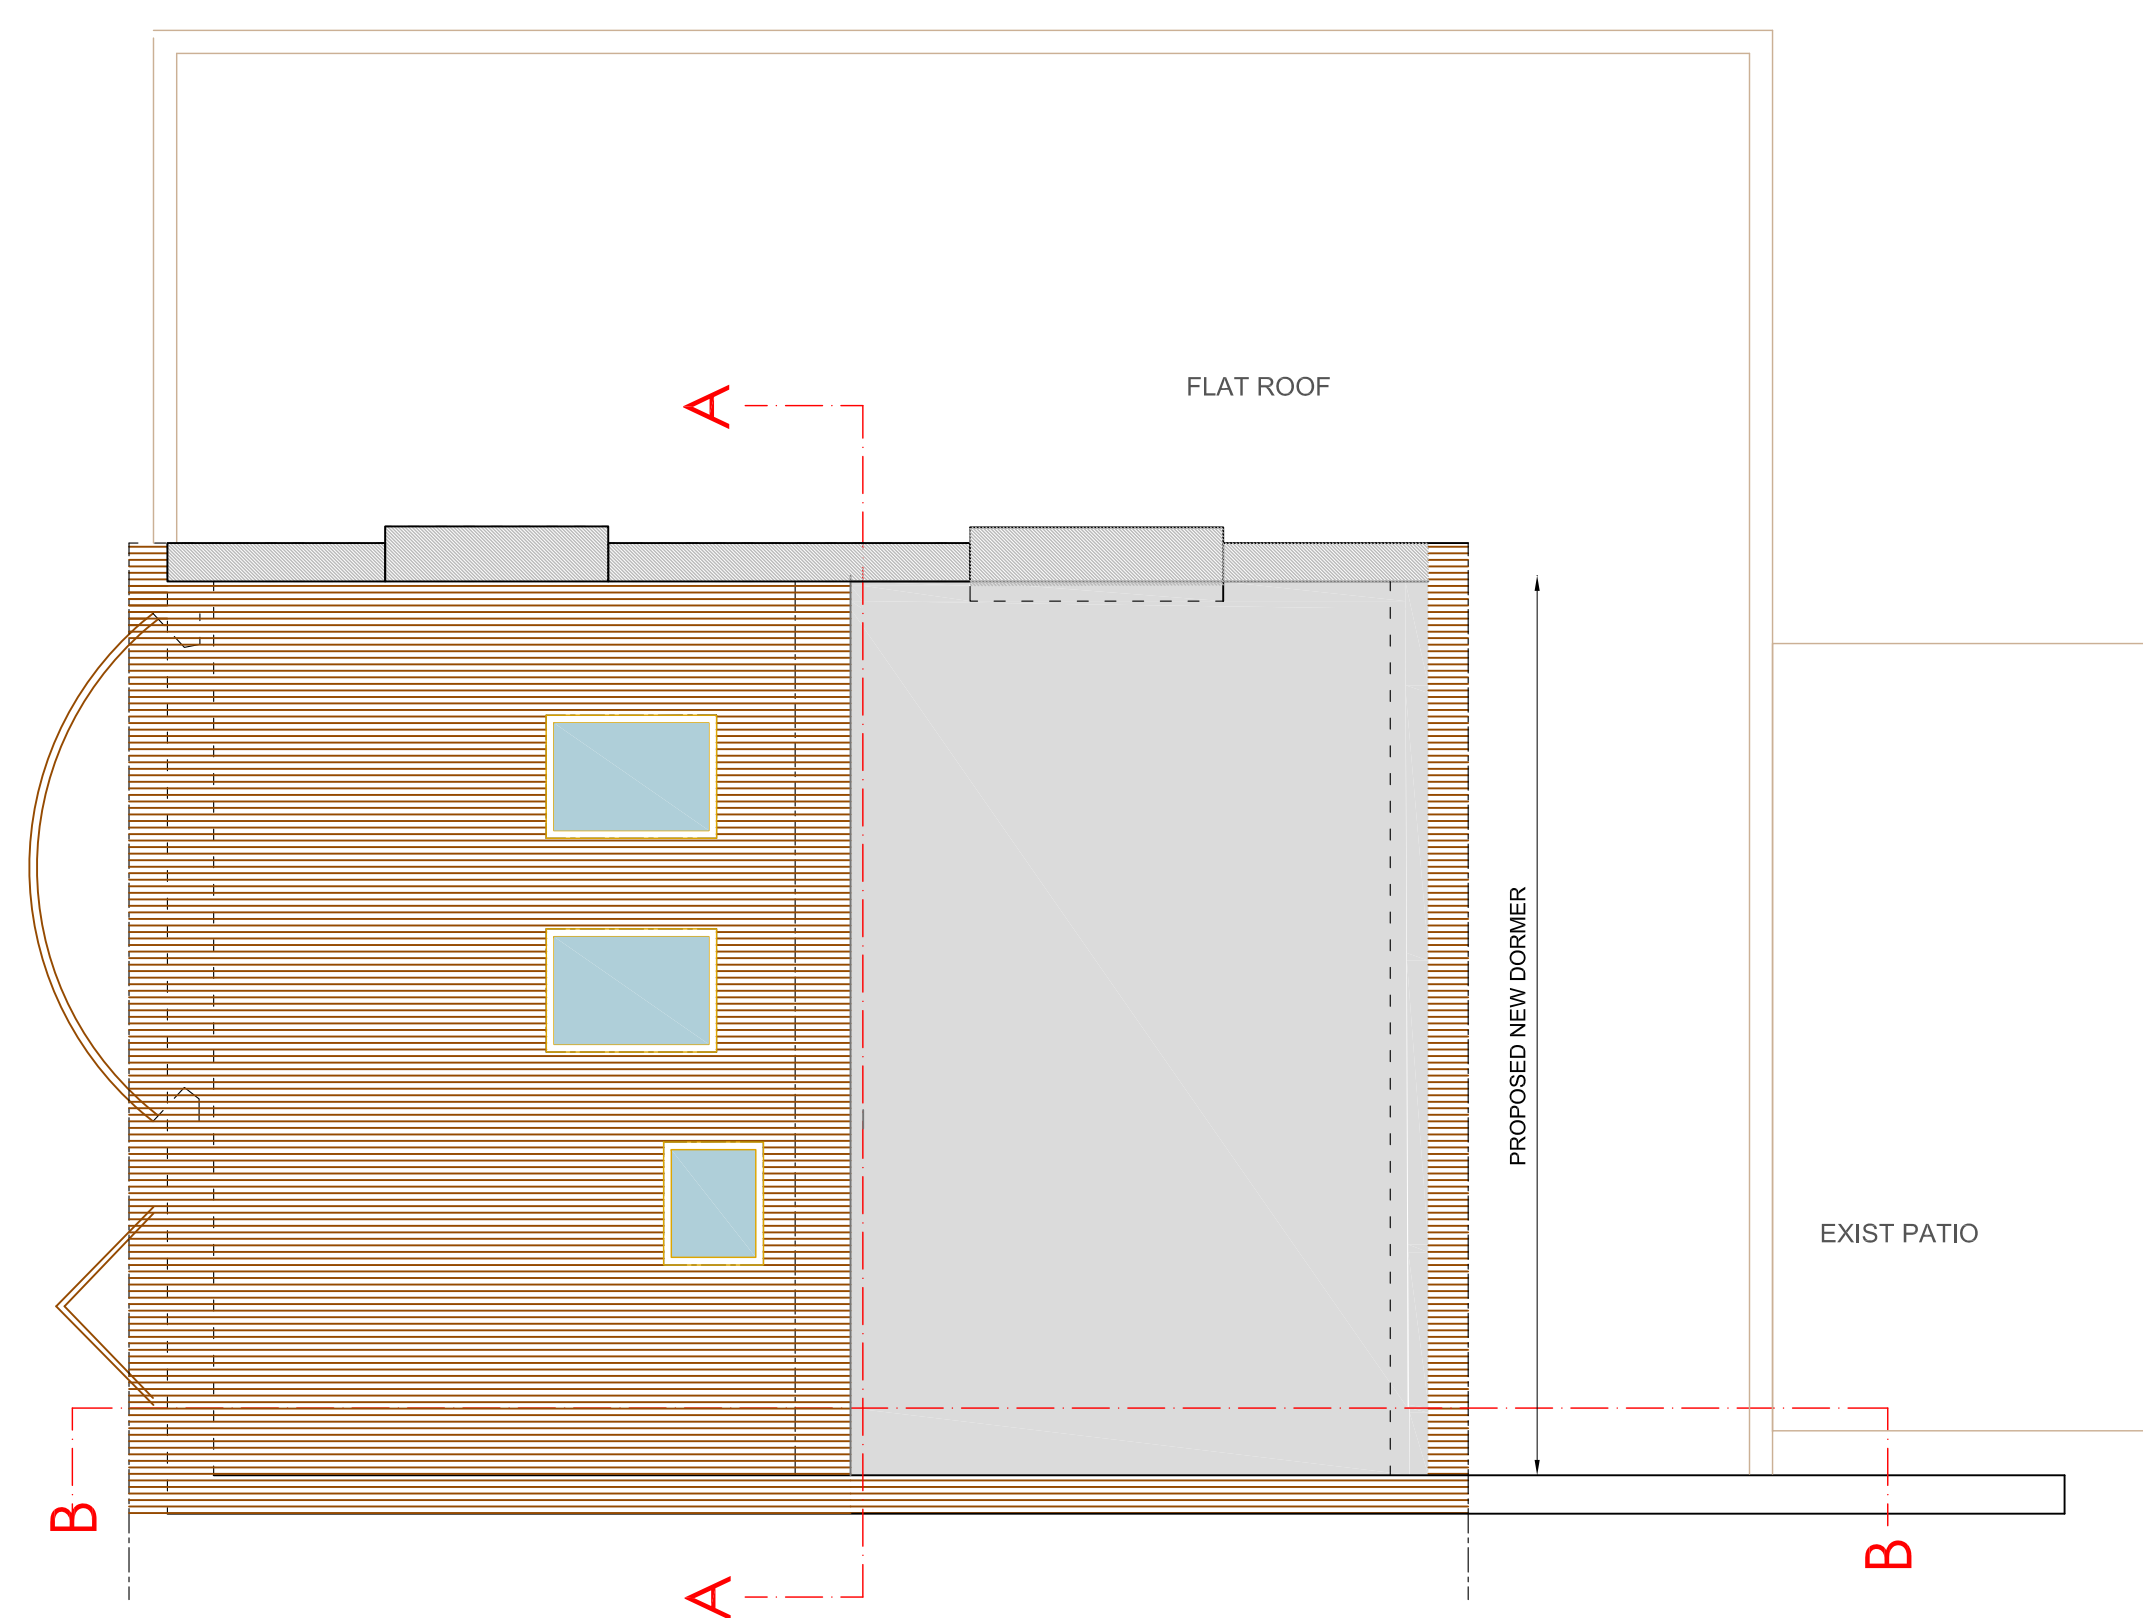

PLAN PROPOSED SECOND FLOOR (LOFT)
Scale: A3 1:100 A1 1:50



ELE PROPOSED FRONT ELEVATION with side extension
Scale: A3 1:100 A1 1:50

REVISION		DATE
NO		

DRAWING NOTES

COPYRIGHT
THIS DRAWING IS THE COPYRIGHT OF PERCEPTIONS AND MAY NOT BE USED WITHOUT THEIR CONSENT

DIMENSIONS
WRITTEN DIMENSIONS TO BE TAKEN IN PREFERENCES TO SCALED DIMENSIONS. THE CONTRACTOR IS RESPONSIBLE FOR CHECKING ALL DIMENSIONS BEFORE WORK STARTS.

LOCAL AUTHORITY
ALL WORK IS TO BE CARRIED OUT TO THE REQUIREMENTS, AND TO THE SATISFACTION OF THE LOCAL AUTHORITY.

DISCREPANCIES
ANY DISCREPANCIES TO BE BROUGHT TO THE ATTENTION OF THE ARCHITECT IMMEDIATELY.

GENERAL
FOR POSITIONS AND DETAILS OF ALL STRUCTURAL DETAILS SUCH AS COLUMNS, POST, PADSTONES, JOIST AND RAFTER SIZE, STEELS, FOUNDATIONS ETC CONTRACTOR MUST REFER TO STRUCTURAL ENGINEER'S DETAILS AND DRAWINGS

ALWAYS CHECK ALL MEASUREMENTS ON SITE AGAINST DRAWINGS - ANY DISCREPANCY TO BE DISCUSSED IMMEDIATELY WITH ARCHITECT

PLANNING PERMISSION ISSUE

CLIENT: MR SEGEV AND MS DRIVER

JOB: 80 BRENT WAY
N3 1AT

DRAWING:
EXISTING AND PROPOSED FRONT ELEVATION - ROOF

DRAW NO	SCALE	DATE
1564 - 16	A3 1:100 A1 1:50	FEBRUARY 2021
STATUS	ISSUED TO	DATE

PERCEPTIONS
ARCHITECTURAL
AND DESIGN SERVICES

telephone
+44(0)208201 9818
Cell phone
+44(0)7950403547

