



SEC EXISTING SECTION BB
Scale: A3 1:100 A1 1:50

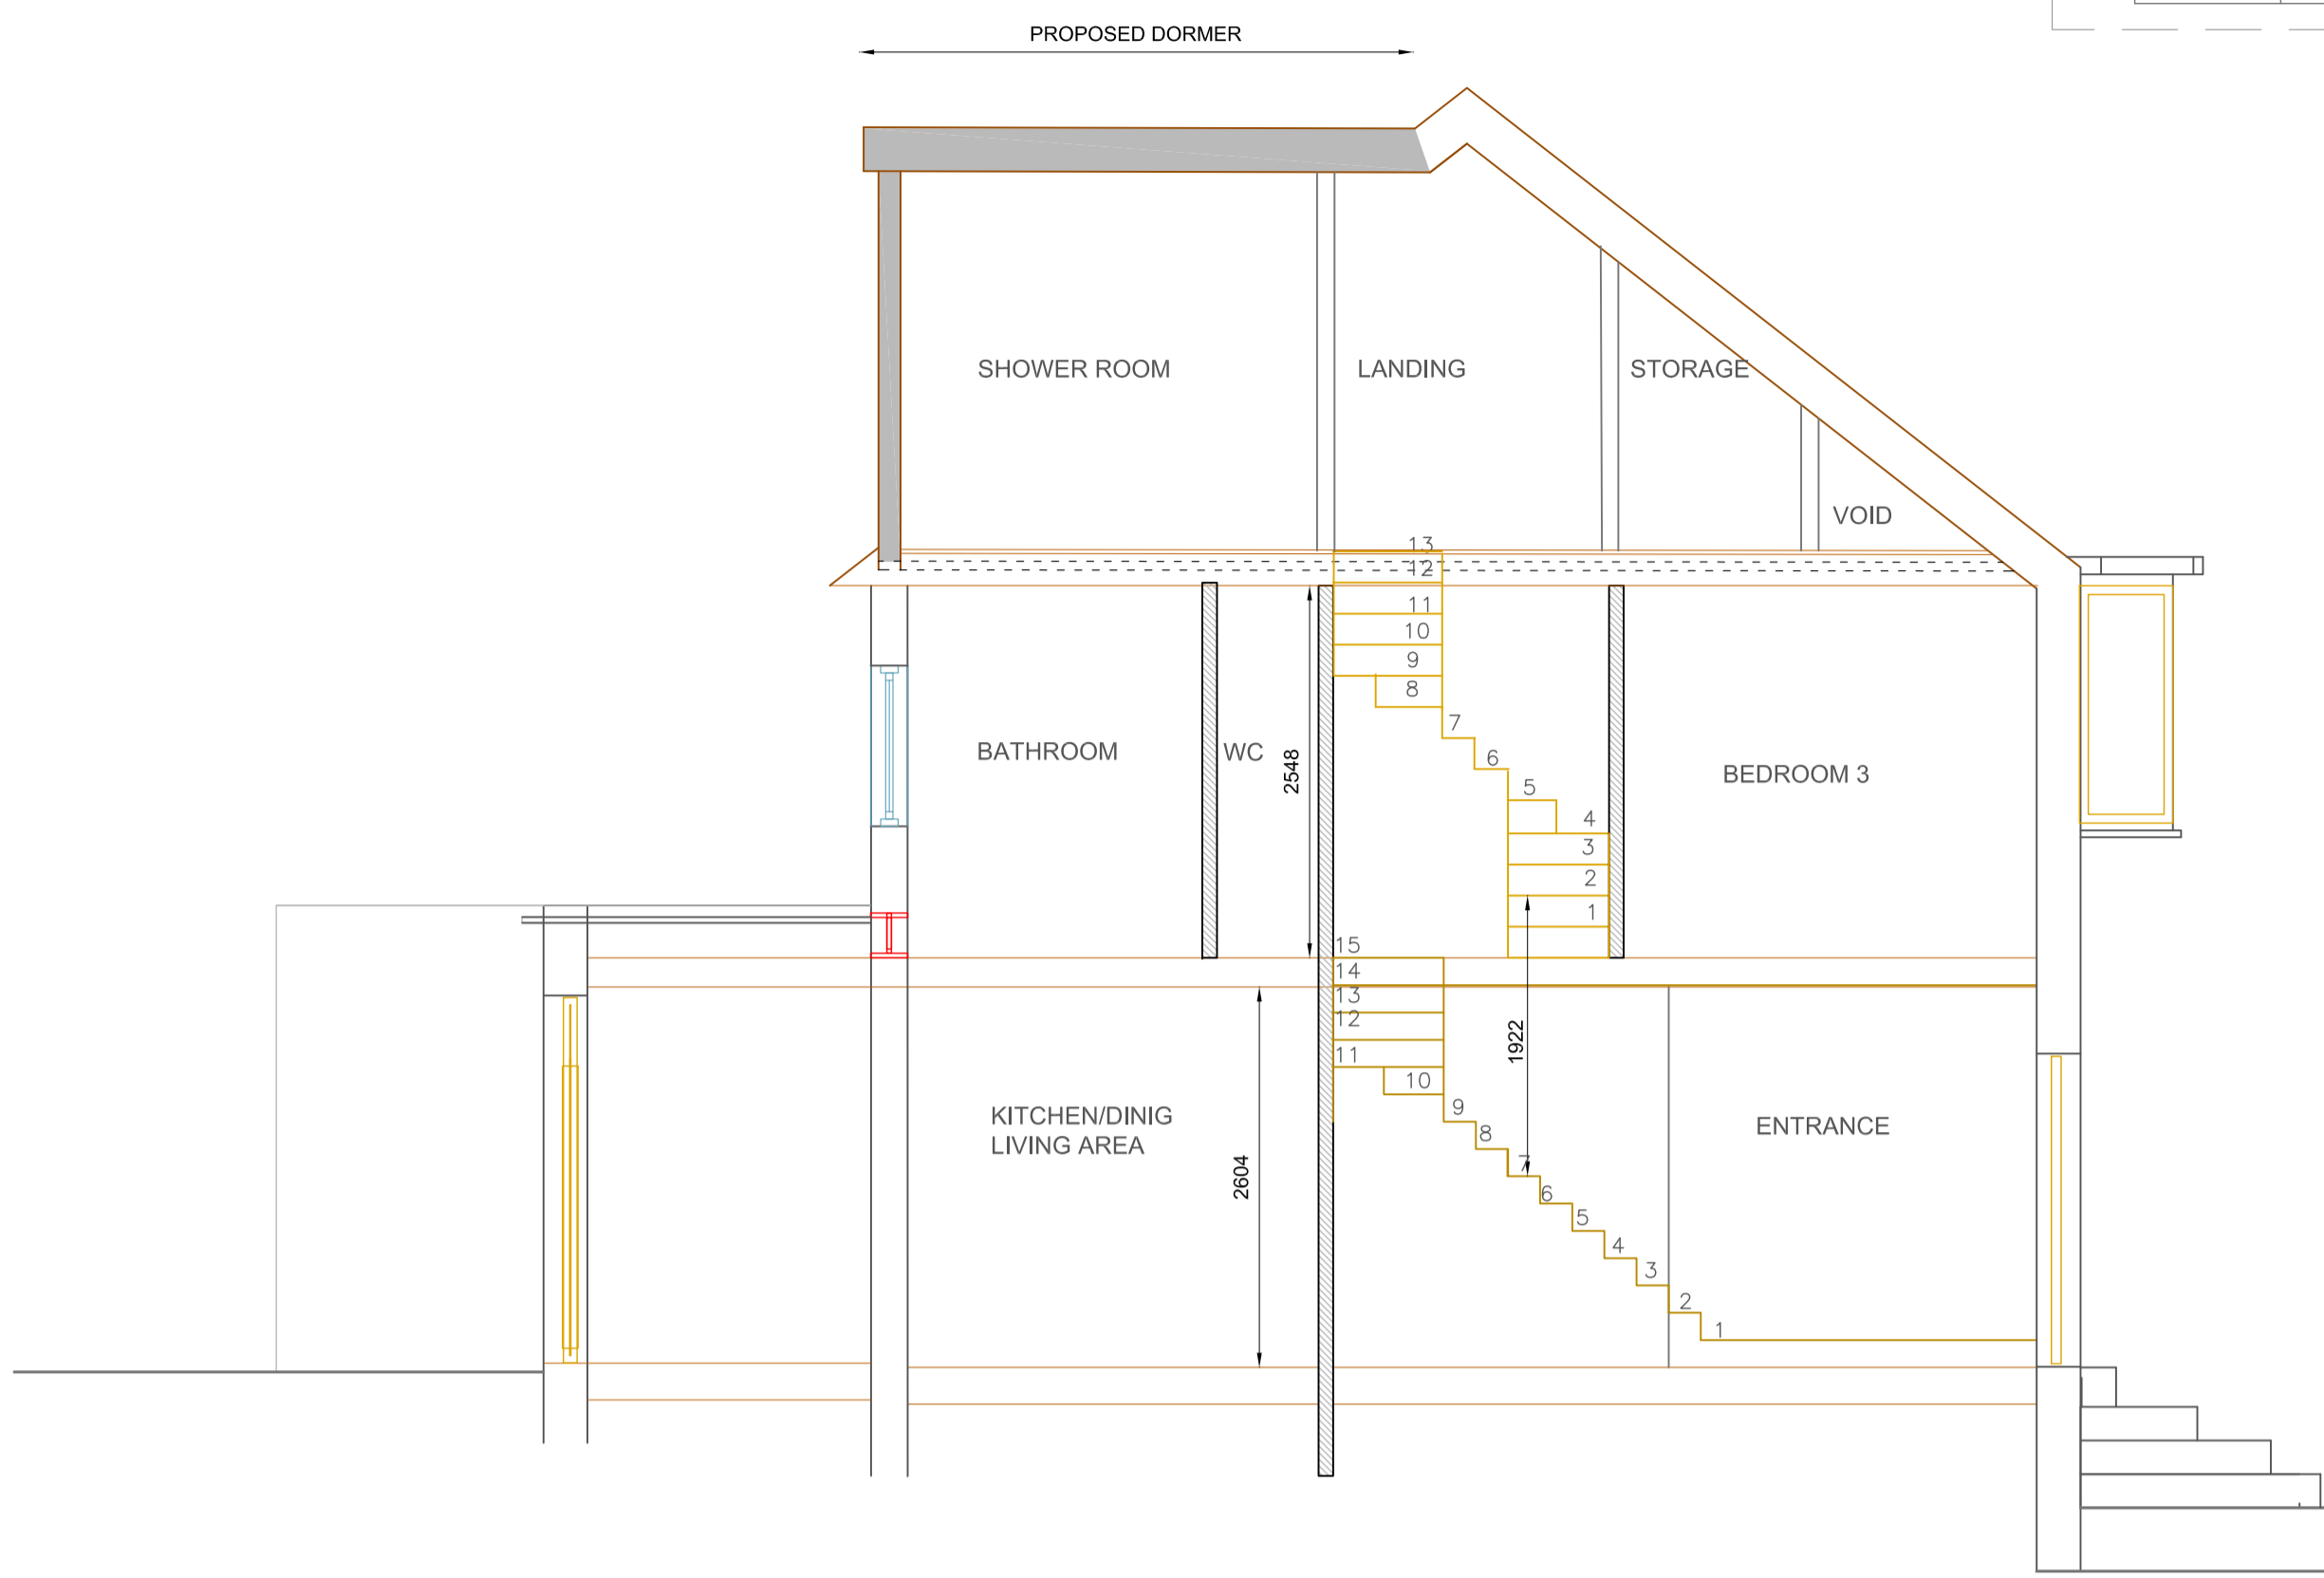

SEC PROPOSED SEC BB
Scale: A3 1:100 A1 1:50

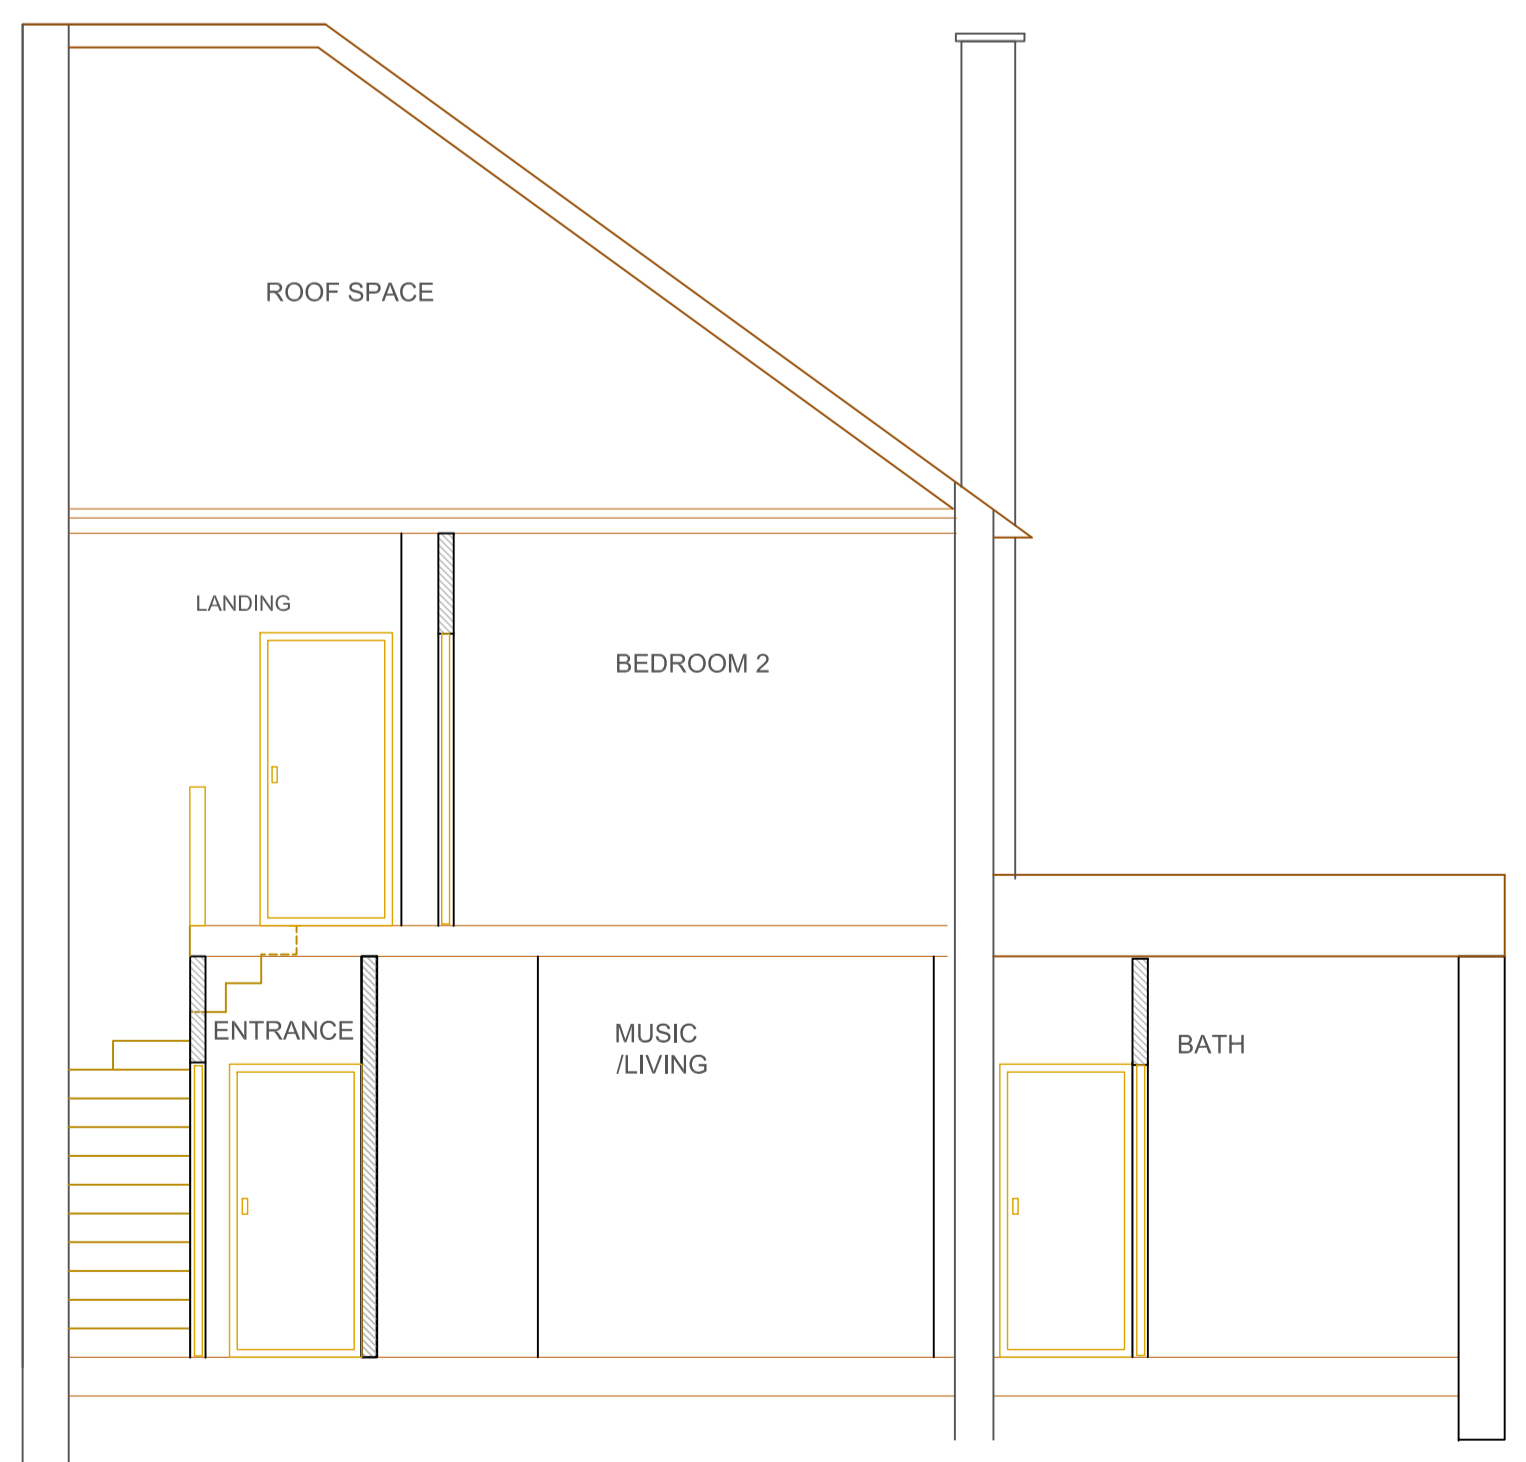

SEC EXISTING SECTION AA
Scale: A3 1:100 A1 1:50



SEC PROPOSED SECTION AA
Scale: A3 1:100 A1 1:50

REVISION	
NO	DATE

DRAWING NOTES
 COPYRIGHT
 THIS DRAWING IS THE COPYRIGHT OF PERCEPTIONS AND MAY NOT BE USED WITHOUT THEIR CONSENT
 DIMENSIONS
 WRITTEN DIMENSIONS TO BE TAKEN IN PREFERENCE TO SCALED DIMENSIONS. THE CONTRACTOR IS RESPONSIBLE FOR CHECKING ALL DIMENSIONS BEFORE WORK STARTS.
 LOCAL AUTHORITY
 ALL WORK IS TO BE CARRIED OUT TO THE REQUIREMENTS, AND TO THE SATISFACTION OF THE LOCAL AUTHORITY.
 DISCREPANCIES
 ANY DISCREPANCIES TO BE BROUGHT TO THE ATTENTION OF THE ARCHITECT IMMEDIATELY.

GENERAL FOR POSITIONS AND DETAILS OF ALL STRUCTURAL DETAILS SUCH AS COLUMNS, POST, PADSTONES, JOIST AND RAFTER SIZE, STEELS, FOUNDATIONS ETC CONTRACTOR MUST REFER TO STRUCTURAL ENGINEER'S DETAILS AND DRAWINGS
 ALWAYS CHECK ALL MEASUREMENTS ON SITE AGAINST DRAWINGS - ANY DISCREPANCY TO BE DISCUSSED IMMEDIATELY WITH ARCHITECT

PLANNING PERMISSION ISSUE

CLIENT: MR SEGEV AND MS DRIVER

JOB: 80 BRENT WAY
N3 1AT

DRAWING: EXISTING AND PROPOSED SECTIONS

DRAW NO	SCALE	DATE
1564 - 15	A3 1:100 A1 1:50	FEBRUARY 2021
STATUS	ISSUED TO	DATE

PERCEPTIONS ARCHITECTURAL AND DESIGN SERVICES

telephone +44(0)208201 9818
 Cell phone +44(0)7950403547

