


© Drawing and design copyright of GHBD Limited. This drawing has been produced for Mr Dixon for the construction of a side and rear extension to 1 Byron Court, Crook. DL15 9TS. It is not intended for use by any other person for any other purpose. This drawing has been produced from information supplied by third parties and as such their accuracy cannot be guaranteed. Do not scale the drawing. Use figured dimensions in all cases. Check all dimensions on site.

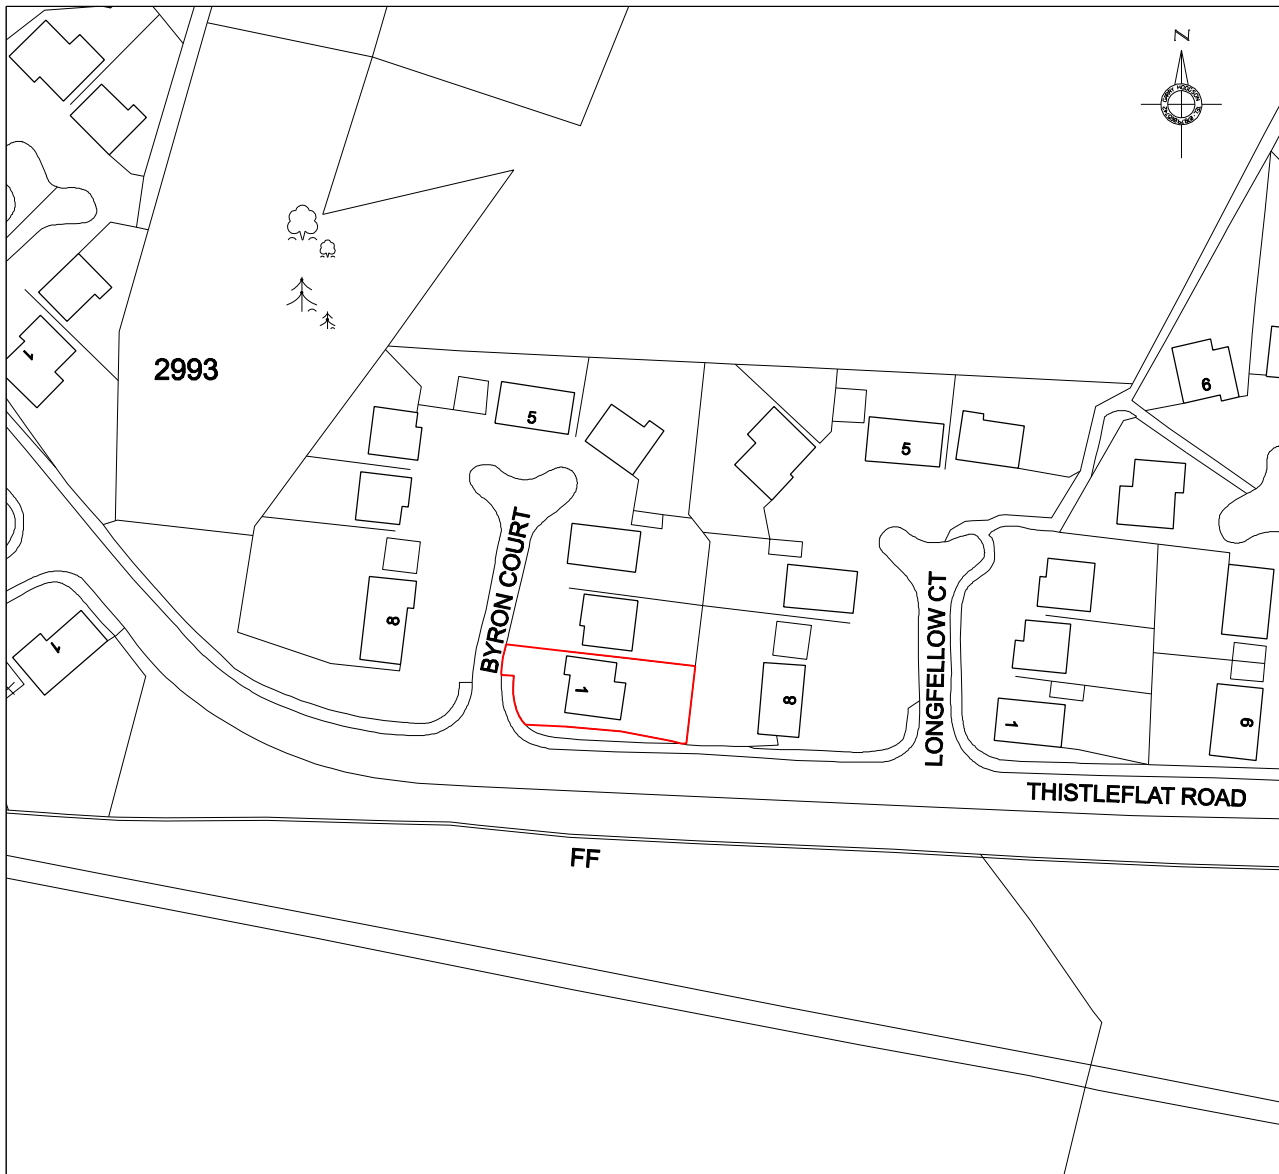

Location Plan

© Drawing & Design Copyright of:

ghbd

Chartered Institute of Architectural Technologist

Telephone: 01207 693921 / 07879 065742. Email: gh@ghbd.co.uk

Job
Proposed side & rear extensions
1 Byron Court, Crook, DL15 9TS

Drawing
Location Plan

Date Feb'21	Scale 1:1250 @ A4	
Job No. 21/11	Drawing No. 001	Revision -