


Notes: Copyright. All dimensions, measurements, service positions and levels to be checked and agreed before work commences. Levels are relative to each other and not OD.

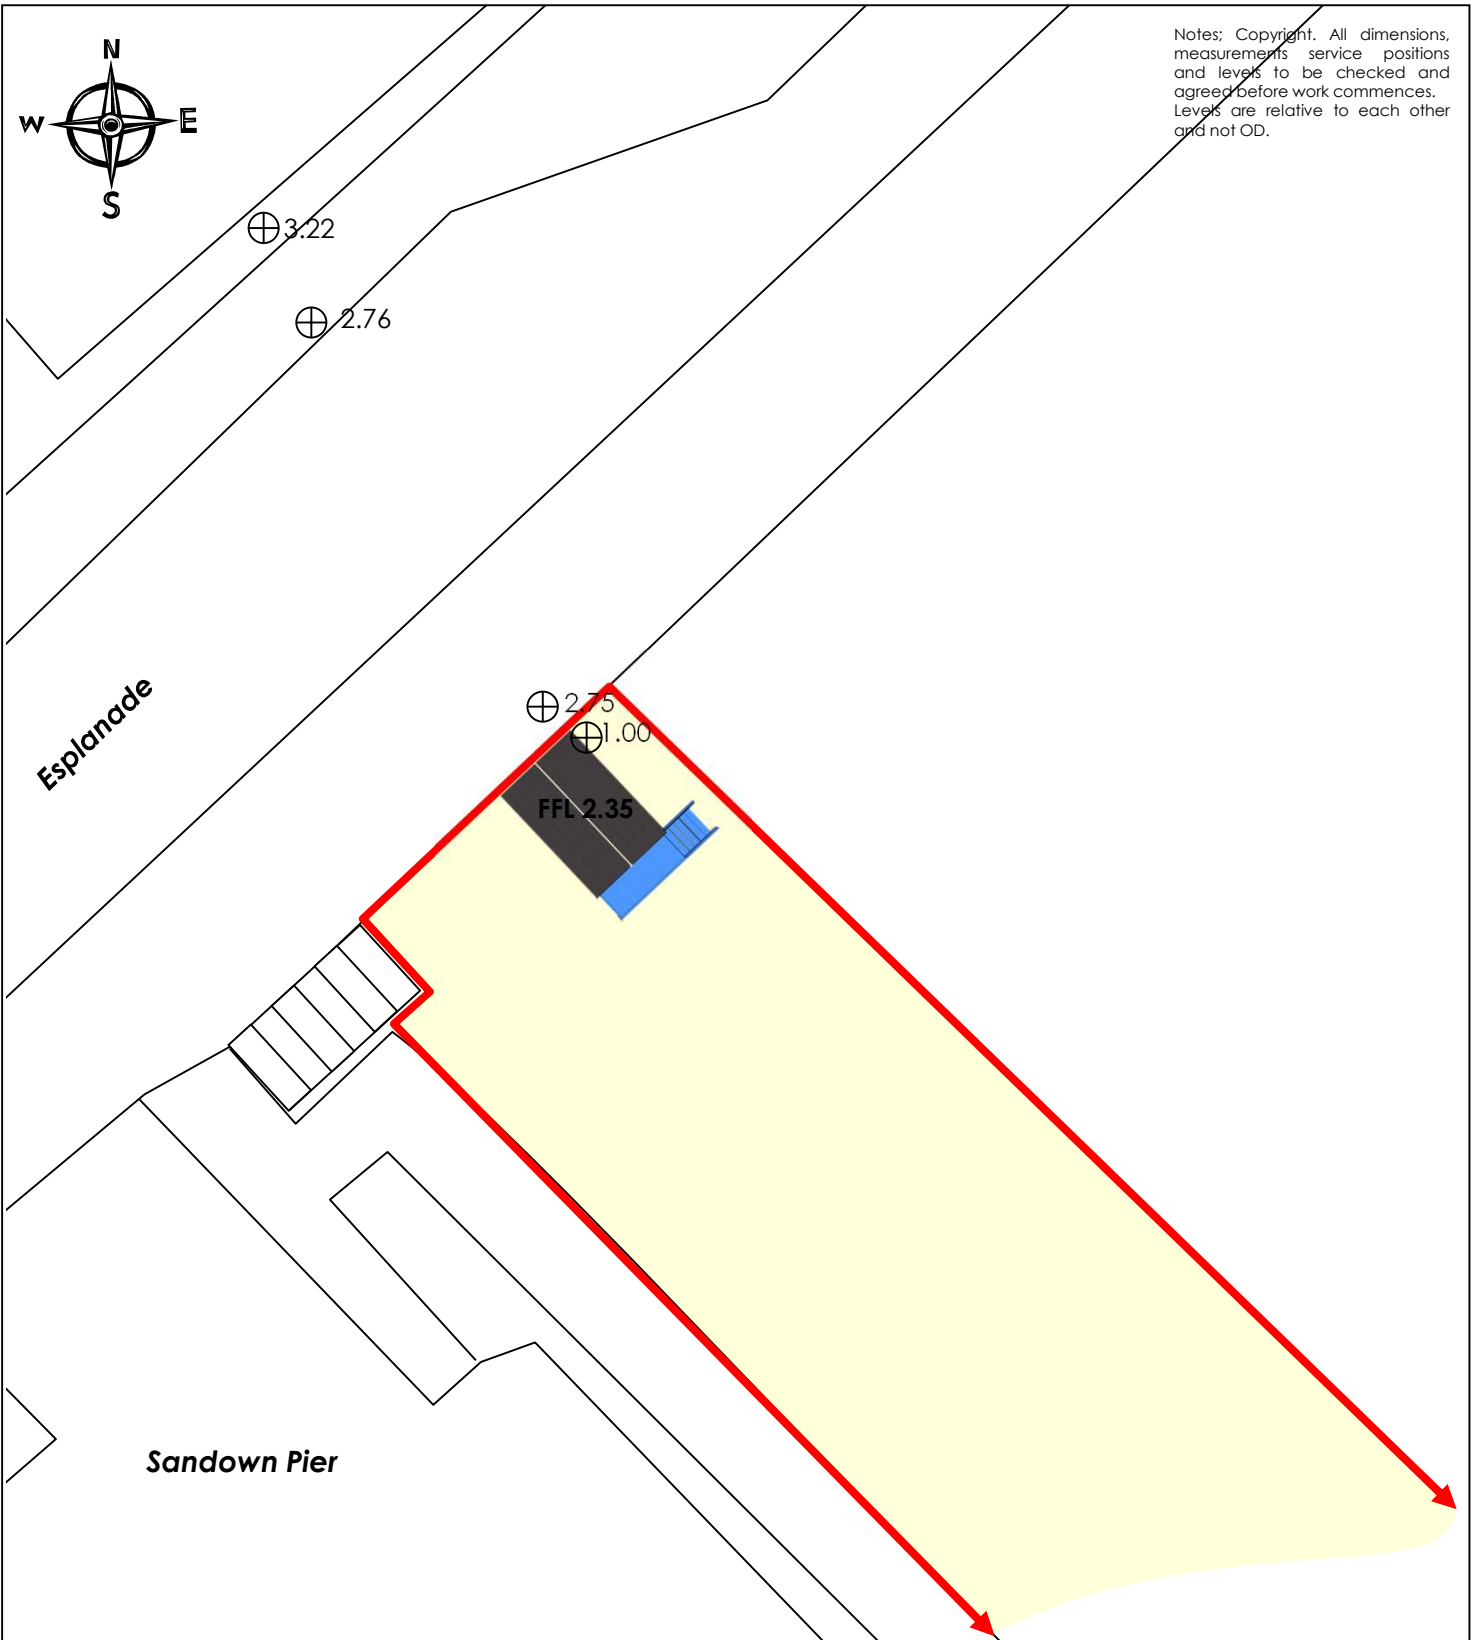

| | | | | | |
|--------------------|---|------------|--|-------------|------------|
| Drawing No. | 367/05/05 | Rev | | Date | 01/04/2021 |
| Title | Proposed Layout Plan (A4) | | | | |
| Address | Beach adjacent to Sandown Pier The Esplanade, Sandown, IW, PO36 8LA | | | | |
| Scale | 1:200 | | | | |

SJC PLANNING

12 Kings Road, East Cowes,
Isle of Wight, PO32 6SE

t: 01983 248151

e: simon@sjcplanning.co.uk

www.sjcplanning.co.uk