



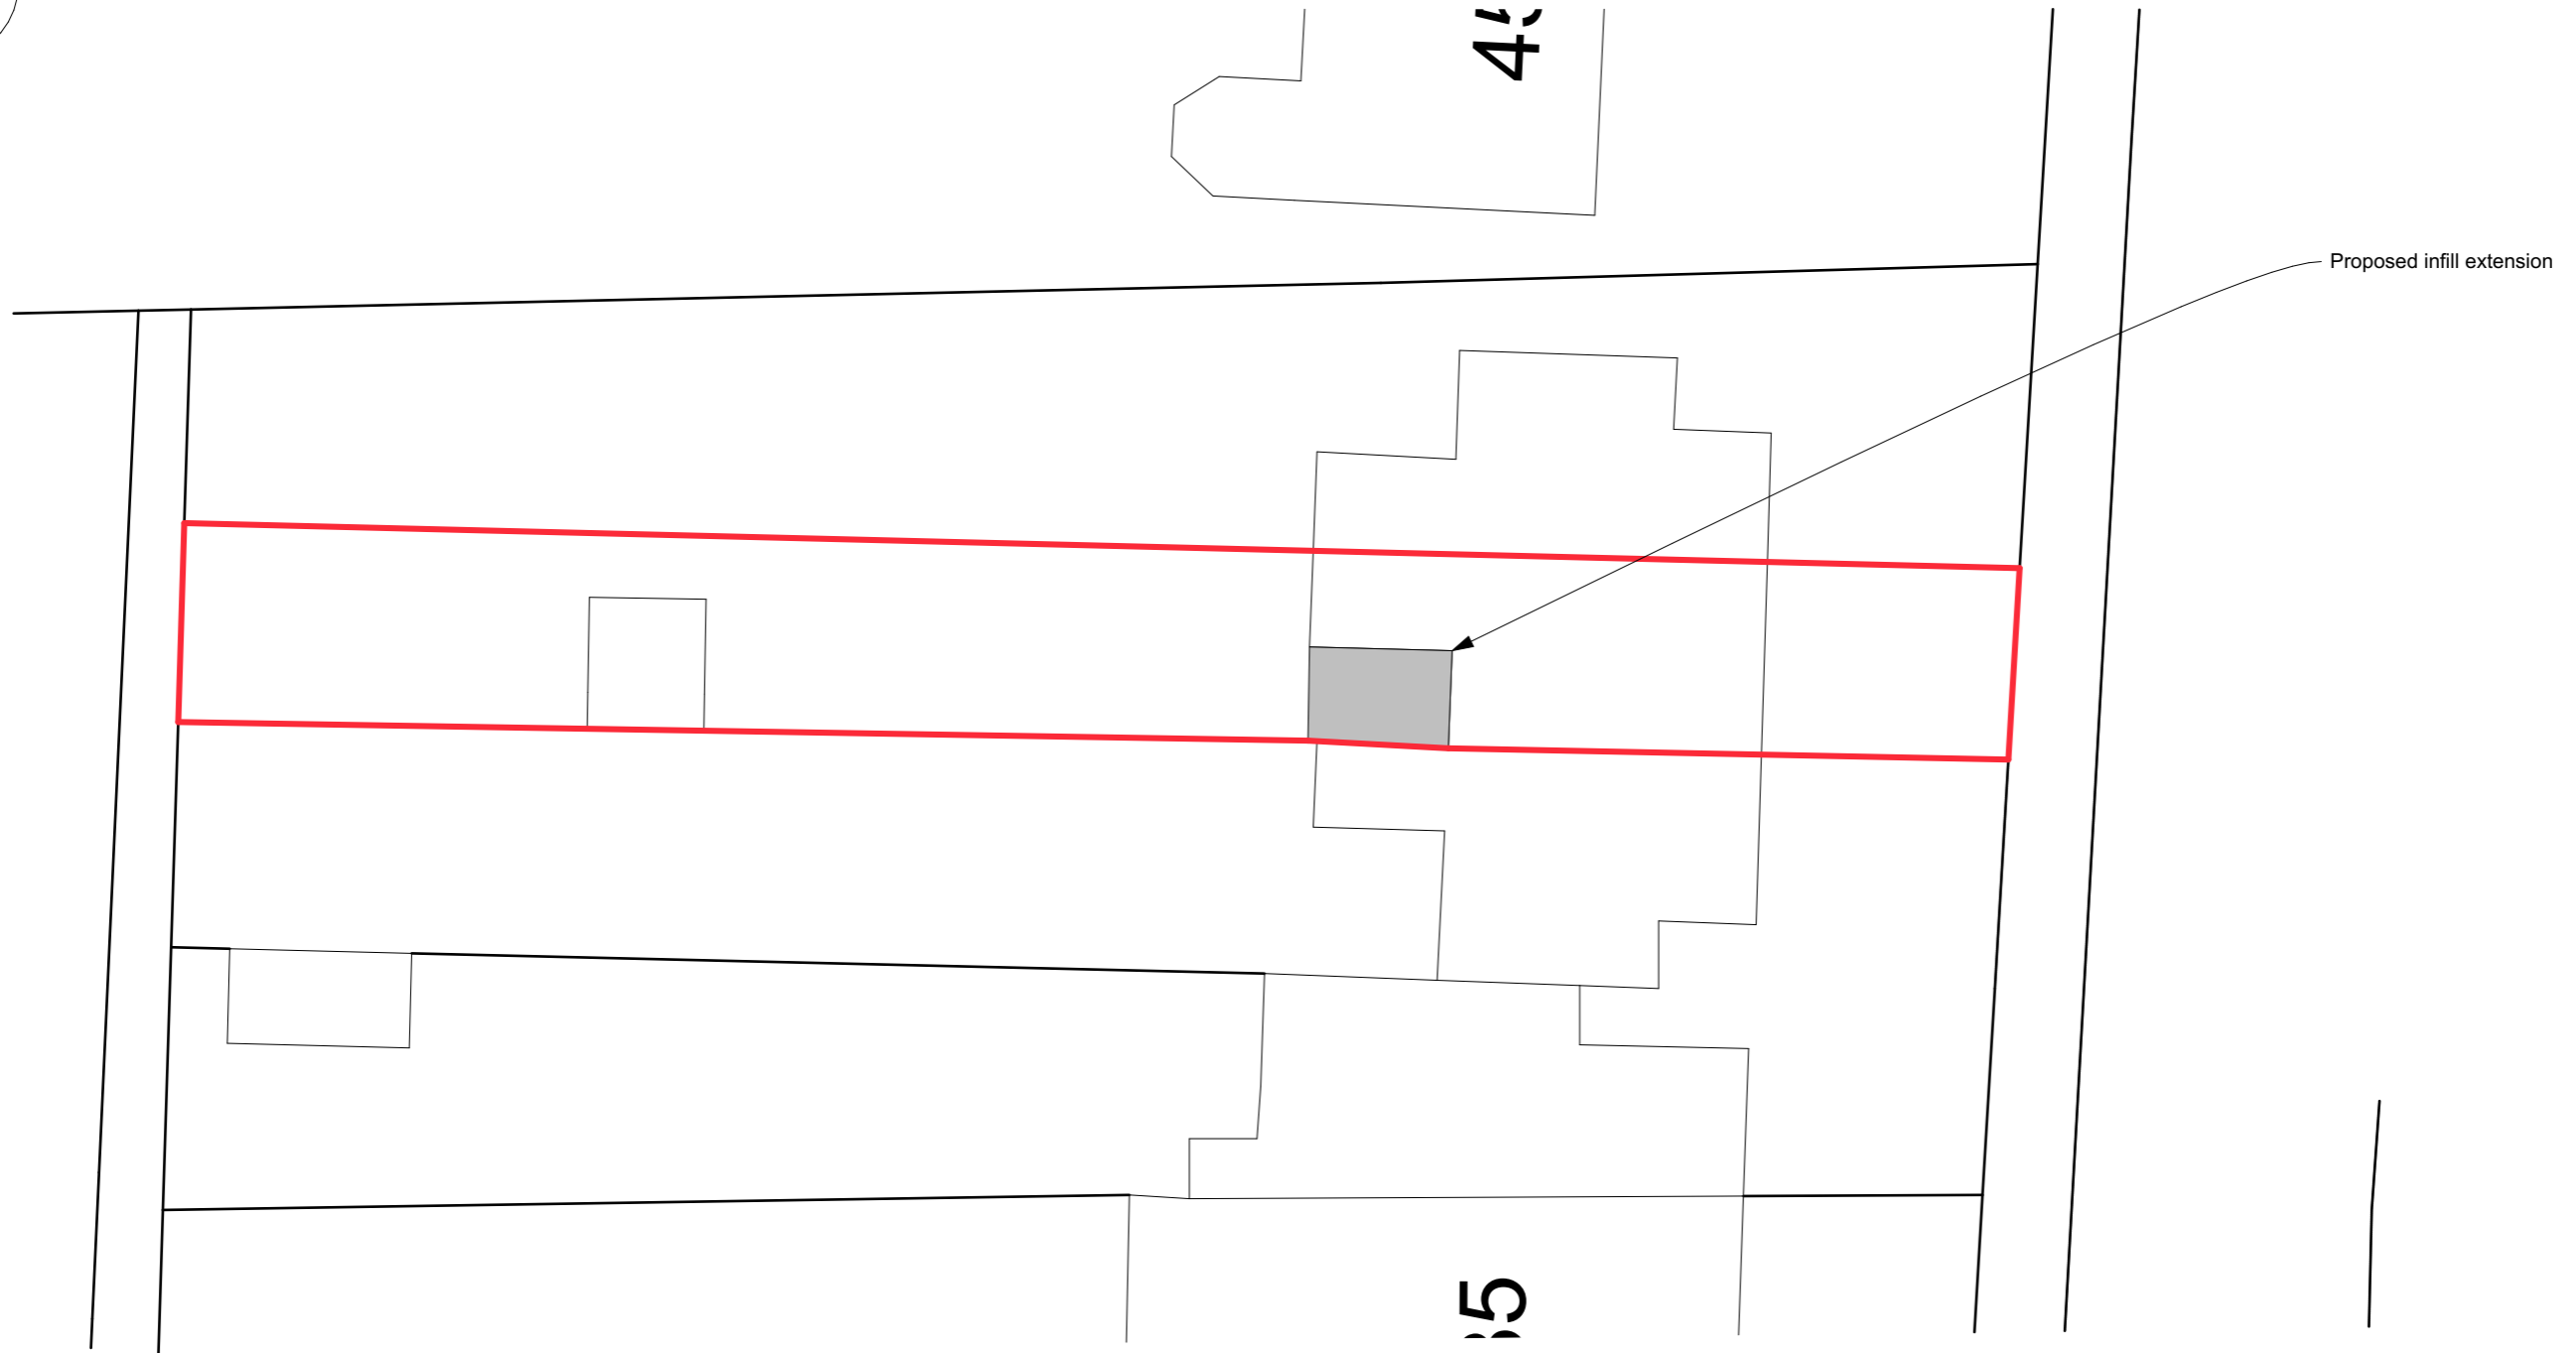
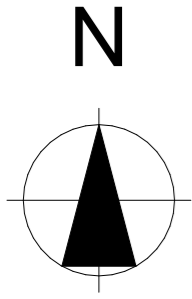
1 Existing Site Plan 1:200

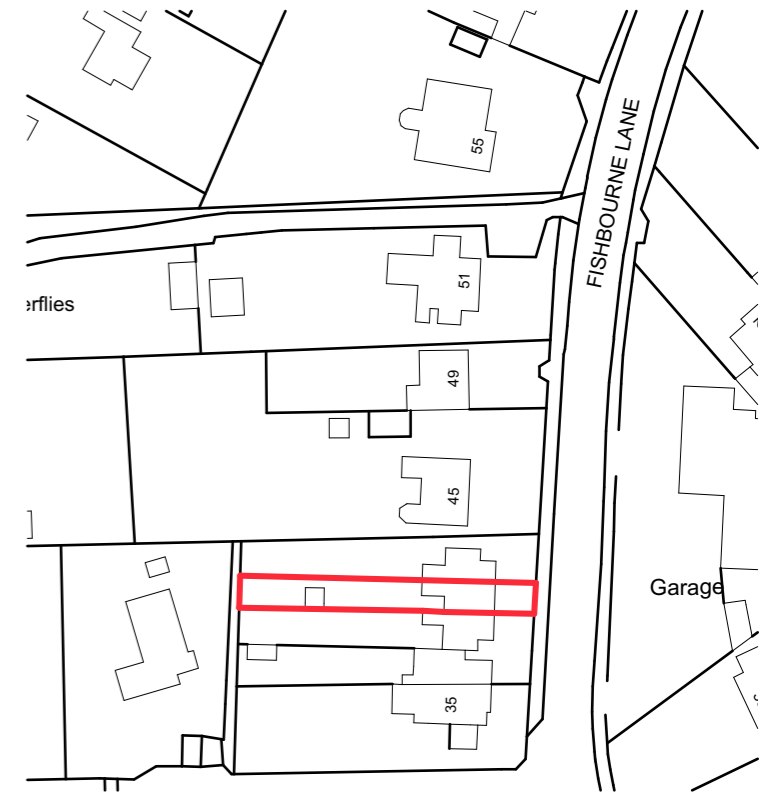


2 Location Plan 1:1250


RevID	Transmittal Set	Transmittal Set Name	Issue Date	Transmitted By	Status	Approved by
01	01	Planning set	08/02/2021	Leah Mew		
Drawing Number						
originator	Project No.	status	number	rev		
LMA	20009		01	01		

Purpose of Issue	Scales @ A3 1:200, 1:1250		Leah Mew Architecture m. 07479300032 e. Leah@lmarchitecture.co.uk w. www.lmarchitecture.co.uk	Project 41 Fishbourne Lane Fishbourne	Client Mr and Mrs Dooley	Layout Title Existing Site Plan and Location Plan
------------------	------------------------------	---	--	---	-----------------------------	---



01	01	Planning set	08/02/2021	Leah Mew		
RevID	Transmittal Set	Transmittal Set Name	Issue Date	Transmitted By	Status	Approved by
Drawing Number						
originator	Project No.	status	number	rev		
LMA	20009	PN	02	01		


Purpose of Issue	Scales @ A3 1:200		Leah Mew Architecture m. 07479300032 e. Leah@lmarchitecture.co.uk w. www.lmarchitecture.co.uk	Project 41 Fishbourne Lane Fishbourne	Client Mr and Mrs Dooley	Layout Title Proposed Site Plan
------------------	----------------------	---	--	---	-----------------------------	------------------------------------

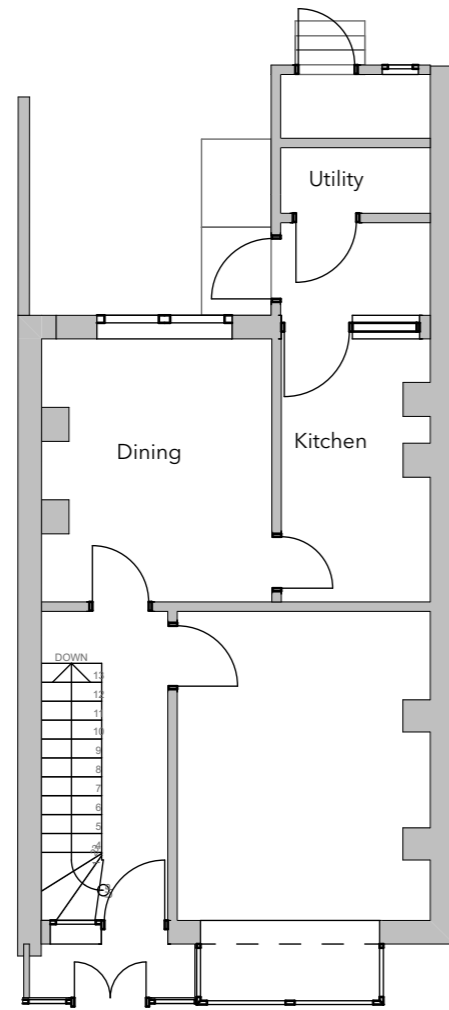

Ground Floor Plan 1:100




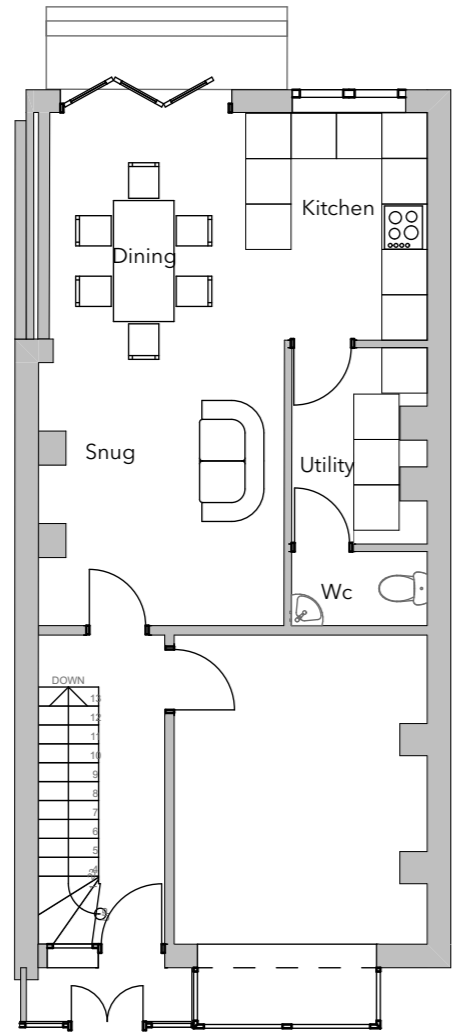
East Elevation 1:100

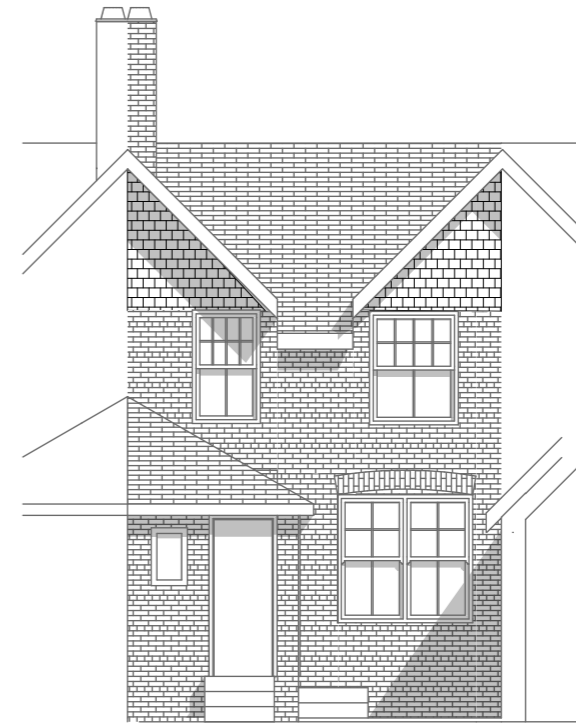

West Elevation 1:100

RevID	Transmittal Set ID	Transmittal Set Name	Issue Date	Transmitted By	Status	Approved by
01	01	Planning set	08/02/2021	Leah Mew		
Drawing Number						
originator	Project No.	status	number	rev		
LMA	20009		03	01		


Purpose of Issue	Scales @ A3 1:100		Leah Mew Architecture m. 07479300032 e. Leah@lmarchitecture.co.uk w. www.lmarchitecture.co.uk	Project 41 Fishbourne Lane Fishbourne	Client Mr and Mrs Dooley	Layout Title Existing Floor Plan and Elevations
------------------	----------------------	---	--	---	-----------------------------	---



Ground Floor Plan 1:100




East Elevation 1:100

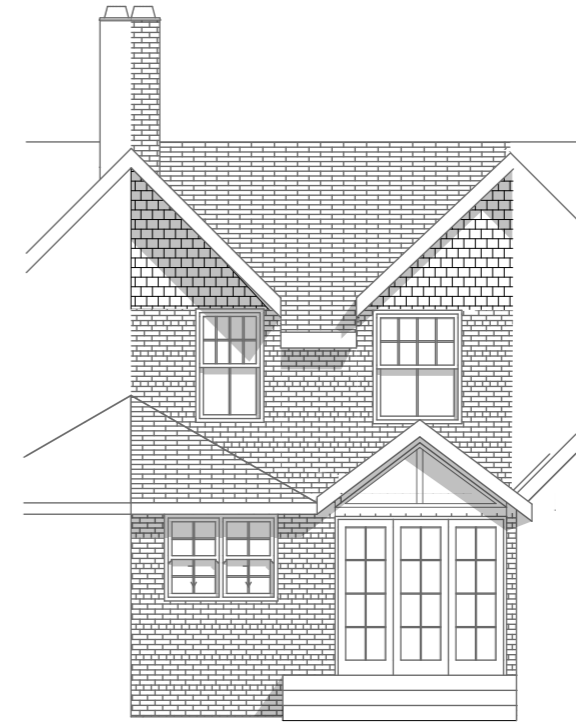

West Elevation 1:100

RevID	Transmittal Set	Transmittal Set Name	Issue Date	Transmitted By	Status	Approved by
01	01	Planning set	08/02/2021	Leah Mew		
Drawing Number						
originator	Project No.	status	number	rev		
LMA	20009		04	01		

Purpose of Issue	Scales @ A3 1:100		Leah Mew Architecture m. 07479300032 e. Leah@lmarchitecture.co.uk w. www.lmarchitecture.co.uk	Project 41 Fishbourne Lane Fishbourne	Client Mr and Mrs Dooley	Layout Title Proposed Floor Plan and elevations
------------------	----------------------	---	--	---	-----------------------------	---