

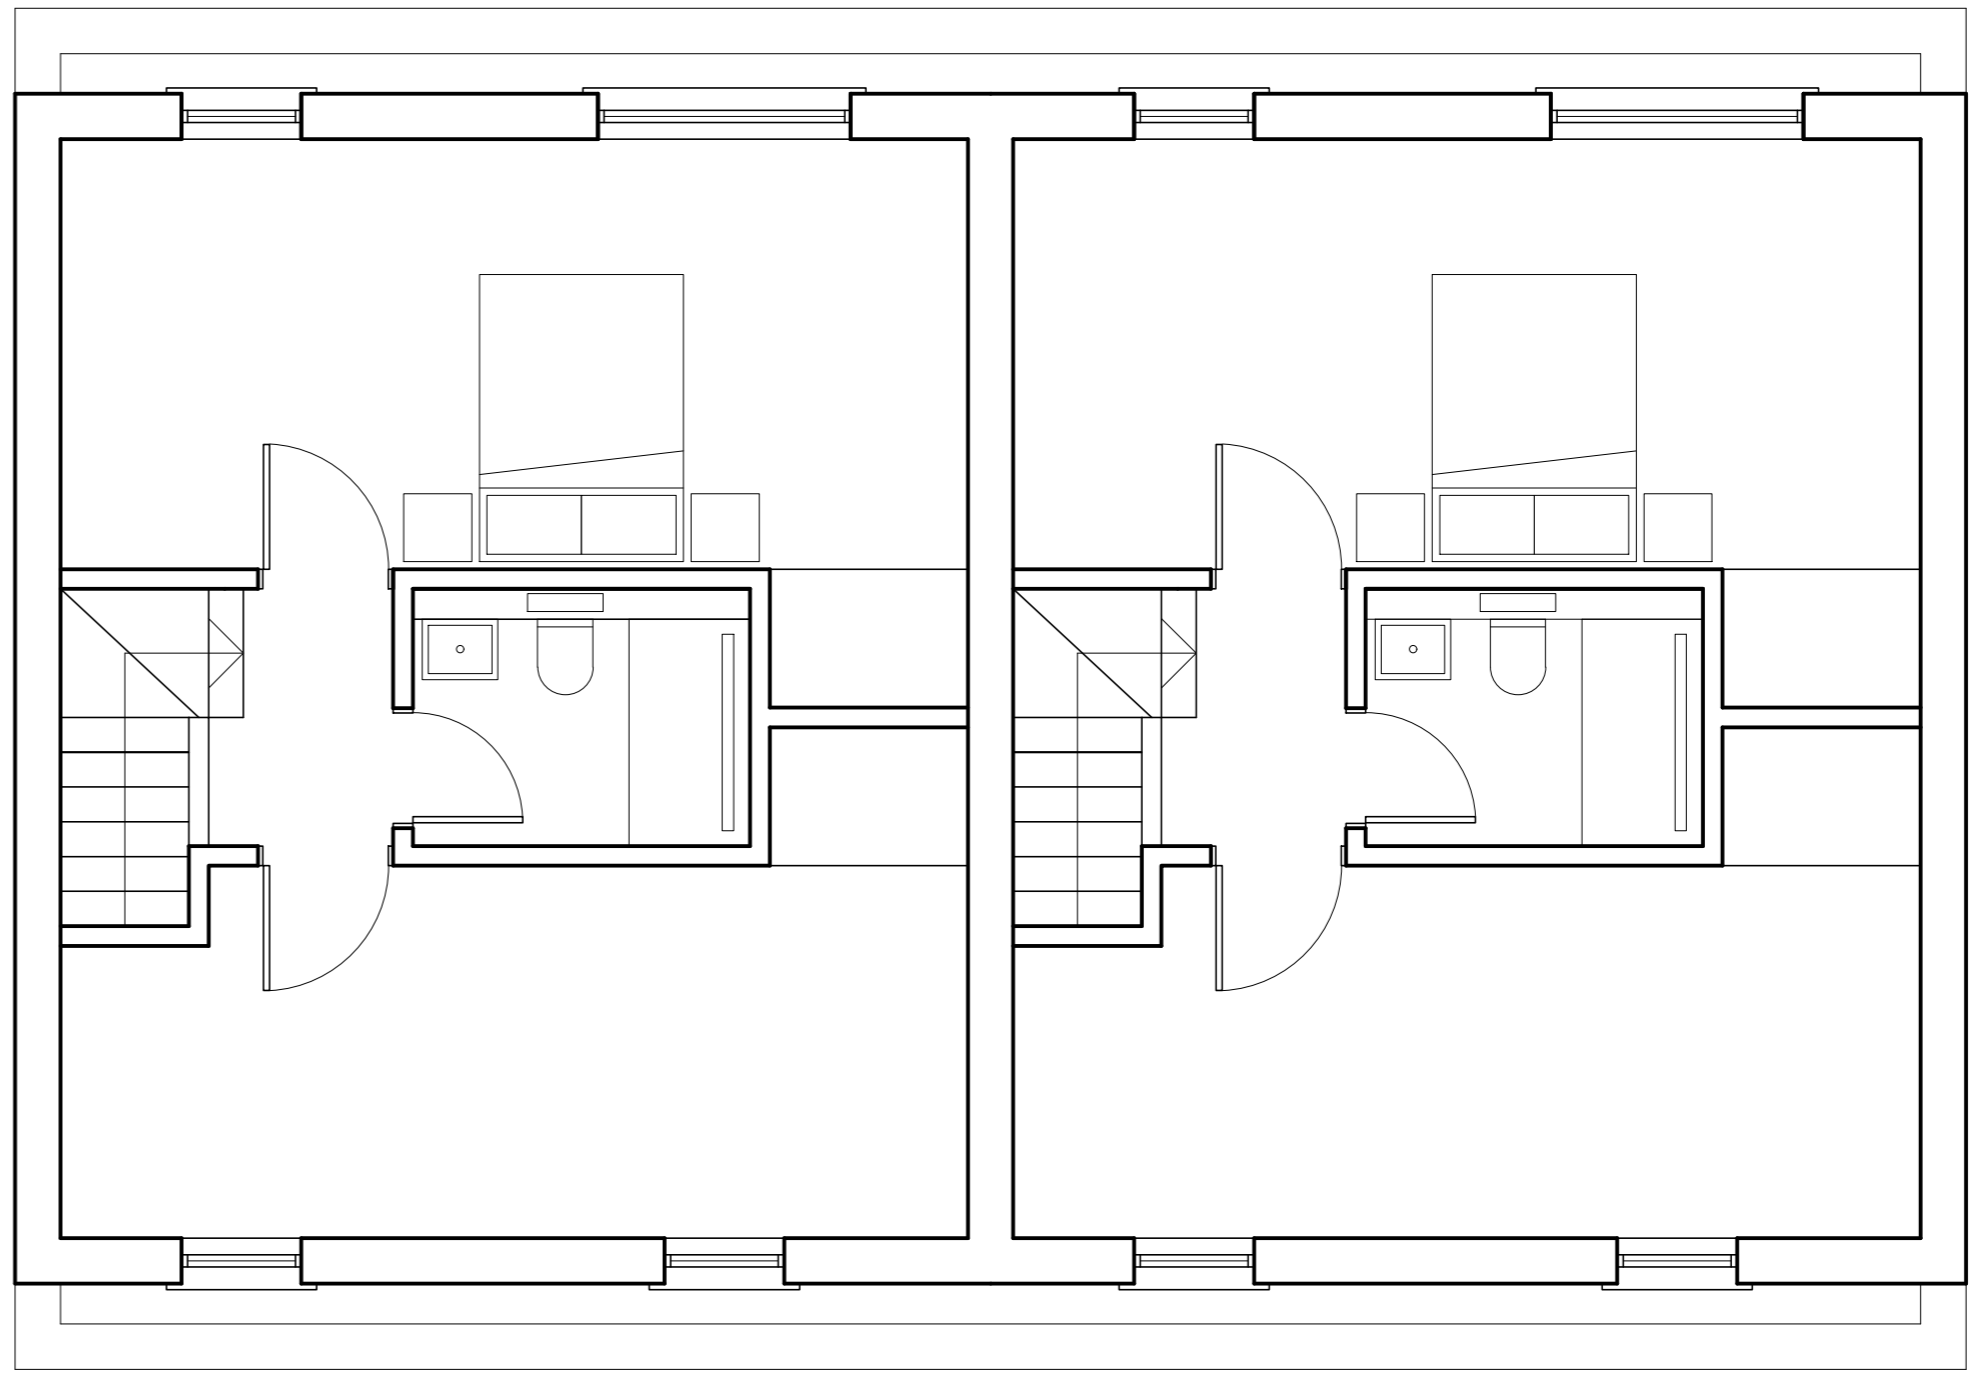
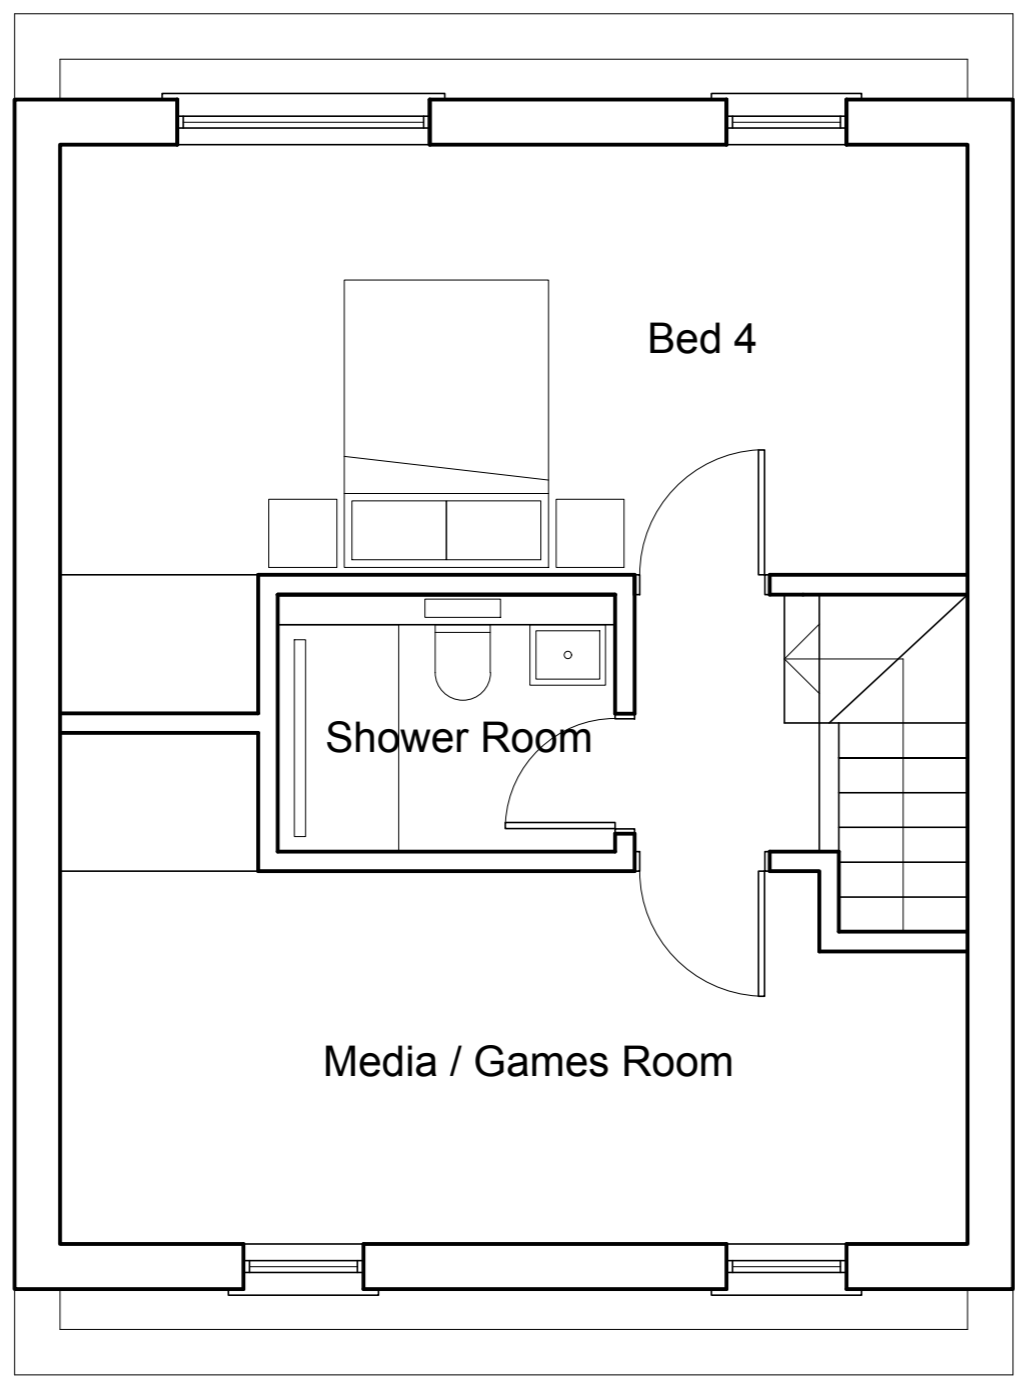




SECOND FLOOR

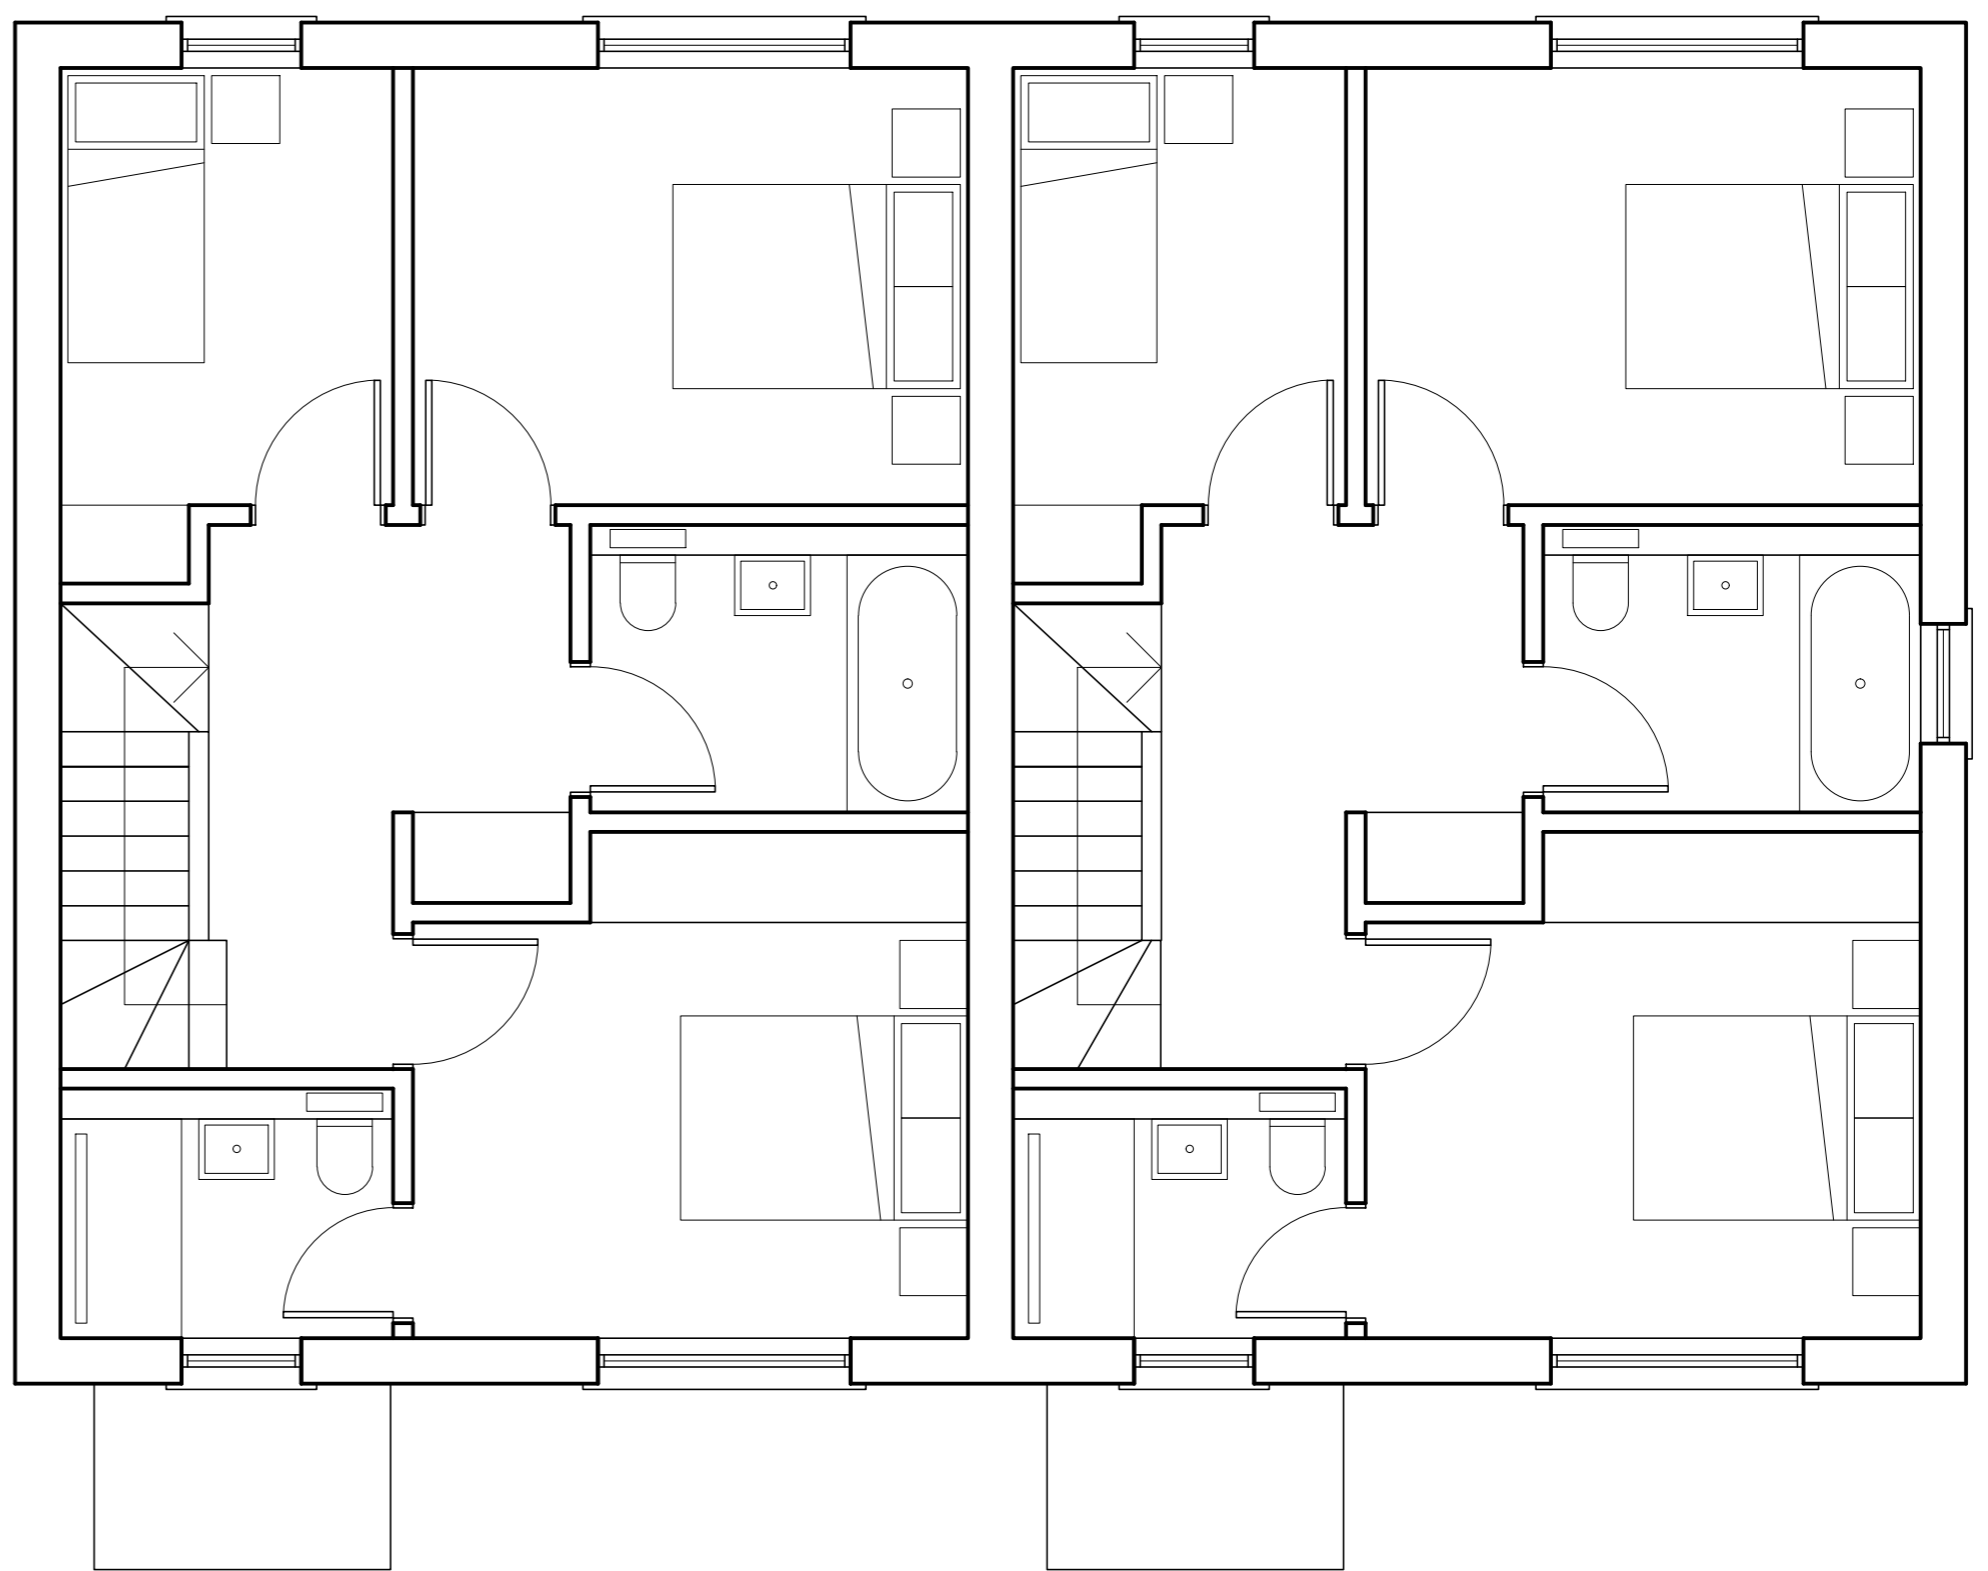

FIRST FLOOR

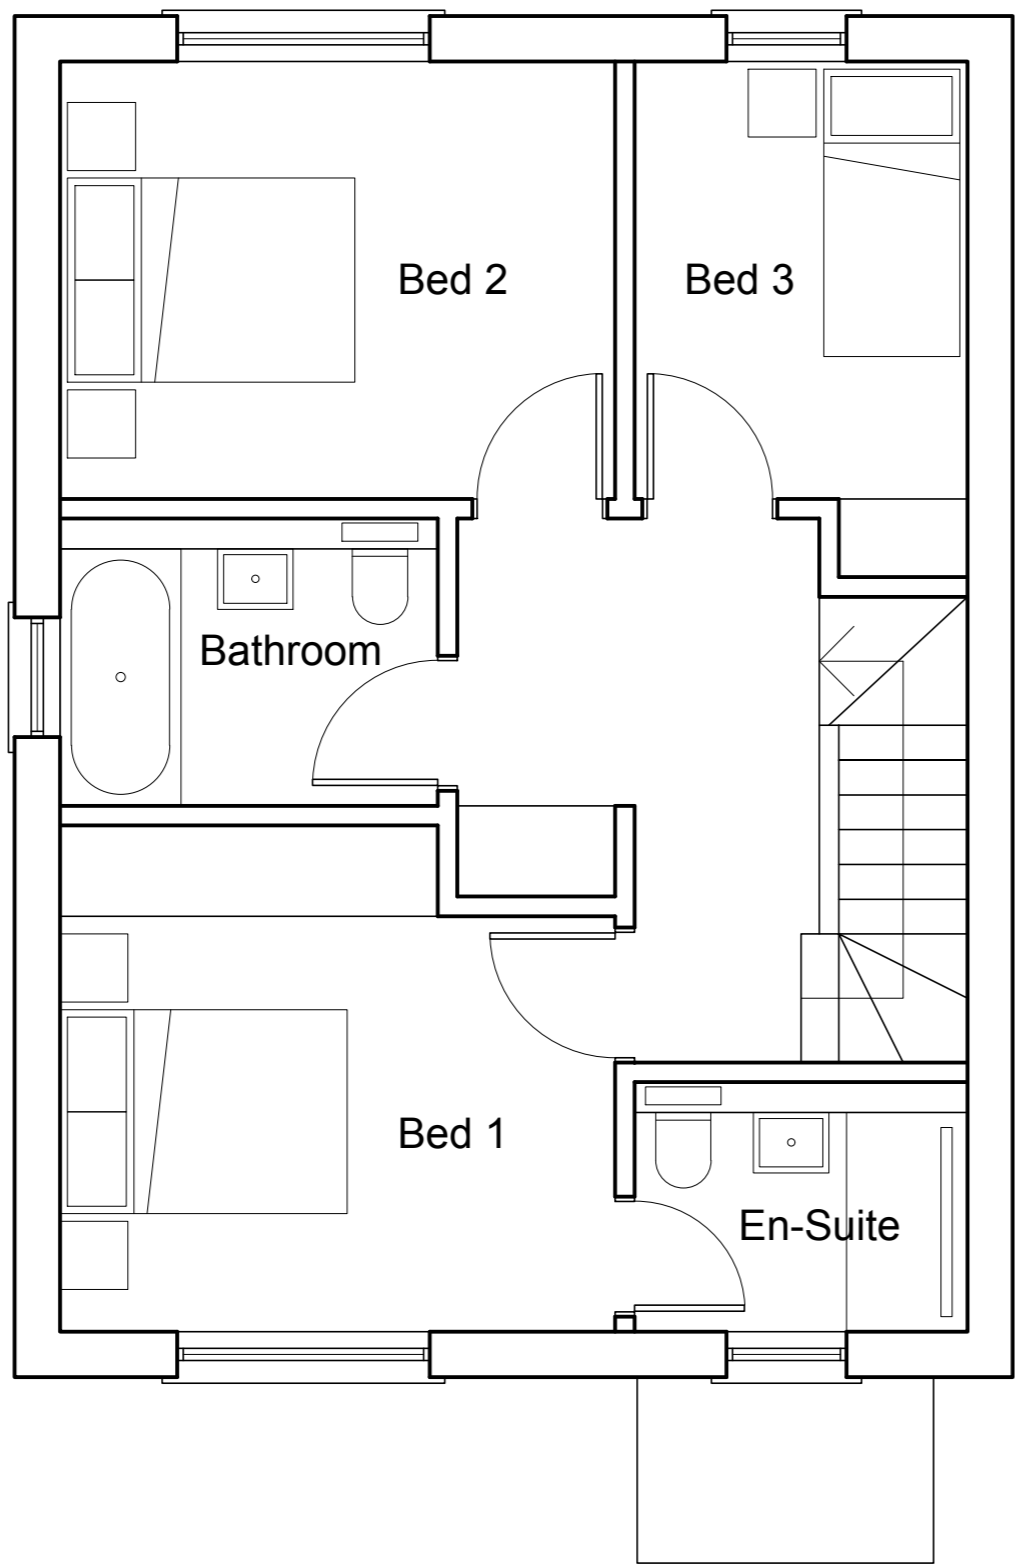


GROUND FLOOR

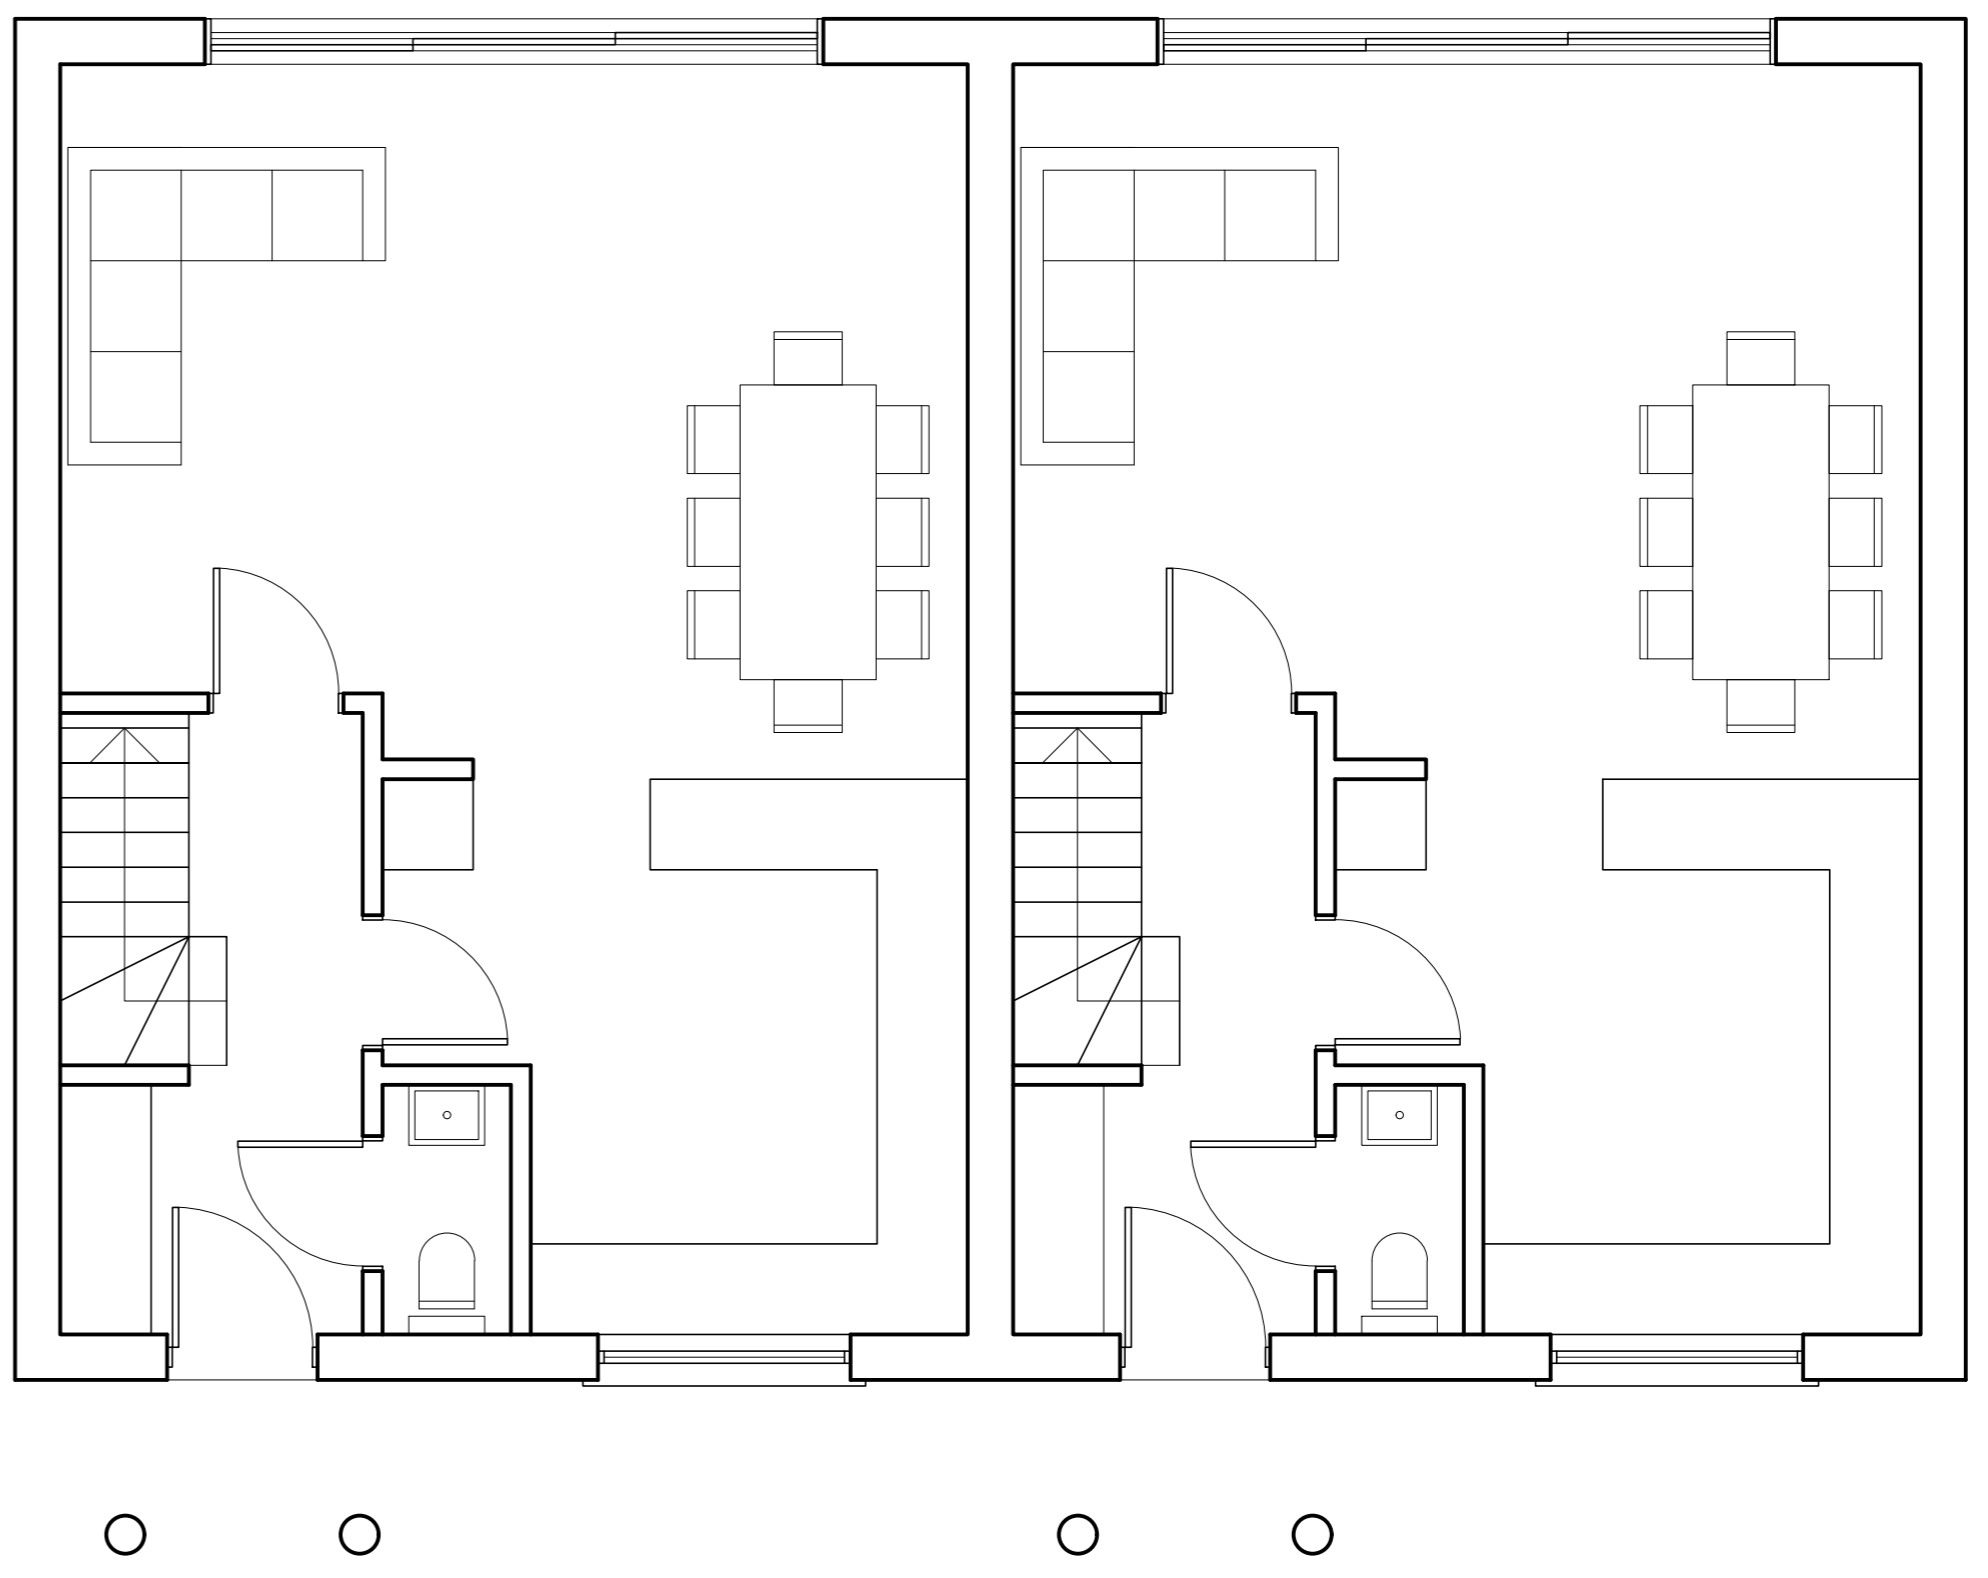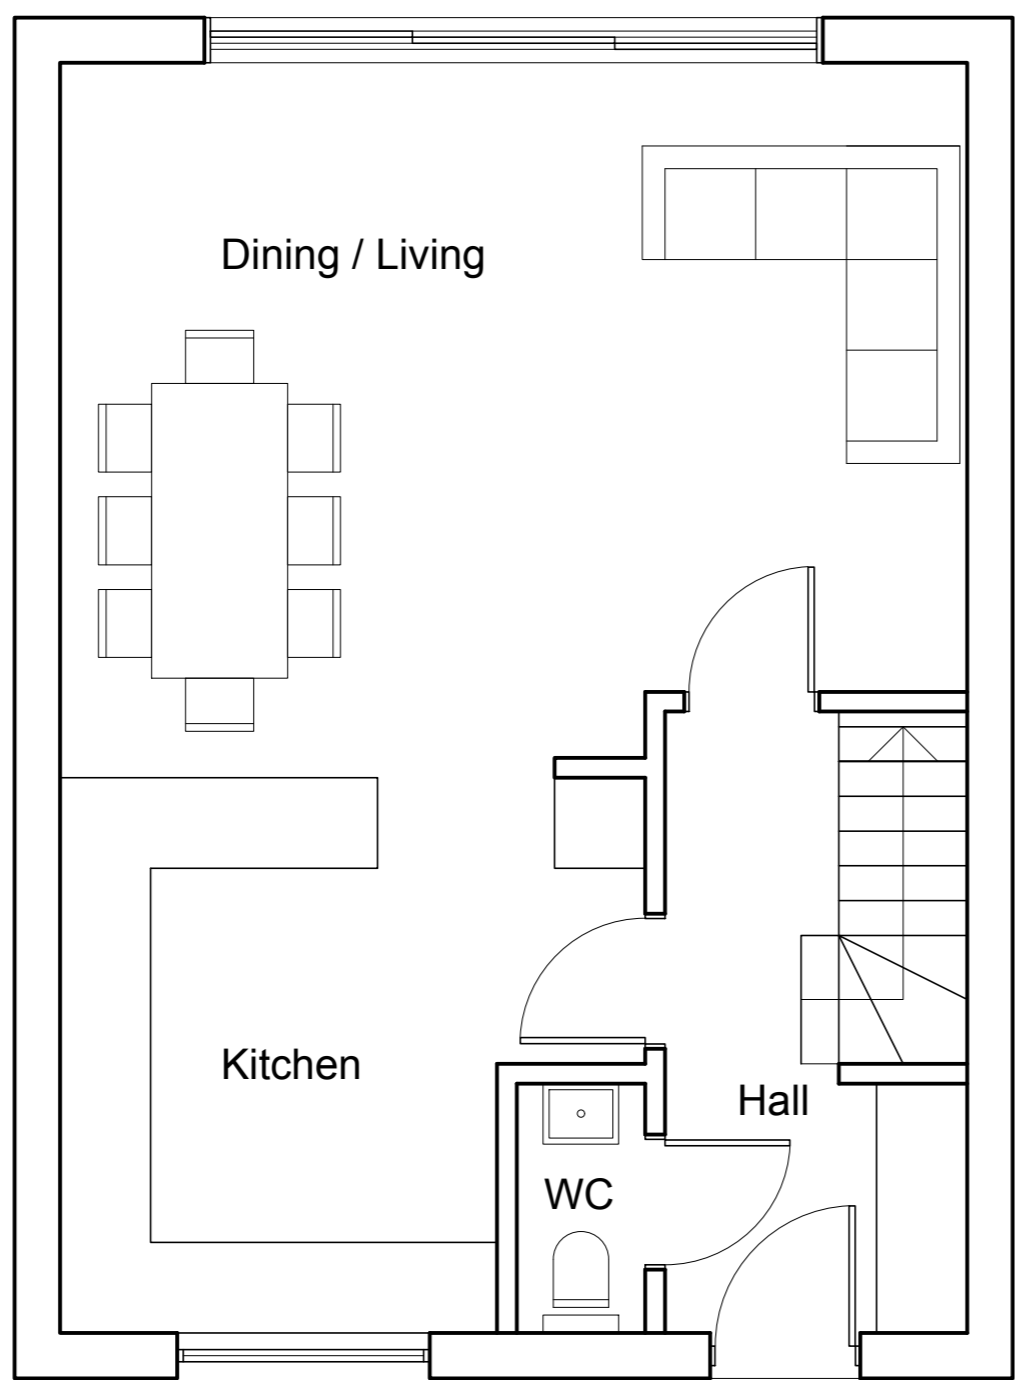

3no. 4 Bed Houses
3 Storeys
GIA 143sqm each

Rev	Date	Description
FOS Architects LLP		309
Development of 7 Graham Gardens KT6		

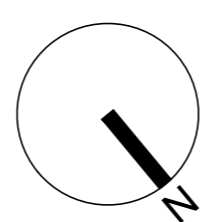

Title	Proposed House Plans		Date	March 2021
Dwg No	309 / 03	Rev	-	Client Alexandros & Associates
Scale	1:50		A1	Status OUTLINE PLANNING