

Project name
South Wing, Bolton Hall



Date	Drawn by	Scale
Dec 2020	TOM	1:1250 / A3

Job no	Drawing no	Rev
1352	PA01	-

For
Mr & Mrs Hodson

Drawing title
**Location Plan
Planning**

Discrepancies, ambiguities and/or omissions between this drawing and information given elsewhere must be reported to the architect before proceeding.
This drawing is copyright.
Dimensions must be checked on site.
Do not scale off dimensions from this drawing.

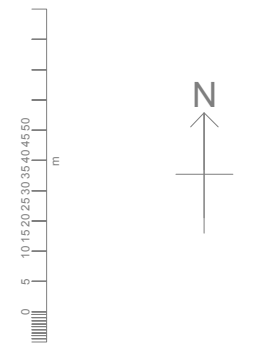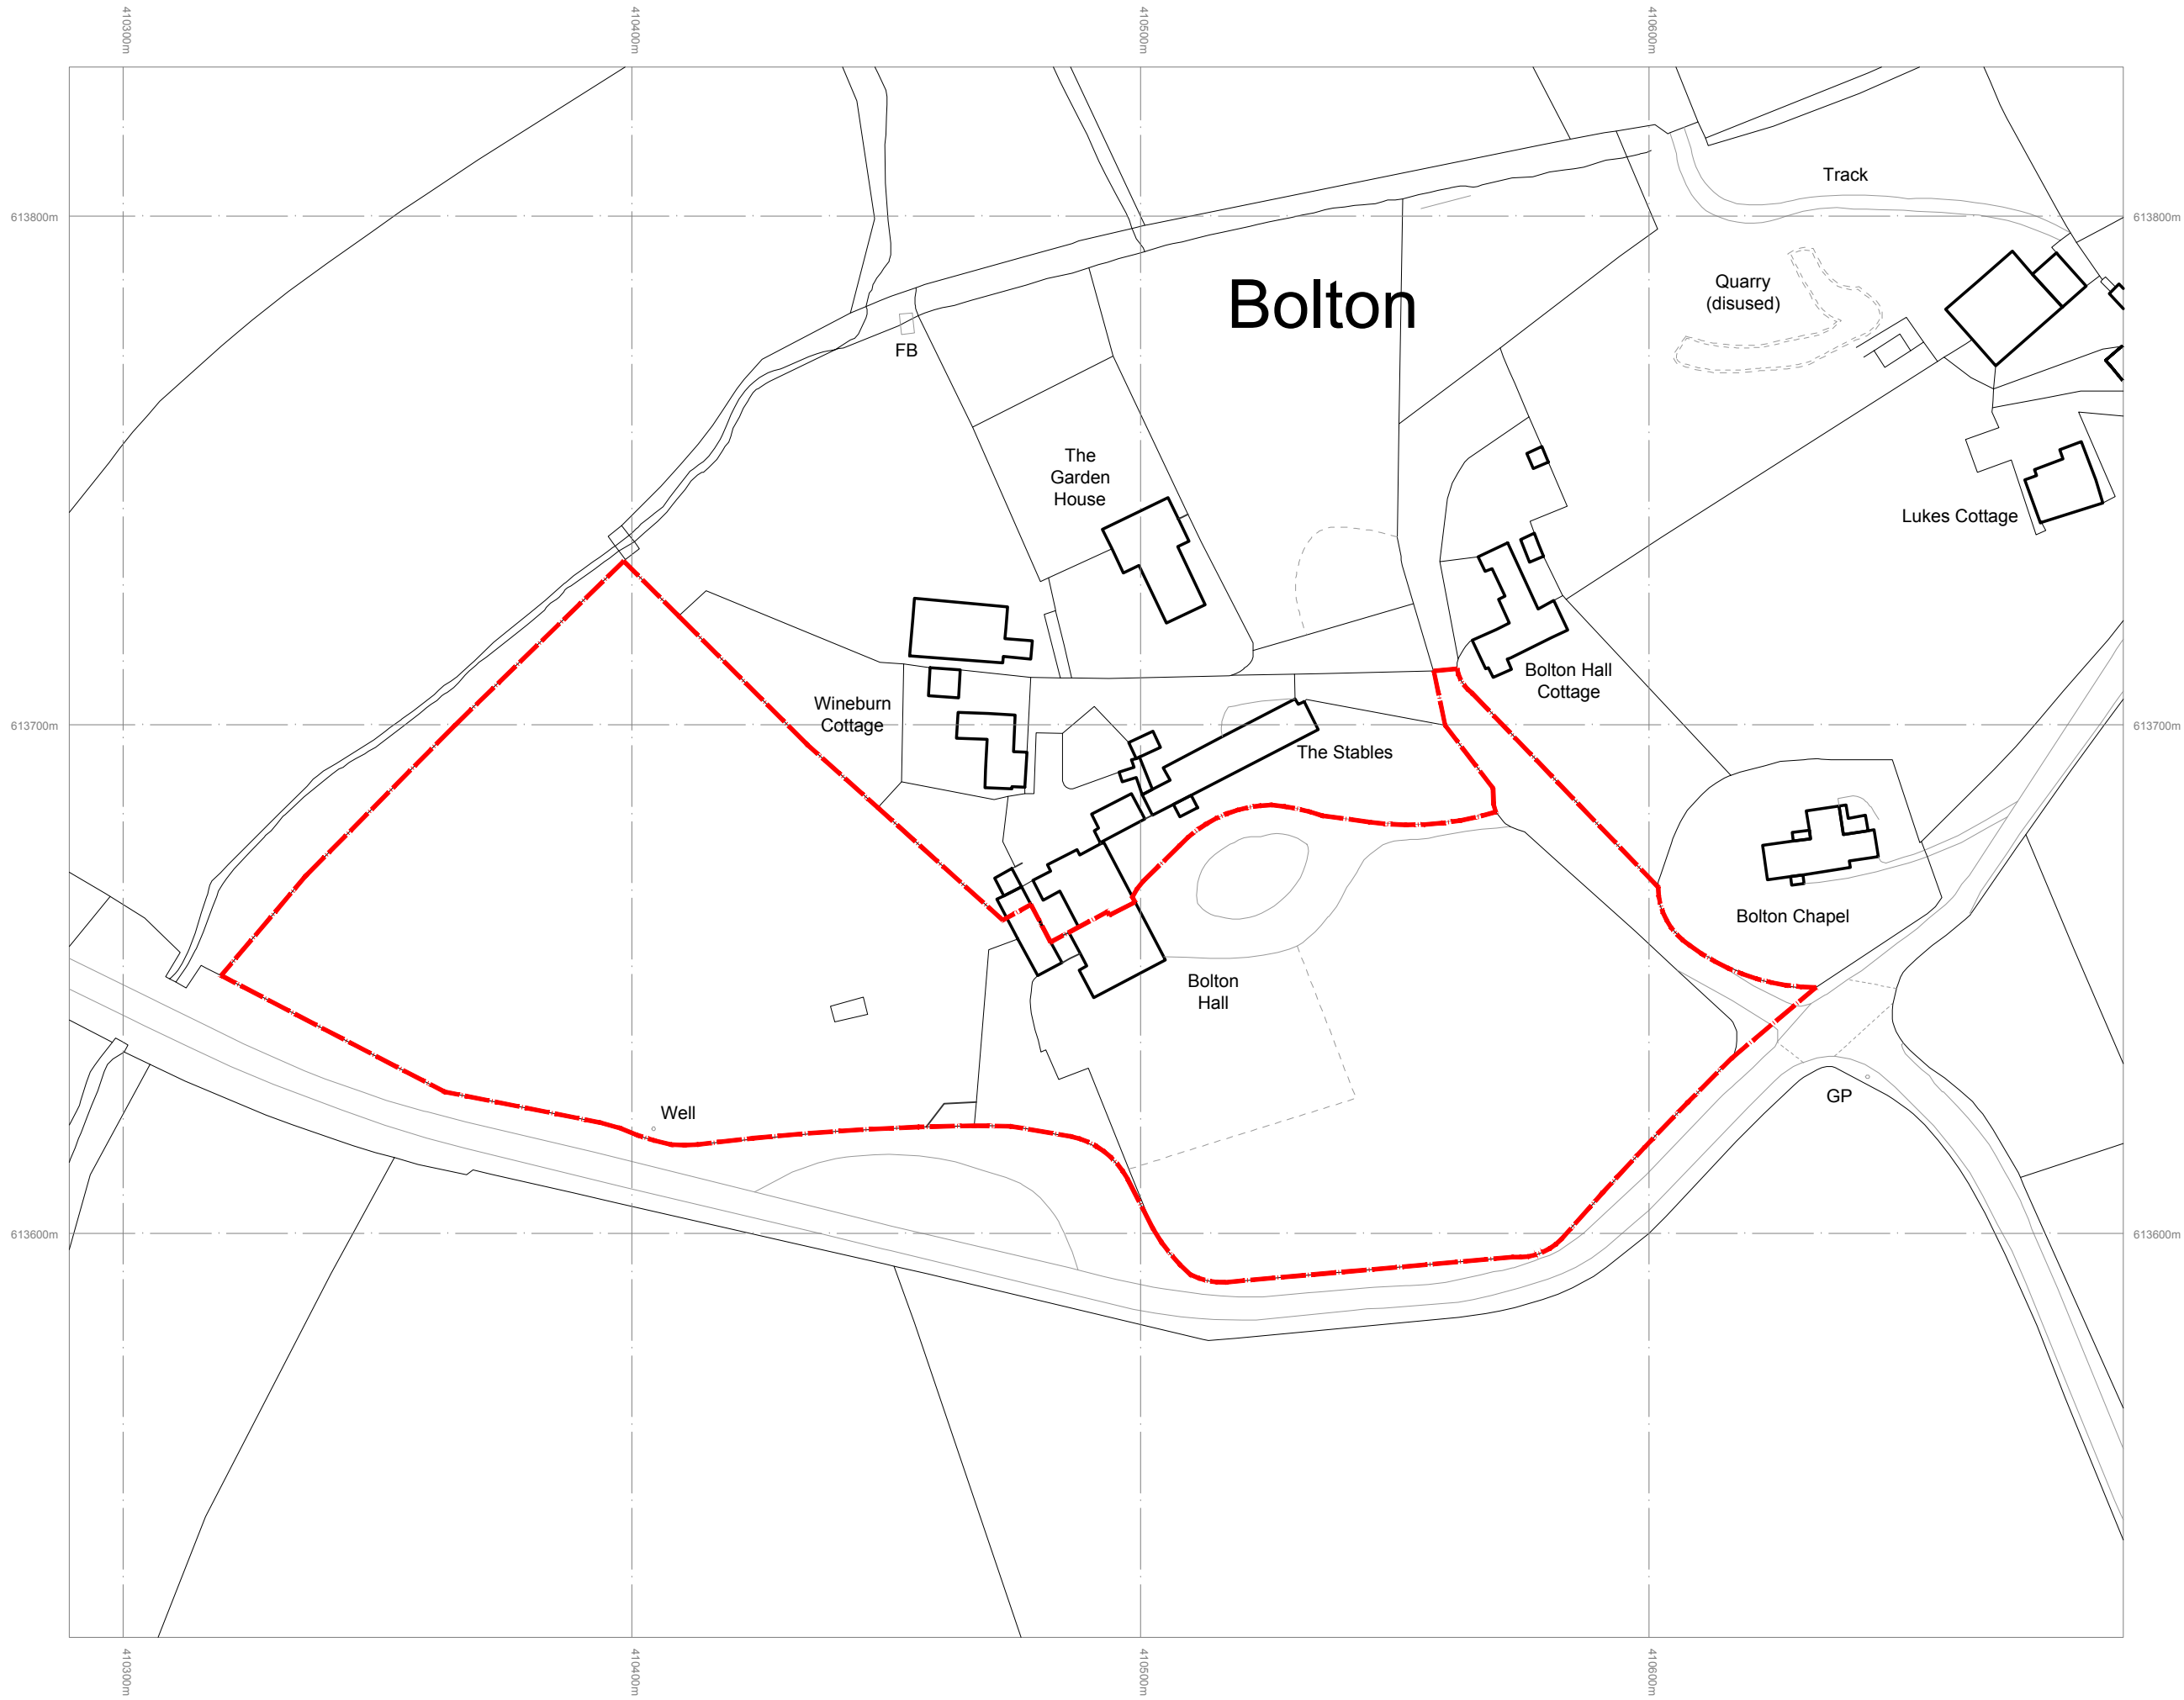

OS MasterMap 1250/2500/10000
scale
Tuesday, December 8, 2020, ID:
BW1-00923705
maps.blackwell.co.uk

1:1250 scale print at A3, Centre:
410491 E, 613675 N

©Crown Copyright Ordnance Survey.
Licence no. 100041041