

Project name
19 Slaley Park
Alterations & Extension


Date	Drawn by	Scale
Mar 2021	TOM	1:50 @ A1

Job no	Drawing no	Rev
1361	PP08	-

For
Philip Bigg

Drawing title
Proposed Elevations - Balcony Views
Planning

Discrepancies, ambiguities and/or omissions between this drawing and information given elsewhere must be reported to the architect before proceeding.
This drawing is copyright.
Dimensions must be checked on site.
Do not scale off dimensions from this drawing.

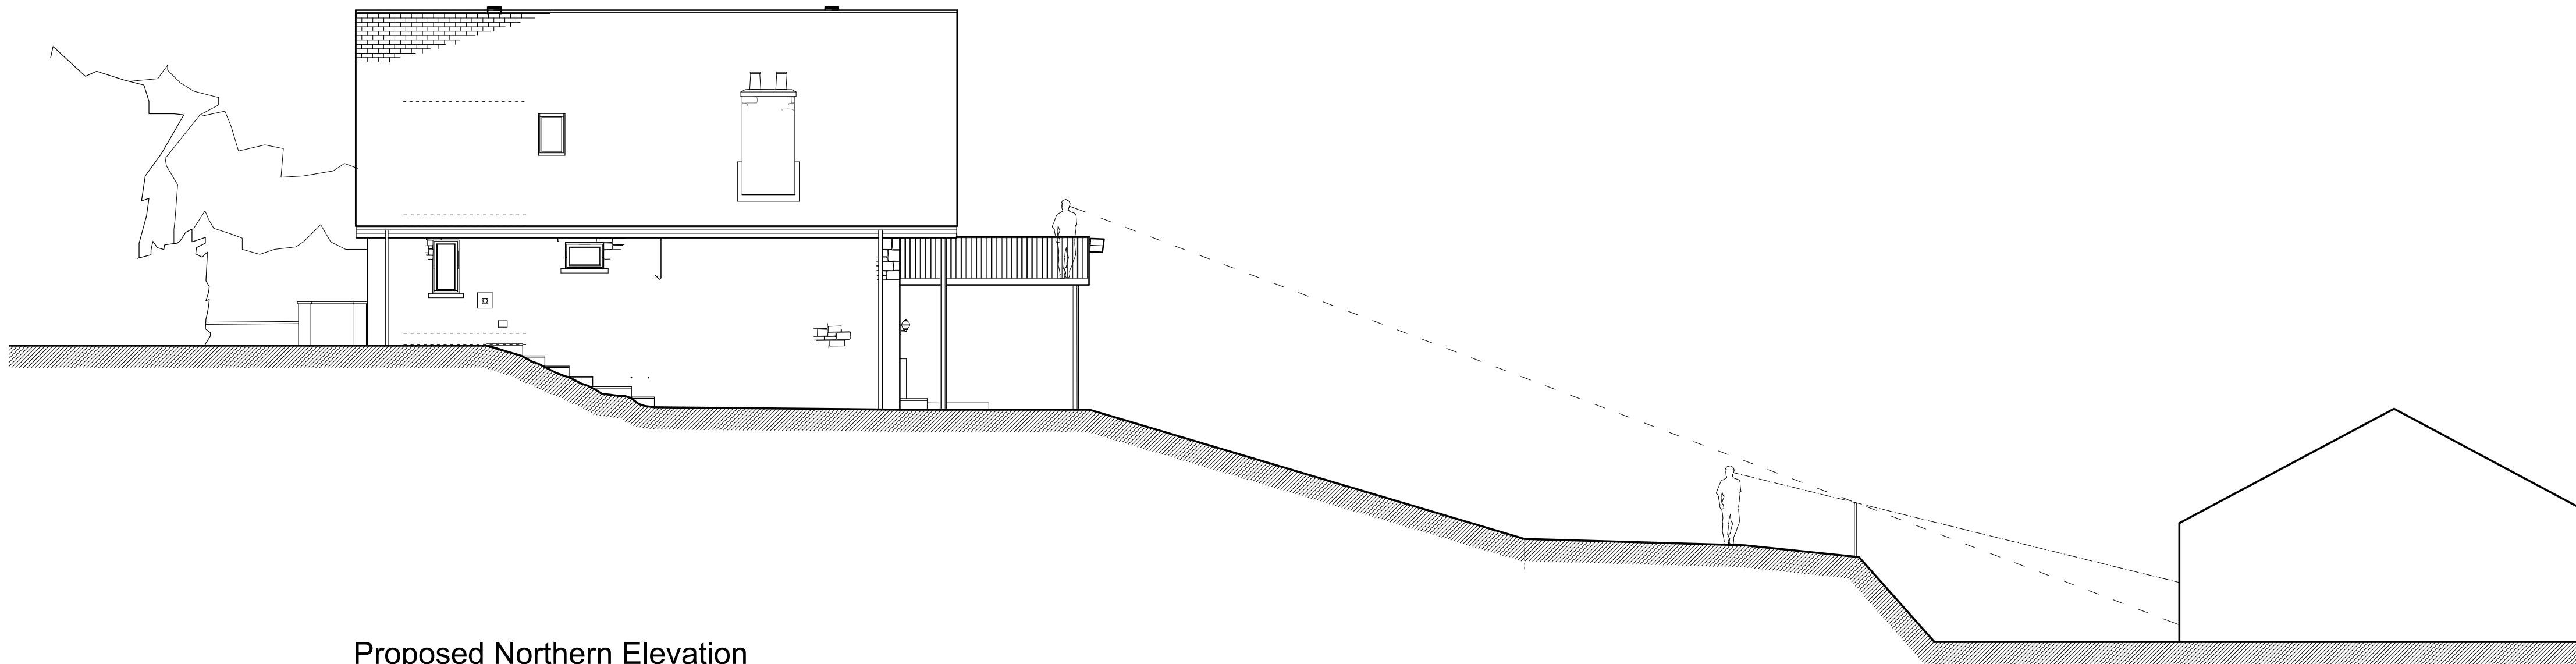

Proposed Northern Elevation
Balcony Views