

Project name
19 Slaley Park
Alterations & Extension

Date	Drawn by	Scale
Mar 2021	TOM	1:50 @ A1

Job no	Drawing no	Rev
1361	PE05	-


For
Philip Bigg

Drawing title
Existing Elevations
Planning

Discrepancies, ambiguities and/or omissions between this drawing and information given elsewhere must be reported to the architect before proceeding.
This drawing is copyright.
Dimensions must be checked on site.
Do not scale off dimensions from this drawing.



Existing Western Elevation

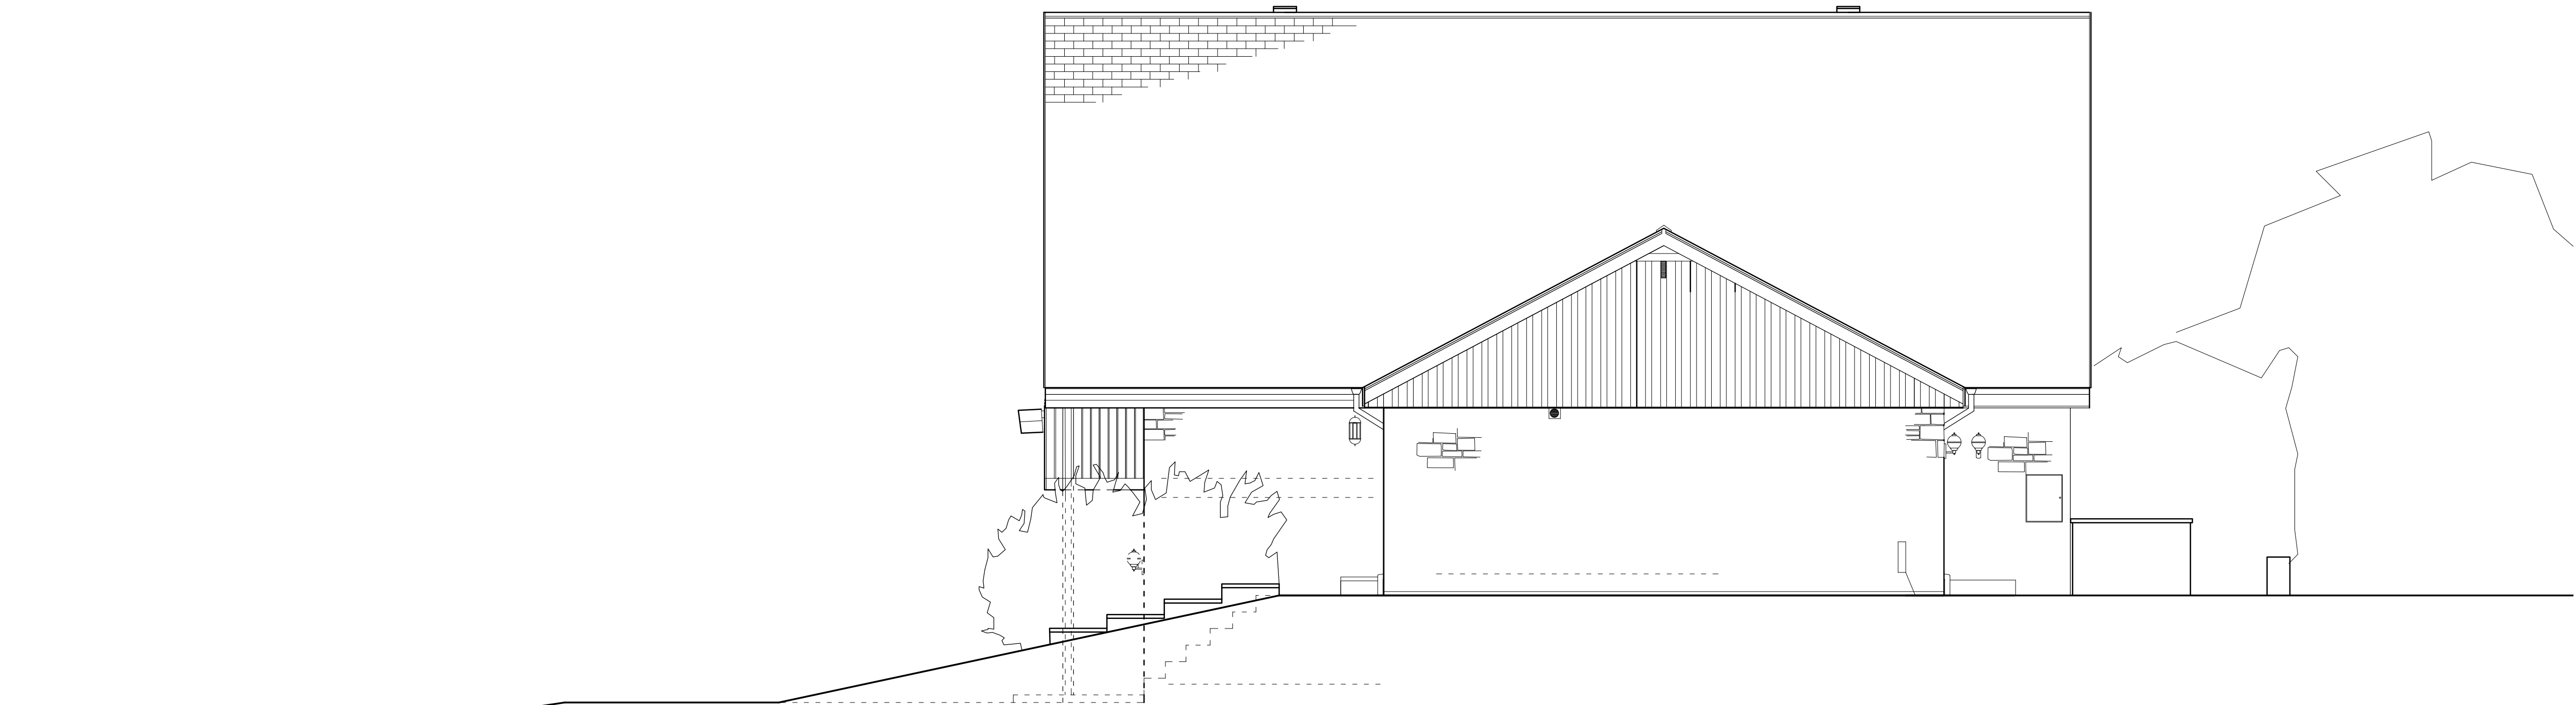

Existing Southern Elevation