

Previous Revisions


No.	Description	Date	By
5	Spiral Stairs Added	22.01.21	
4	Various revisions	13.01.21	
3	Various revisions, staircase added	07.01.21	
2	P2 Draft	09.11.20	
1	FIRST ISSUE	02.11.20	




1
03.A1
Proposed Front Elevation
1 : 50



2
03.A1
Proposed Rear Elevation
1 : 50

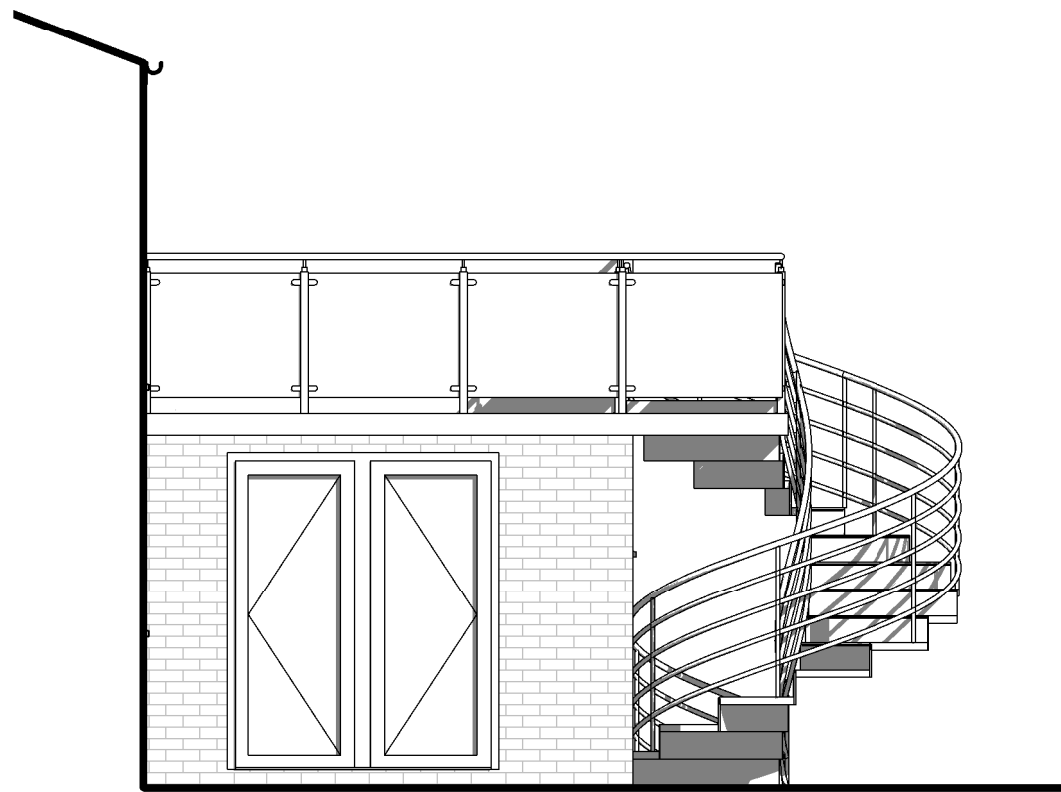

4
03.A1
Proposed Side Elevation 2
1 : 50

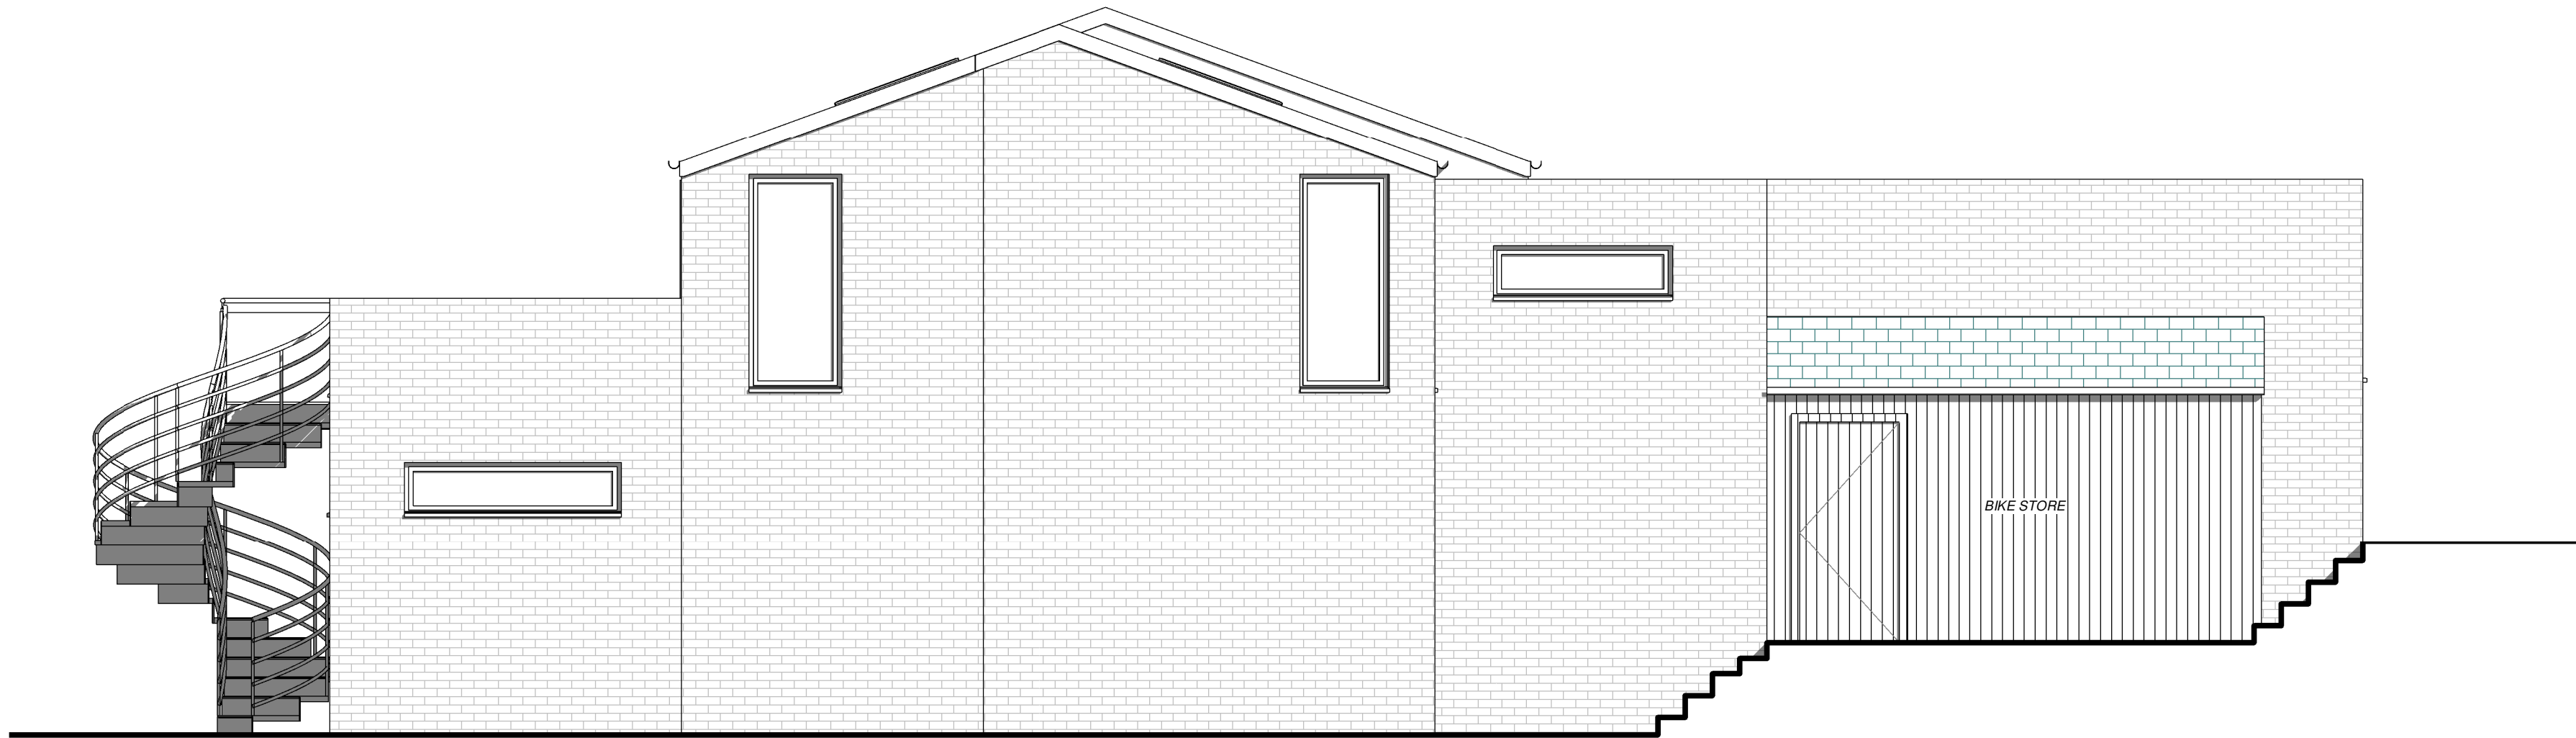

10155
PROPOSED EXTENSION

3
03.A1
Proposed Side Elevation
1 : 50



square-box-architecture.co.uk

Do not scale from this drawing. Use figured dimensions only, which are displayed in millimeters unless stated otherwise. The contractor is requested to check all dimensions before work is put in hand. Any discrepancies within the drawing should be reported prior to commencement of works.

Copyright of this drawing belongs solely to Square Box Architecture Ltd. This drawing must only be used for the purpose for which it is supplied and its contents must not be reproduced for any purpose without written permission.

Project	Two Storey Side and Rear Extension
Client	Shreyas Naik
Title	Proposed Elevations
Number	03.A1
Scale	1 : 50 at A1
Revision	5
Address	27 Crofts Avenue, Corbridge, NE455LY
Status	P1
Drawn	JD
Date	22.01.21