


0 0.5 1 2m

Notes



Previous Revisions

No.	Description	Date	By
2	P2 Draft	09.11.20	
1	FIRST ISSUE	02.11.20	

01B.A1 3

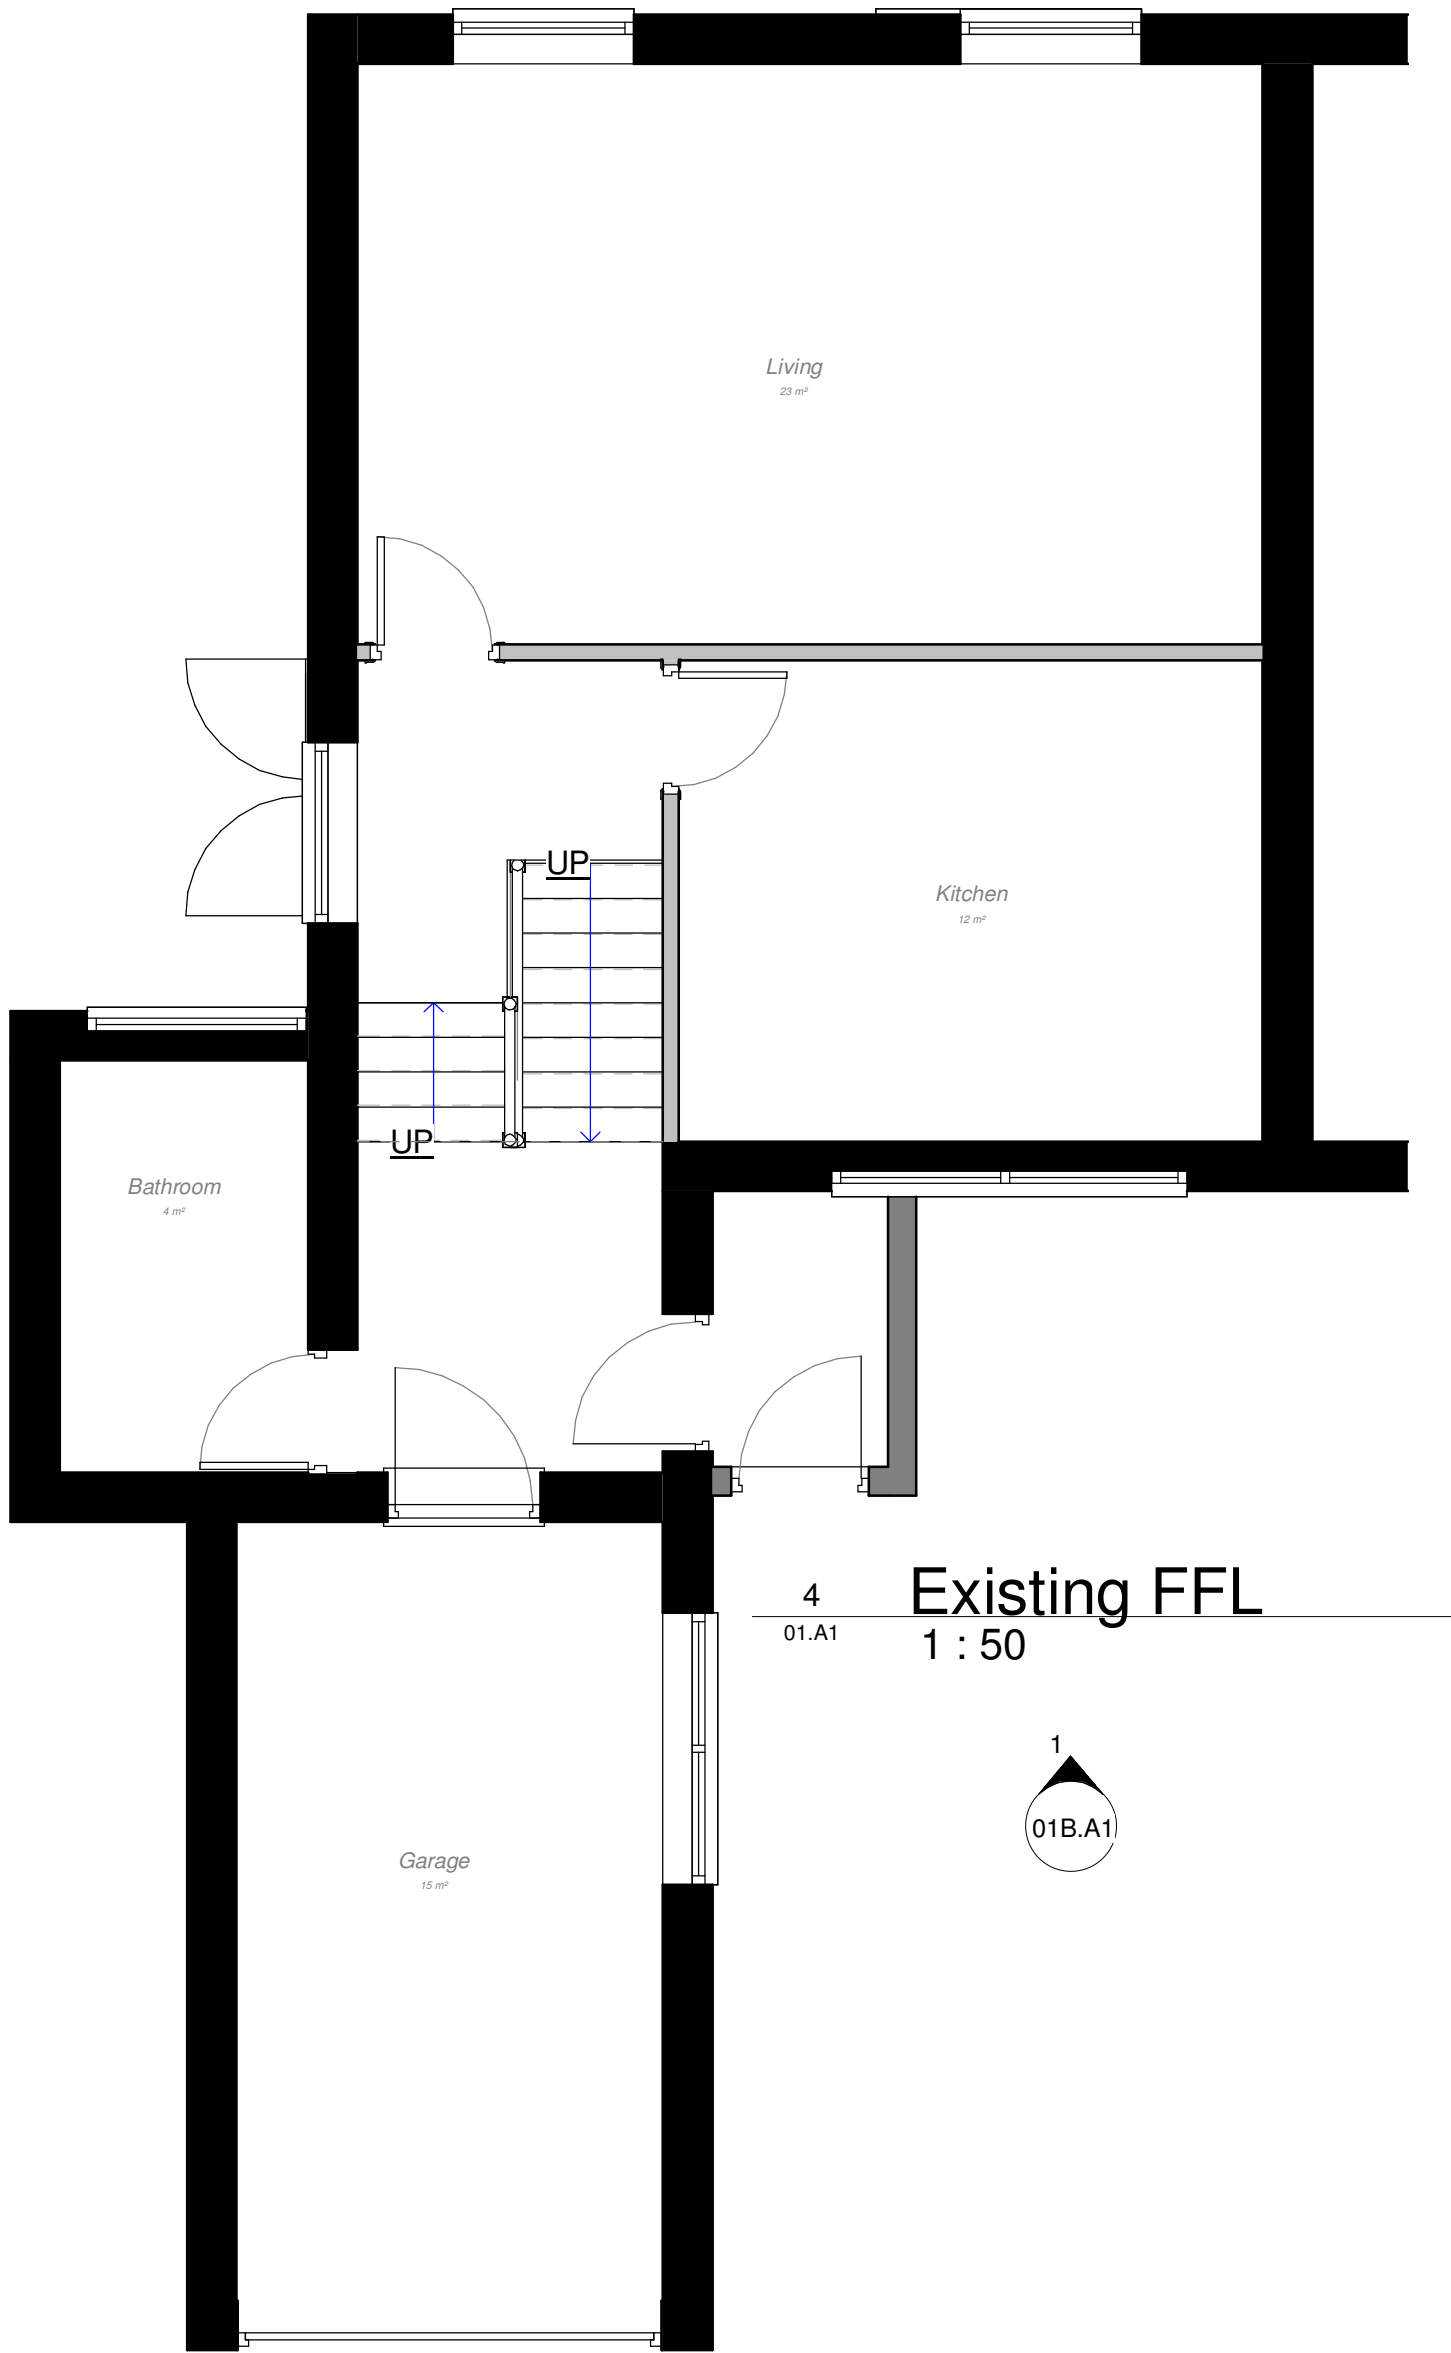

01B.A1 2

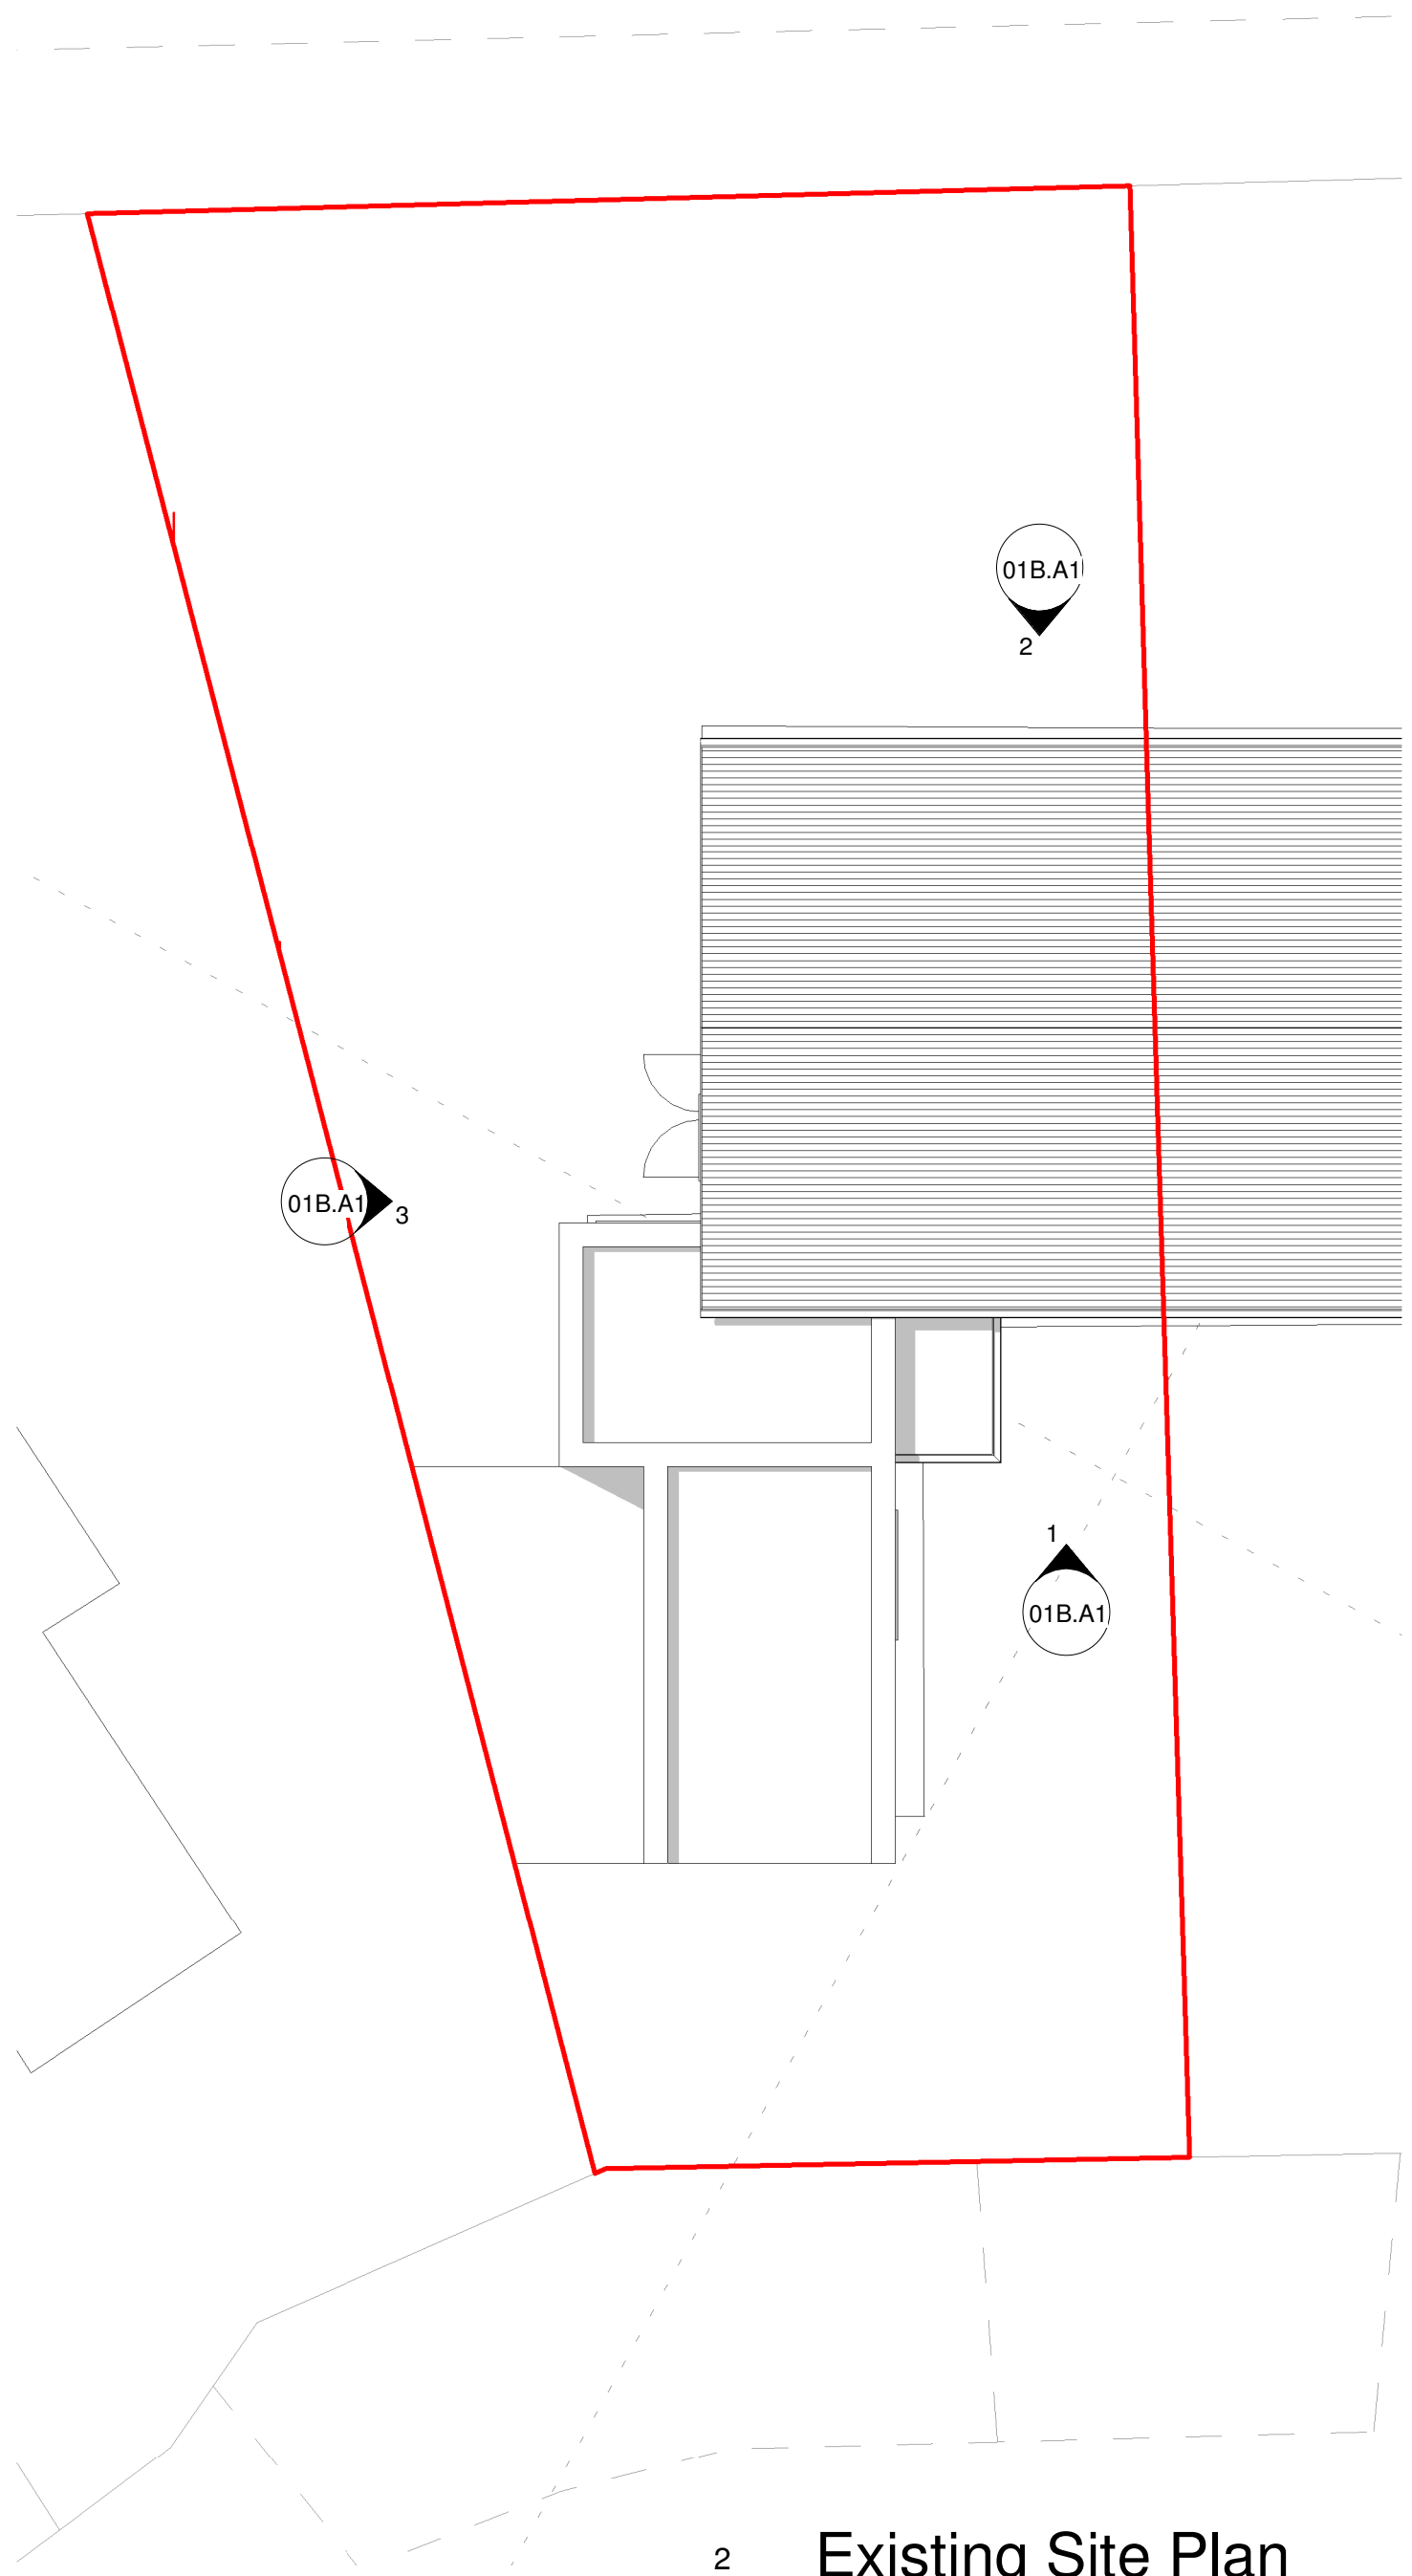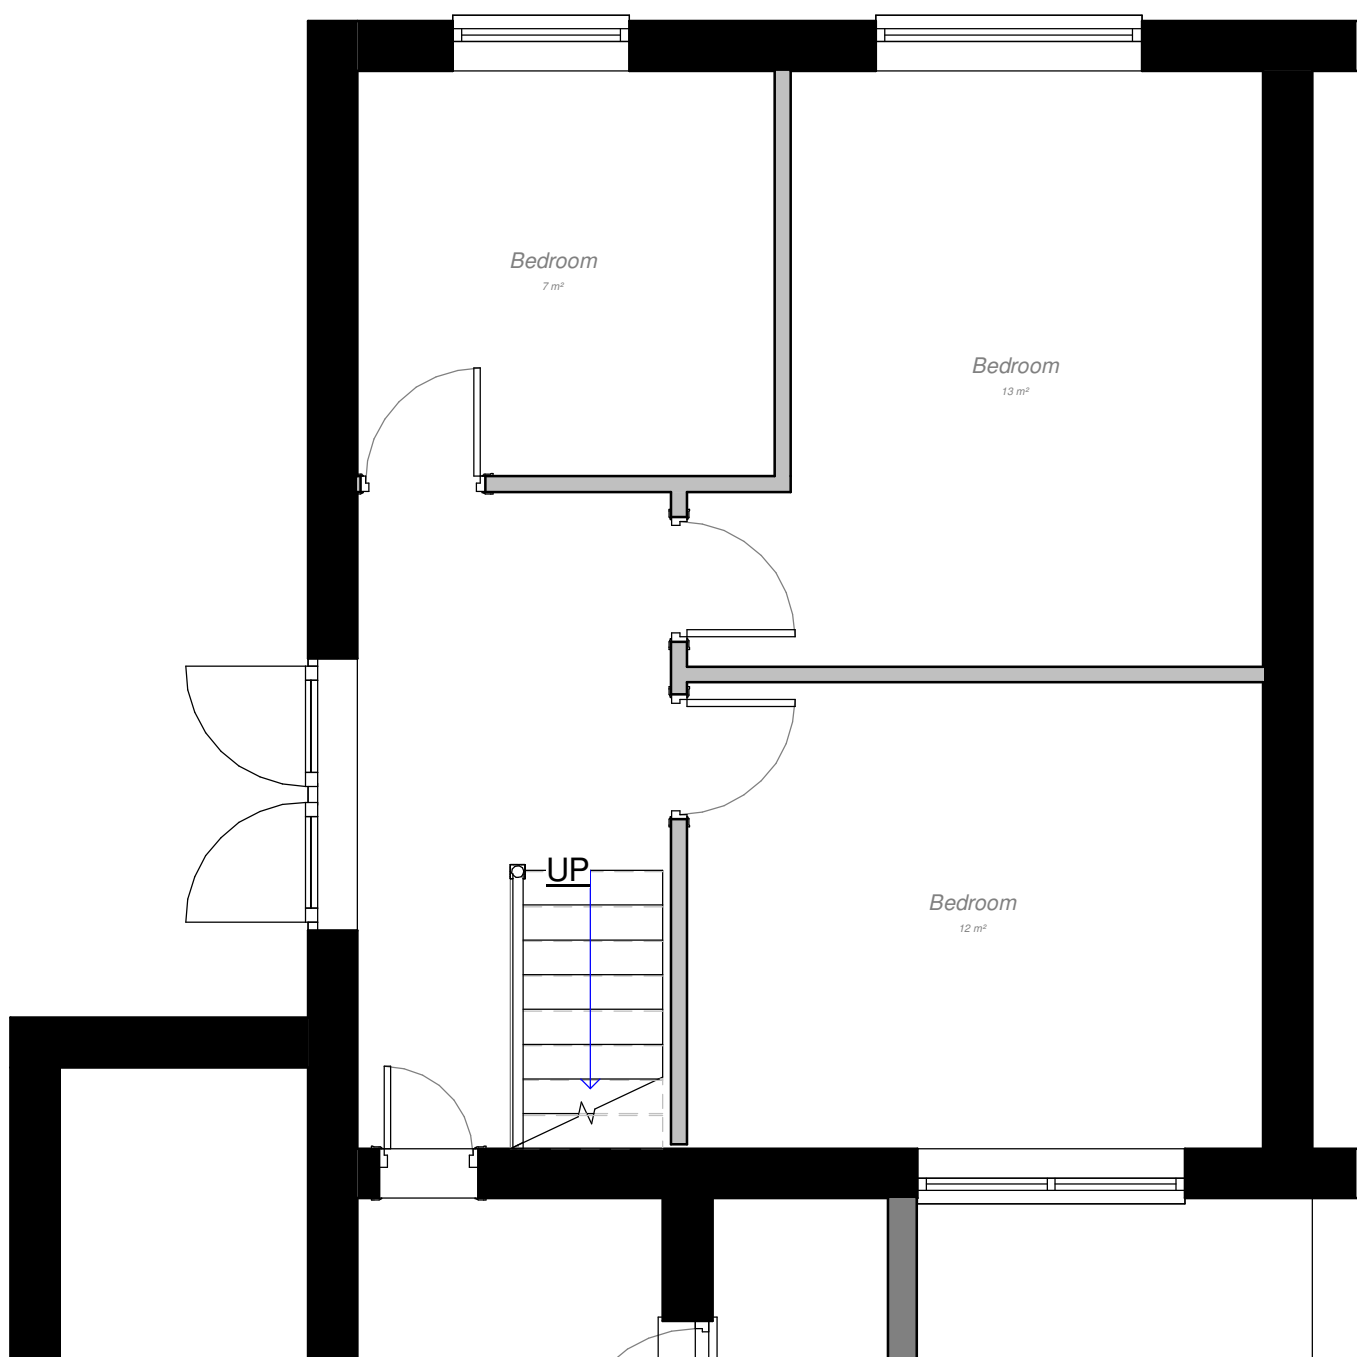

SQUARE BOX  
ARCHITECTURE

square-box-architecture.co.uk

Do not scale from this drawing. Use figured dimensions only, which are displayed in millimeters unless stated otherwise. The contractor is requested to check all dimensions before work is put in hand. Any discrepancies within the drawing should be reported prior to commencement of works.

Copyright of this drawing belongs solely to Square Box Architecture Ltd. This drawing must only be used for the purpose for which it is supplied and its contents must not be reproduced for any purpose without written permission.

Project	Two Storey Side and Rear Extension
Client	Shreyas Naik
Title	Existing Plans
Number	01.A1
Scale	As indicated at A1
Revision	2
Address	27 Crofts Avenue, Corbridge, NE455LY
Status	P1
Drawn	JD
Date	09.11.20