


Site - 8,680m2

Units  
4,497m2 GEA

82 cars

- Existing tree
- Proposed tree
- Plant bed
- Grass area
- Car parking areas  
Charcoal (dark grey) block paving
- Building perimeters  
Natural (light grey) block paving
- Yard areas - r.c. slab
- Building footprint
- 2.4m high black coated Paladine fence with matching pedestrian and vehicular gates
- 10% of spaces fitted with electric car charging socket
- further 10% of spaces provided with power supply and ducting

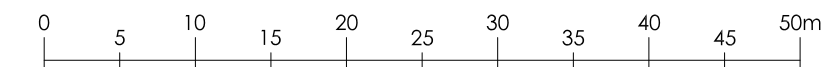

Rev D:
Rev C:
Rev B:
Rev A:

Notes:  
This drawing is the sole copyright of IAN C KING Associates and no part may be reproduced without the written consent of the above

Job  
St James's Place UK Plc  
Albany Park  
Frimley

Title  
Units 1-3  
Footpath extension

Drg No  
OS-103-TP-F-01

Date 1-2021	Scale 1:500 (A1)	Rev -
Drawn	Checked	Planning drawing

**IAN C KING**  
ASSOCIATES - ARCHITECTS  
45 Buxton Drive  
New Malden  
Surrey KT3 3UX  
Tel: 07554 653 444  
E-mail: ick@iancking.co.uk  
IAN C KING Associates - Architects is the trading name of Garmony Ltd