


**General Notes:**  
Responsibility is not accepted for errors made by others in scaling from this drawing.  
All construction information should be taken from figured dimensions only.  
Unless noted otherwise all dimensions are in millimeters.  
All dimensions to be checked on site.  
These drawings are not for construction.  
Drawings to be read in conjunction with Structural Engineer's information and manufacturer's guidelines.  
Airtightness, damp proofing and weatherproofing are the responsibility of the Contractor unless stated otherwise.  
Membranes may not be shown at this scale, for the graphic clarity of the drawing.



01 Location Plan  
[SCALE 1:1250 @ A1]

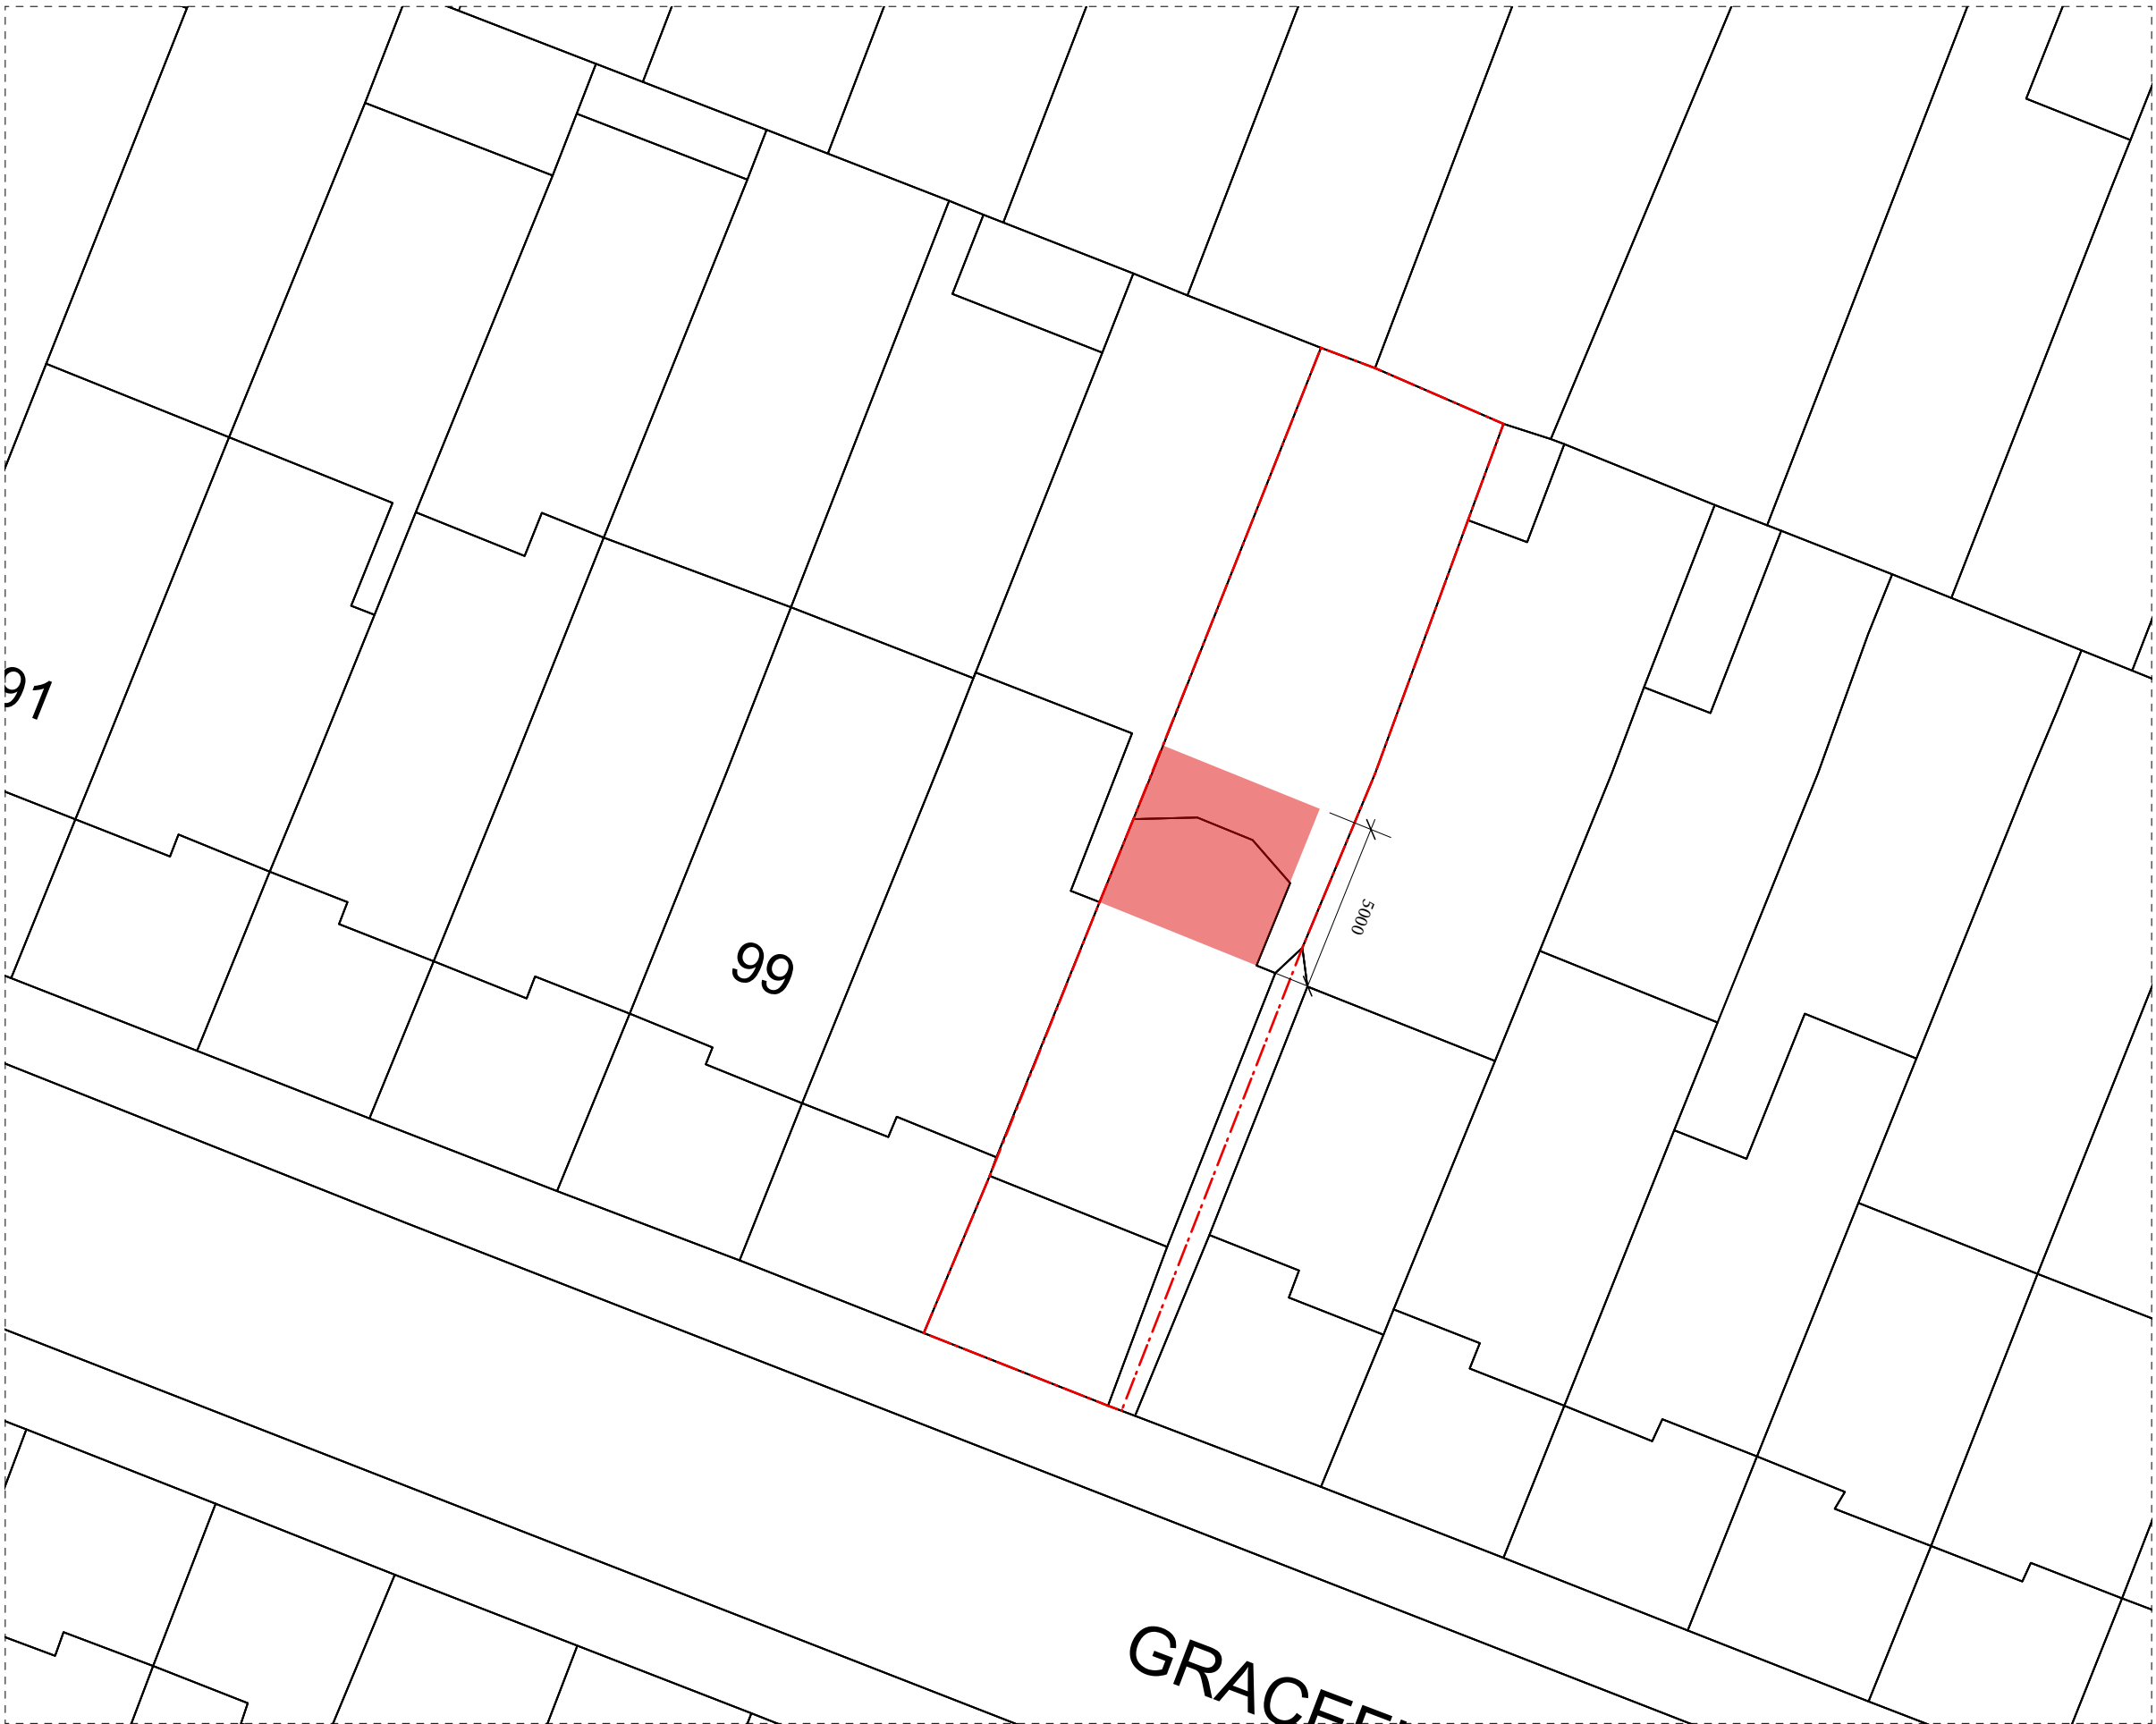

02 Block Plan  
[SCALE 1:200 @ A1]

Rev.	Date	Description
<div><div><div></div><div>cg</div></div><div>Unit K101 The Biscuit Factory Drummond Road, London SE16 4DG studio@cg.co.uk</div></div>		
Client Major Housing Association		
Project Name 103 Gracefield Gardens		
Drawing Proposed Extension Location & Block		
Job No. 048	Dwg No. SK	Revision -
Status Information	Scale VARIES	Issue Date -