

REQUIRED INFORMATION
TO BE SUPPLIED BY THE
CLIENT BEFORE PRODUCTION
CAN BEGIN

VEHICLE MODEL

TYPE HERE

CURRENT VEHICLE COLOUR

TYPE HERE

VEHICLE YEAR

TYPE HERE

VEHICLE LENGTH

L1/SWB	L2/MWB	L3/LWB	L4/ELWB
<input type="checkbox"/>	<input type="checkbox"/>	<input type="checkbox"/>	<input type="checkbox"/>

VEHICLE HEIGHT

H1/STD	H2/MED	H3/HIGH	H4/SUP
<input type="checkbox"/>	<input type="checkbox"/>	<input type="checkbox"/>	<input type="checkbox"/>

SIDE SLIDING DOORS

NONE	NEAR SIDE	OFF SIDE	DBL SIDE
<input type="checkbox"/>	<input type="checkbox"/>	<input type="checkbox"/>	<input type="checkbox"/>


REAR SPECIFICATIONS

WINDOW	TAILGATE	DBL/DOORS
<input type="checkbox"/>	<input type="checkbox"/>	<input type="checkbox"/>

ADDITIONAL NOTES

Empty box for additional notes.

Please note that you, the customer, are responsible for supplying all of the above information. Any details provided incorrectly that cause delays during the install may incur an additional charge.

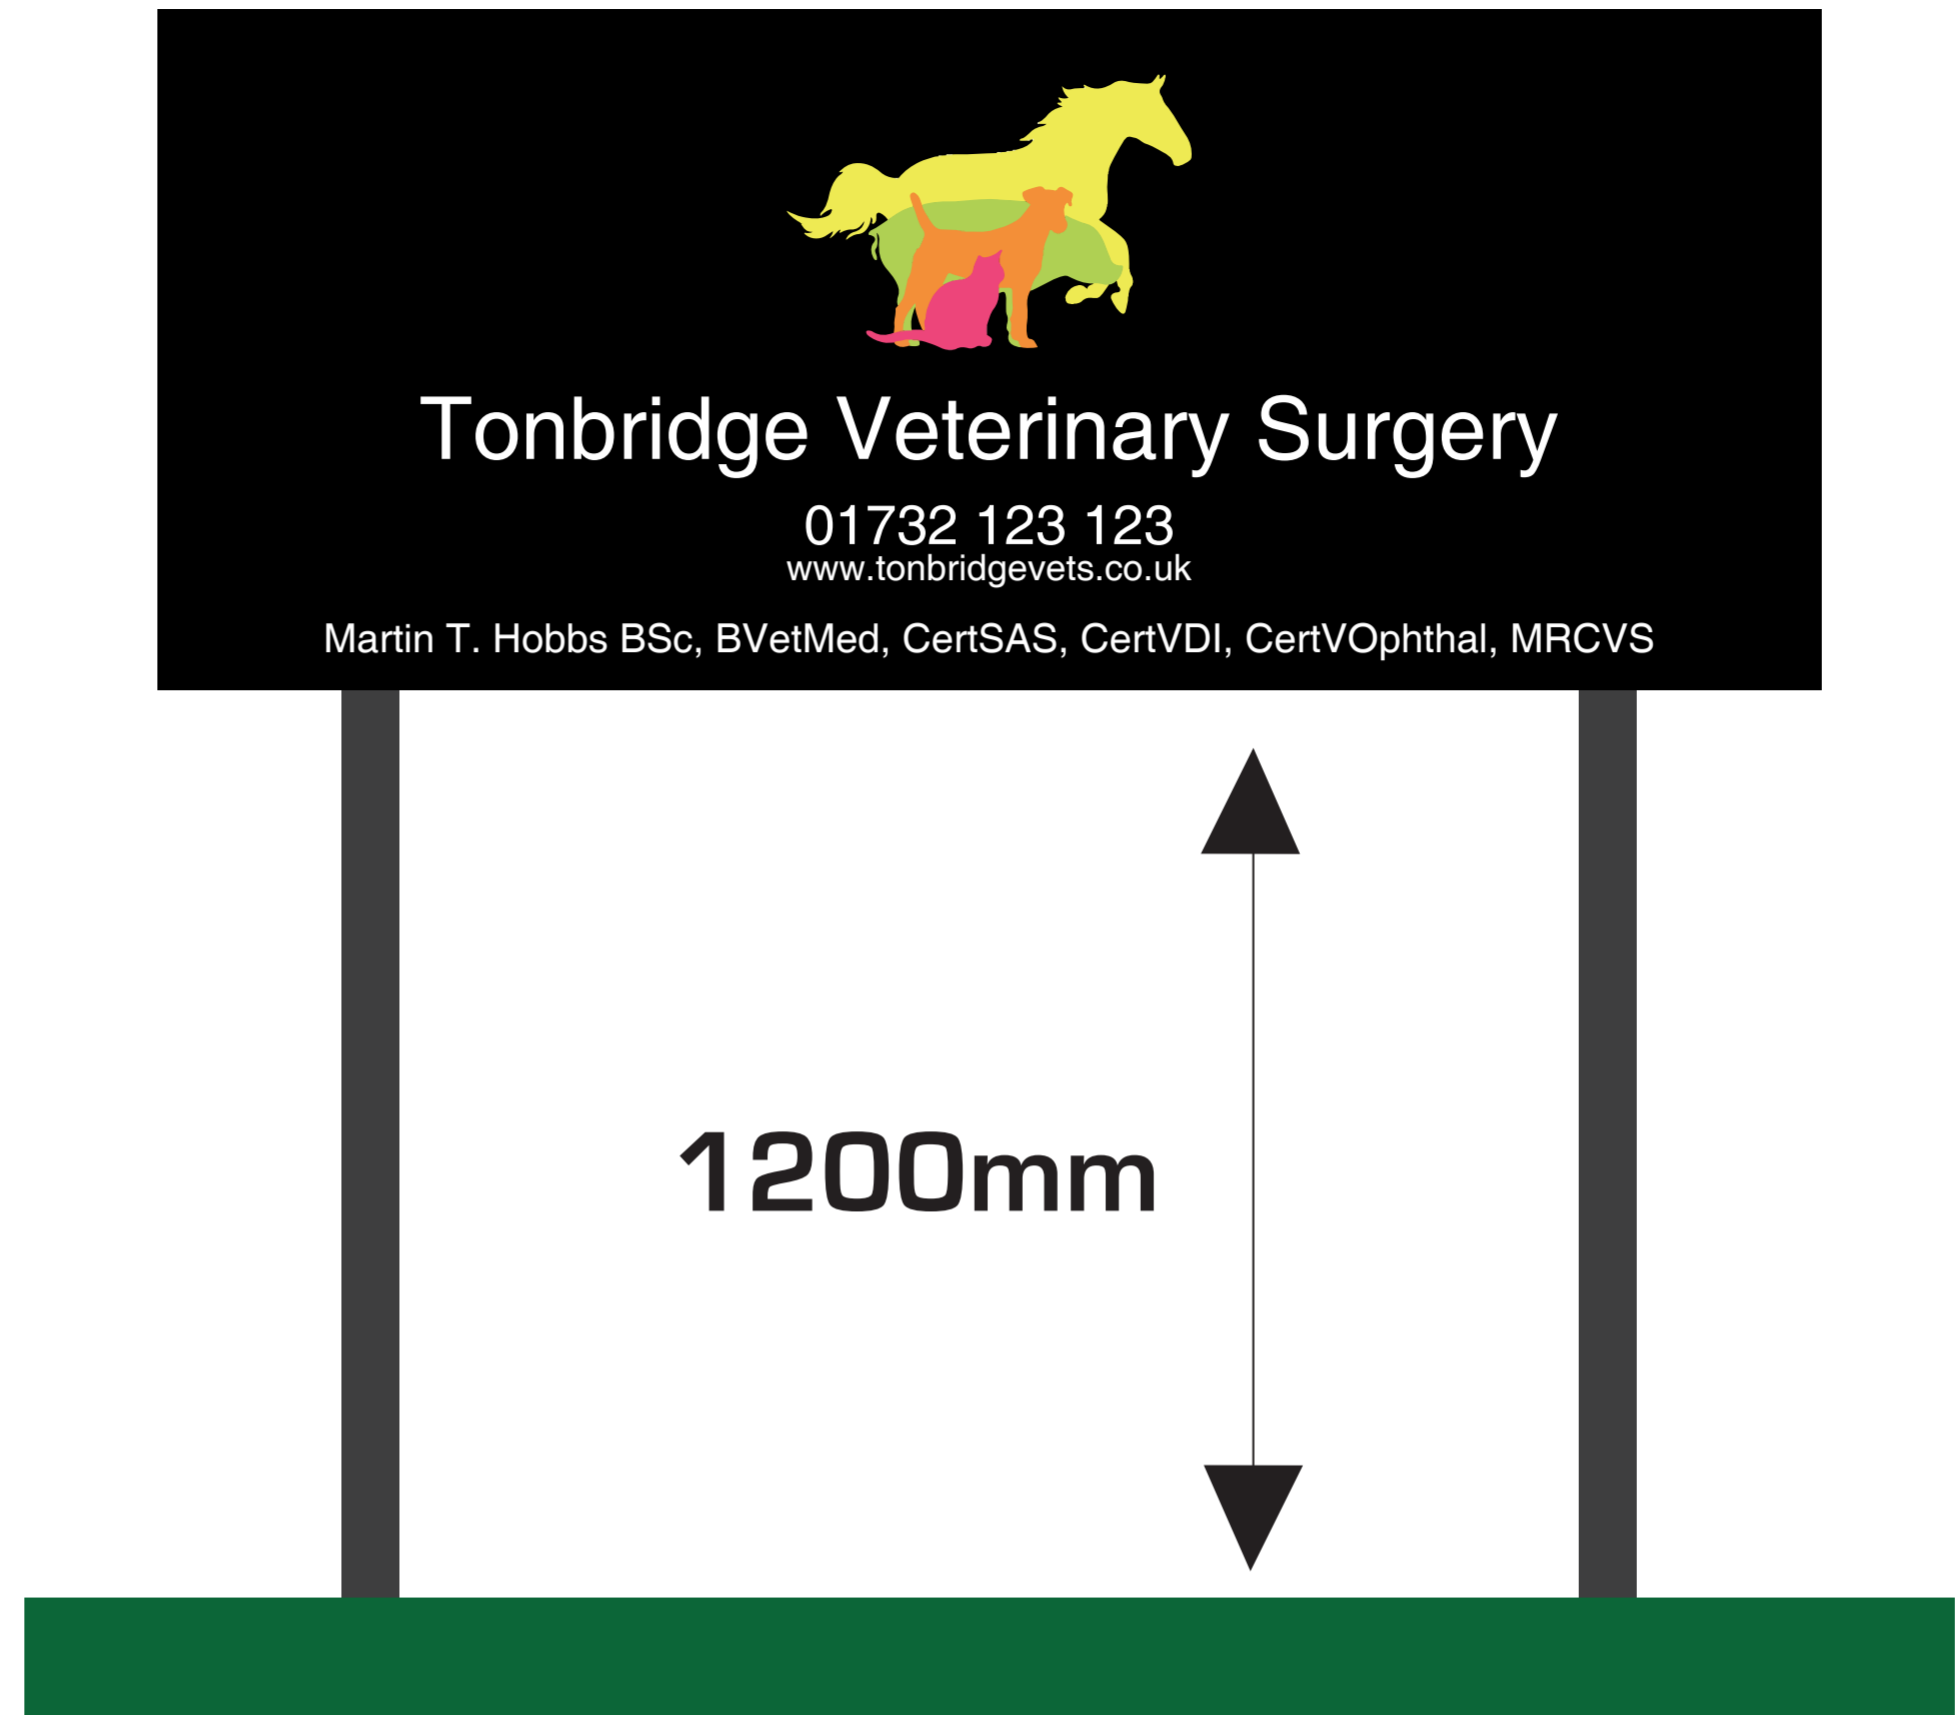

All spelling, phone numbers, email etc... Must be checked before signing below - This is your responsibility

Any black outlines shown are for visual purposes only, and will not be printed



Unit A5 Lakeside Park, Neptune Close
Medway City Estate,
Rochester, Kent
ME2 4LT

01634 739 009

www.signsandimaging.com

E-mail: sales@signsandimaging.com

Proofing document only

Client: Tonbridge Veterinary Surgery

Designed by: Oliver Lidbury

Date of proof: 29/03/2021

Vinyl:.....

Laminate:.....

Profile:.....

Scale: 1:100

Colour replacements:.....

Design version: V1

Approved by:.....

Signed:.....

Date of approval:.....