




- Key**
- Site boundary
 - Existing buildings/structures
 - Existing paving
 - Traditional garden path paving edge to pool
 - Existing vegetation
 - New planting
 - Paving removed and replaced with lawn
 - New pool liner of a dark colour - to create a natural pool/pond appearance

Ordnance Survey (c) Crown Copyright 2020. All rights reserved. Licence number 10002432

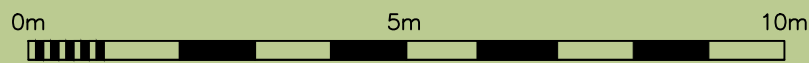

Title Proposed layout - Swimming Pool Shown in use (Uncovered) Brick House Farm, Cherry Street, Dutton Hill		
Drawing Number 20036_16	Revision	Revision Detail
Drawn by CH	Date 02/21	Scale 1:100@A4

Andrew Martin
Planning



Planning Design Development

Town Mill | Mill Lane | Stebbing | Dunmow | Essex | CM6 3SN

Telephone: 01371 855855 Fax: 01371 856201 Email: info@am-plan.com www.am-plan.com