






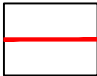


- Key**
-  Site boundary
 -  Existing buildings/structures
 -  Existing vegetation
 -  Lawn
 -  Paving
 -  Swimming pool with blue cover
 -  Swimming pool cover manual roller reel



Ordnance Survey (c) Crown Copyright 2020. All rights reserved. Licence number 100022432

Title Existing layout - Swimming Pool Brick House Farm, Cherry Street, Duton Hill		
Drawing Number 20036_14	Revision	Revision Detail
Drawn by CH	Date 02/21	Scale 1:100@A4

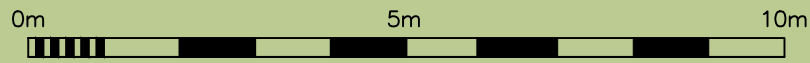Andrew Martin
Planning
Planning Design Development



Town Mill | Mill Lane | Stebbing | Dunmow | Essex | CM6 3SN
Telephone: 01371 855855 Fax: 01371 856201 Email: info@am-plan.com www.am-plan.com