



21 Heatherleigh

Proposed erection of new brick wall to replace existing laurel hedge

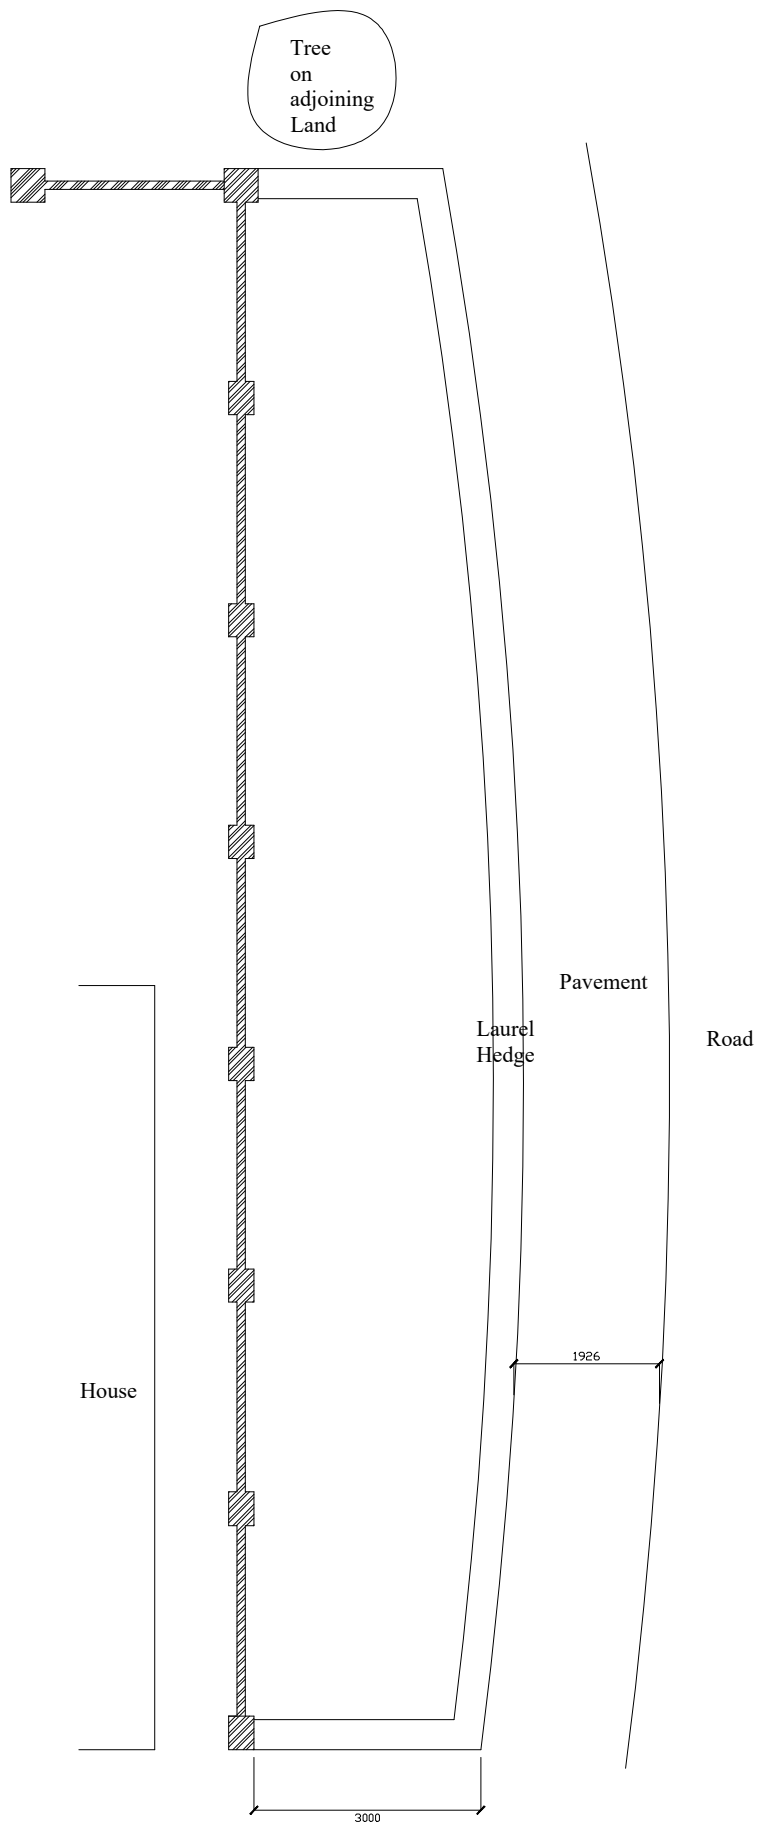

Existing Plan

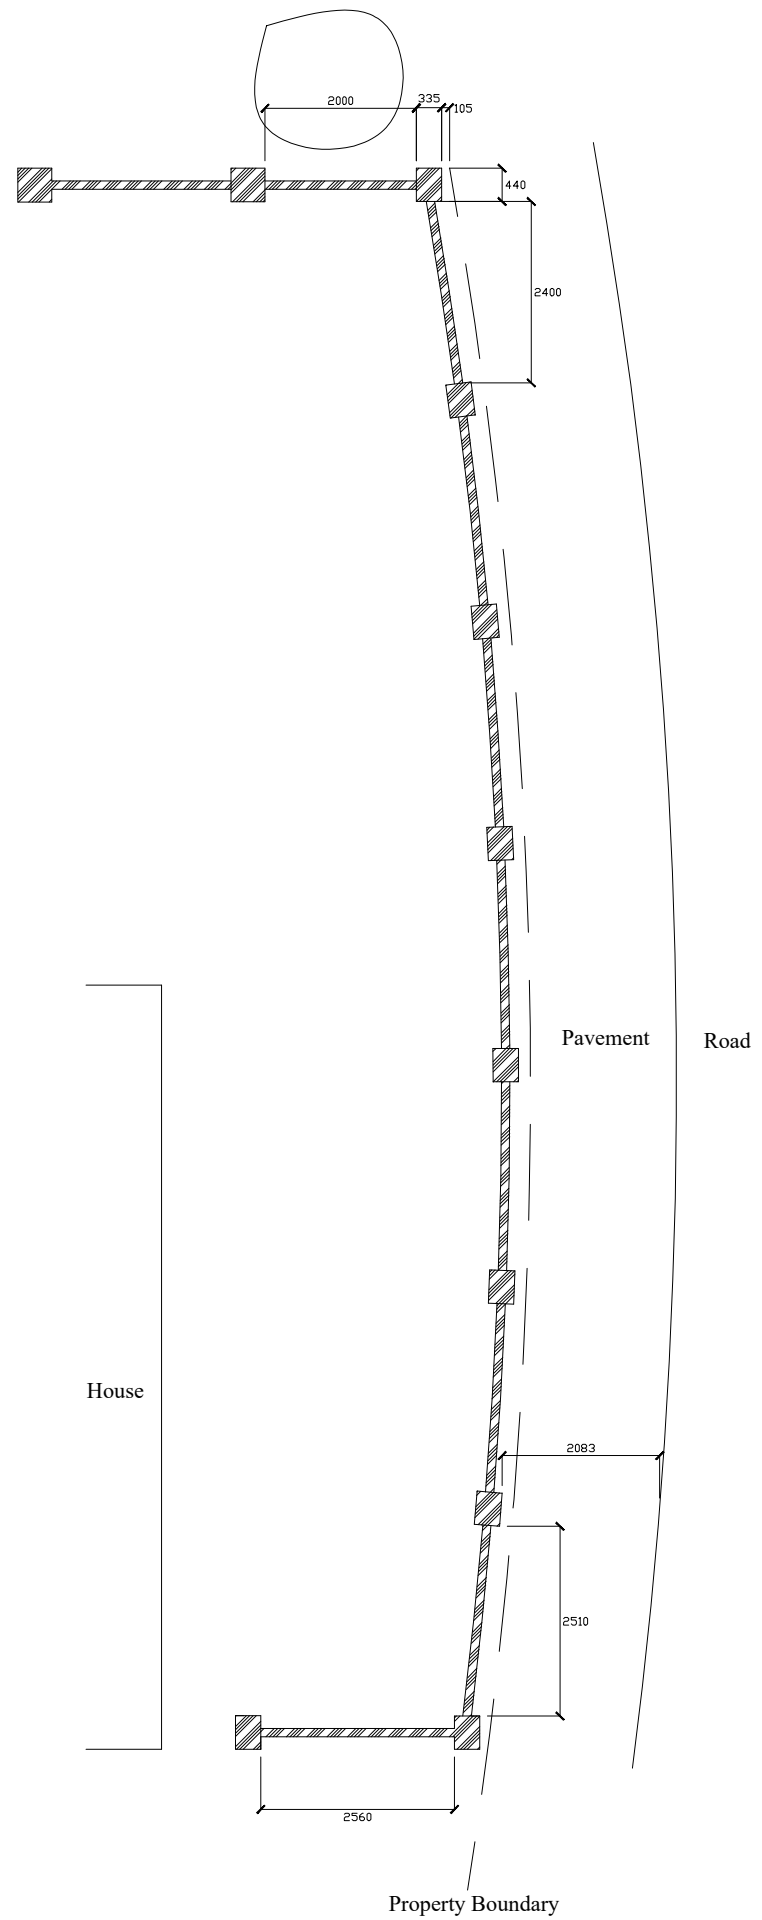

Proposed Plan

1:100 @ A3

