




EXISTING GROUND PLAN

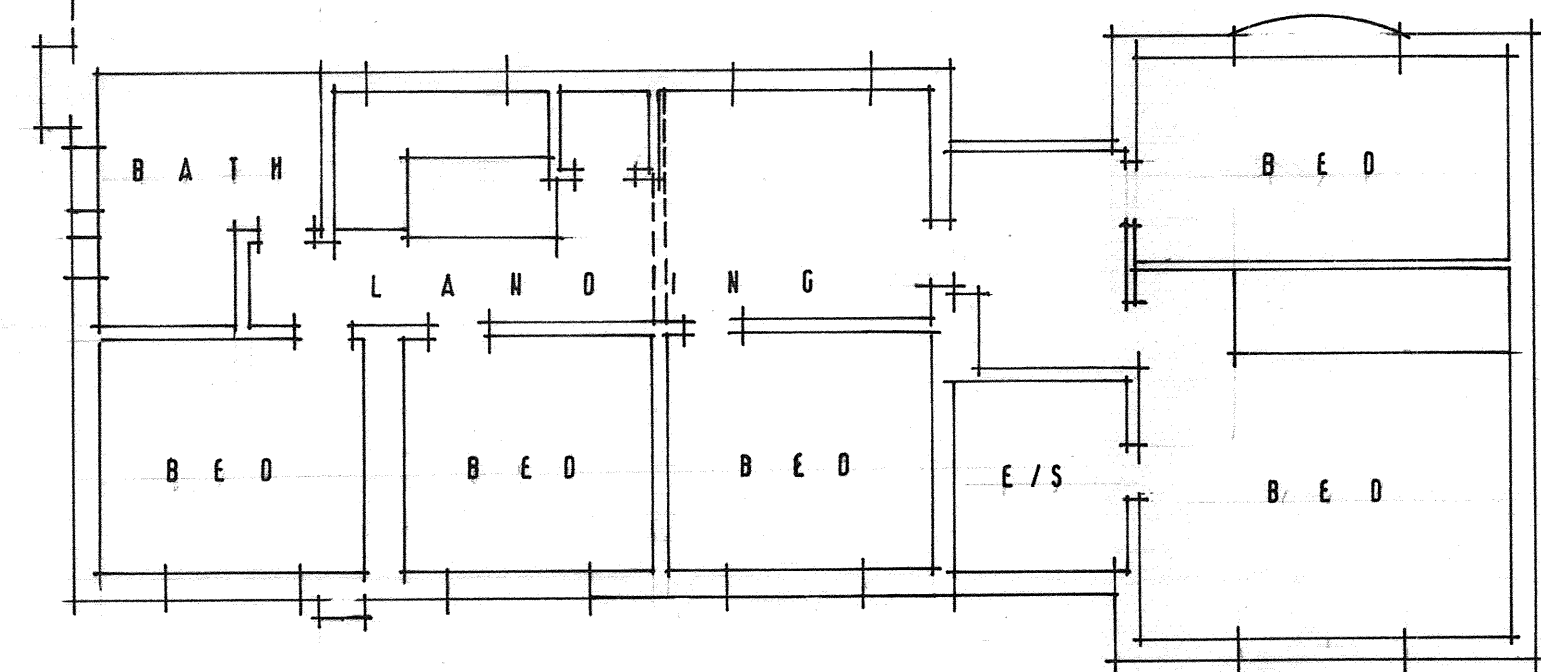


EXISTING FIRST FLOOR

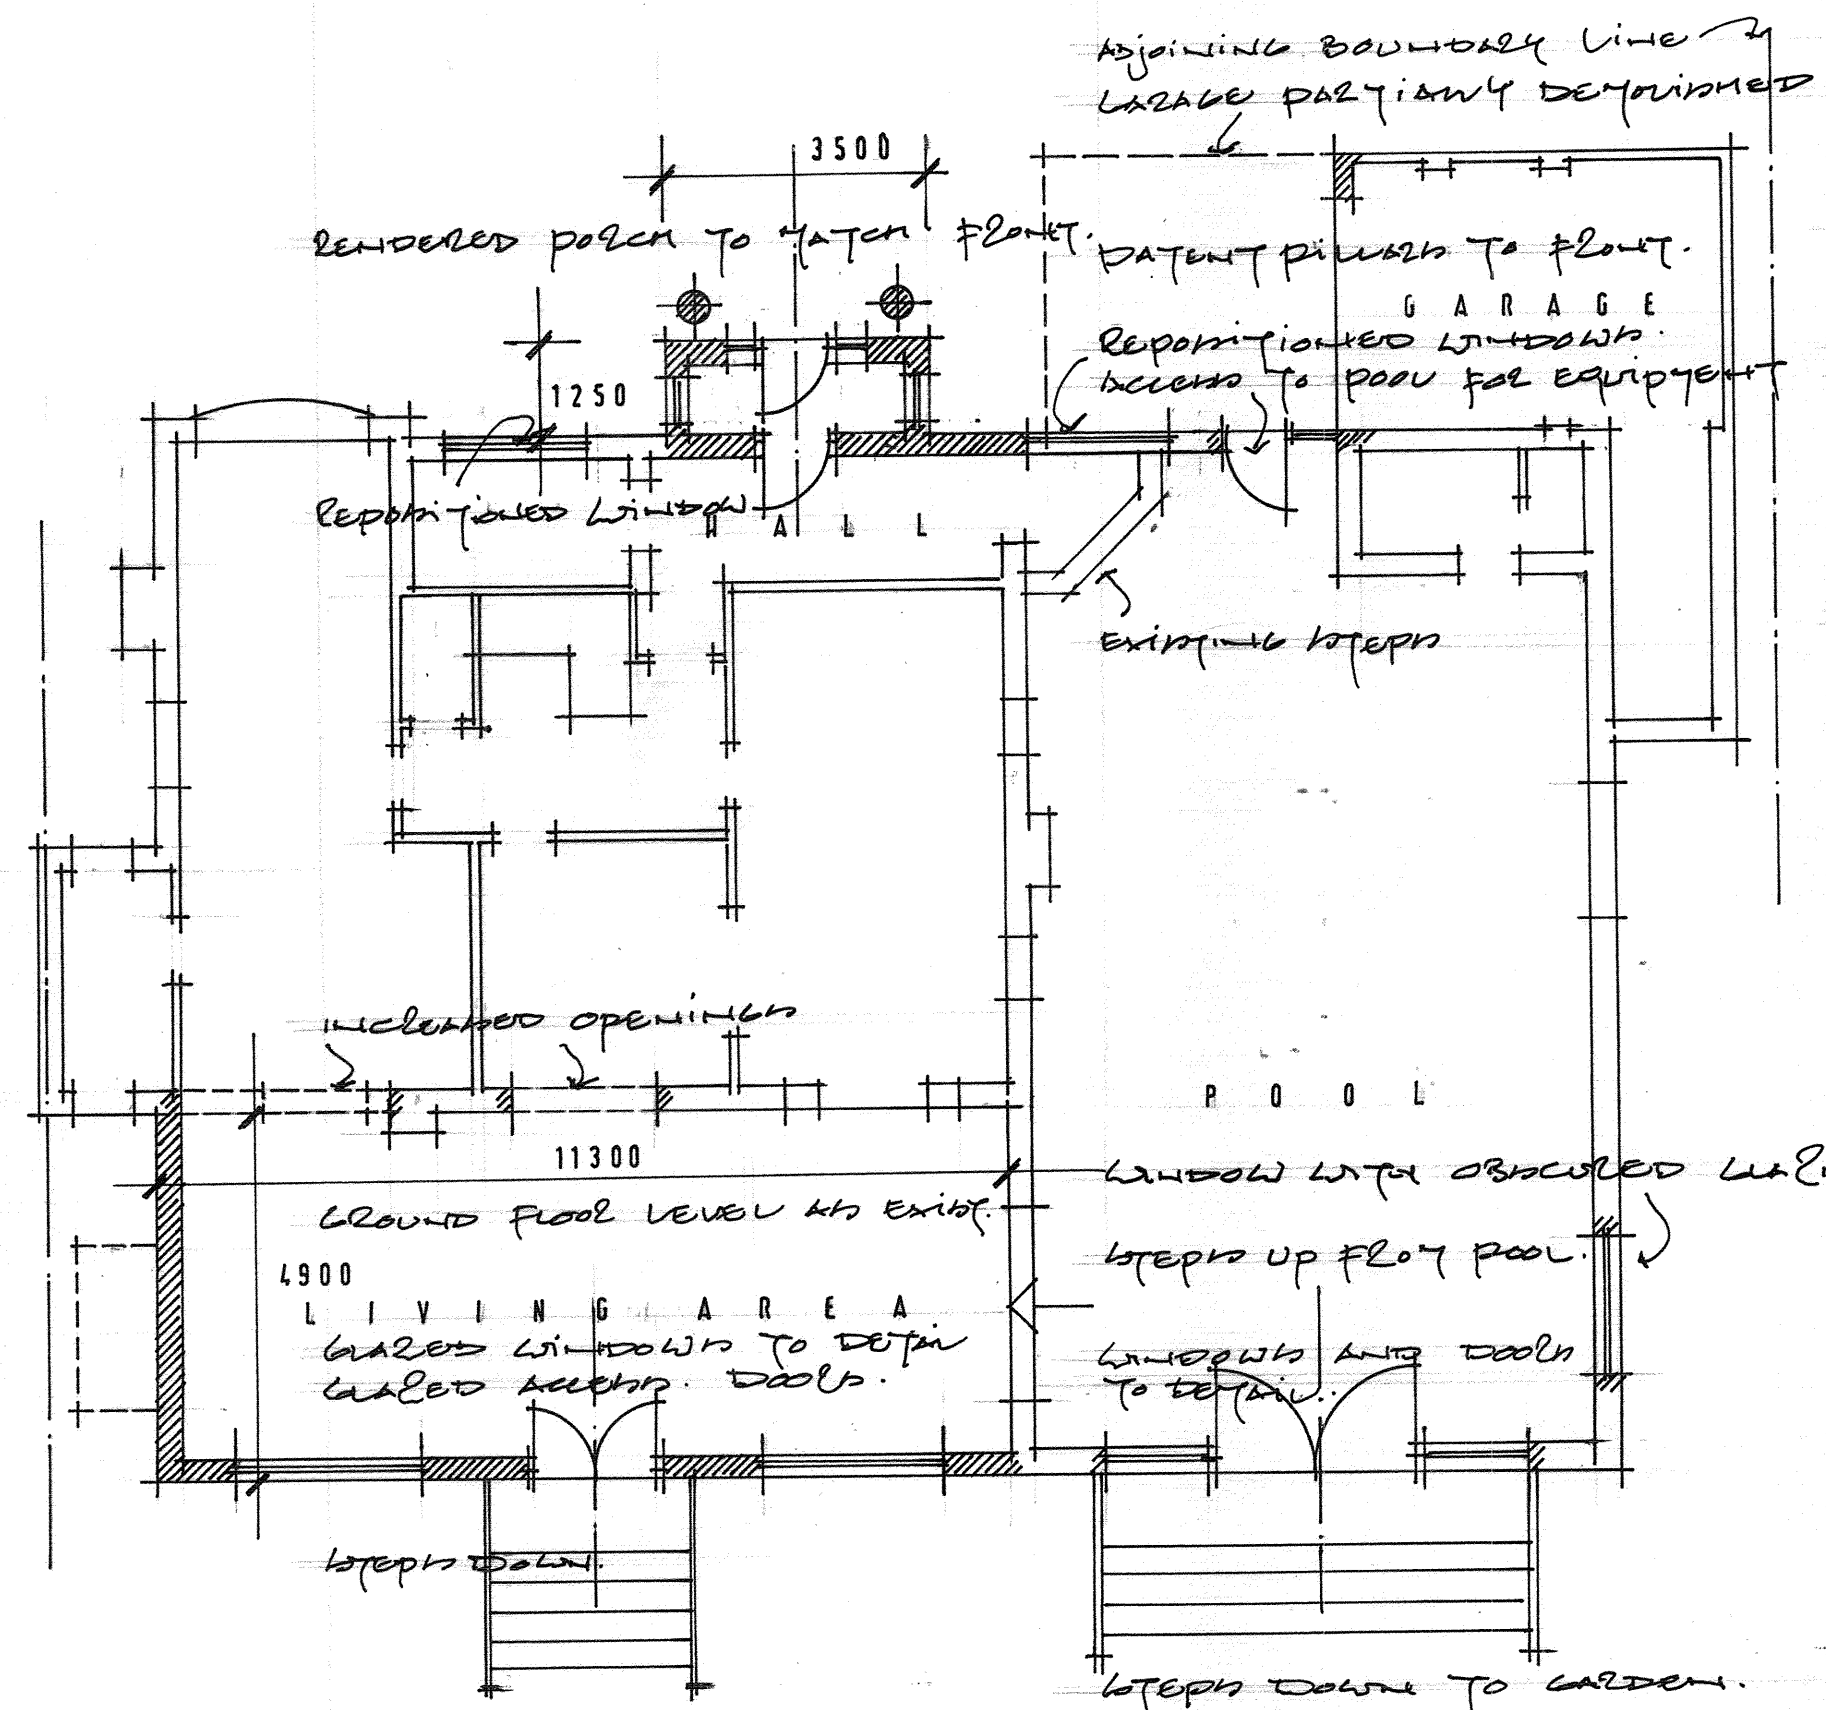


PROPOSED GROUND PLAN

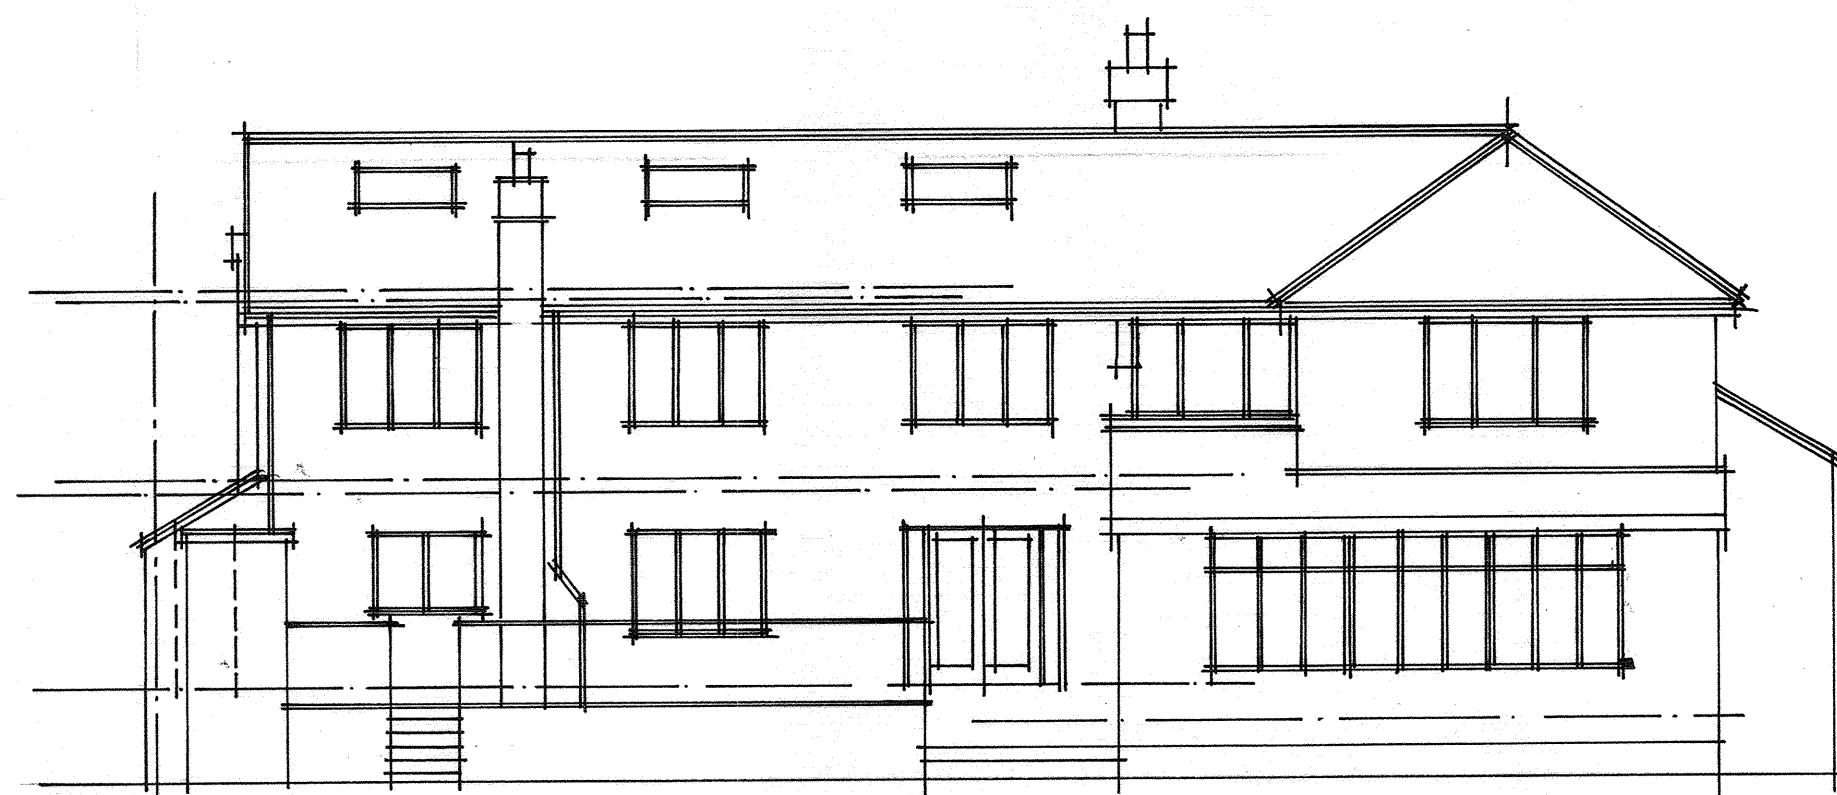


EXISTING NORTH

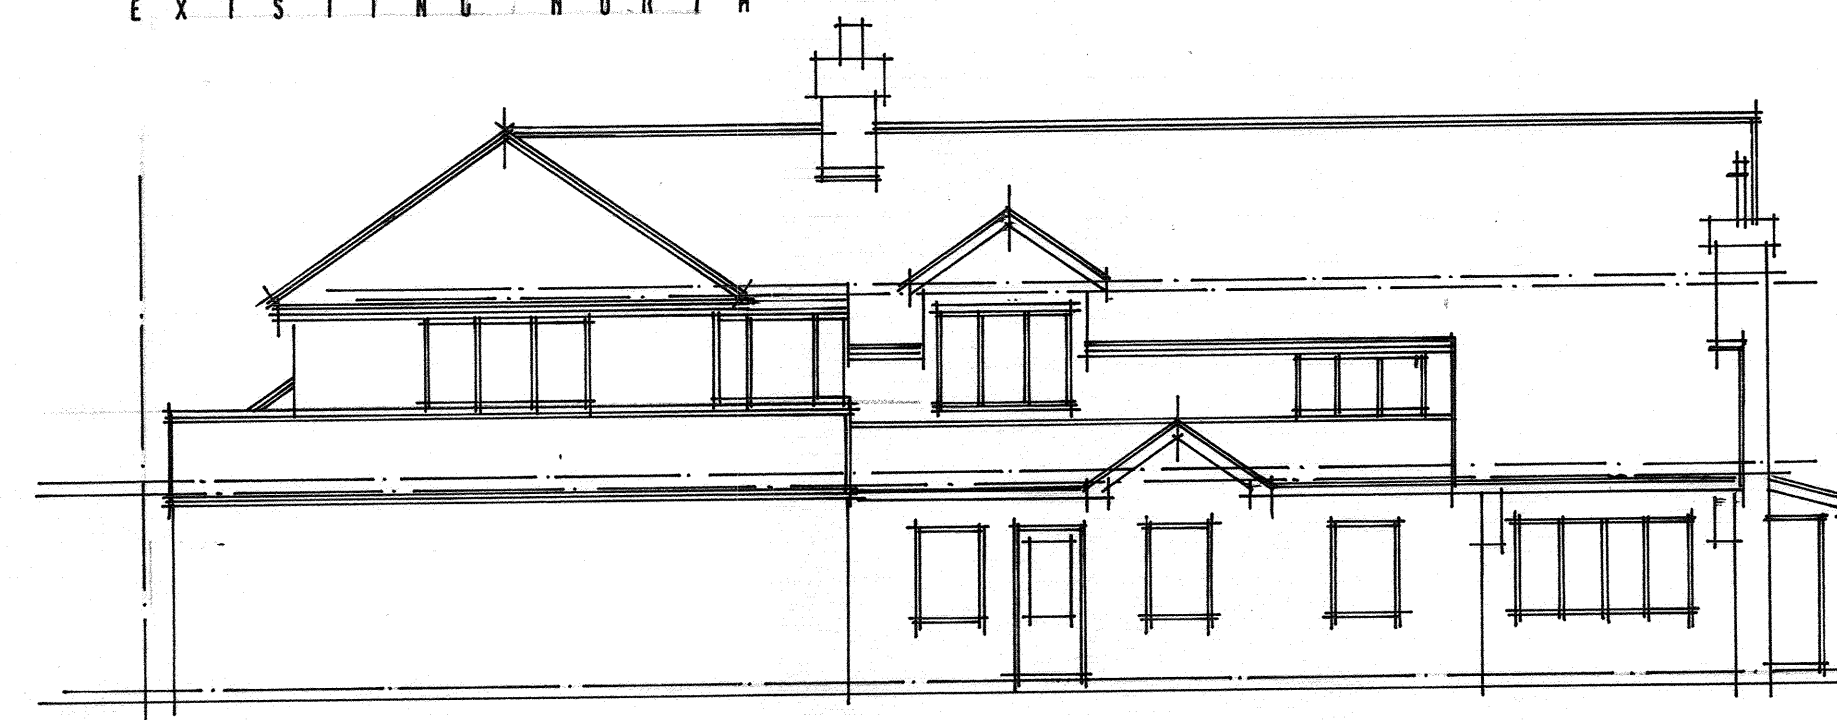


EXISTING SOUTH

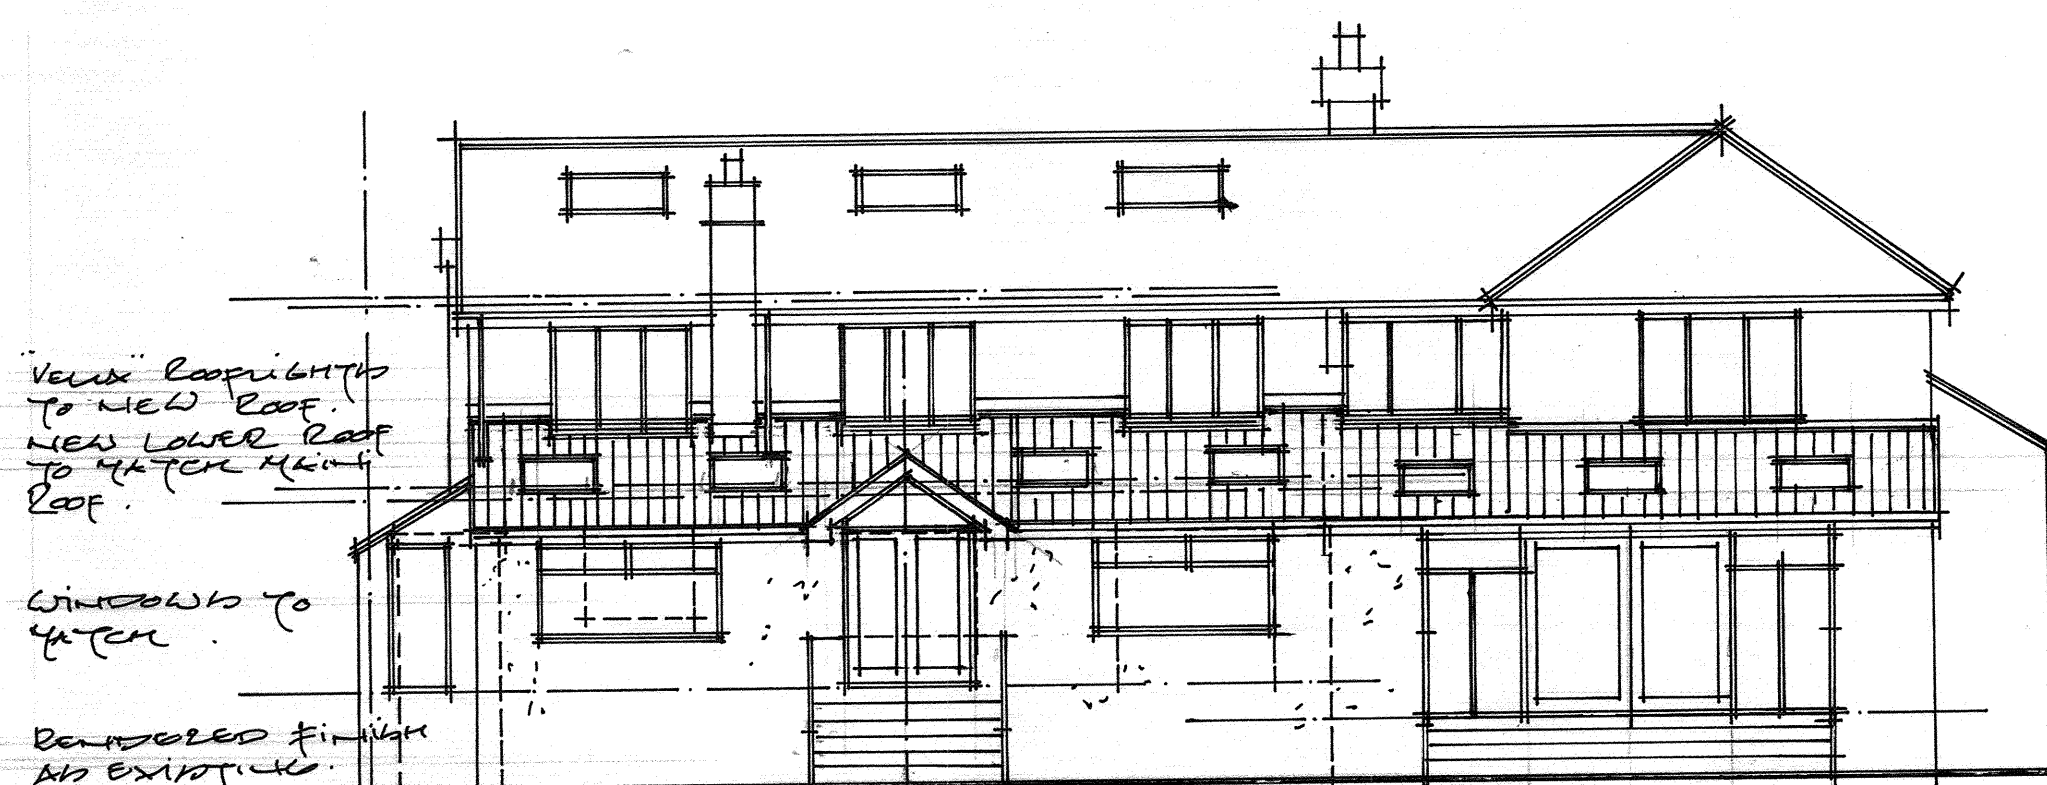


PROPOSED NORTH

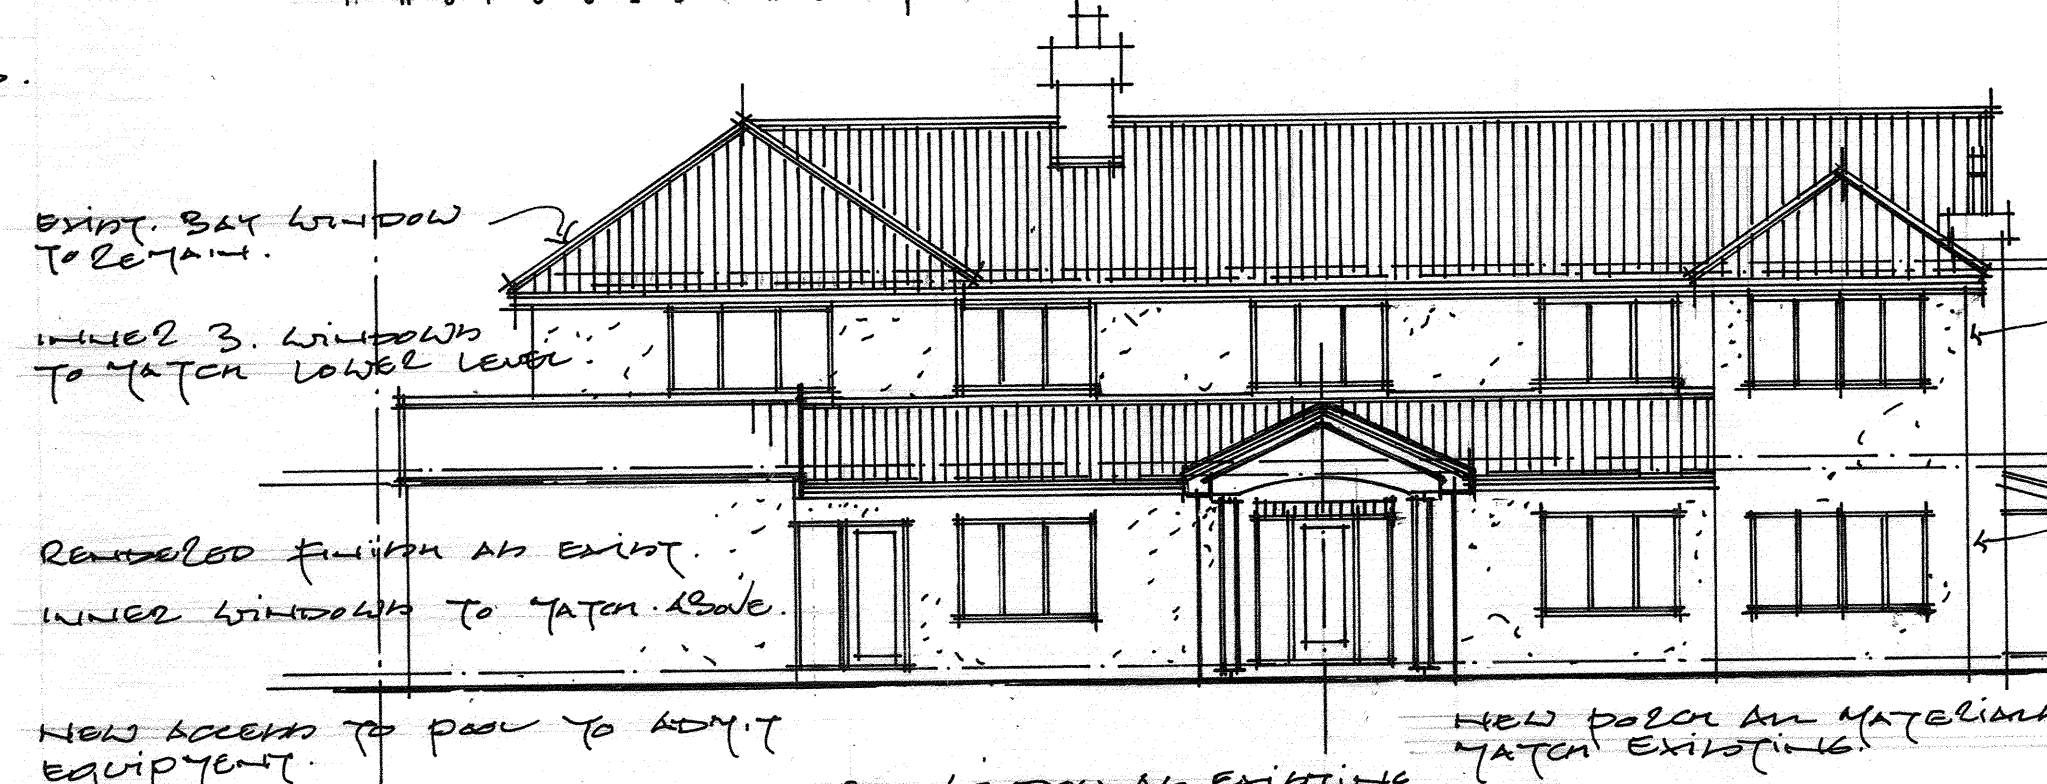


PROPOSED SOUTH

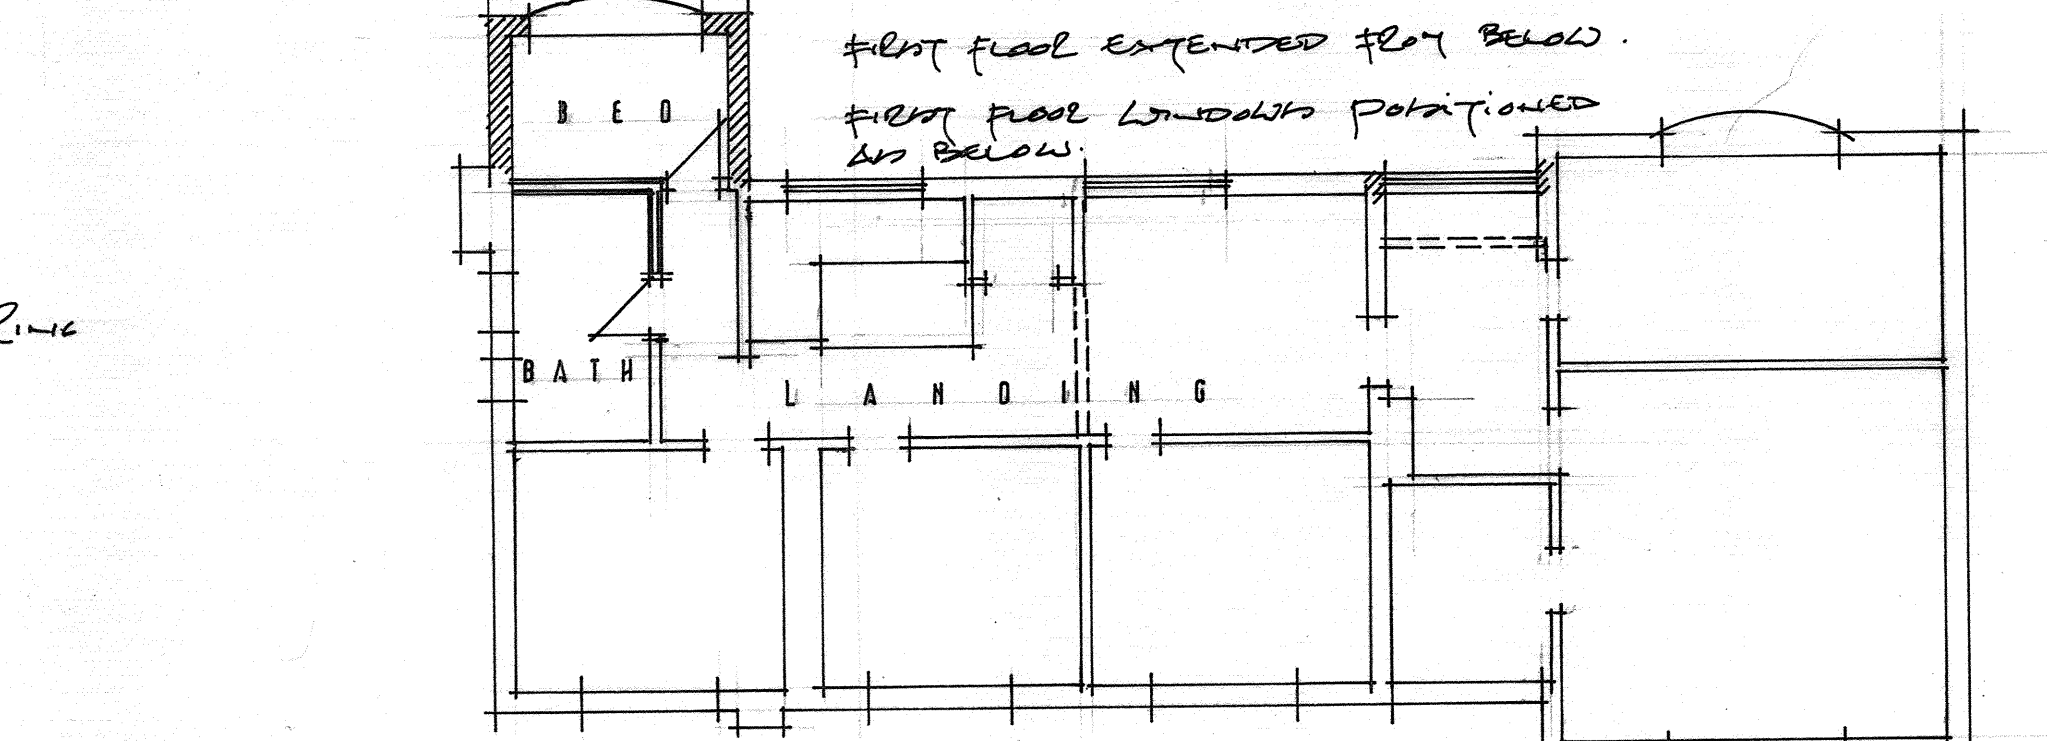


PROPOSED FIRST FLOOR

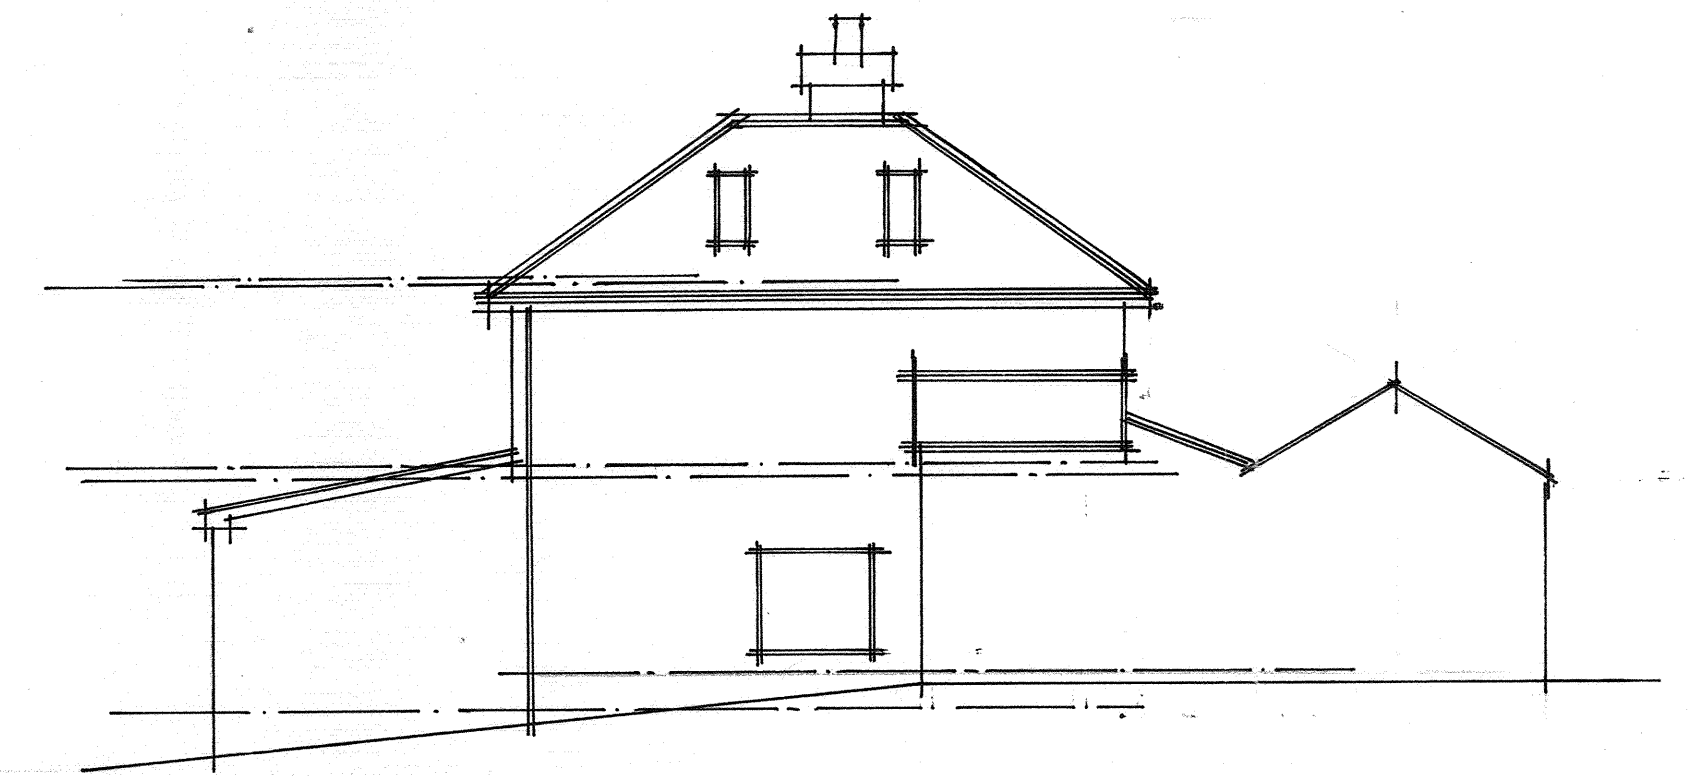

EXISTING WEST

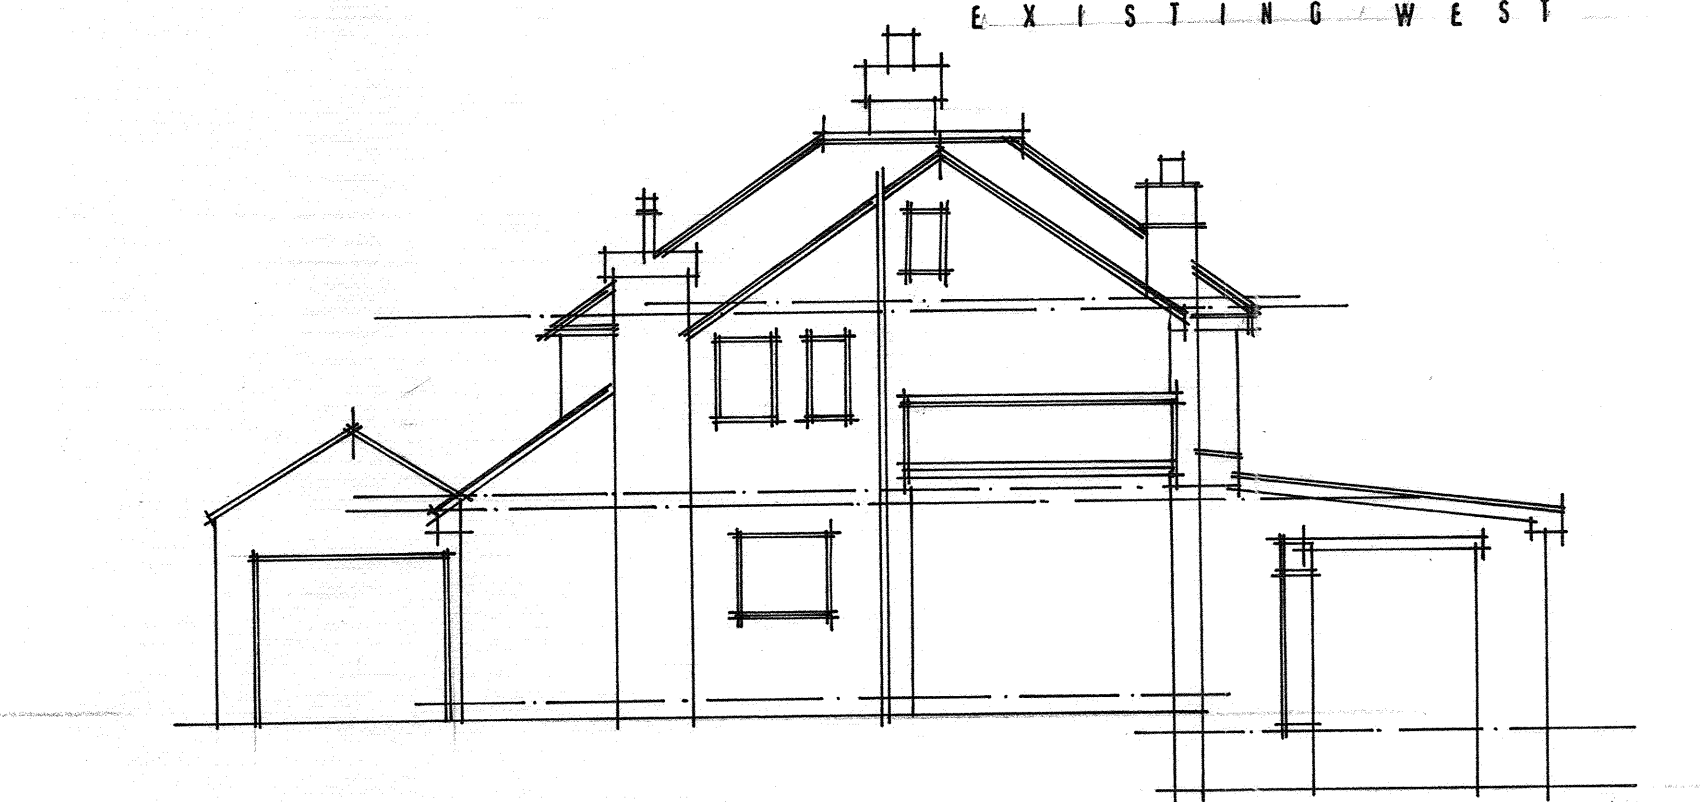

EXISTING EAST

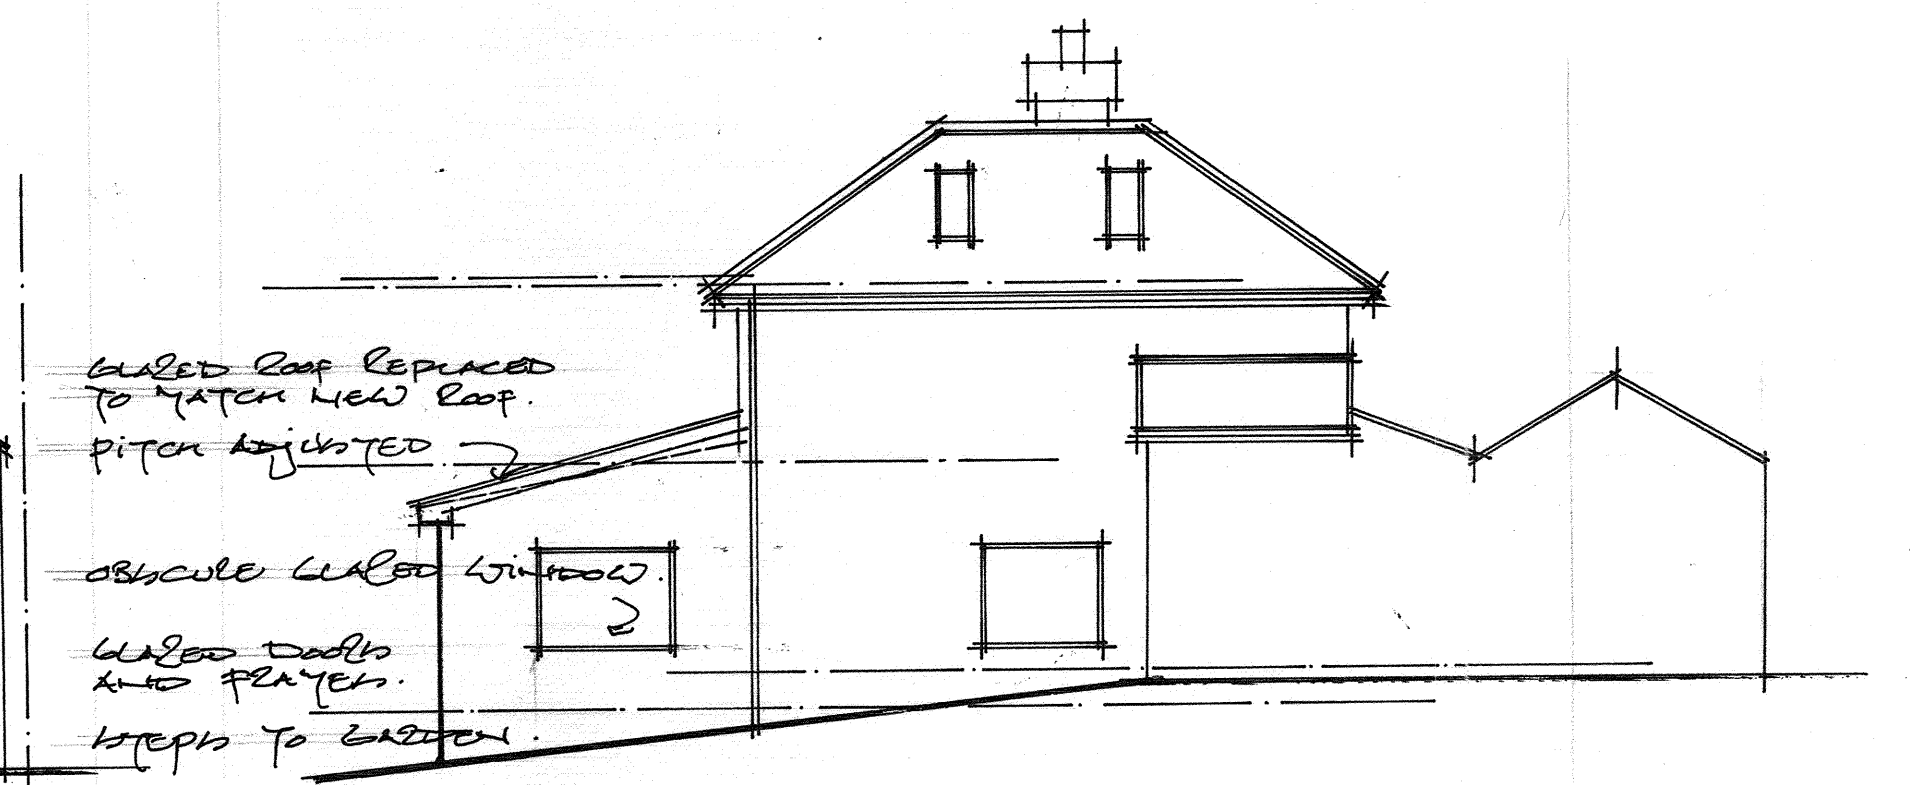

PROPOSED WEST



PROPOSED EAST

FRONT ELEVATION ALTERATIONS AND REAR EXTENSION.

6. heyeyes mount rainhill.

1:100.

2104/1A