


Proposed Ground Floor Layout (1:50@A1)

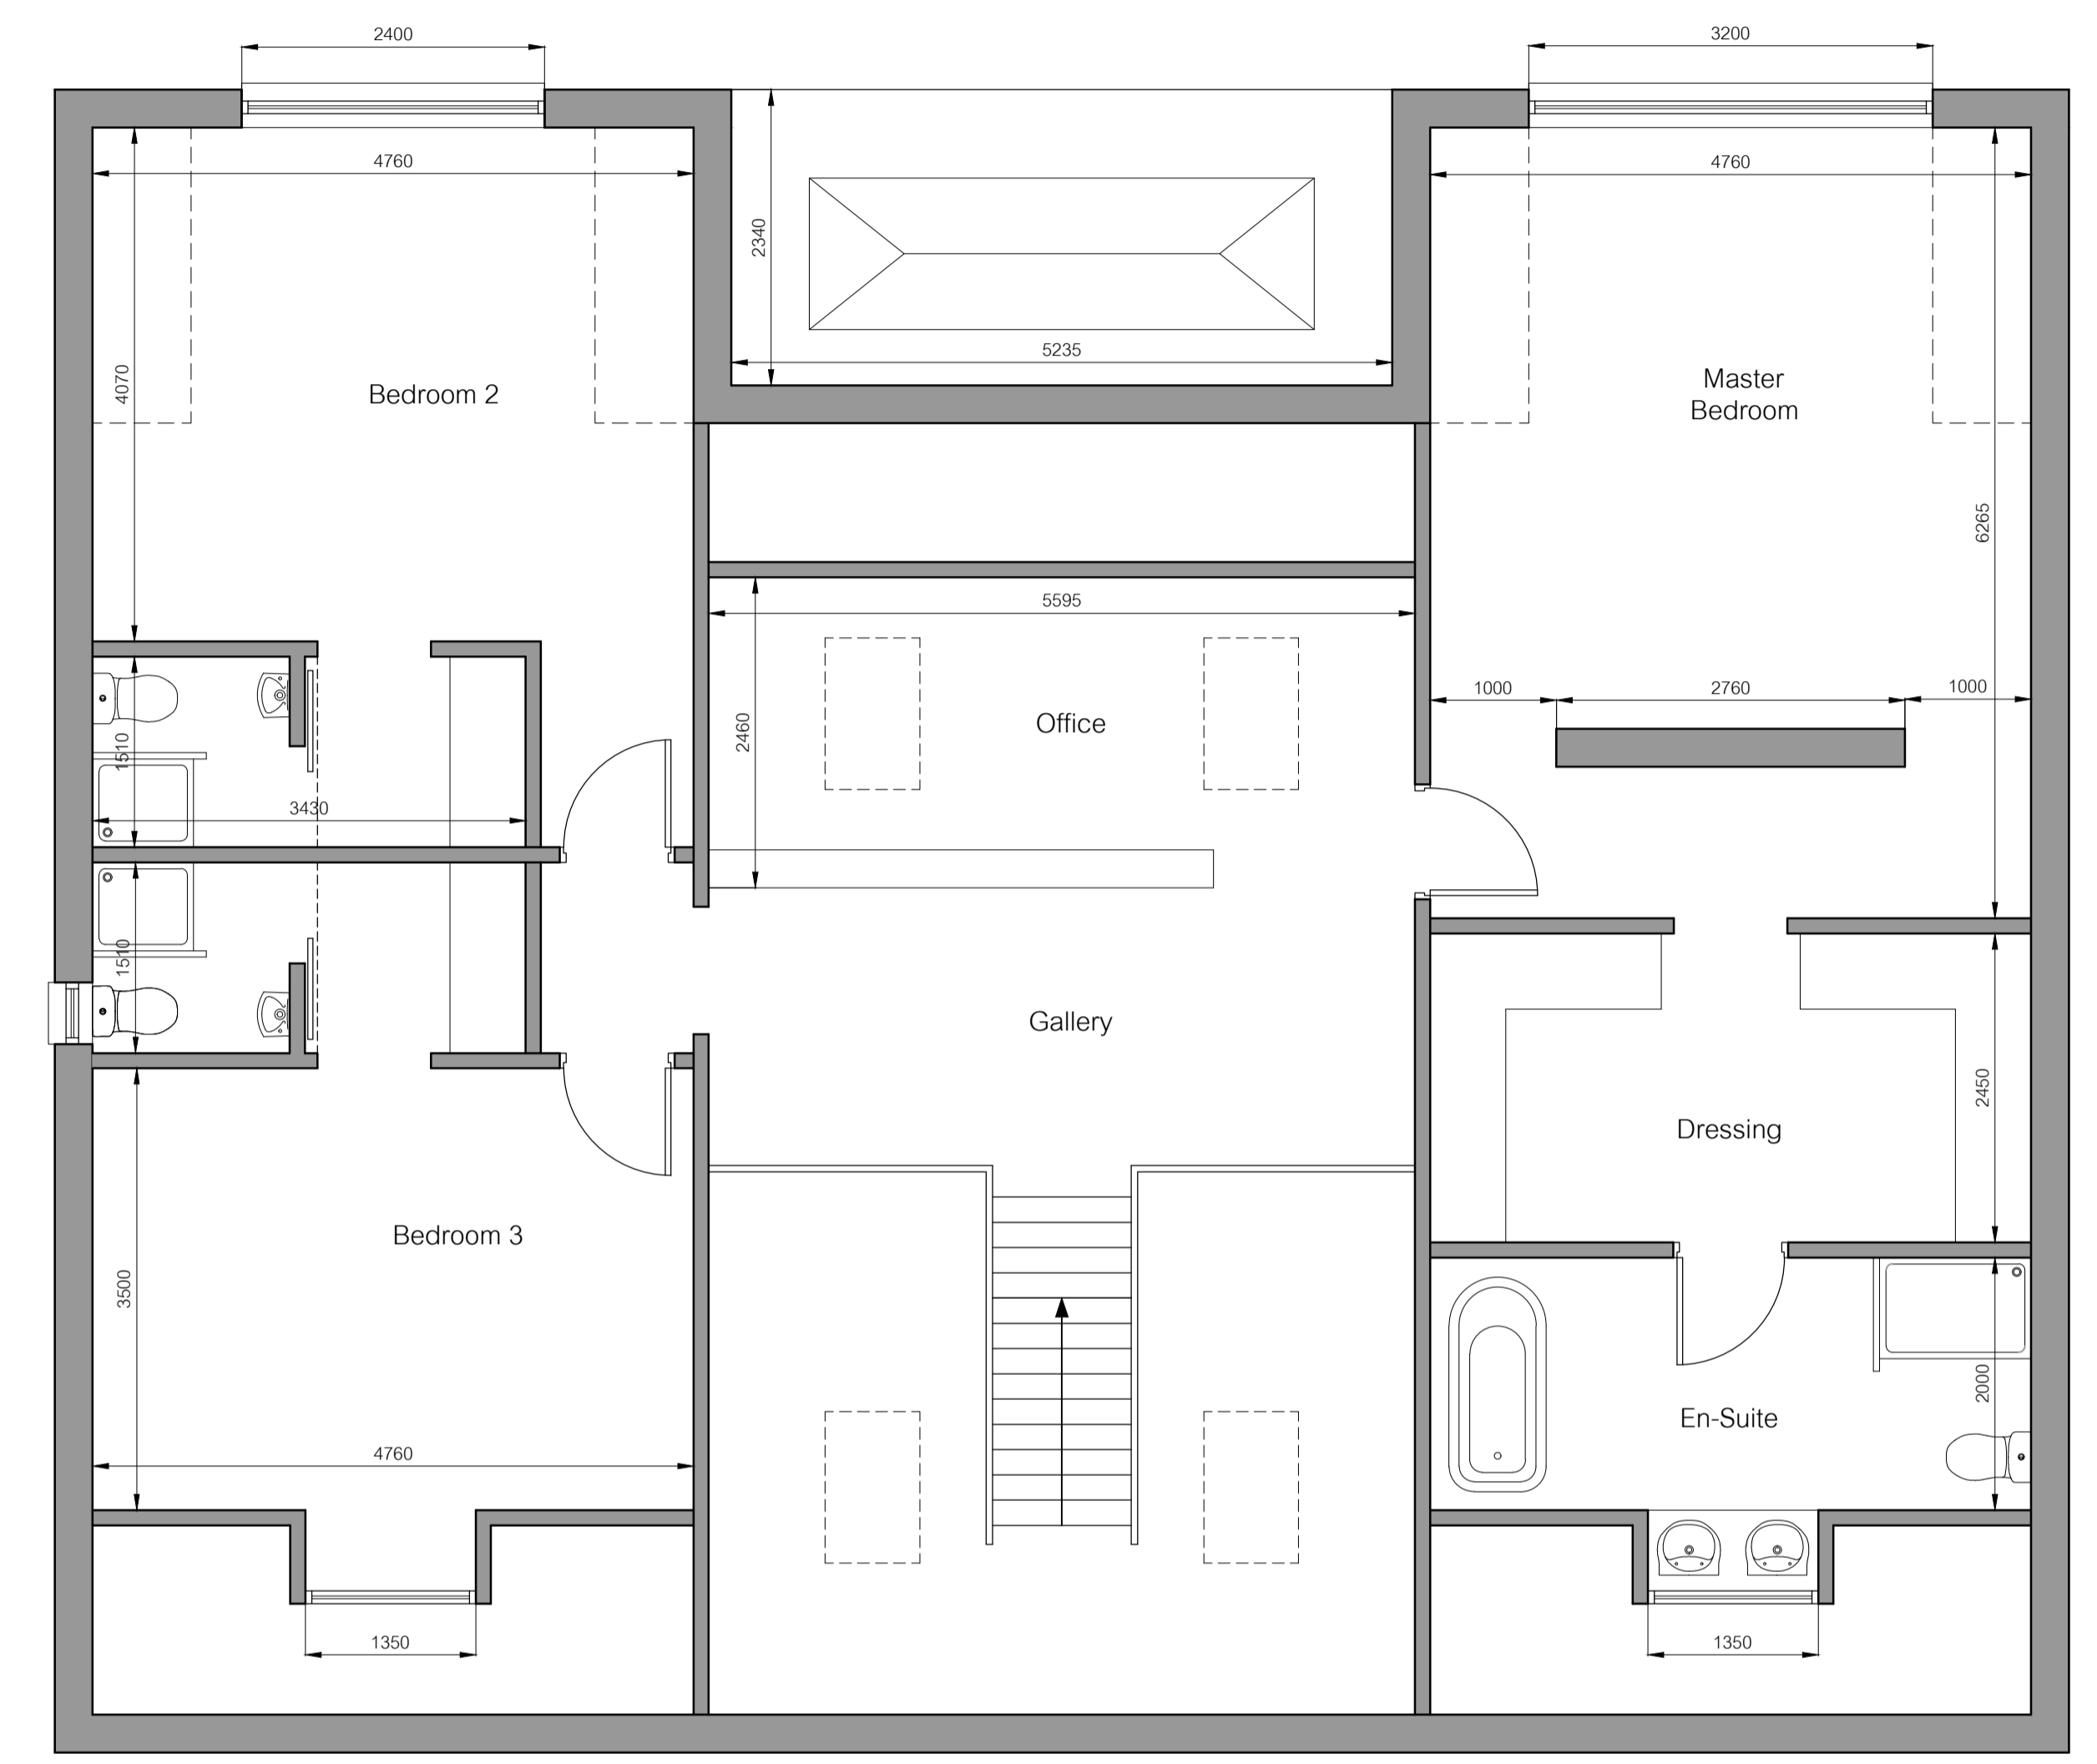

Proposed First Floor Layout (1:50@A1)

PROPOSED GROUND FLOOR GIA : 195m²

PROPOSED FIRST FLOOR GIA: 130m²

revision	date	description
P2	24.03.2021	Issued For Planning
P1	24.03.2021	Preliminary Issue

client Mr D Hawkesworth

project Proposed Property Renovation
Paddock View, Great North Road
Barnby Moor

title Proposed General Arrangements
(With Room Dimensions)

scale(s)	date	drawn
1:50@A1	Mar 2021	PBB
project no.	drawing no.	revision
BD426	A-103	P2
drawing status	PLANNING	

Architectural Services

- Industrial
- Commercial
- Domestic

benson
DESIGN