


DO NOT SCALE

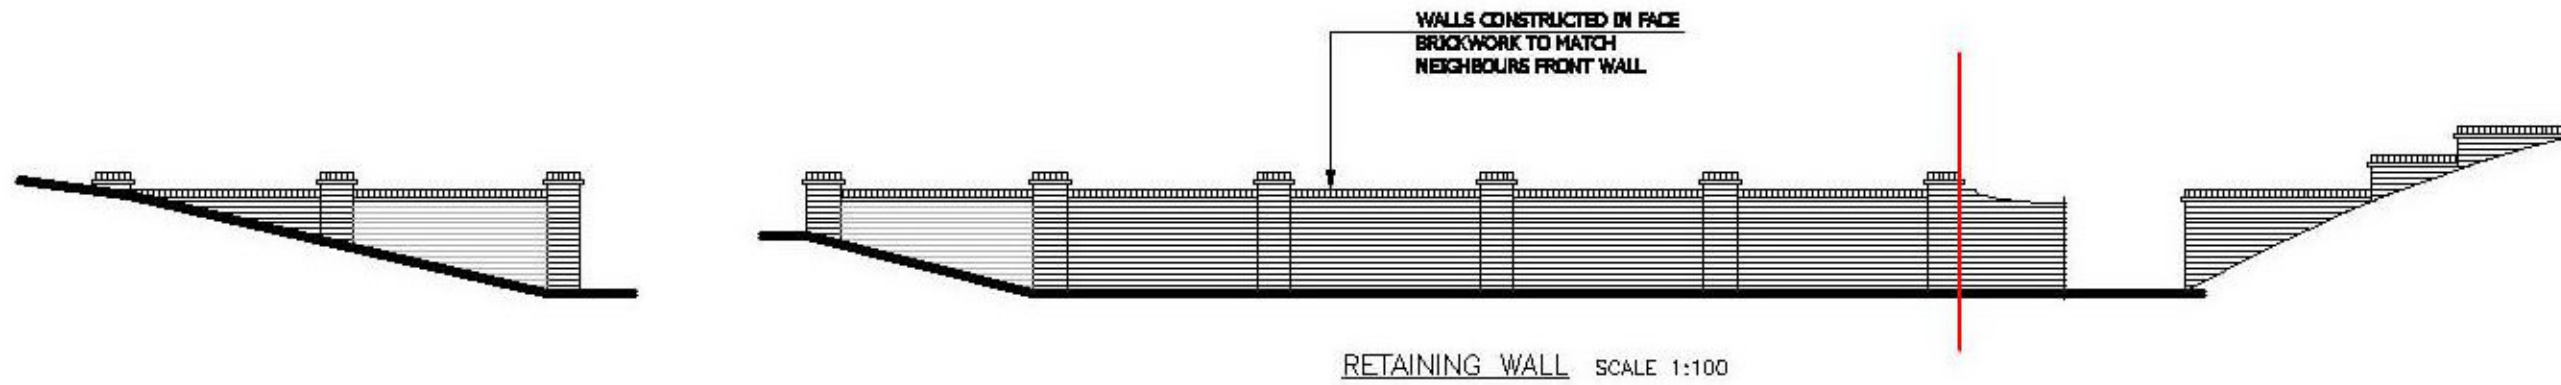

REVISIONS

REV	DATE	DESCRIPTION
A	FEB 21	MINOR AMENDMENTS

Ridgeway
Building Design Limited
Tel: 01621 810175



Scales AS SHOWN ON A3 Drawn C. ROBARDS Date JAN 2021

Project THE WALNUTS, MILL LANE,
LAWFORD, CO11 1DU

Client MR C STACEY

Title PROPOSED FIRST FLOOR EXTENSION OVER GARAGE, SINGLE
STOREY SIDE EXTENSION & NEW FRONT RETAINING WALL

Drawing No. 2334 - RW1^A