


Scale Bar

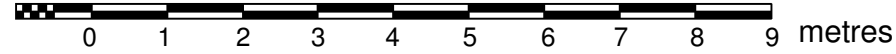

Suite 2, Abtel Building,  
Pitreavie Drive,  
Pitreavie Industrial Estate,  
Dunfermline, KY11 8US



Red Yetts

Car Parking

ACCESS

Waste Collection Point

1.5m wide Light Track formed  
in 200mm consolidated Hardcore

Greywater  
soakaway

7

Bothy 7  
1 : 1000

A - Planning revisions - 07/04/2021

DEVELOPMENT SITE:  
**RED YETTS**

Plots:  
**PLANNING**

REV	DATE	BY	AMENDMENTS

**PROPOSED BOTHIES,**  
Brucefield Estate,  
Forestmill,  
Clackmannan, FK10 3QF

DATE: 03/11/21      SCALE: 1 : 1000      DRAWN BY: mmc

DWG TITLE:  
**Bothy 7**

HOUSE TYPE:

COINS REFERENCE:

DRWG No: /02396/014      REV: **A**