


North

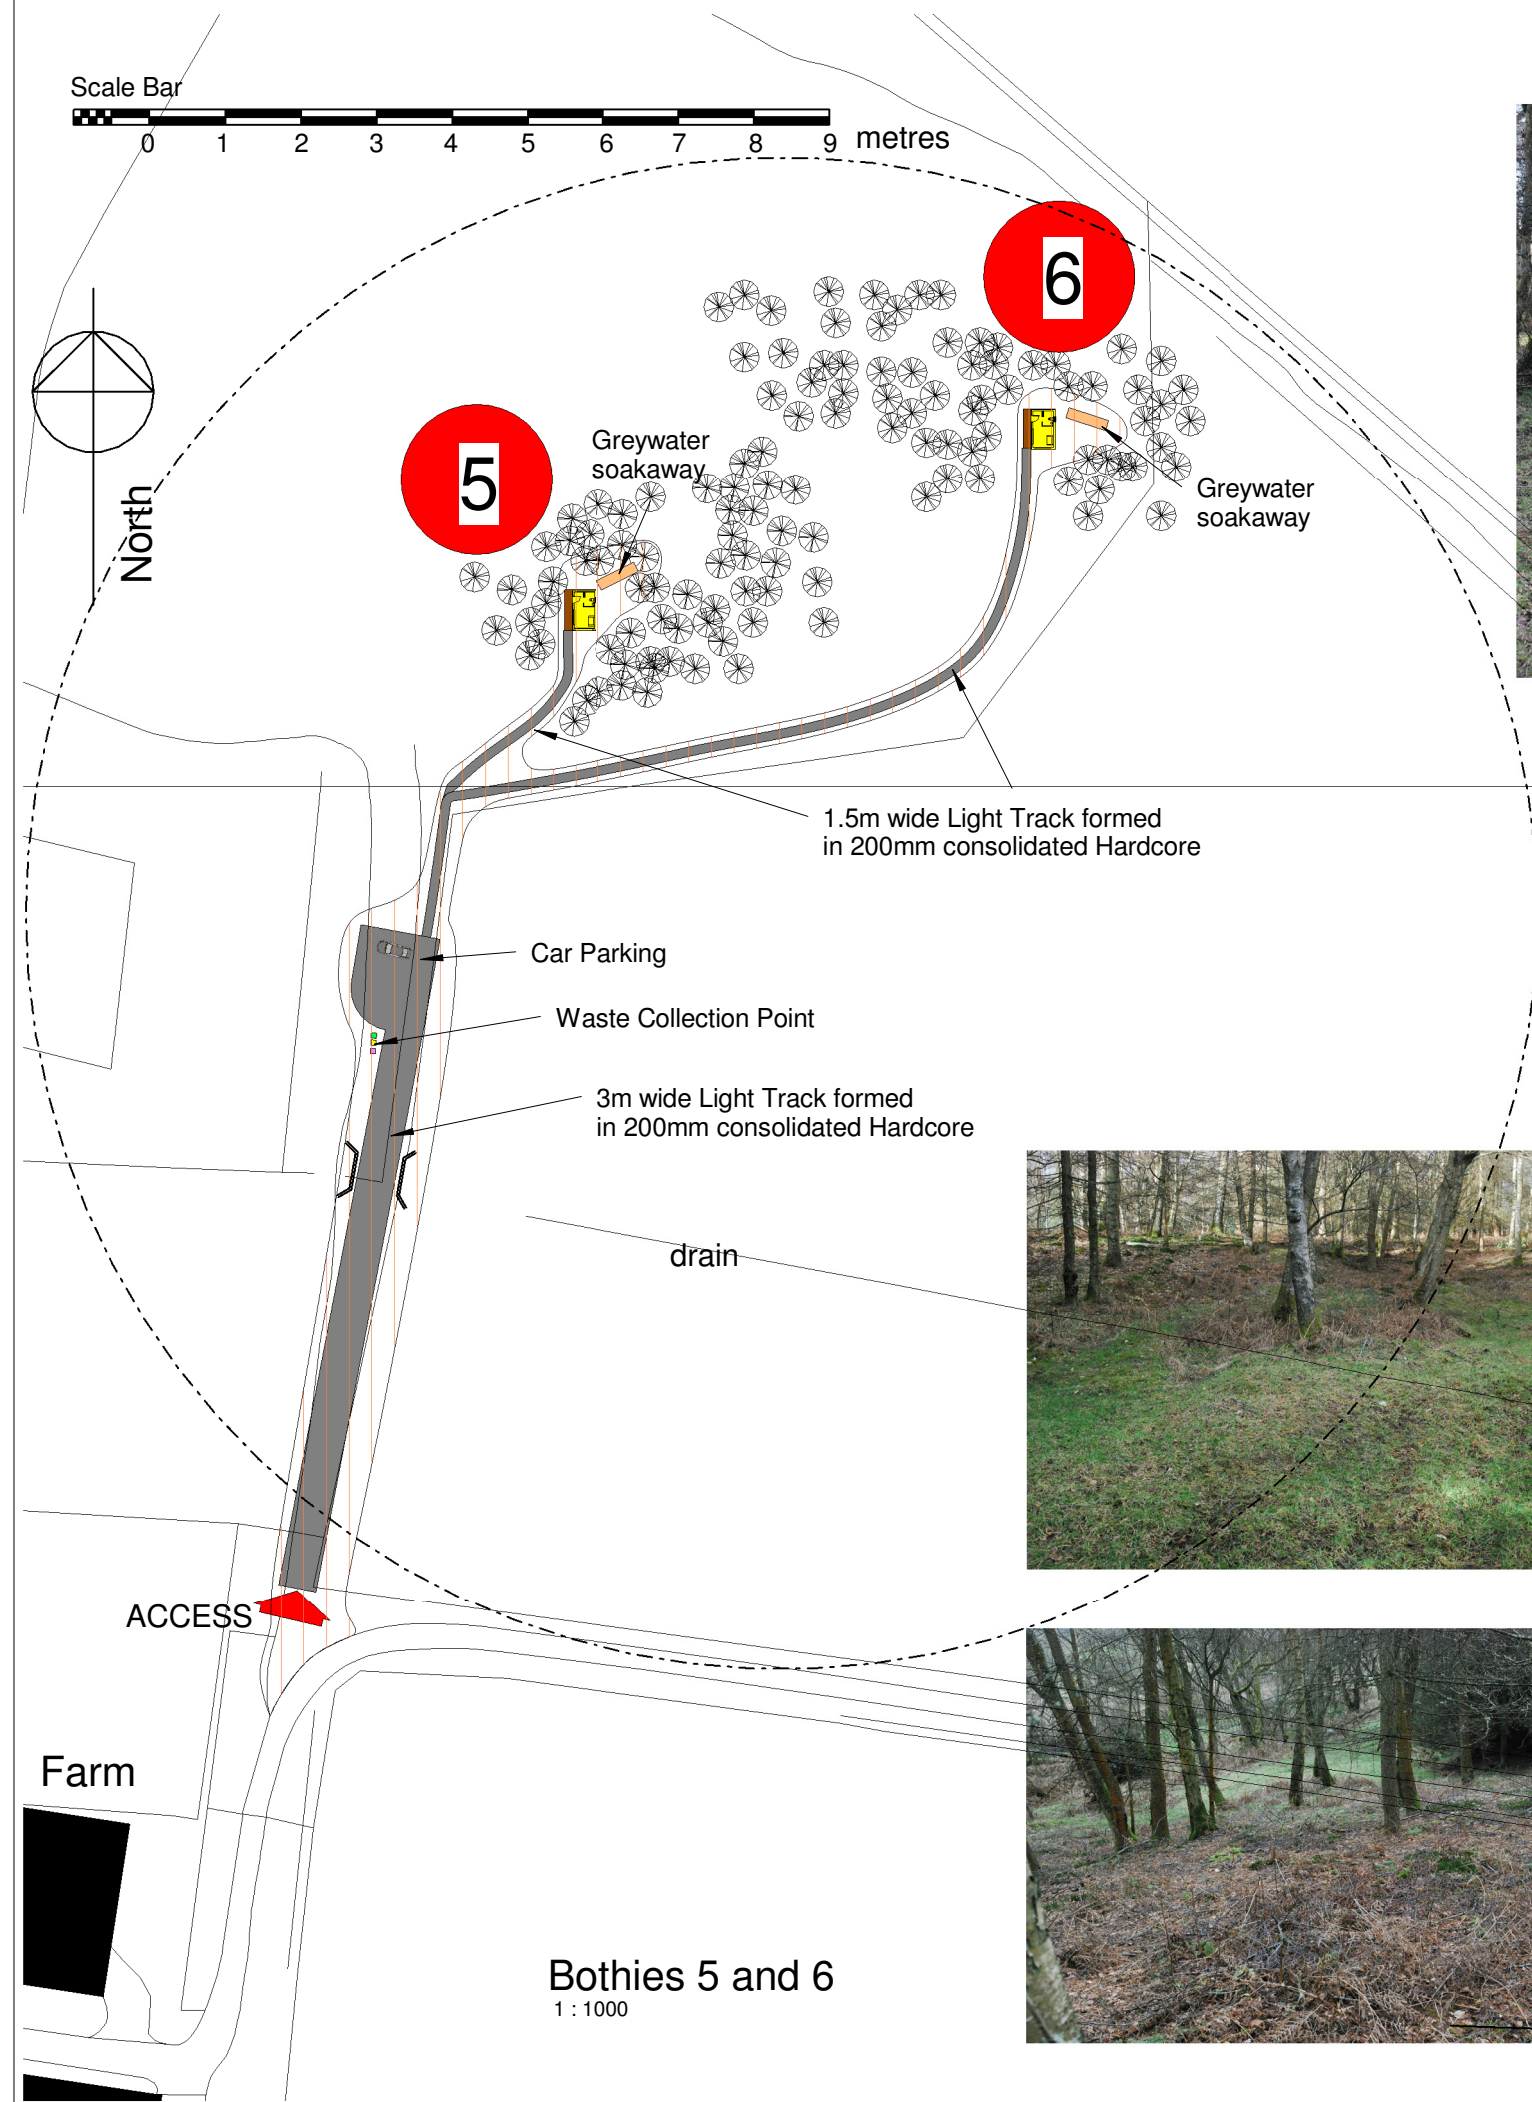

Bothies 5 and 6
1 : 1000



Suite 2, Abtel Building,
Pitreavie Drive,
Pitreavie Industrial Estate,
Dunfermline, KY11 8US

A - Planning revisions - 07/04/2021

DEVELOPMENT SITE:
SCAURS WOOD
Plots:
PLANNING

REV	DATE	BY	AMENDMENTS

PROPOSED BOTHIES,
Brucefield Estate,
Forestmill,
Clackmannan, FK10 3QF

DATE: 03/10/21 SCALE: 1 : 1000 DRAWN BY: Author

DWG TITLE: Bothies 5 and 6

HOUSE TYPE:

COINS REFERENCE:

DRWG No: /02396/013 REV: A