



PHOTO OF DRIVEWAY EXTENSION AREA
Blue line indicates existing wall and red line indicates proposed location for new wall




PHOTO OF RETAINING WALL
1A Sanderling rise shown in background. Existing wall is covered by trees and bushes. It is proposed to keep these to obscure the view of the proposed retaining wall

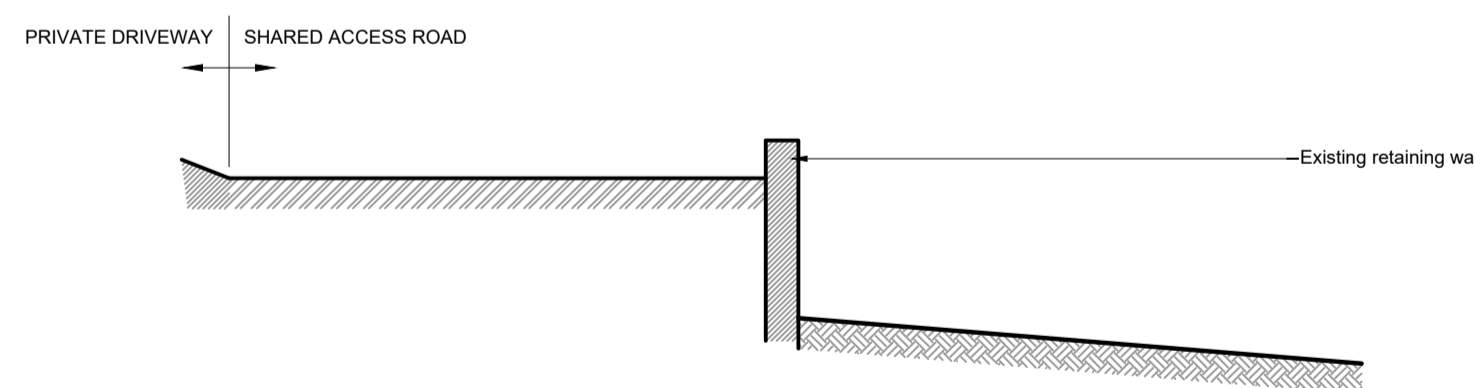

TYPICAL SECTION THROUGH EXISTING ACCESS ROAD (1:50)

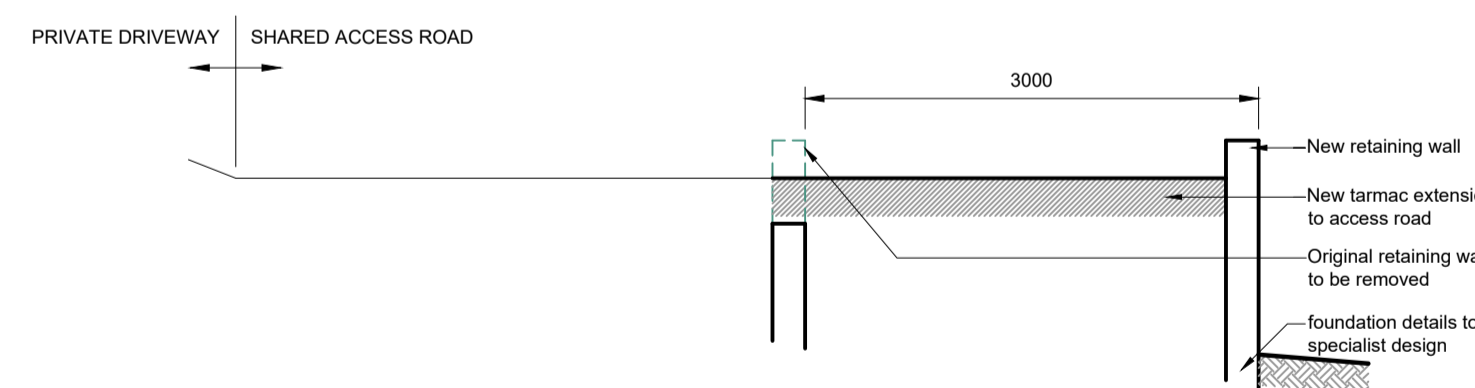


TYPICAL SECTION THROUGH ACCESS ROAD AS PROPOSED (1:50)

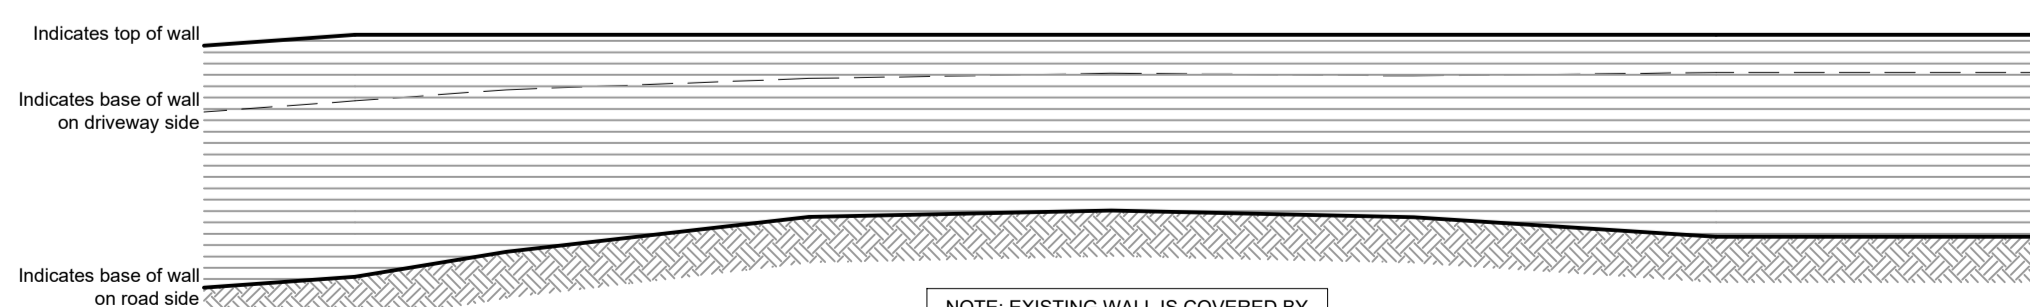

ELEVATION ON WALL AS EXISTING (1:50)

NOTE: EXISTING WALL IS COVERED BY TREES AND BUSHES. IT IS PROPOSED TO KEEP THESE TO OBSCURE THE VIEW OF THE PROPOSED WALL EXTENSION

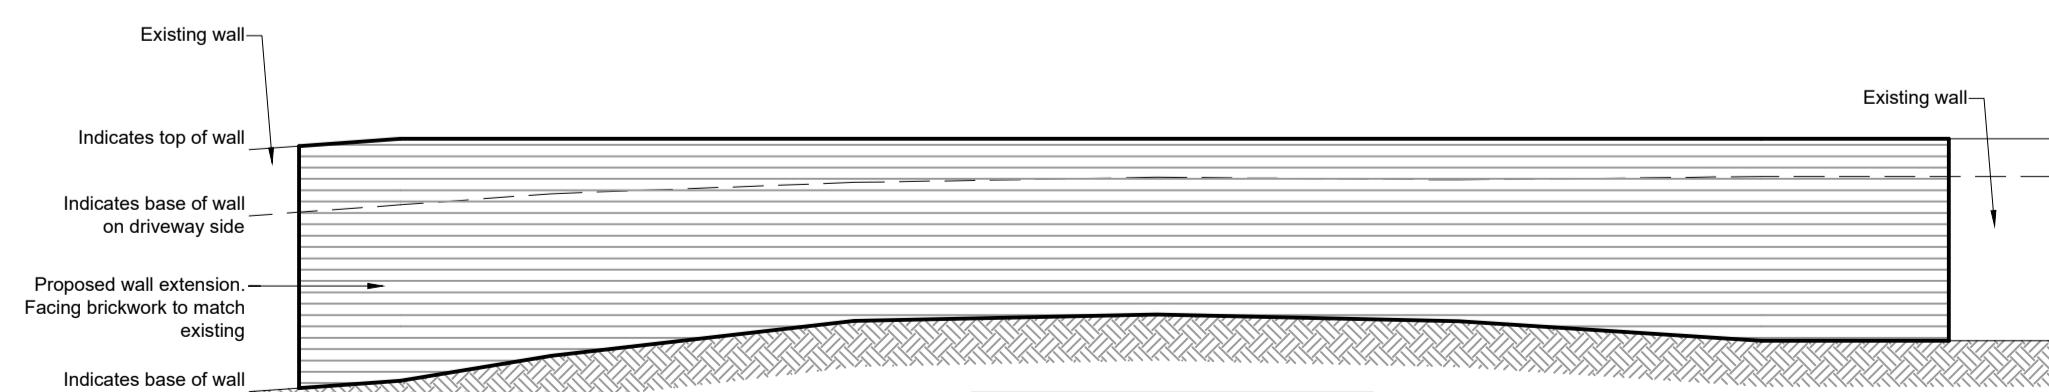

ELEVATION ON WALL AS PROPOSED (1:50)

NOTE: EXISTING WALL IS COVERED BY TREES AND BUSHES. IT IS PROPOSED TO KEEP THESE TO OBSCURE THE VIEW OF THE PROPOSED WALL EXTENSION

a 06.04.21 Background OS map amended
Elevations on retaining wall added

REV.	DATE:	DESCRIPTION:
MIDLANDS BUILDING CONSULTANCY		
PROPOSED LOFT CONVERSION; 1A SANDERLING RISE, BURNTWOOD, WS7 9NZ		
DRAWING TITLE: PLAN AND SECTION ON DRIVEWAY EXTENSION		
DATE:	Jan '21	SCALES: 1:50 & 1:100 @ A1
DRAWN:	DRG No.:	REV:
CHECKED:	9999-003-03	a