




FENCING

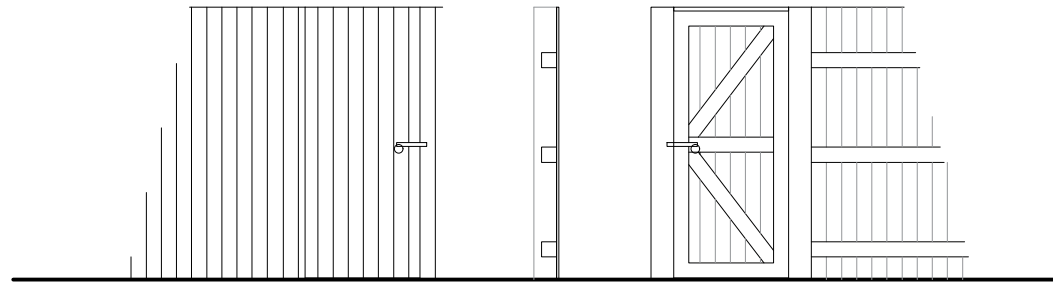


1.8m high timber gate
and close boarded fencing
s/s nail fixing and s/s handle
scale 1:50@A3

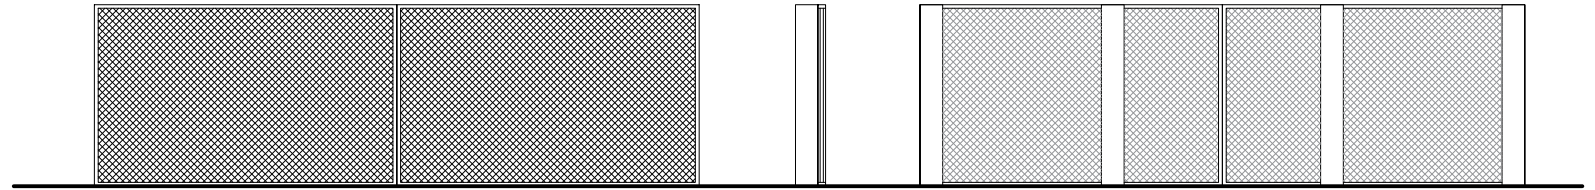


1.2m high timber lattice fencing
s/s nail fixing
scale 1:50@A3

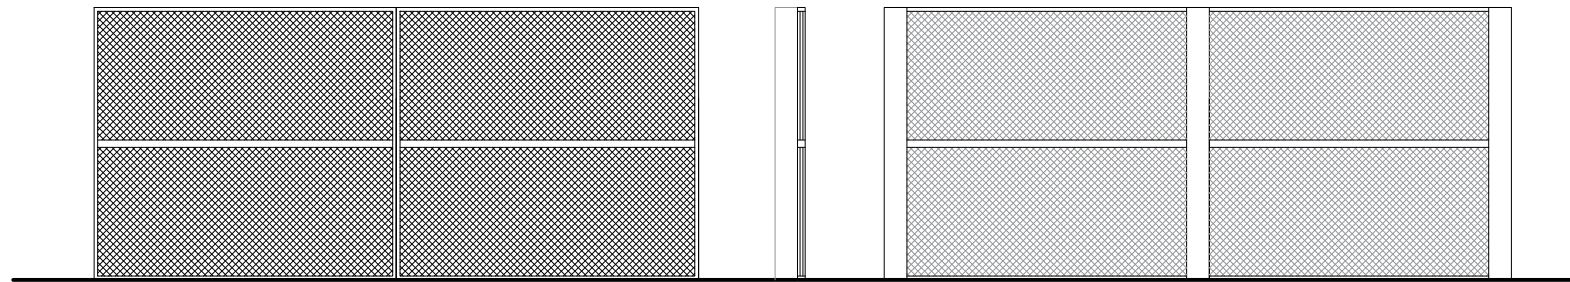

1.8m high timber lattice fencing
s/s nail fixing
scale 1:50@A3

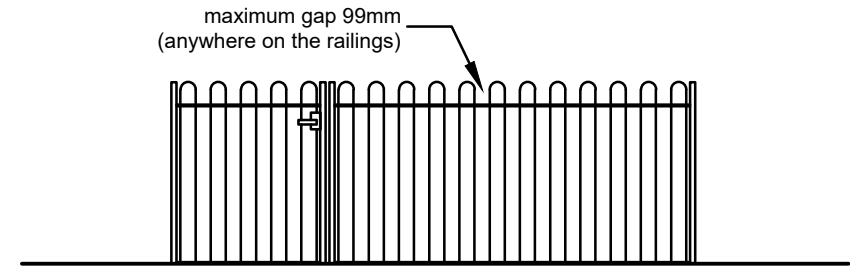

1.2m high hoop metal fencing
with access gate
s/s screw fixing
scale 1:50@A3

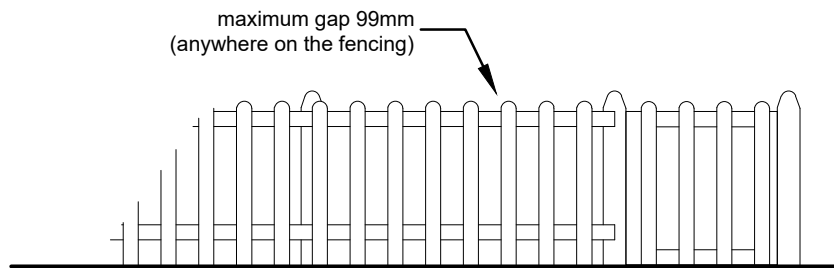

1.2m high timber post fencing
with access gate
s/s nail fixing
scale 1:50@A3



1m high timber post
with s/s light fitting
scale 1:50@A3

<p>THIS DRAWING IS COPYRIGHT © Western Design Ltd 2021</p> <p>REPRODUCING THESE DRAWINGS BY PRINTING OR COPYING MAY LEAD TO ERRORS, PLEASE REFER TO SCALE BAR. DO NOT SCALE OFF THESE DRAWINGS FOR CONSTRUCTION PURPOSES. IF ANY DISCREPANCIES ARE FOUND, PLEASE CONTACT WESTERN DESIGN ARCHITECTS IMMEDIATELY.</p> <p>DESIGNERS RISK ASSESSMENT- HEALTH AND SAFETY THE CONSTRUCTION (DESIGN AND MANAGEMENT) REGULATIONS 2015</p> <p>Where appropriate, for significant hazards specific to the project please refer to drawing CDM01</p>	REV.	DETAILS	BY	CKD	DATE		CLIENT	Mr P Cheal	DATE	08/03/2021	DRAWN BY	NY	CHECKED BY	JT	
								PROJECT	rear of Bubbles, 16 Salisbury Street, Fordingbridge	SCALE	1:50@A3	JOB NO. 2021029			
								DRAWING TITLE	PROPOSED fencing	DRAWING NO.	007	REVISION -			
								<p style="text-align: center;">PLANNING</p>							