



Proposed Plans & Elevations  
 Brindle House, Cowlinge, Newmarket, Suffolk, CB8 9QD

28/03/2021 18:26:35


SCALE @ A1: 1 : 50

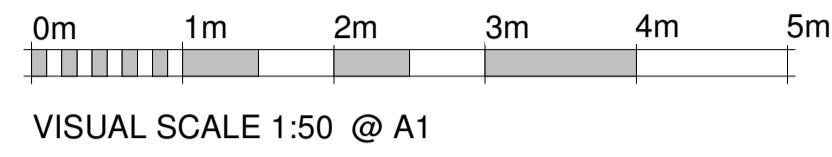


3 Front (North Elevation)  
 1 : 50

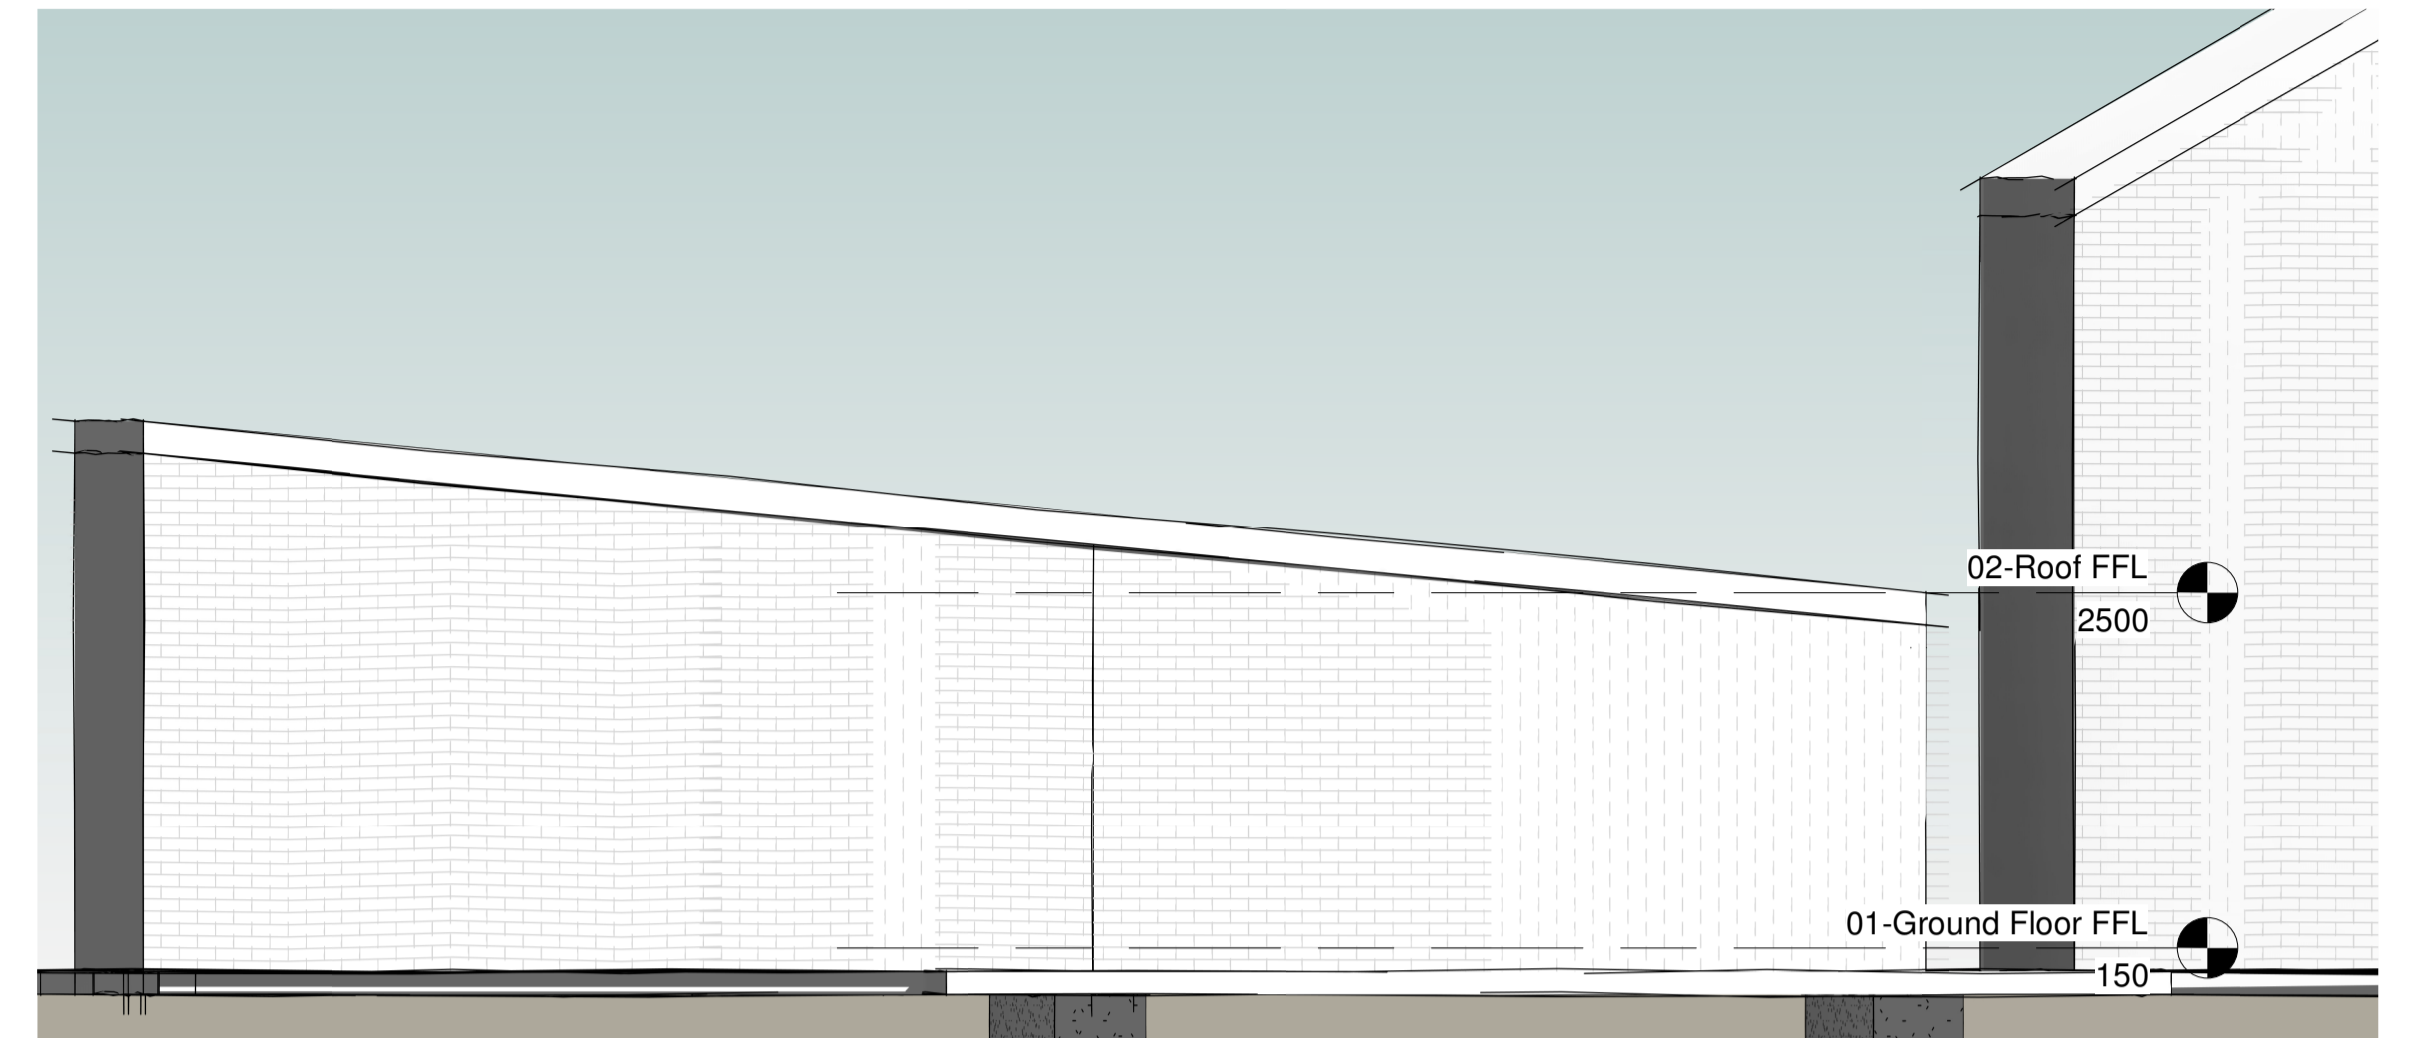


4 Rear (South Elevation)  
 1 : 50

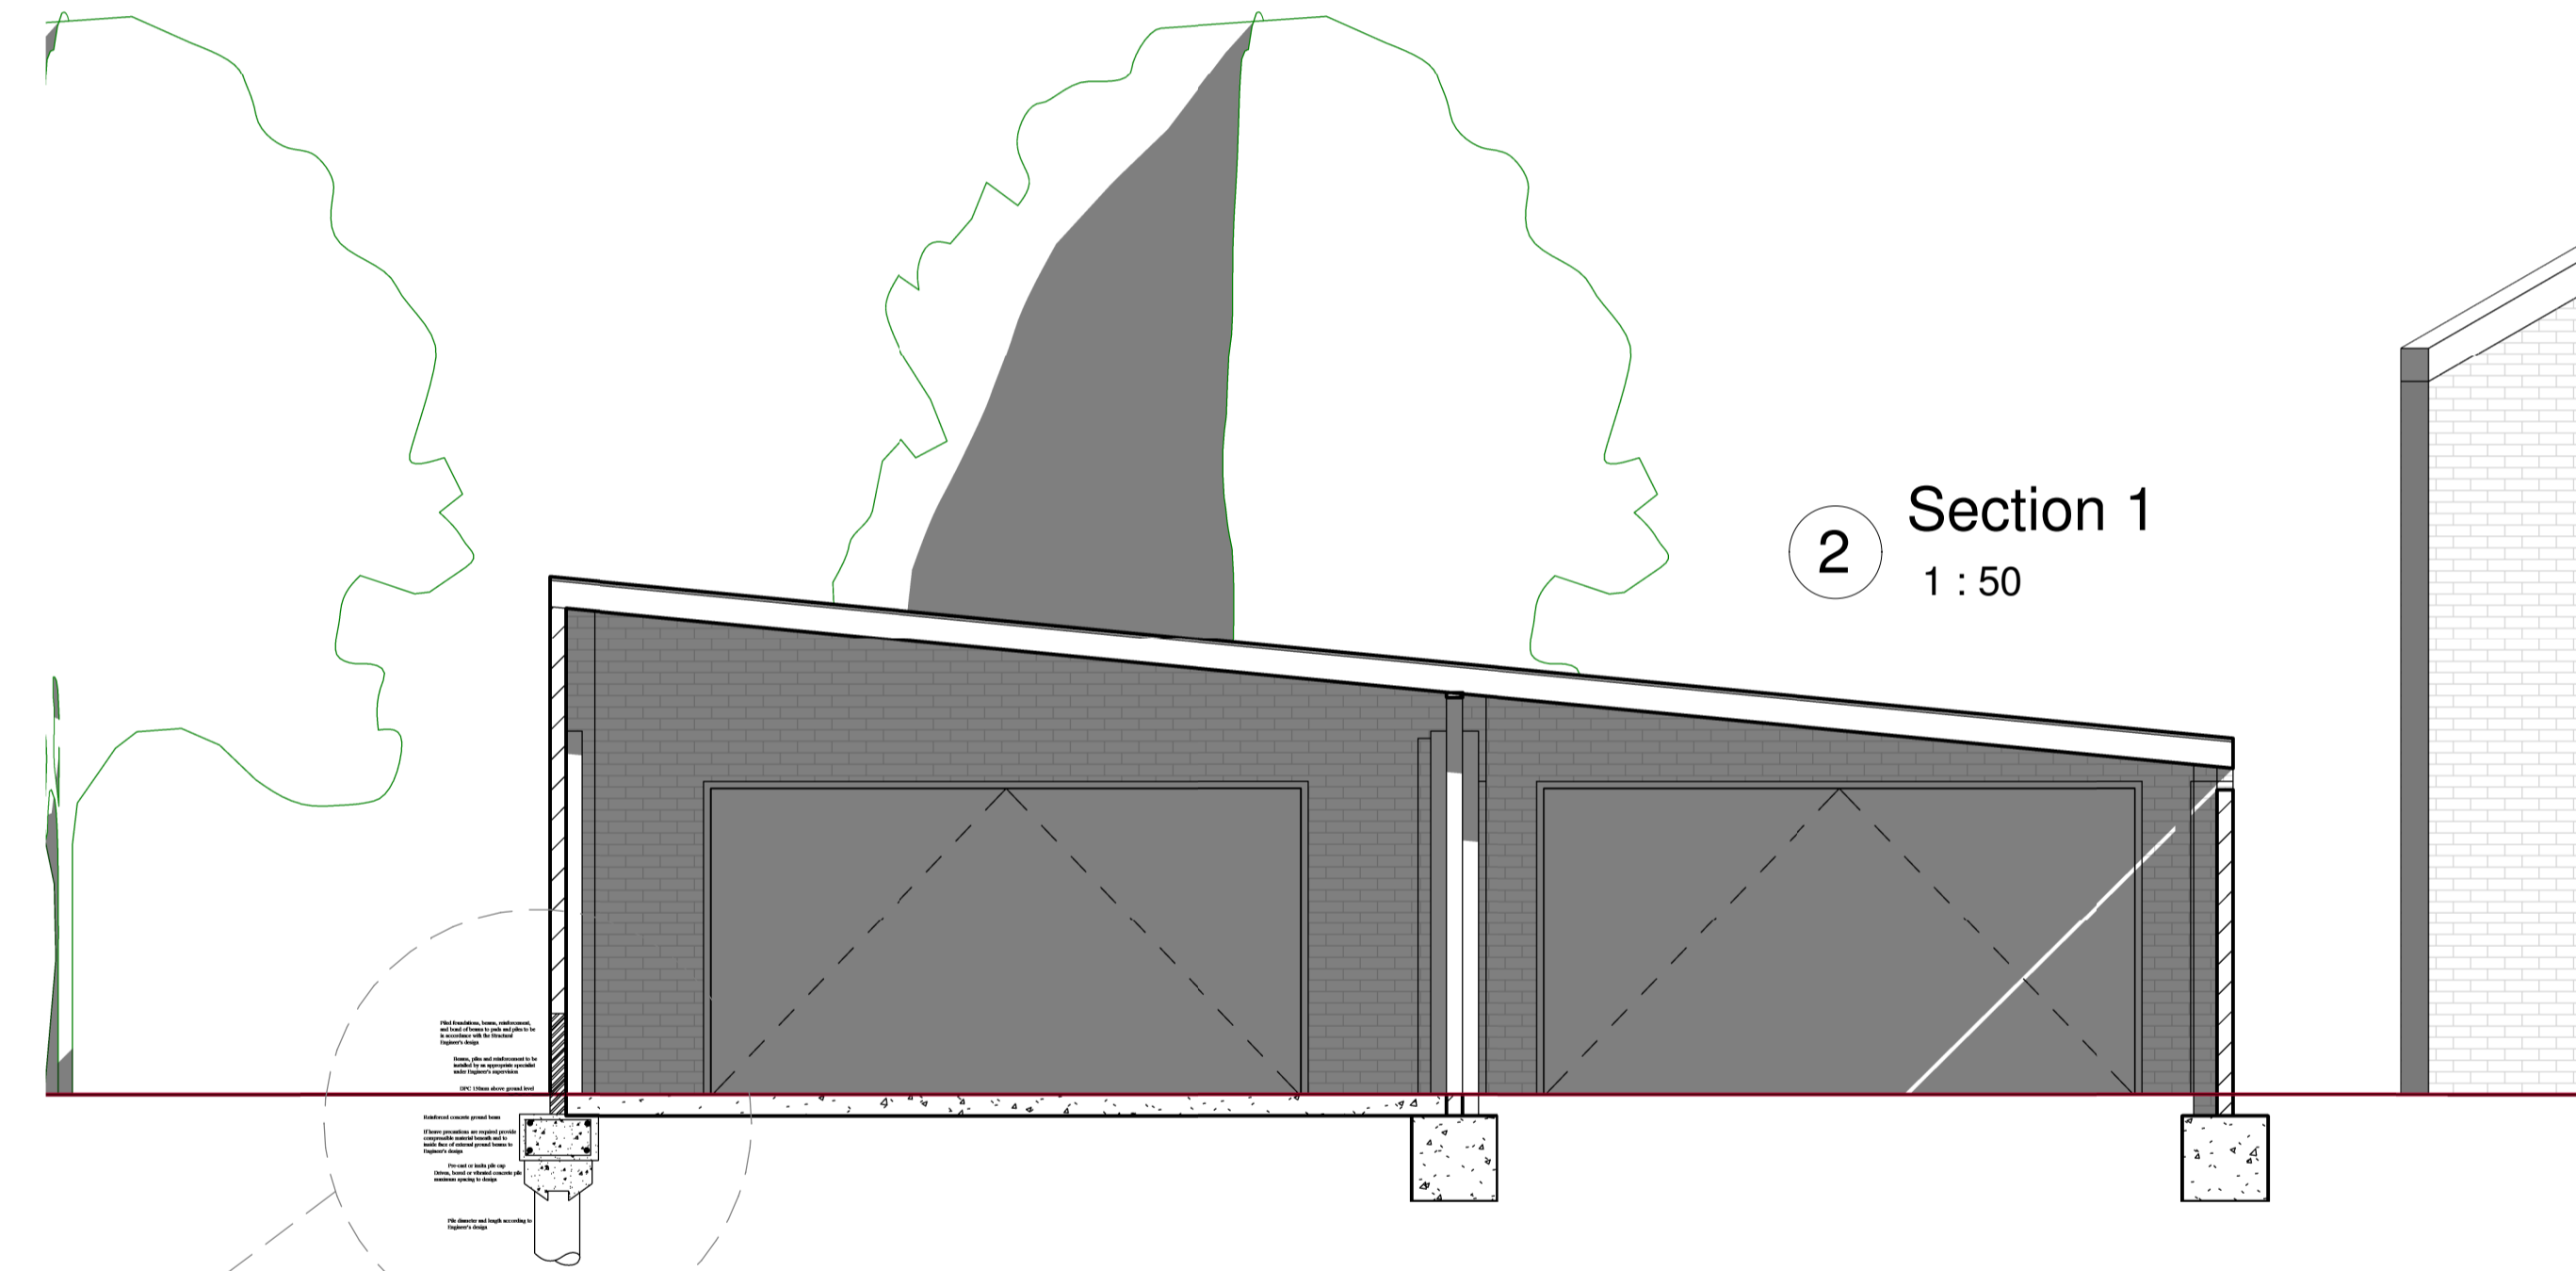

2 Section 1  
 1 : 50

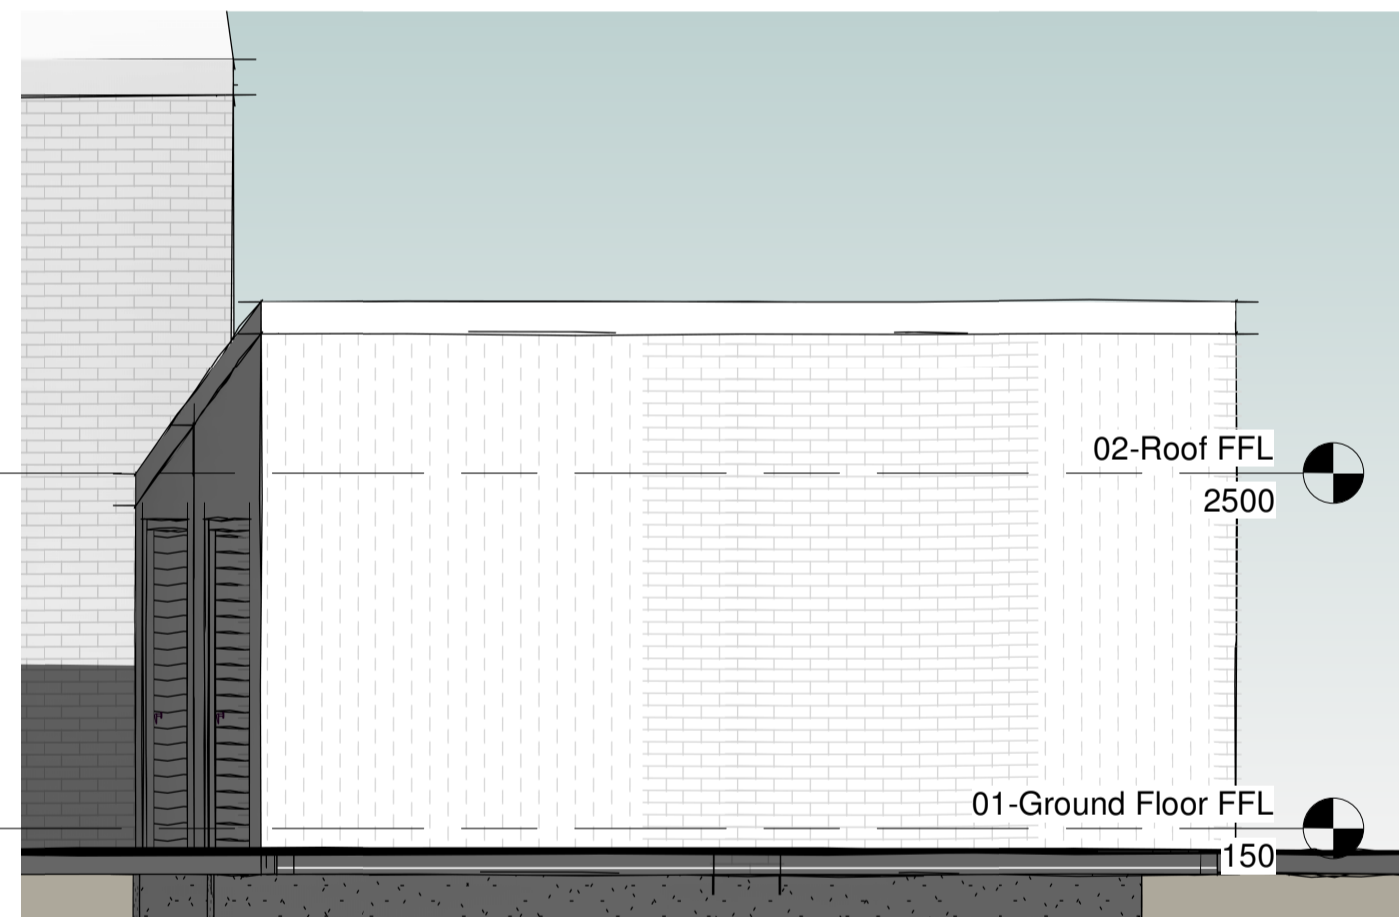

5 Side (West Elevation)  
 1 : 50

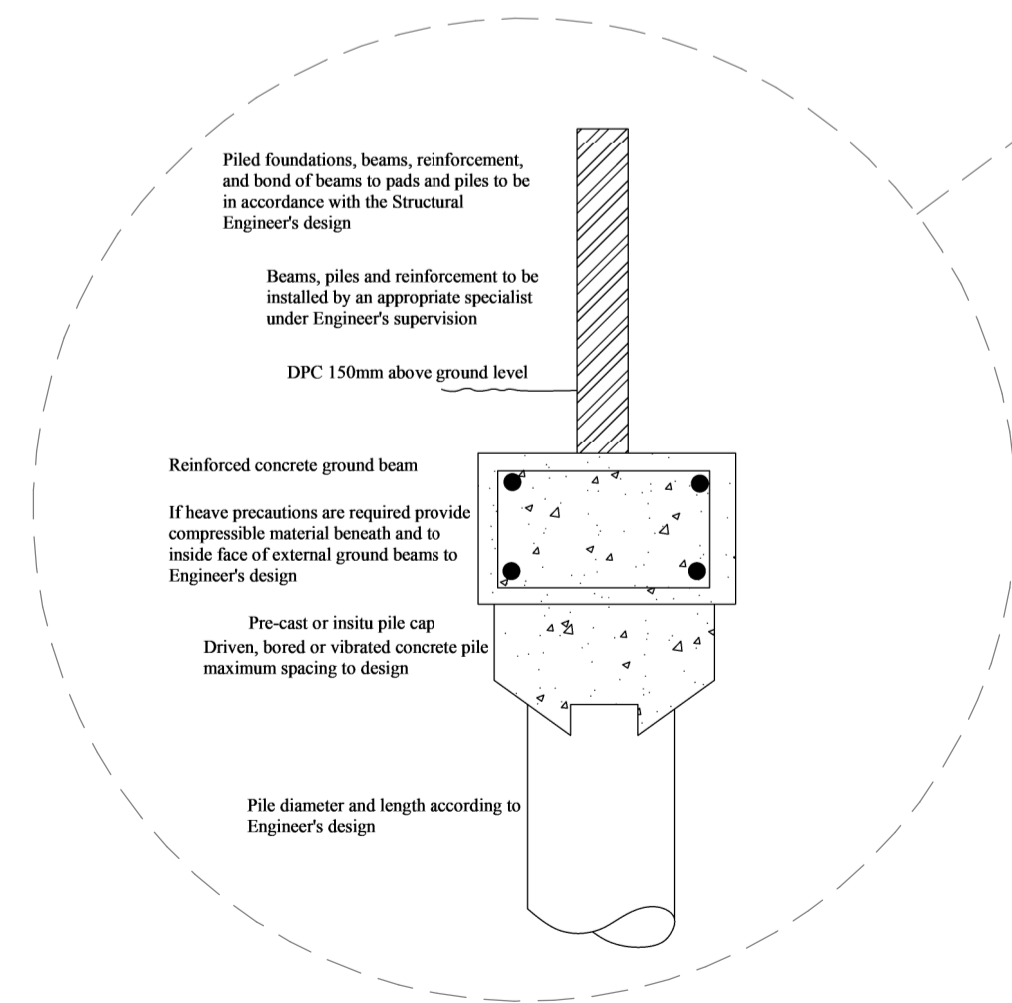

PILE FOUNDATIONS AND RINGBEAM  
 DESIGN TO MISS TREE ROOTS  
 DETAILS BY ENGINEER

AHP Design Ltd  
 Unit 3, Goodwin Business Park, Willie Snaith Road,  
 Newmarket, Suffolk, United Kingdom, CB8 7SQ  
 email: leigh@architecturalhouseplans.co.uk  
 Tel: 07843099418

