
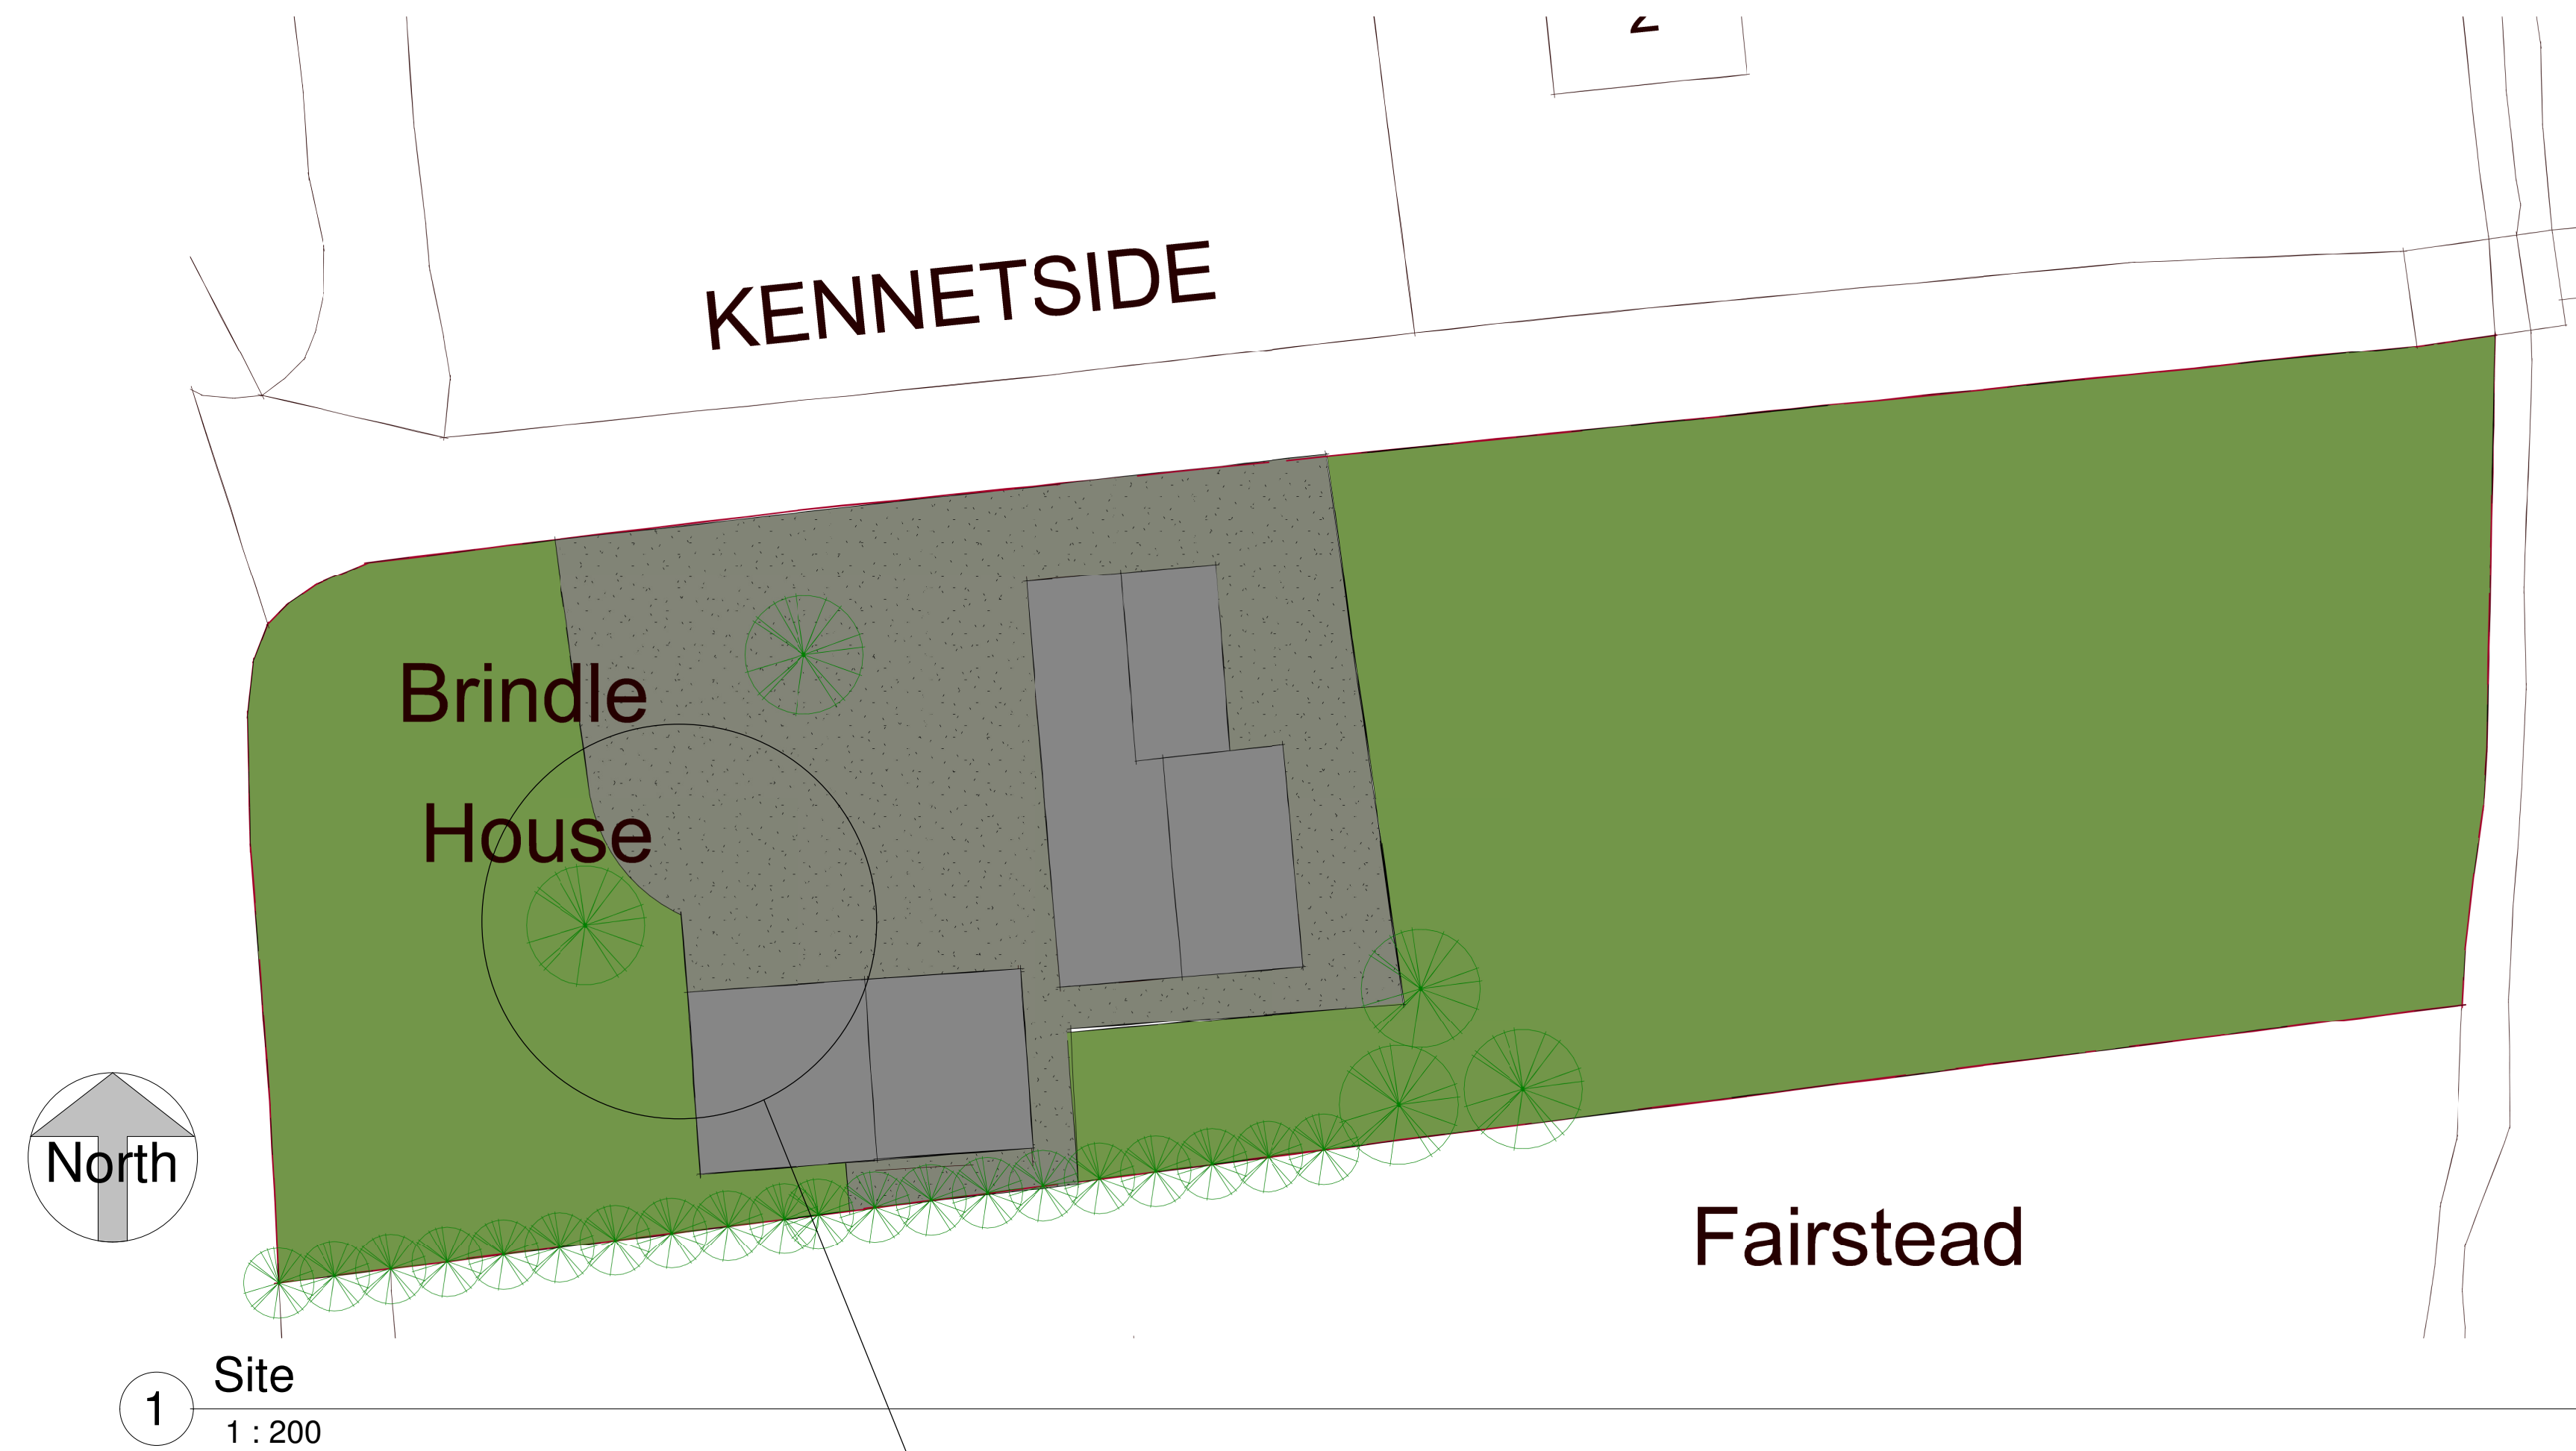




Proposed Site
 Brindle House, Cowlinge, Newmarket, Suffolk, CB8 9QD

28/03/2021 18:26:40

SCALE @ A1: As indicated

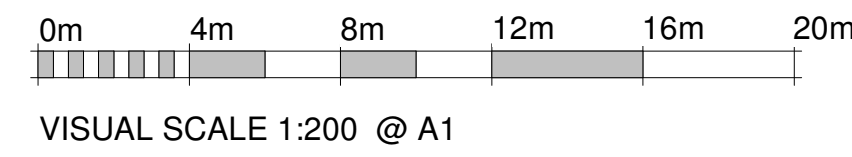

NEW PART OF DRIVEWAY TO BE
 CONSTRUCTED USING TREETEX
 GEOTEXTILE SO NOT TO DISTURB TREE
 ROOTS

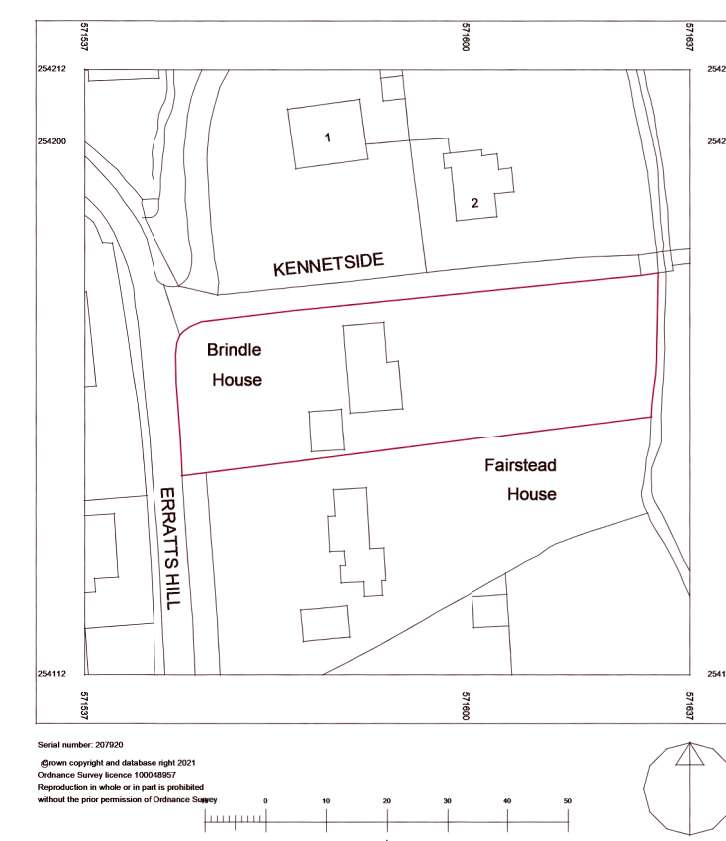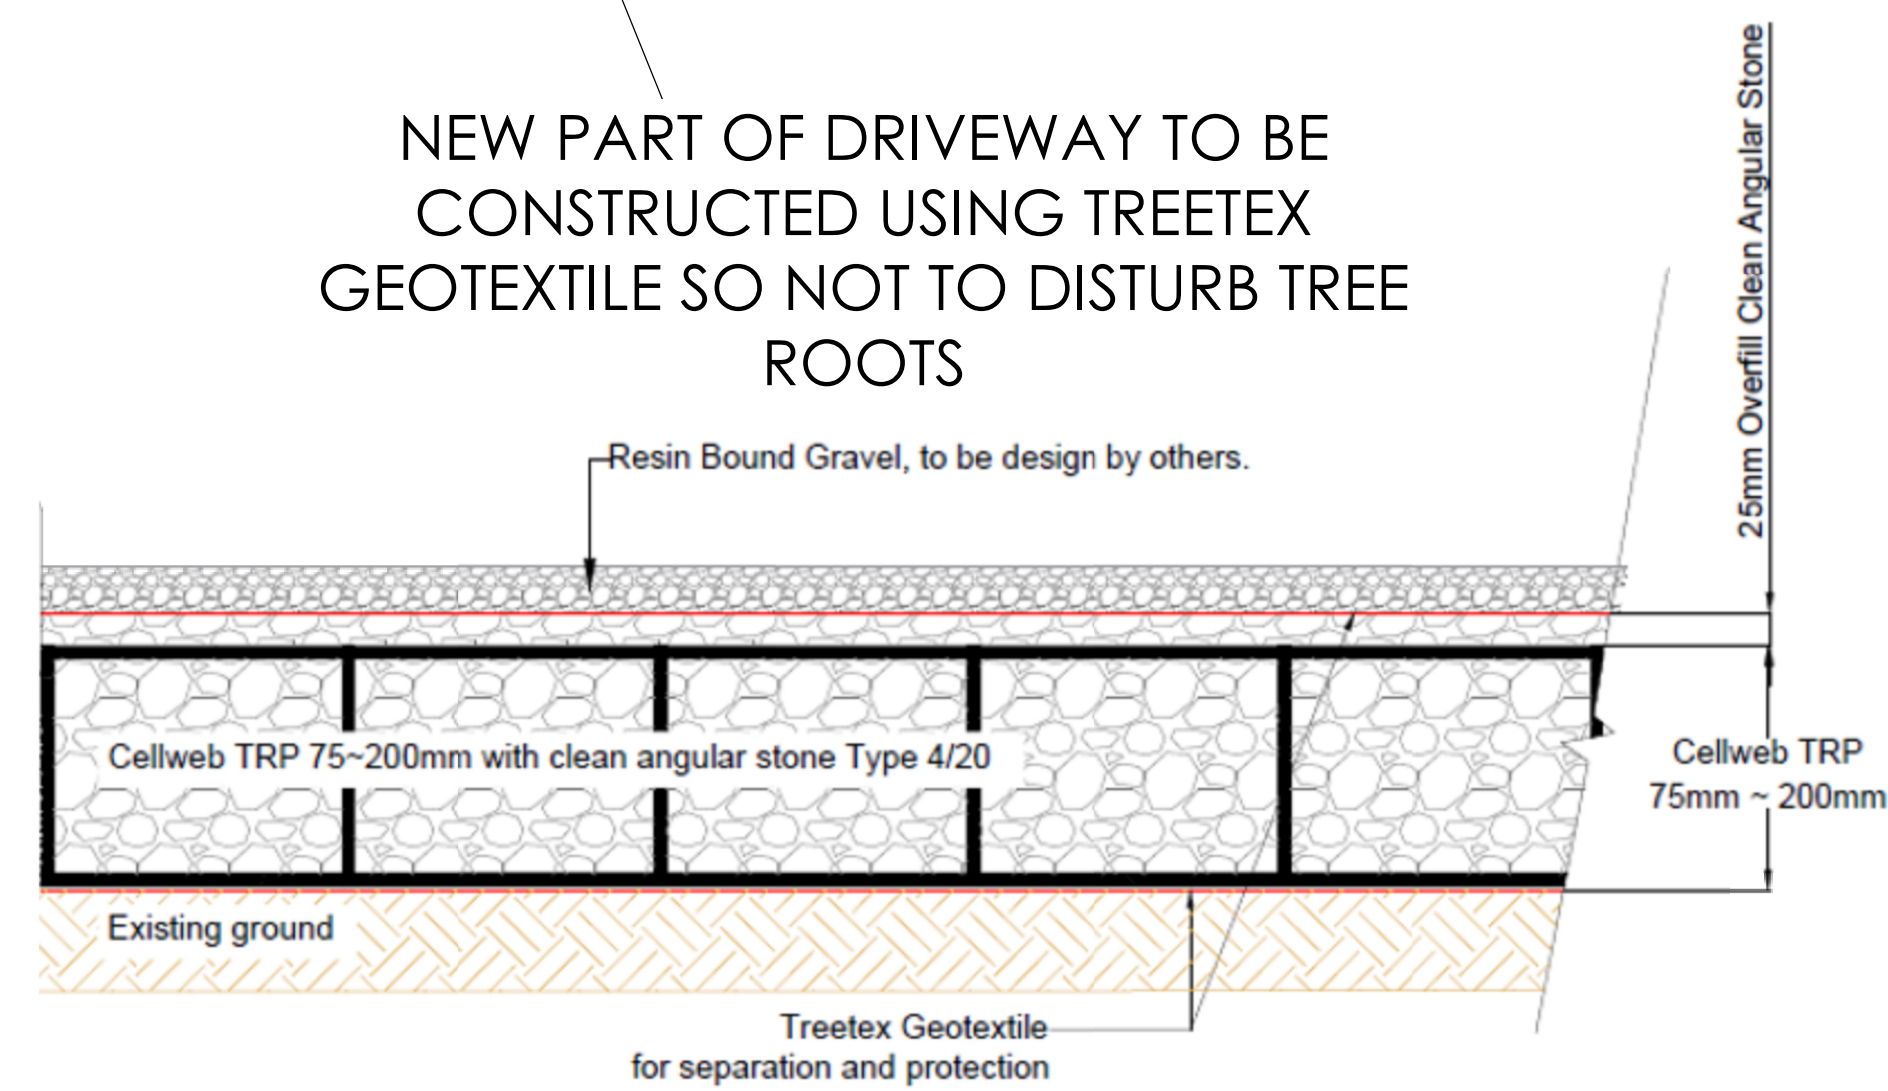

2 Site Location Plan
1 : 1250

AHP Design Ltd
 Unit 3, Goodwin Business Park, Willie Snaith Road,
 Newmarket, Suffolk, United Kingdom, CB8 7SQ
 email: leigh@architecturalhouseplans.co.uk
 Tel: 07843099418



3 {3D}