
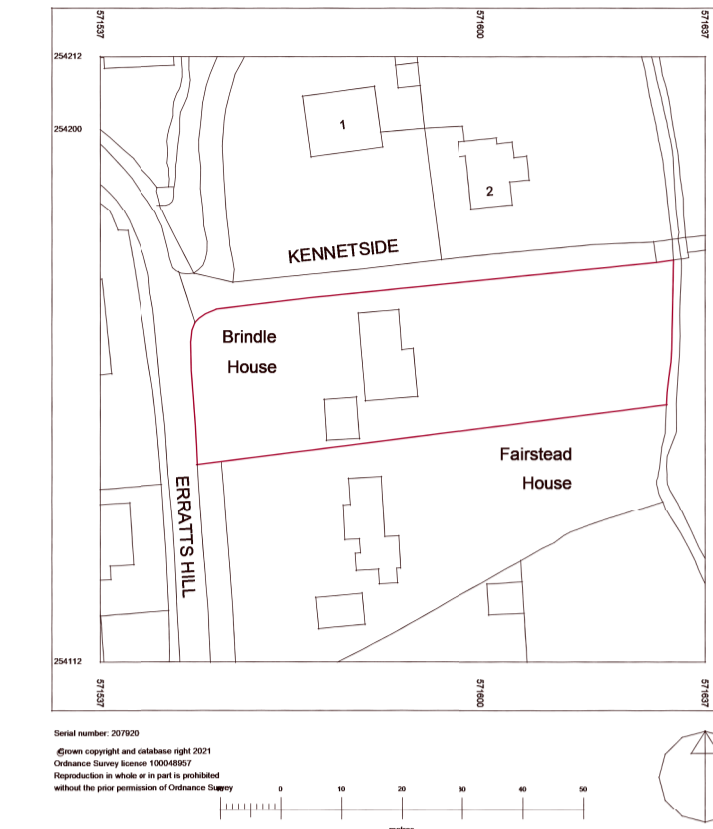



Existing Plans & Elevations
 Brindle House, Cowlinge, Newmarket, Suffolk, CB8 9QD

28/03/2021 18:29:41


SCALE @ A1: As indicated

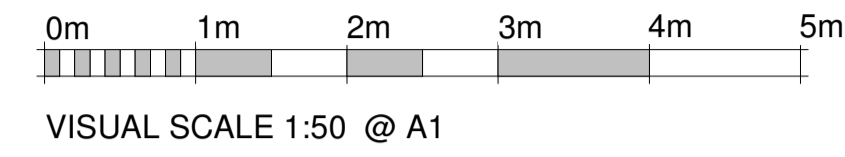


7 Site Location Plan
 1 : 1250

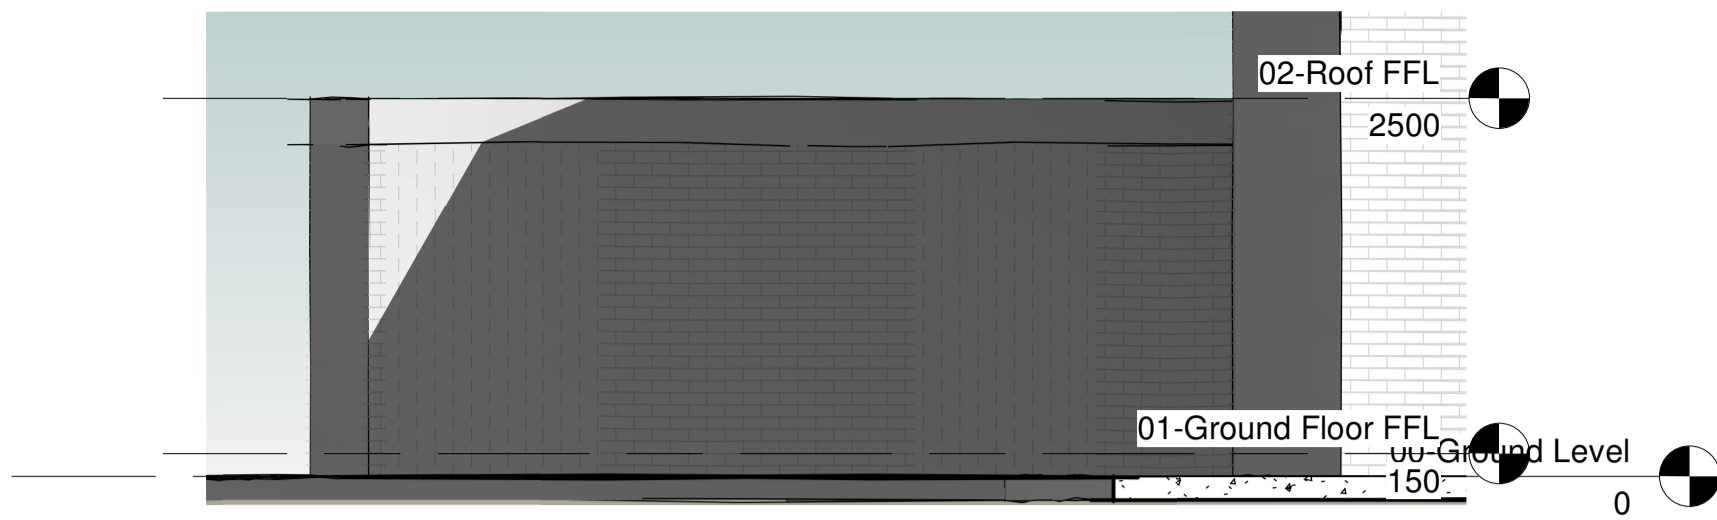


2 Side (East Elevation)
 1 : 50

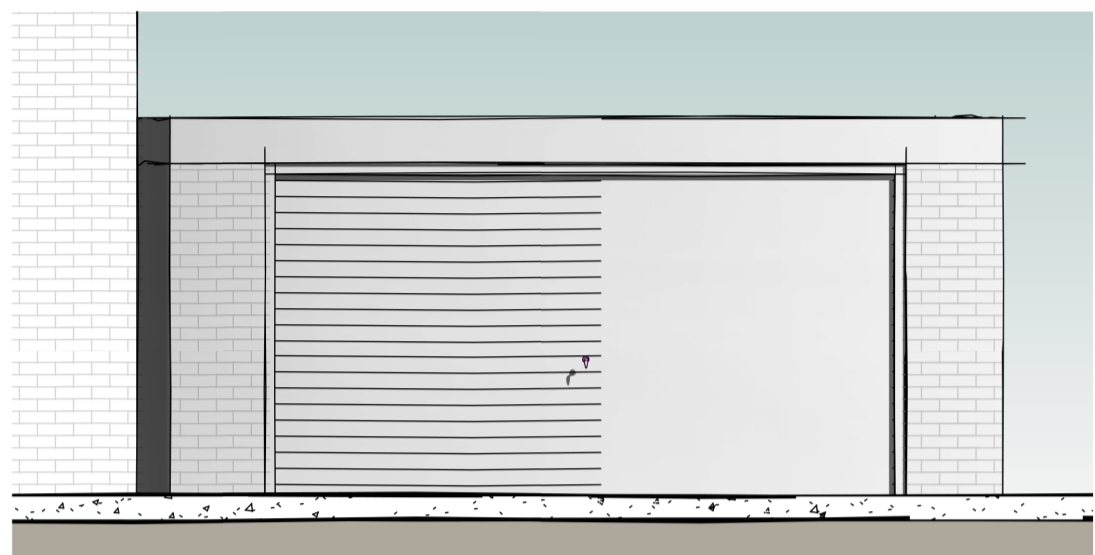



3 Front (North Elevation)
 1 : 50

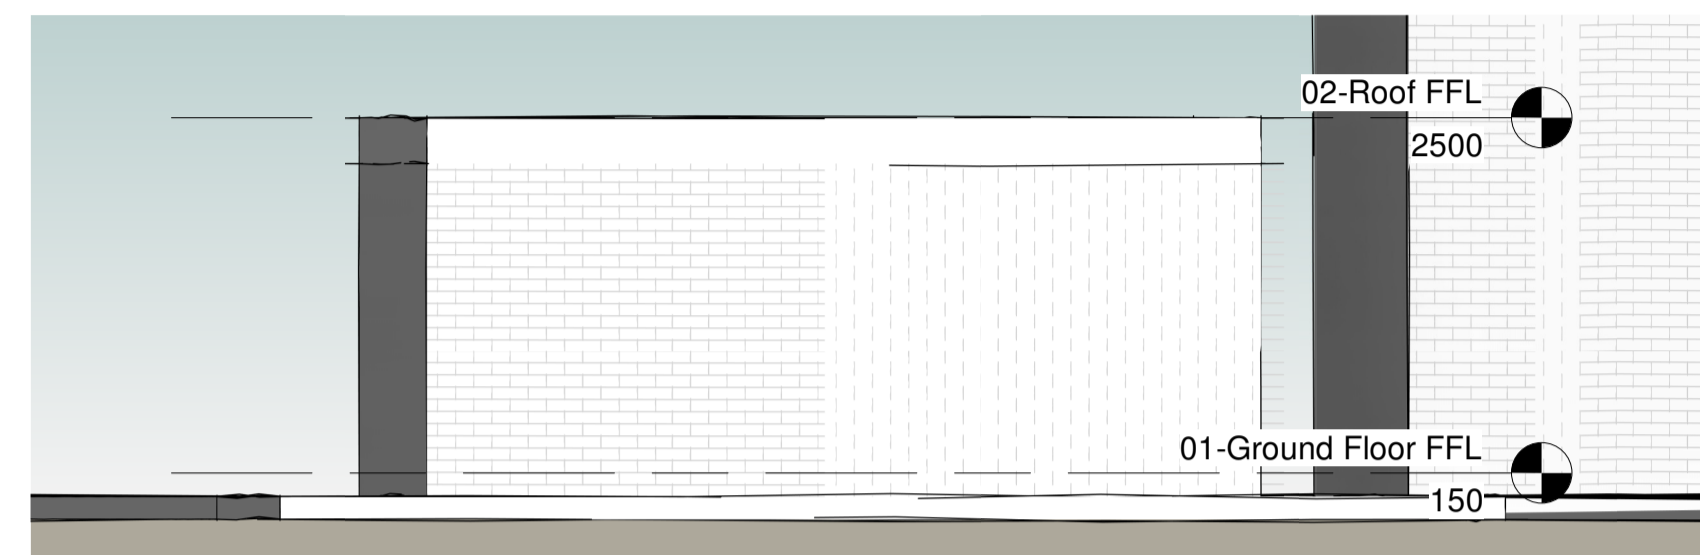


4 Rear (South Elevation)
 1 : 50

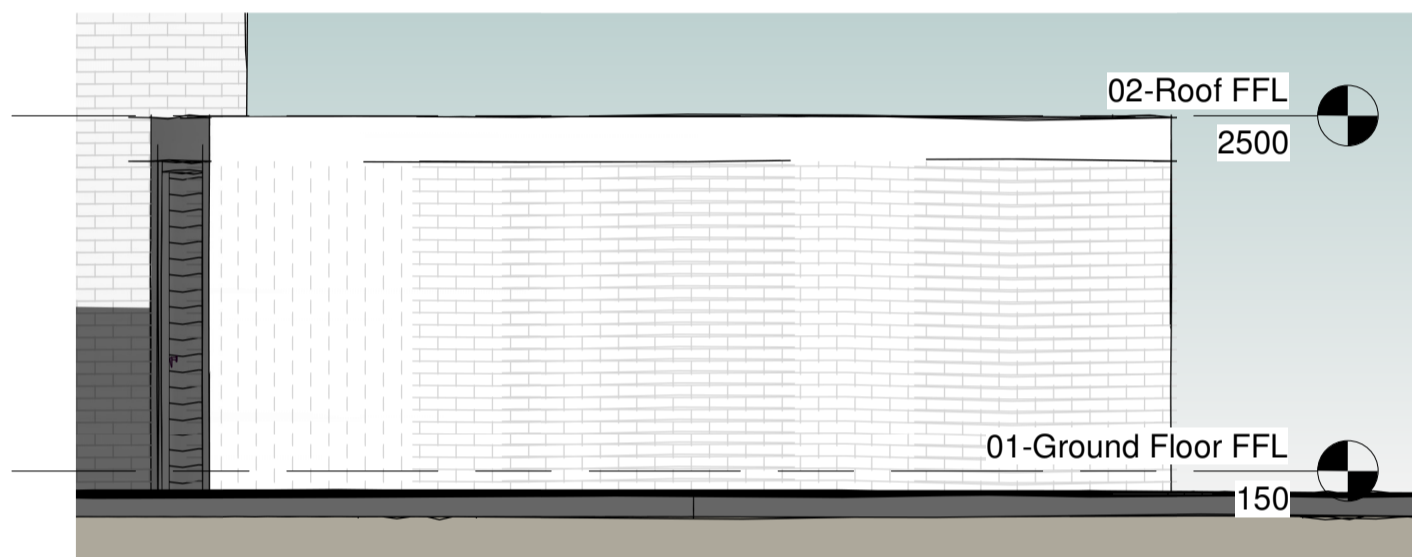


5 Side (West Elevation)
 1 : 50

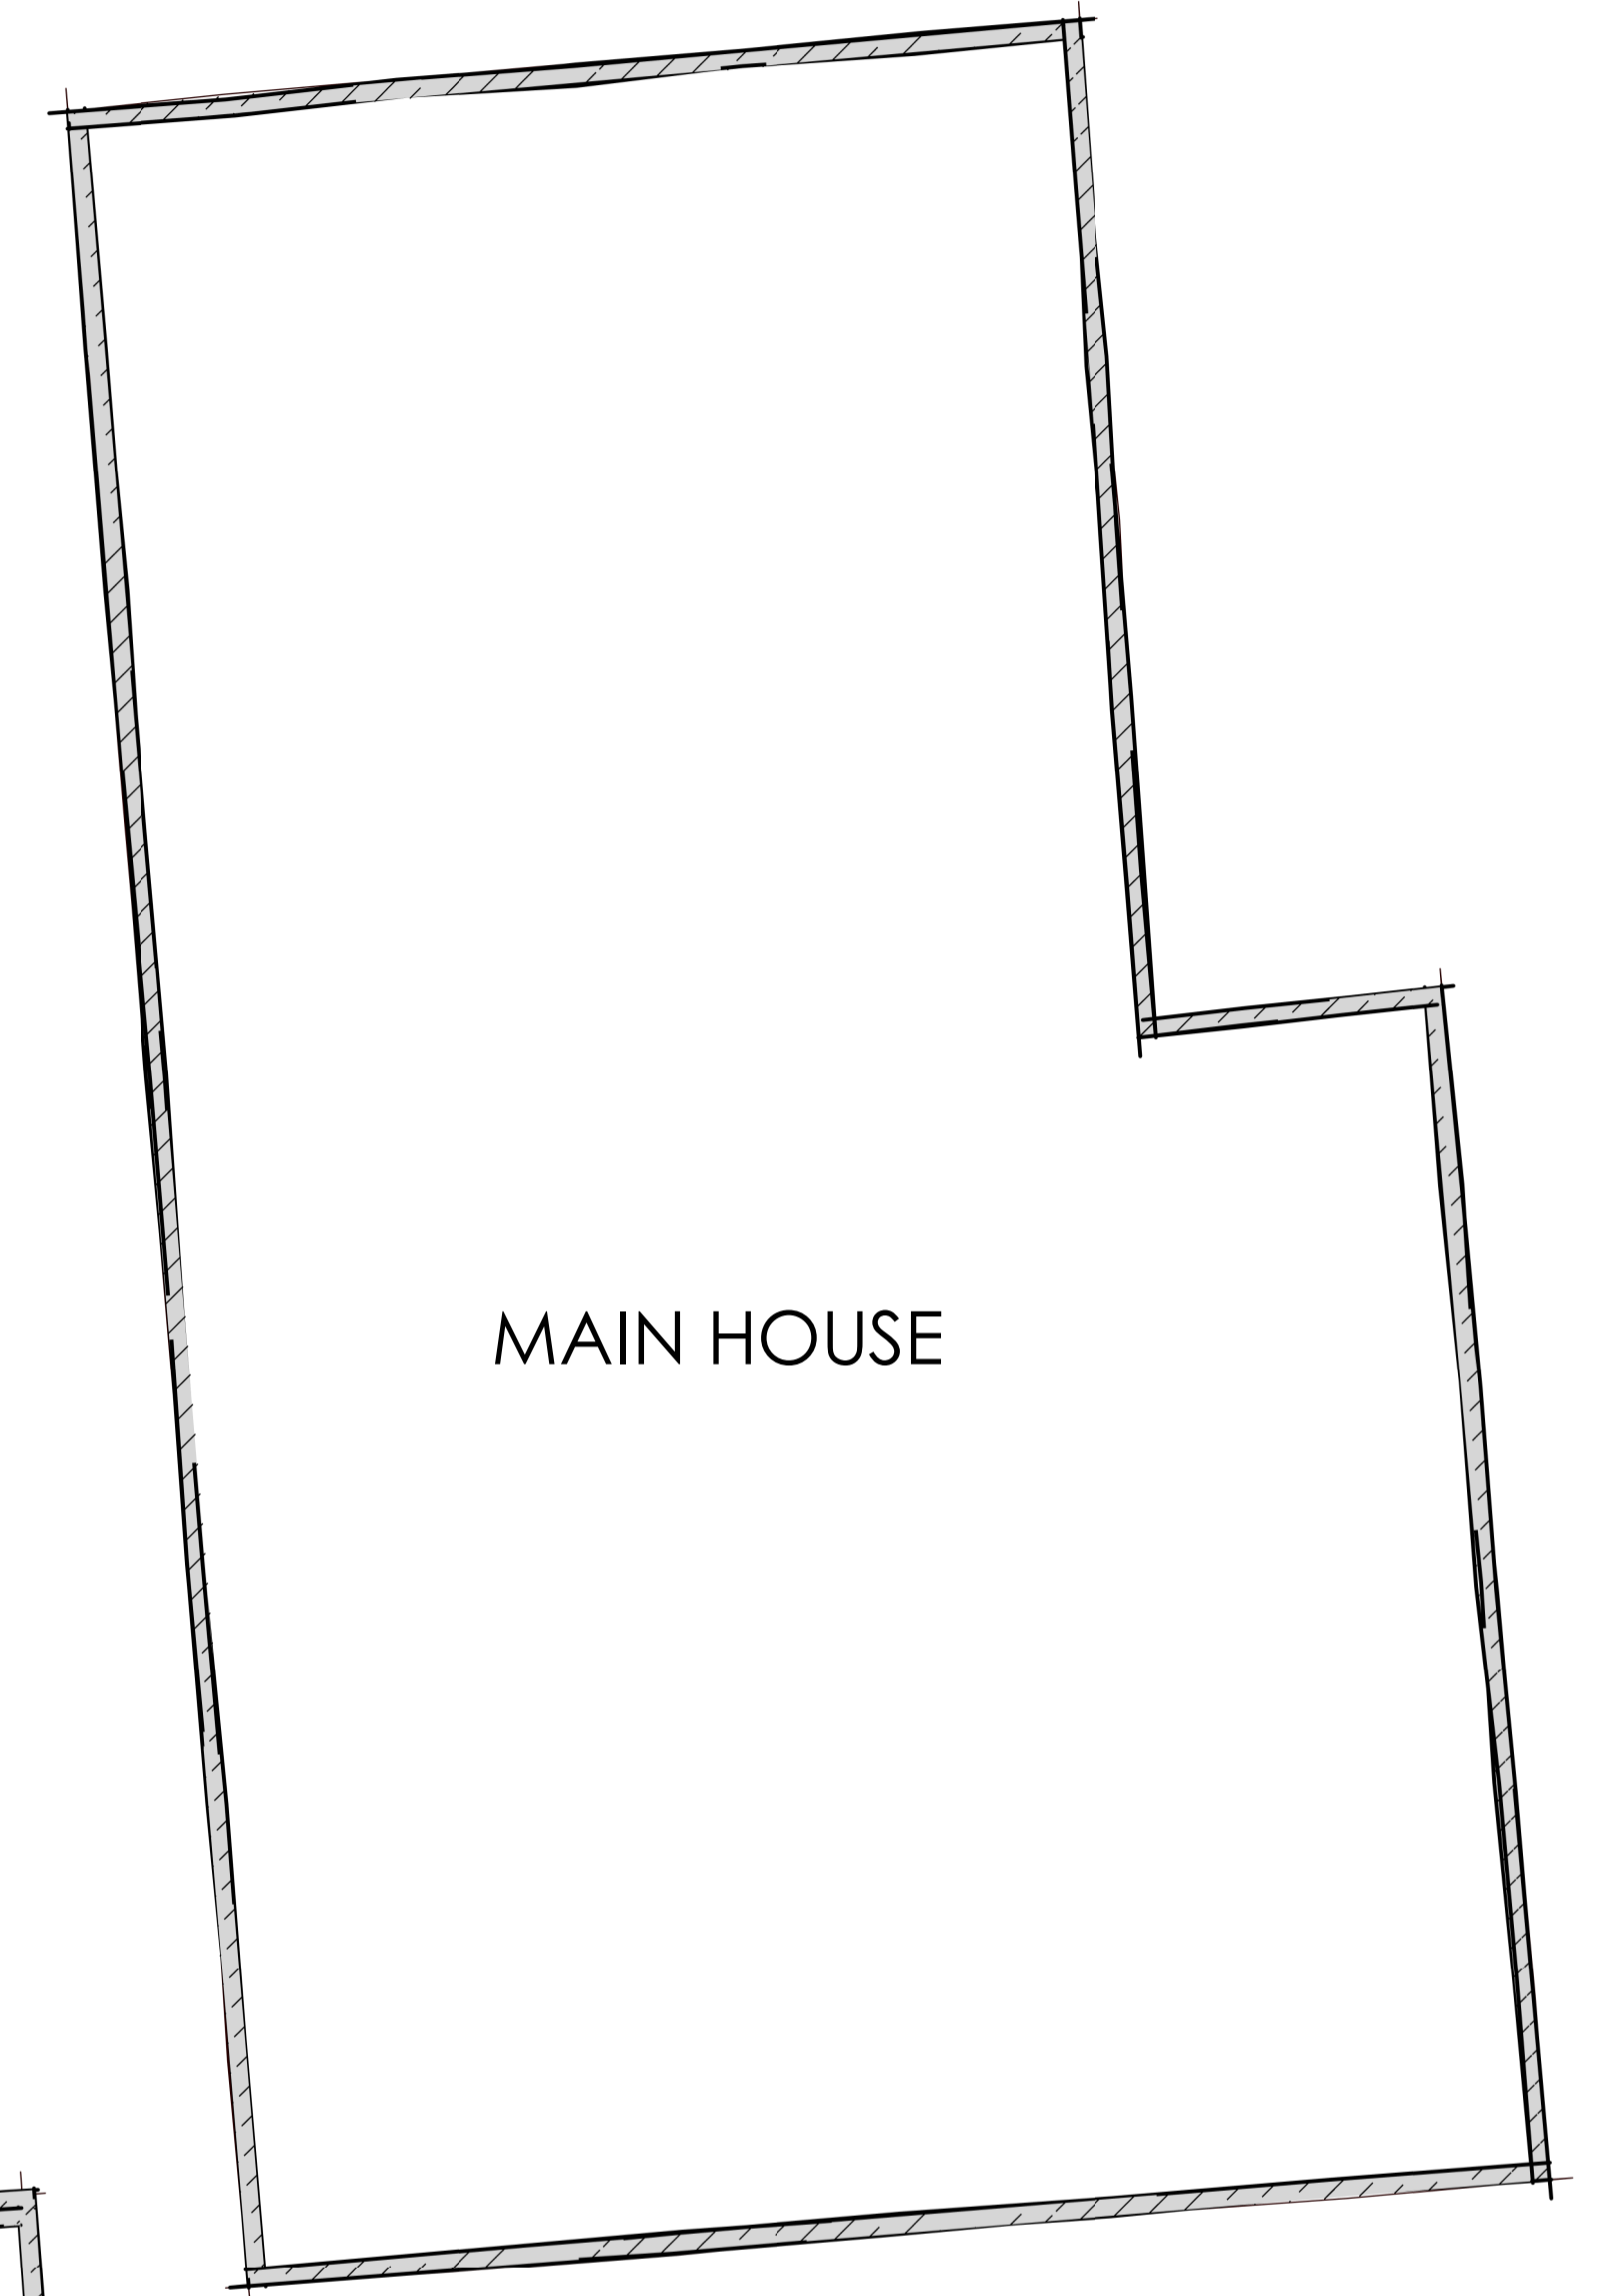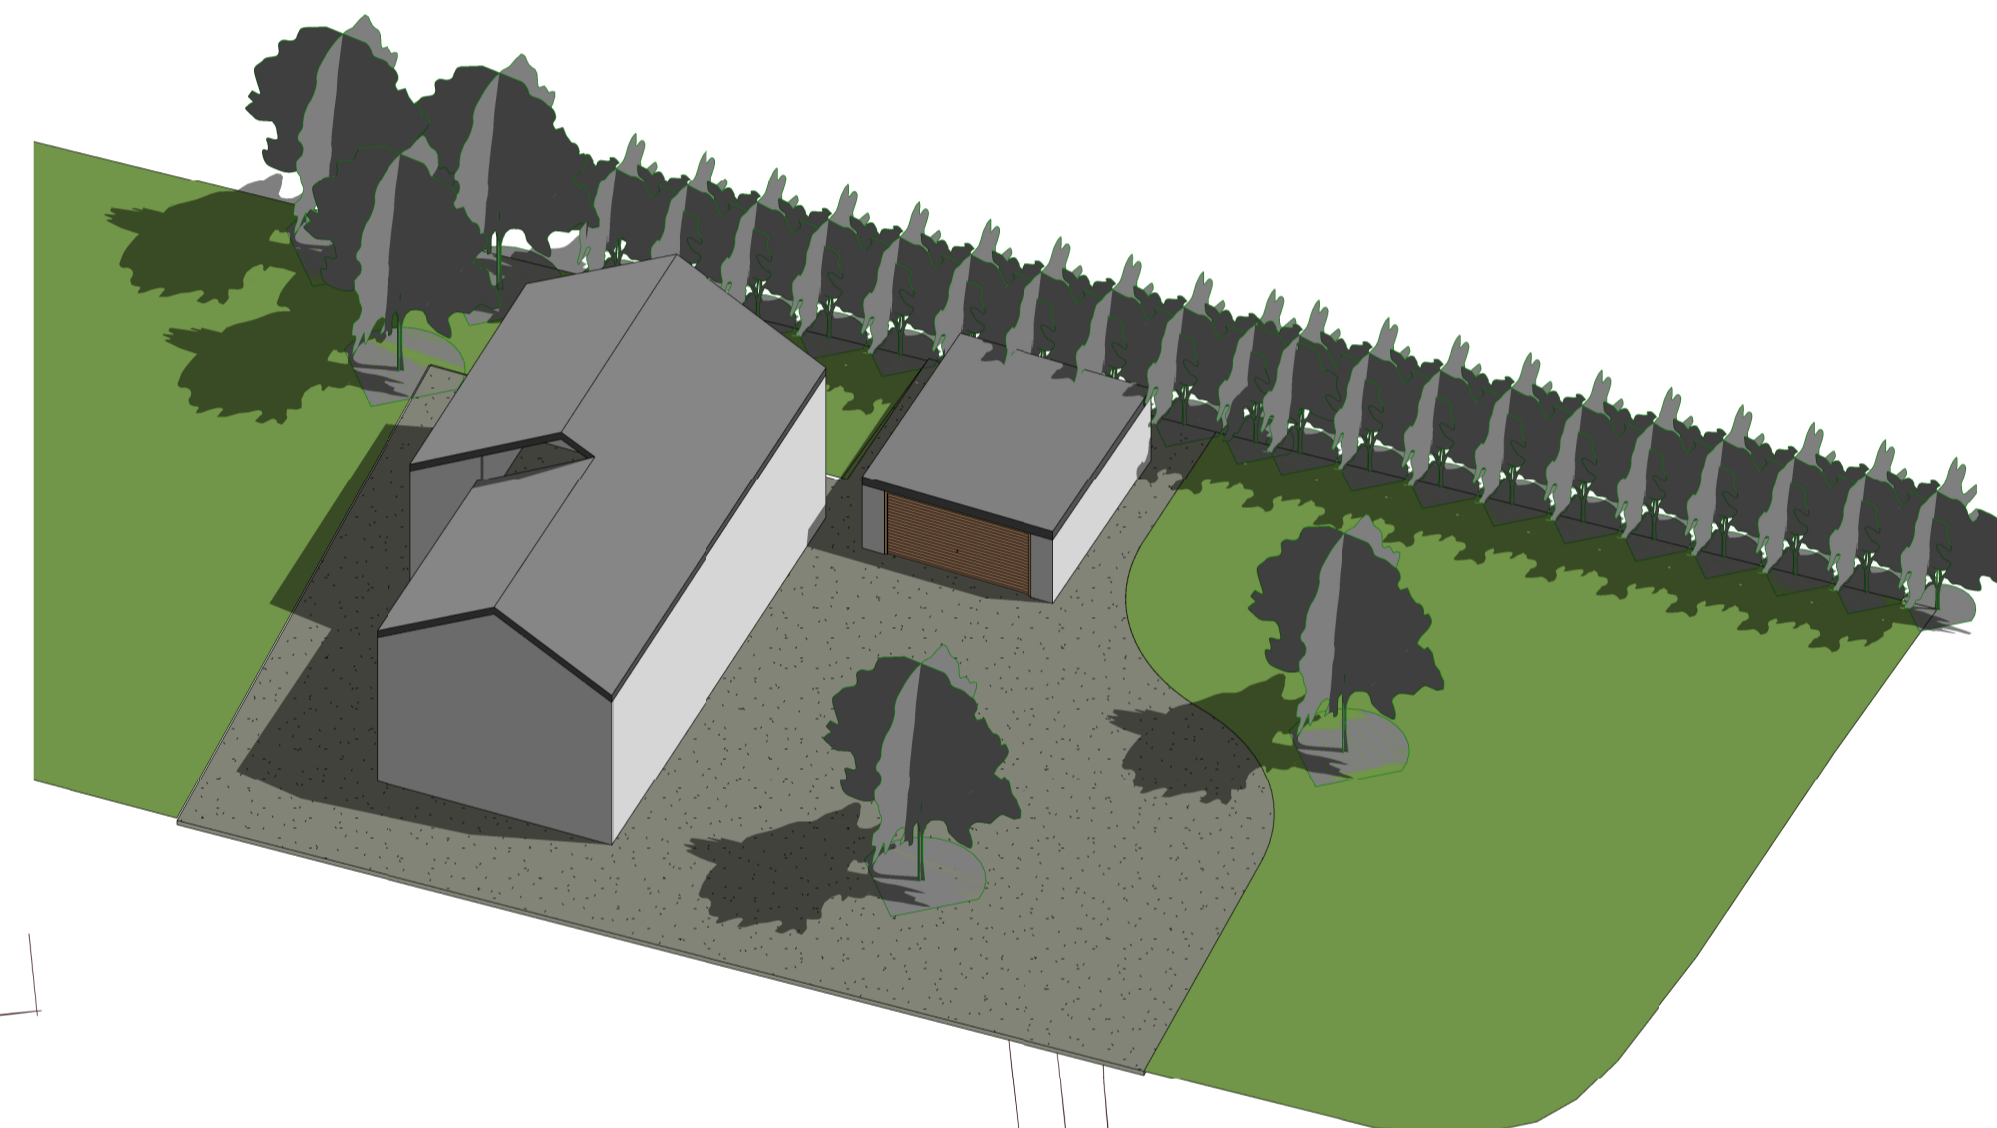

MAIN HOUSE

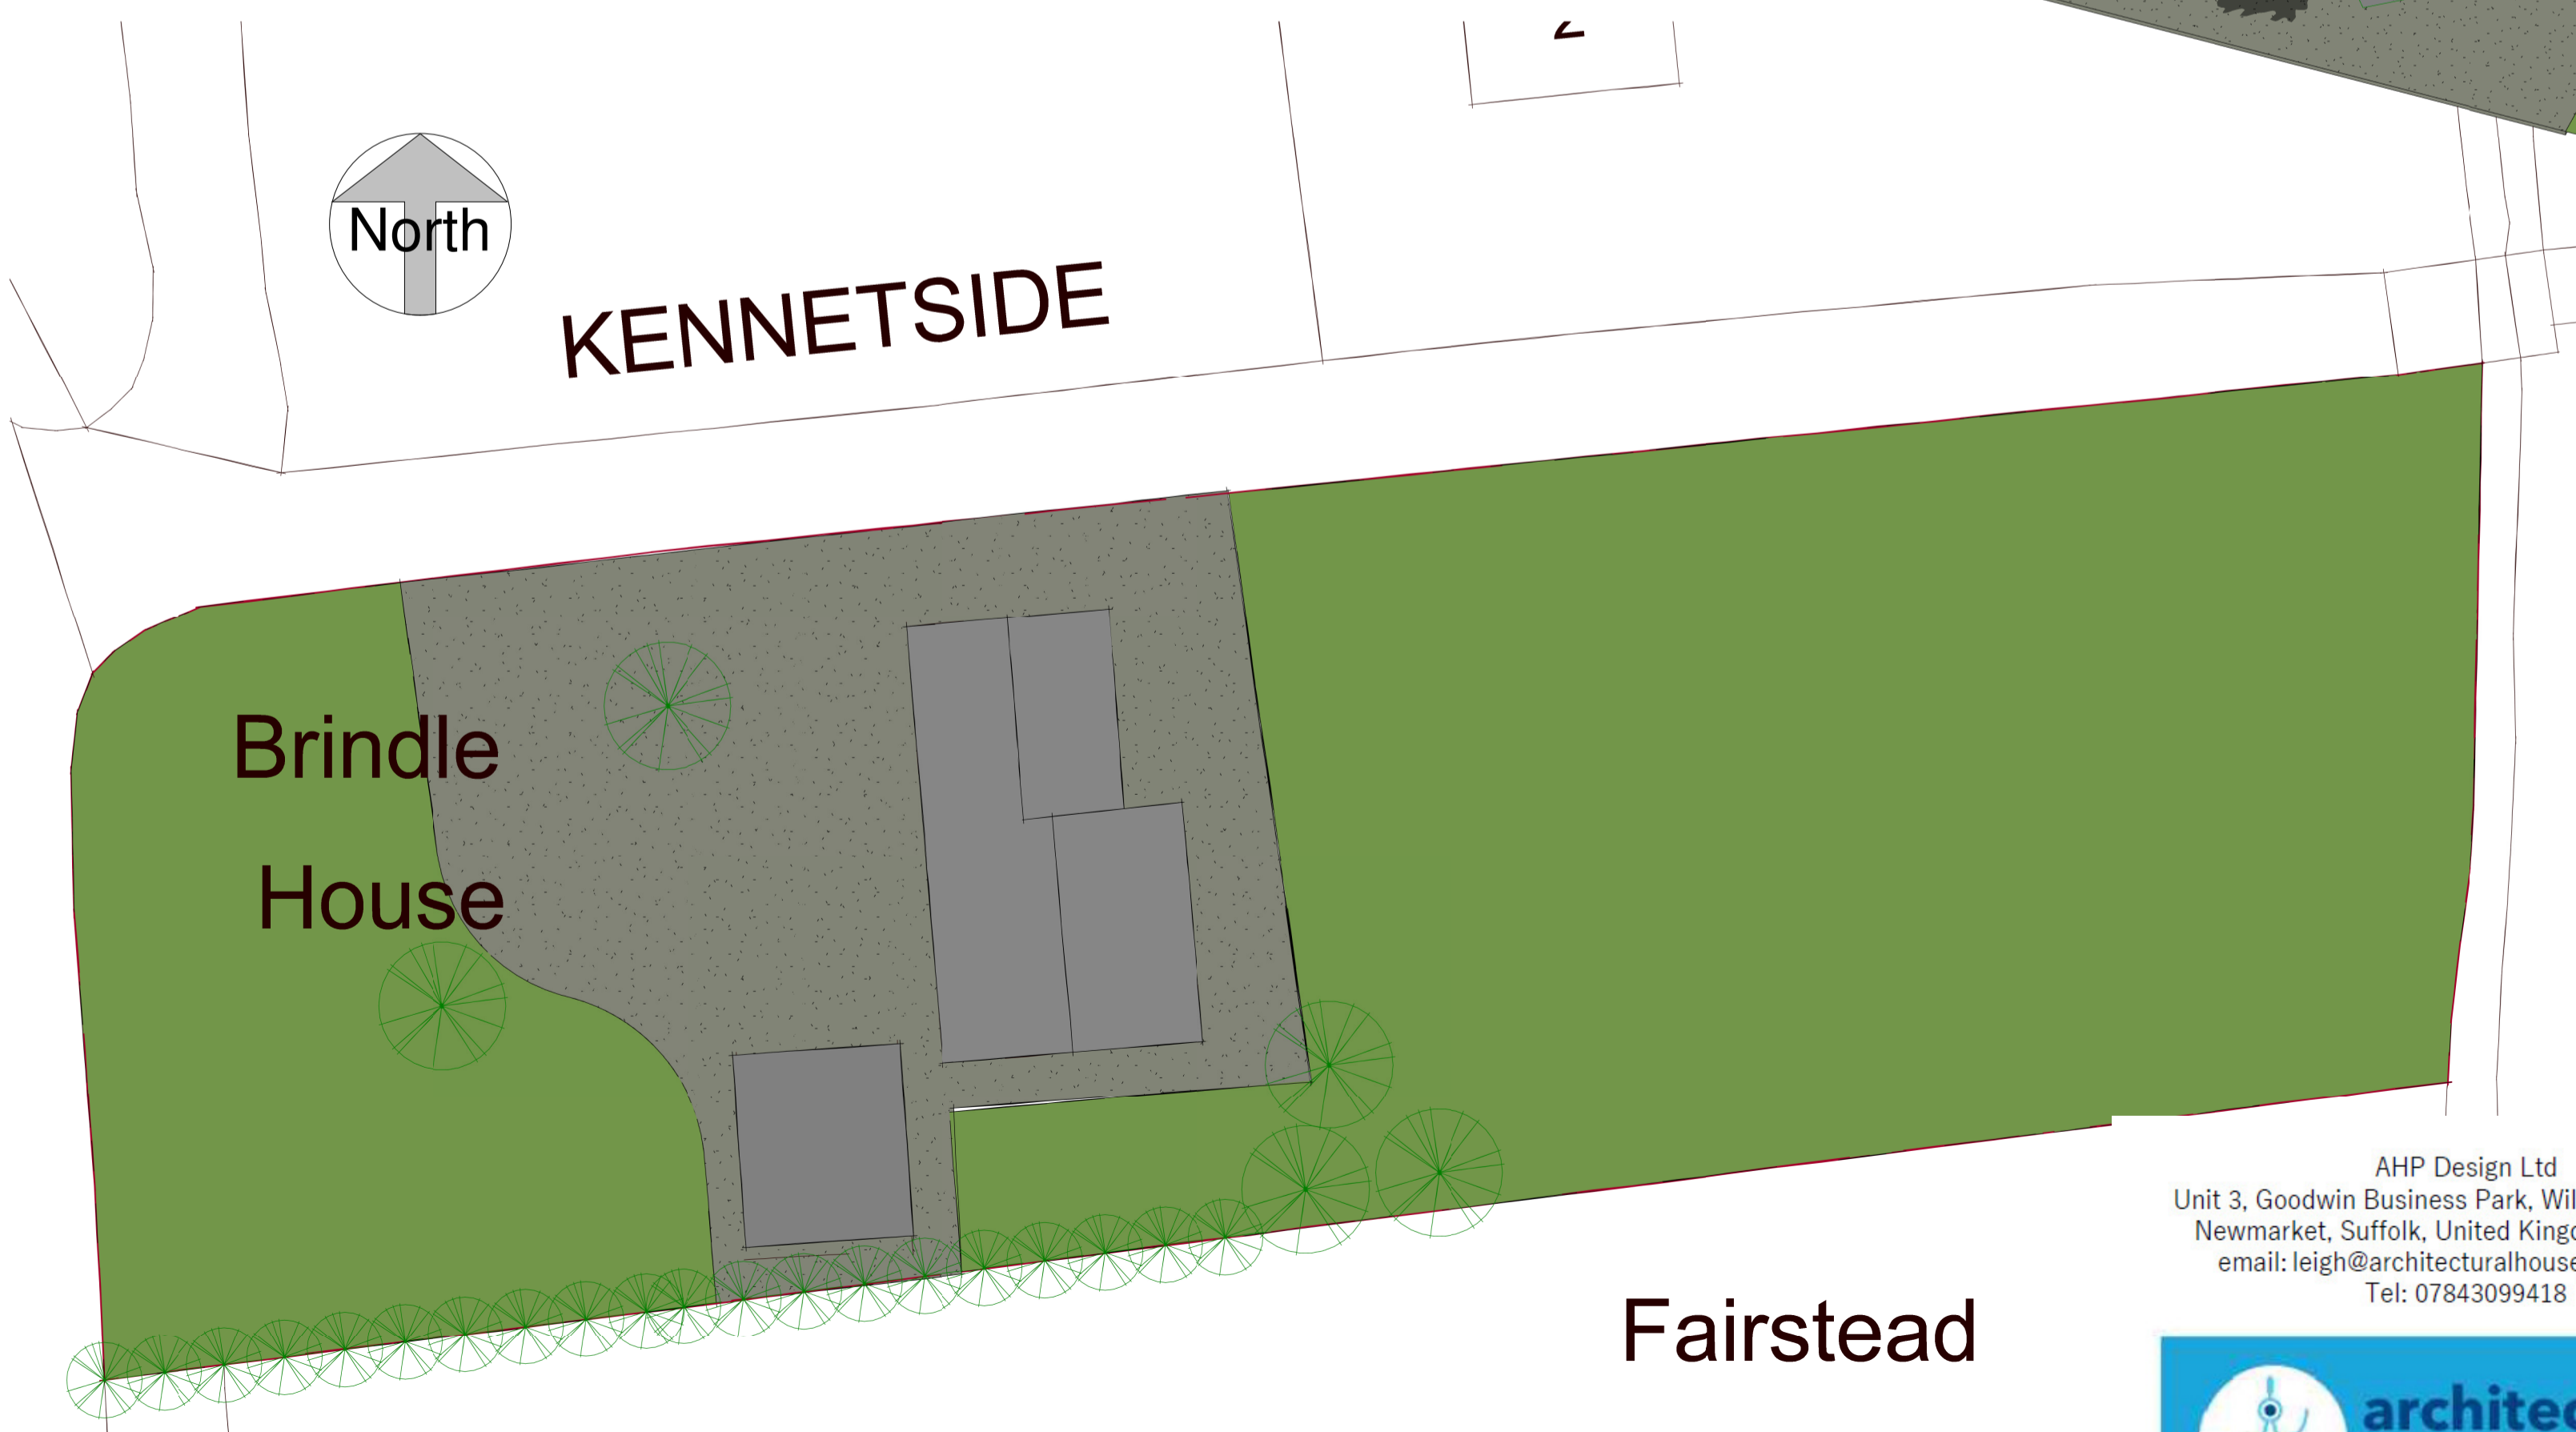

6 Site
 1 : 200

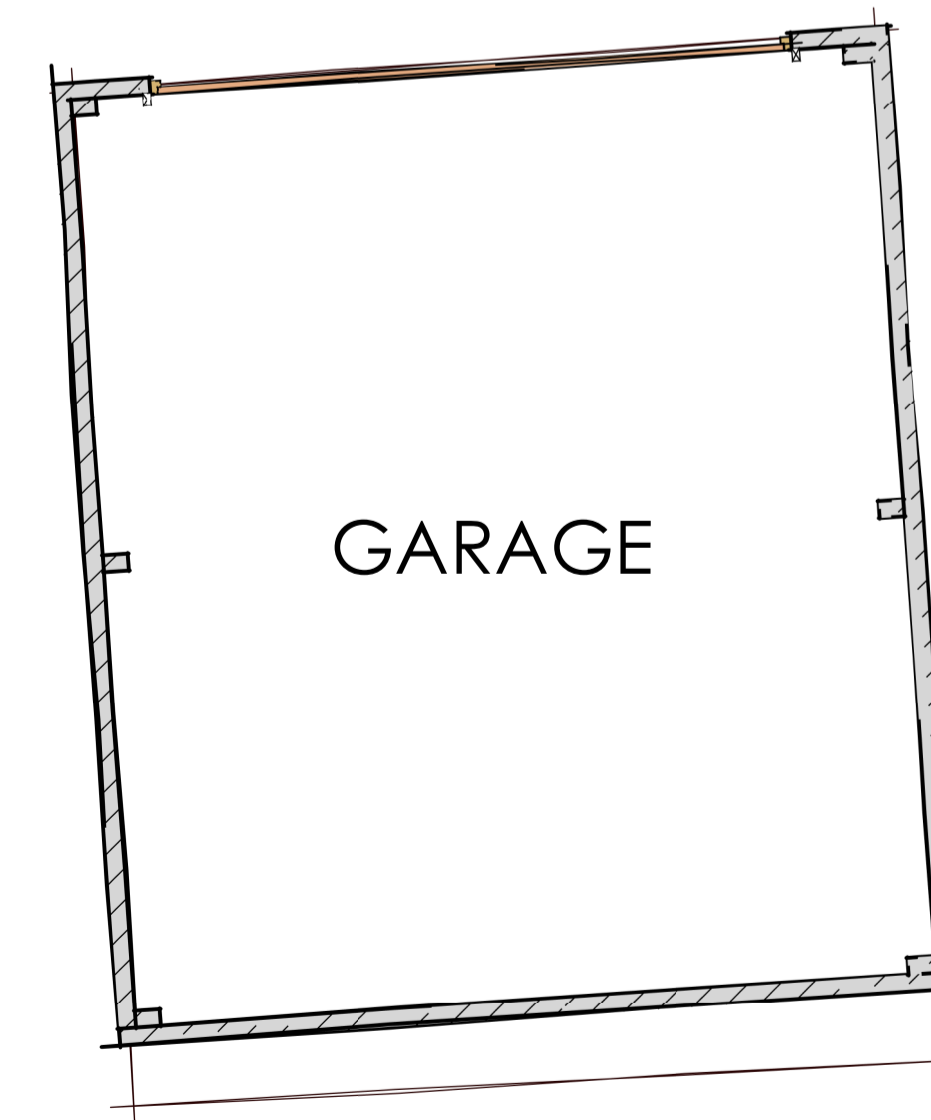

GARAGE

1 00-Ground Level
 1 : 50

AHP Design Ltd
 Unit 3, Goodwin Business Park, Willie Snaith Road,
 Newmarket, Suffolk, United Kingdom, CB8 7SQ
 email: leigh@architecturalhouseplans.co.uk
 Tel: 07843099418

