




Preservation Windows  
6 Telford Place  
Lenziemill  
Cumbernauld  
G67 2NH


DRAWN BY  
Iain Ritchie

Flat 1  
3 Princes Gardens  
Glasgow  
G12 9HP

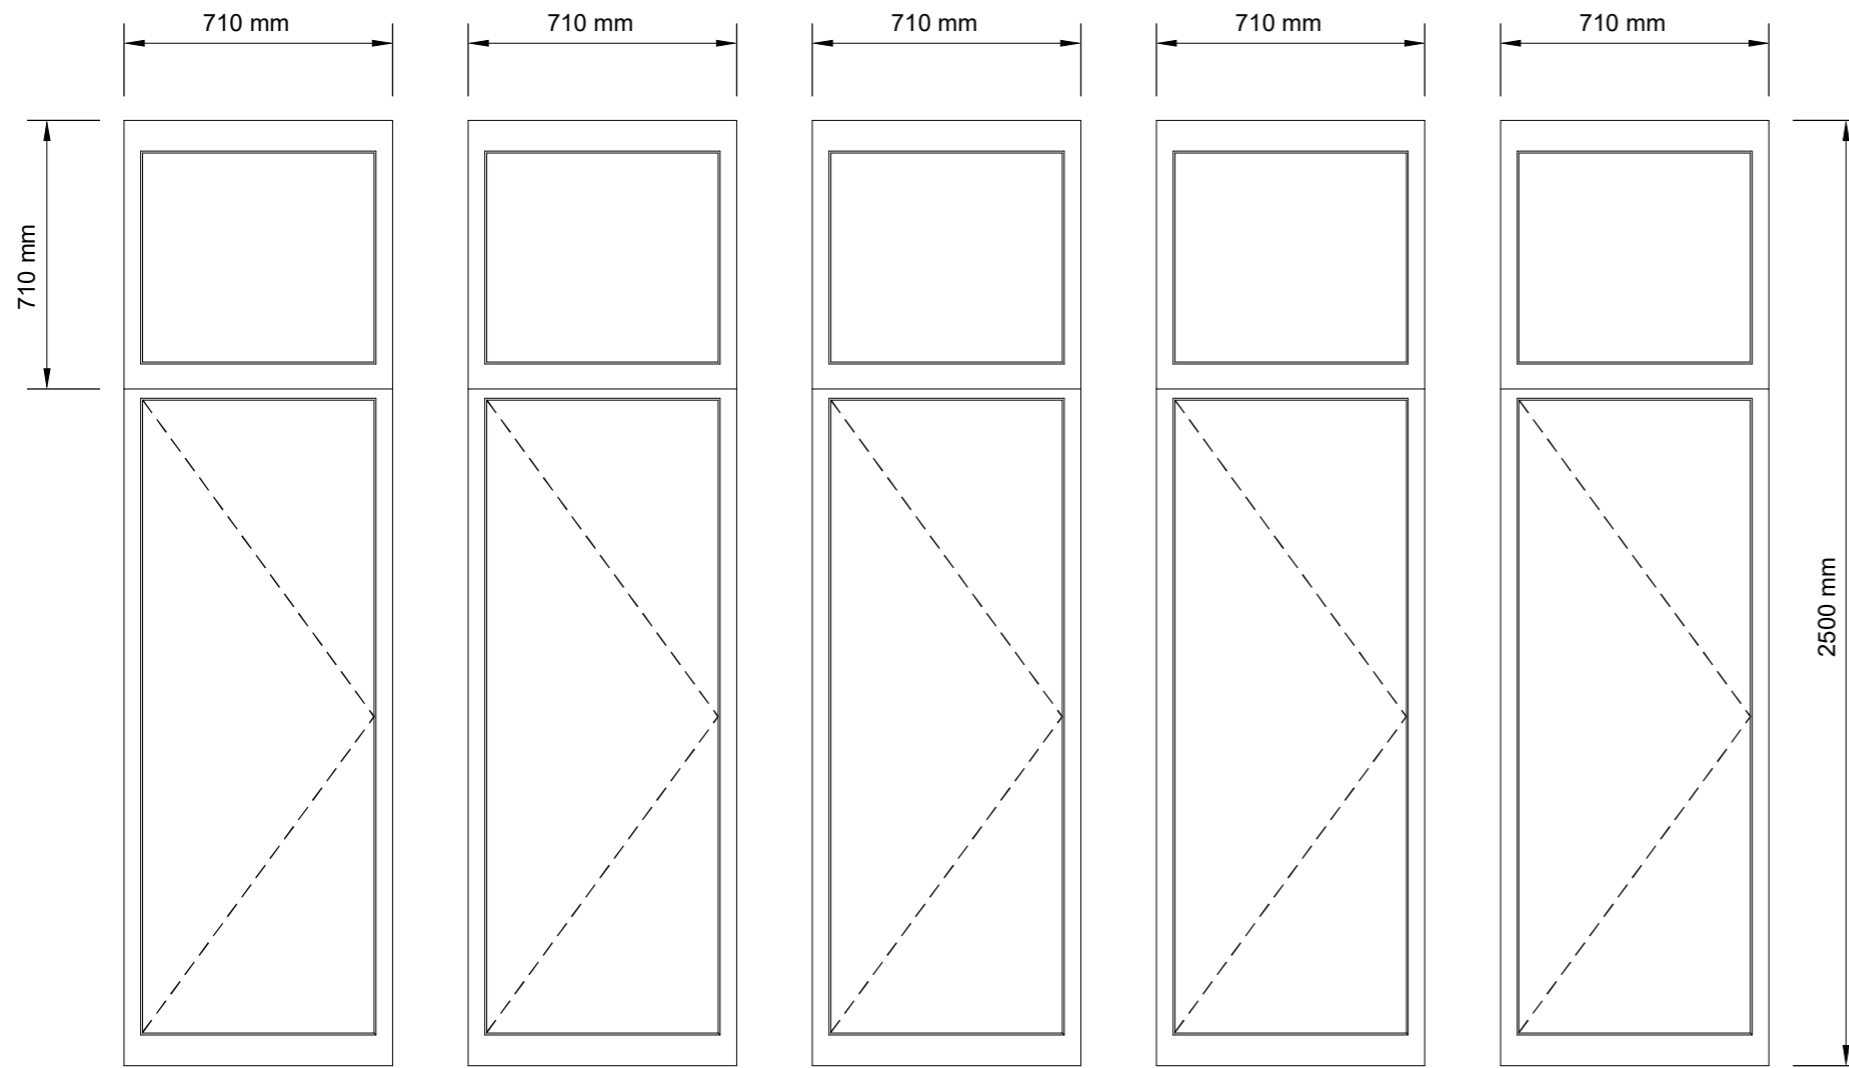

Reference : A

5 new casements will be manufactured in timber and fitted to the existing cases, opening style will be matched to the original which is a side opening casement

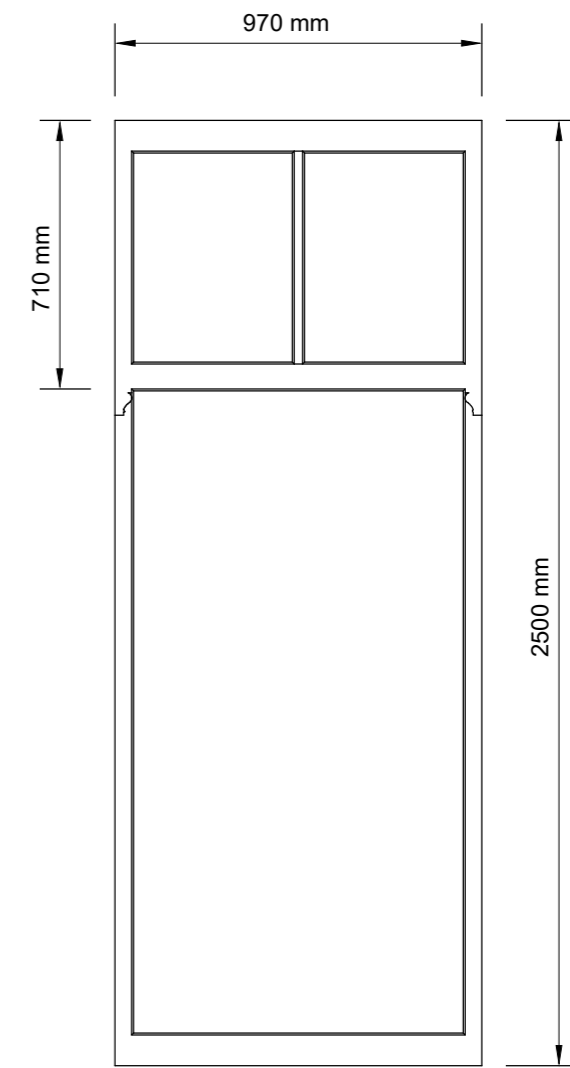

Reference : B

New sashes will be manufactured in timber and fitted to the existing case, opening style will be matched to original

All windows will be fitted with a 4/12/4 low E gas filled unit to achieve a 'U' value of 1.4.

Exterior of windows will be painted to match existing finish.



scale 1:20 @ A3

Preservation Windows  
6 Telford Place  
Lenziemill  
Cumbernauld  
G67 2NH

CLIENT  
Flat 1  
3 Princes Gardens  
Glasgow  
G12 9HP

PROJECT  
Turnbull

ISSUE  
02/04/2021  
DRAWN BY  
Iain Ritchie