



NOTES

1. THIS DRAWING IS NOT TO BE COPIED, REPRINTED, OR DISCLOSED TO ANY THIRD PARTY
2. ALL DESIGNS ARE COPYRIGHT © Kirk+Randall Ltd.

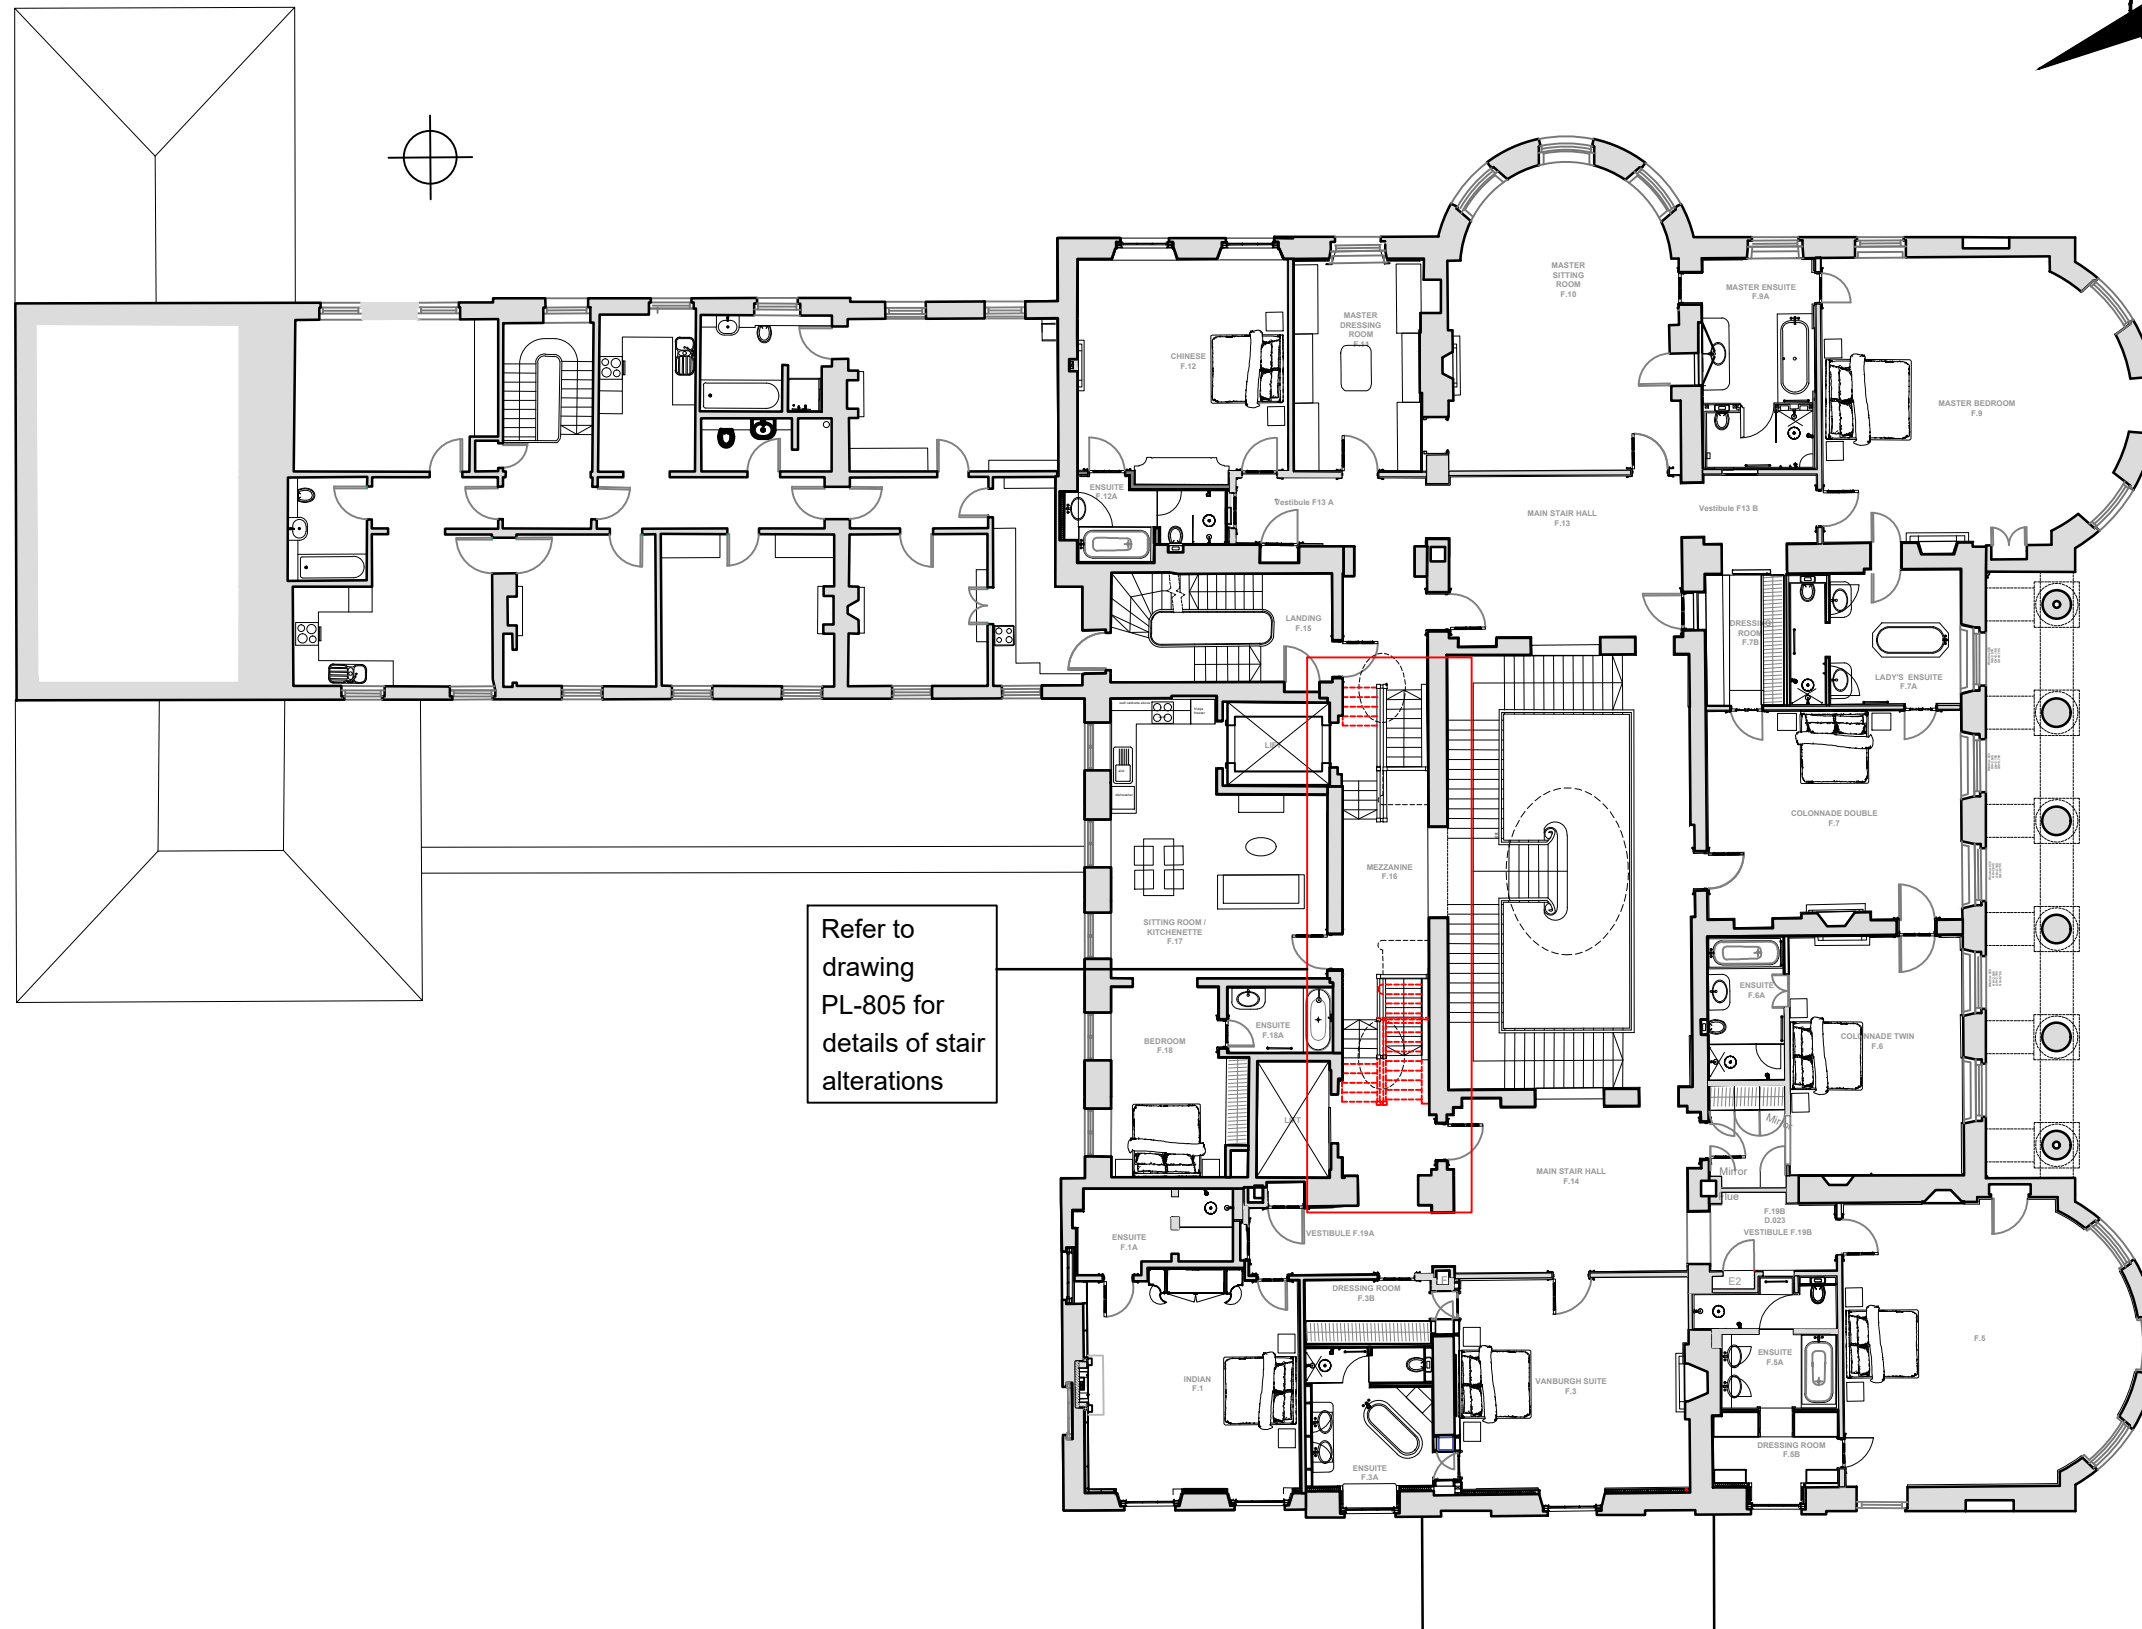

Refer to drawing PL-805 for details of stair alterations

SCALE: 1:200 @ A3

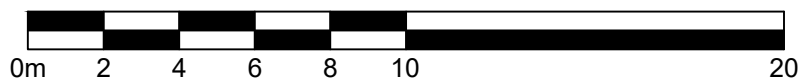

REV	DATE	DESCRIPTION
A	20 12 11	UPDATED DESIGN
-	-	INITIAL ISSUE

KIRK + RANDALL

SACOMBE HOUSE, SACOMBE PARK, HERTS., SG12 0JB

SACOMBE HOUSE

PROPOSED CHANGES TO FIRST FLOOR

1:200@A3

DRAWN: NP

PL-106

A