



45 Nursery Road  
Bishop's Stortford  
CM23 3HJ

Current side elevation

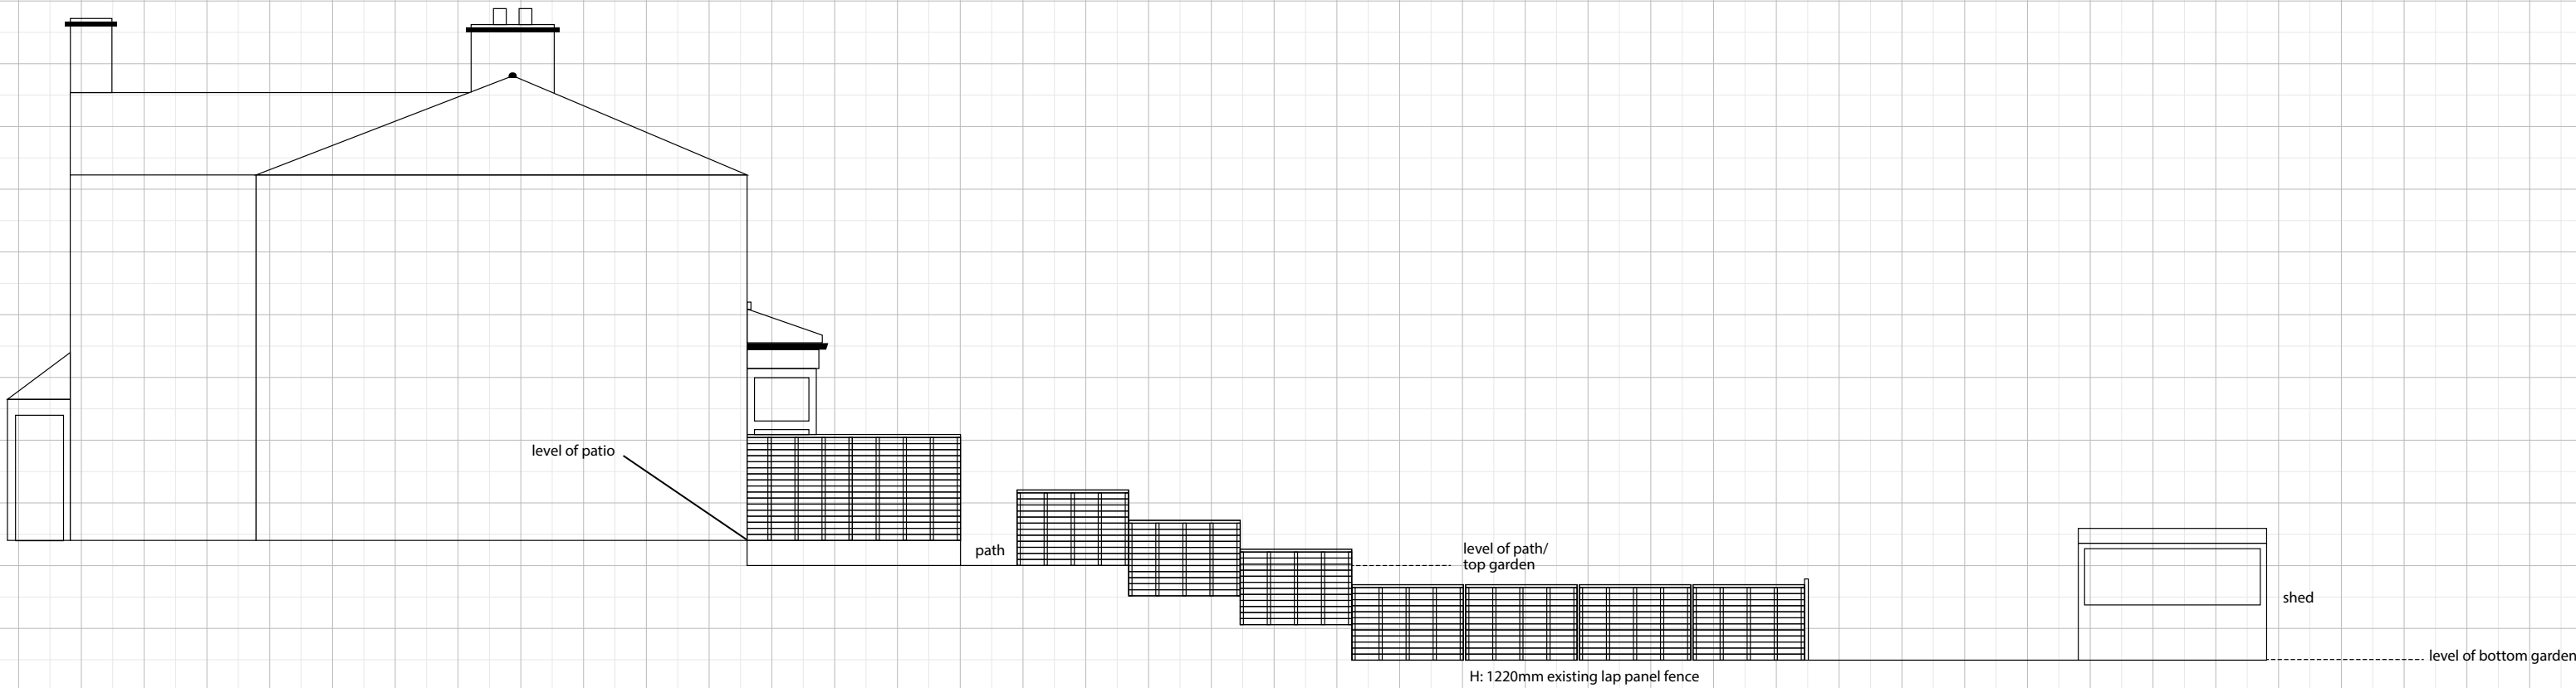

Scale = 1:100

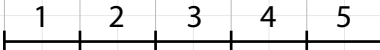

metres