


45 Nursery Road
Bishop's Stortford
CM23 3HJ

Proposed -
Erect picket fence along top of garden and
extend lap panel fence along bottom of garden
to enclose garden for safety

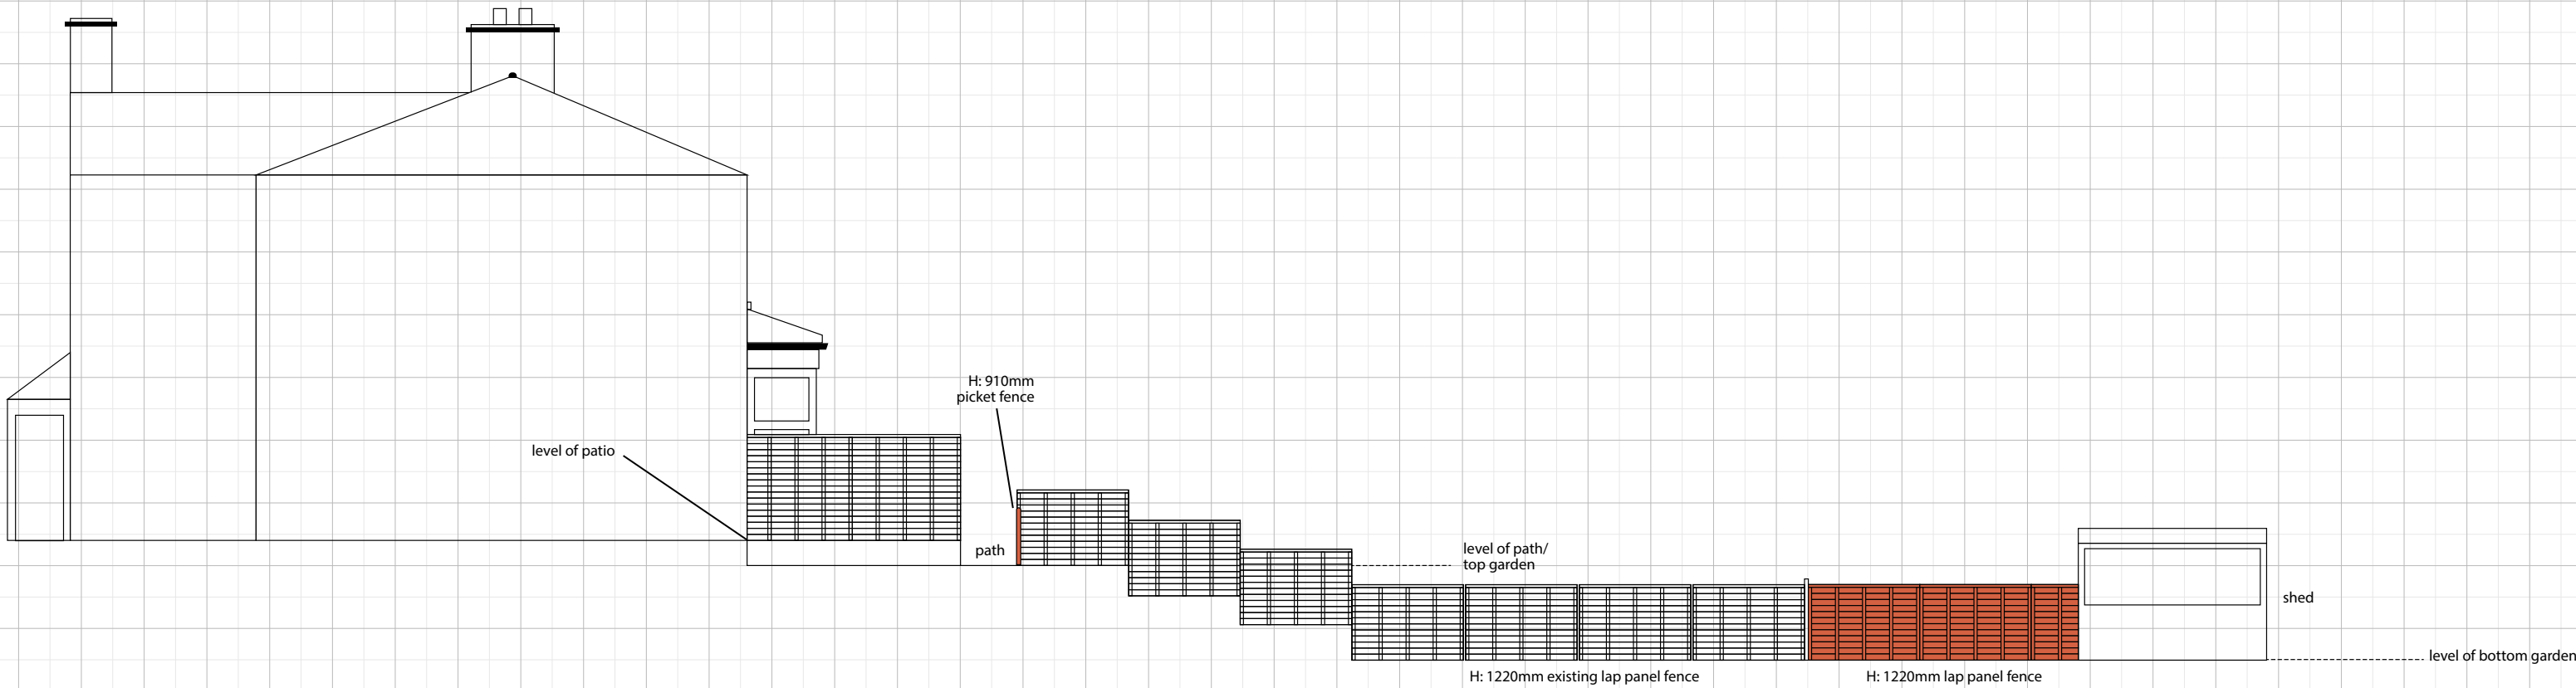

Scale = 1:100

1 2 3 4 5 metres