




PLOT NUMBER 023
HOUSE TYPE Terrace
LOCATION In accordance with drawing PL_033 'Site Layout' and plot specific Site Layout drawings (or any subsequent update agreed with the Local Authority).

*Refer to design code section 5.4.7 for allowed brick paint accent locations

**Refer to design code section 5.4.5 for allowed feature window types and locations

PLOT TYPE	GROUND FLOOR PLAN	FIRST FLOOR PLAN	SECOND FLOOR PLAN	ELEVATION CODE	BRICK	BRICK PAINT ACCENT*	TILE	FEATURE WINDOW**	WINDOW FRAME COLOUR	PLOT RESTRICTIONS
T	G01 : PL_250 A	F01 : PL_252 A		PL_336 B	Red Brick	None	Terracotta	None	Black	Must be Standard (T) version of this house type
	G02 : PL_250 A	F02 : PL_252 A		PL_337 B	Buff Brick	White Painted	Brindle	One	Dark Brown	
	G03 : PL_250 A			PL_338 B		Black Painted			Light Green	
	G04 : PL_250 A			PL_339 B					Mid Grey	
	G05 : PL_251 A			PL_340 B						
	G06 : PL_251 A			PL_341 B						
	G07 : PL_251 A			PL_342 B						
	G08 : PL_251 A			PL_343 B						

GENERAL NOTES
 This drawing is © 2015 PTE architects.
 Use figured dimensions only. **DO NOT SCALE.**
 All dimensions are in millimetres unless noted otherwise.
 All levels are in metres above ordnance datum unless noted otherwise.
 This drawing must be read in conjunction with all other relevant drawings and specifications from the Architect and other consultants.
 If in doubt, ask.

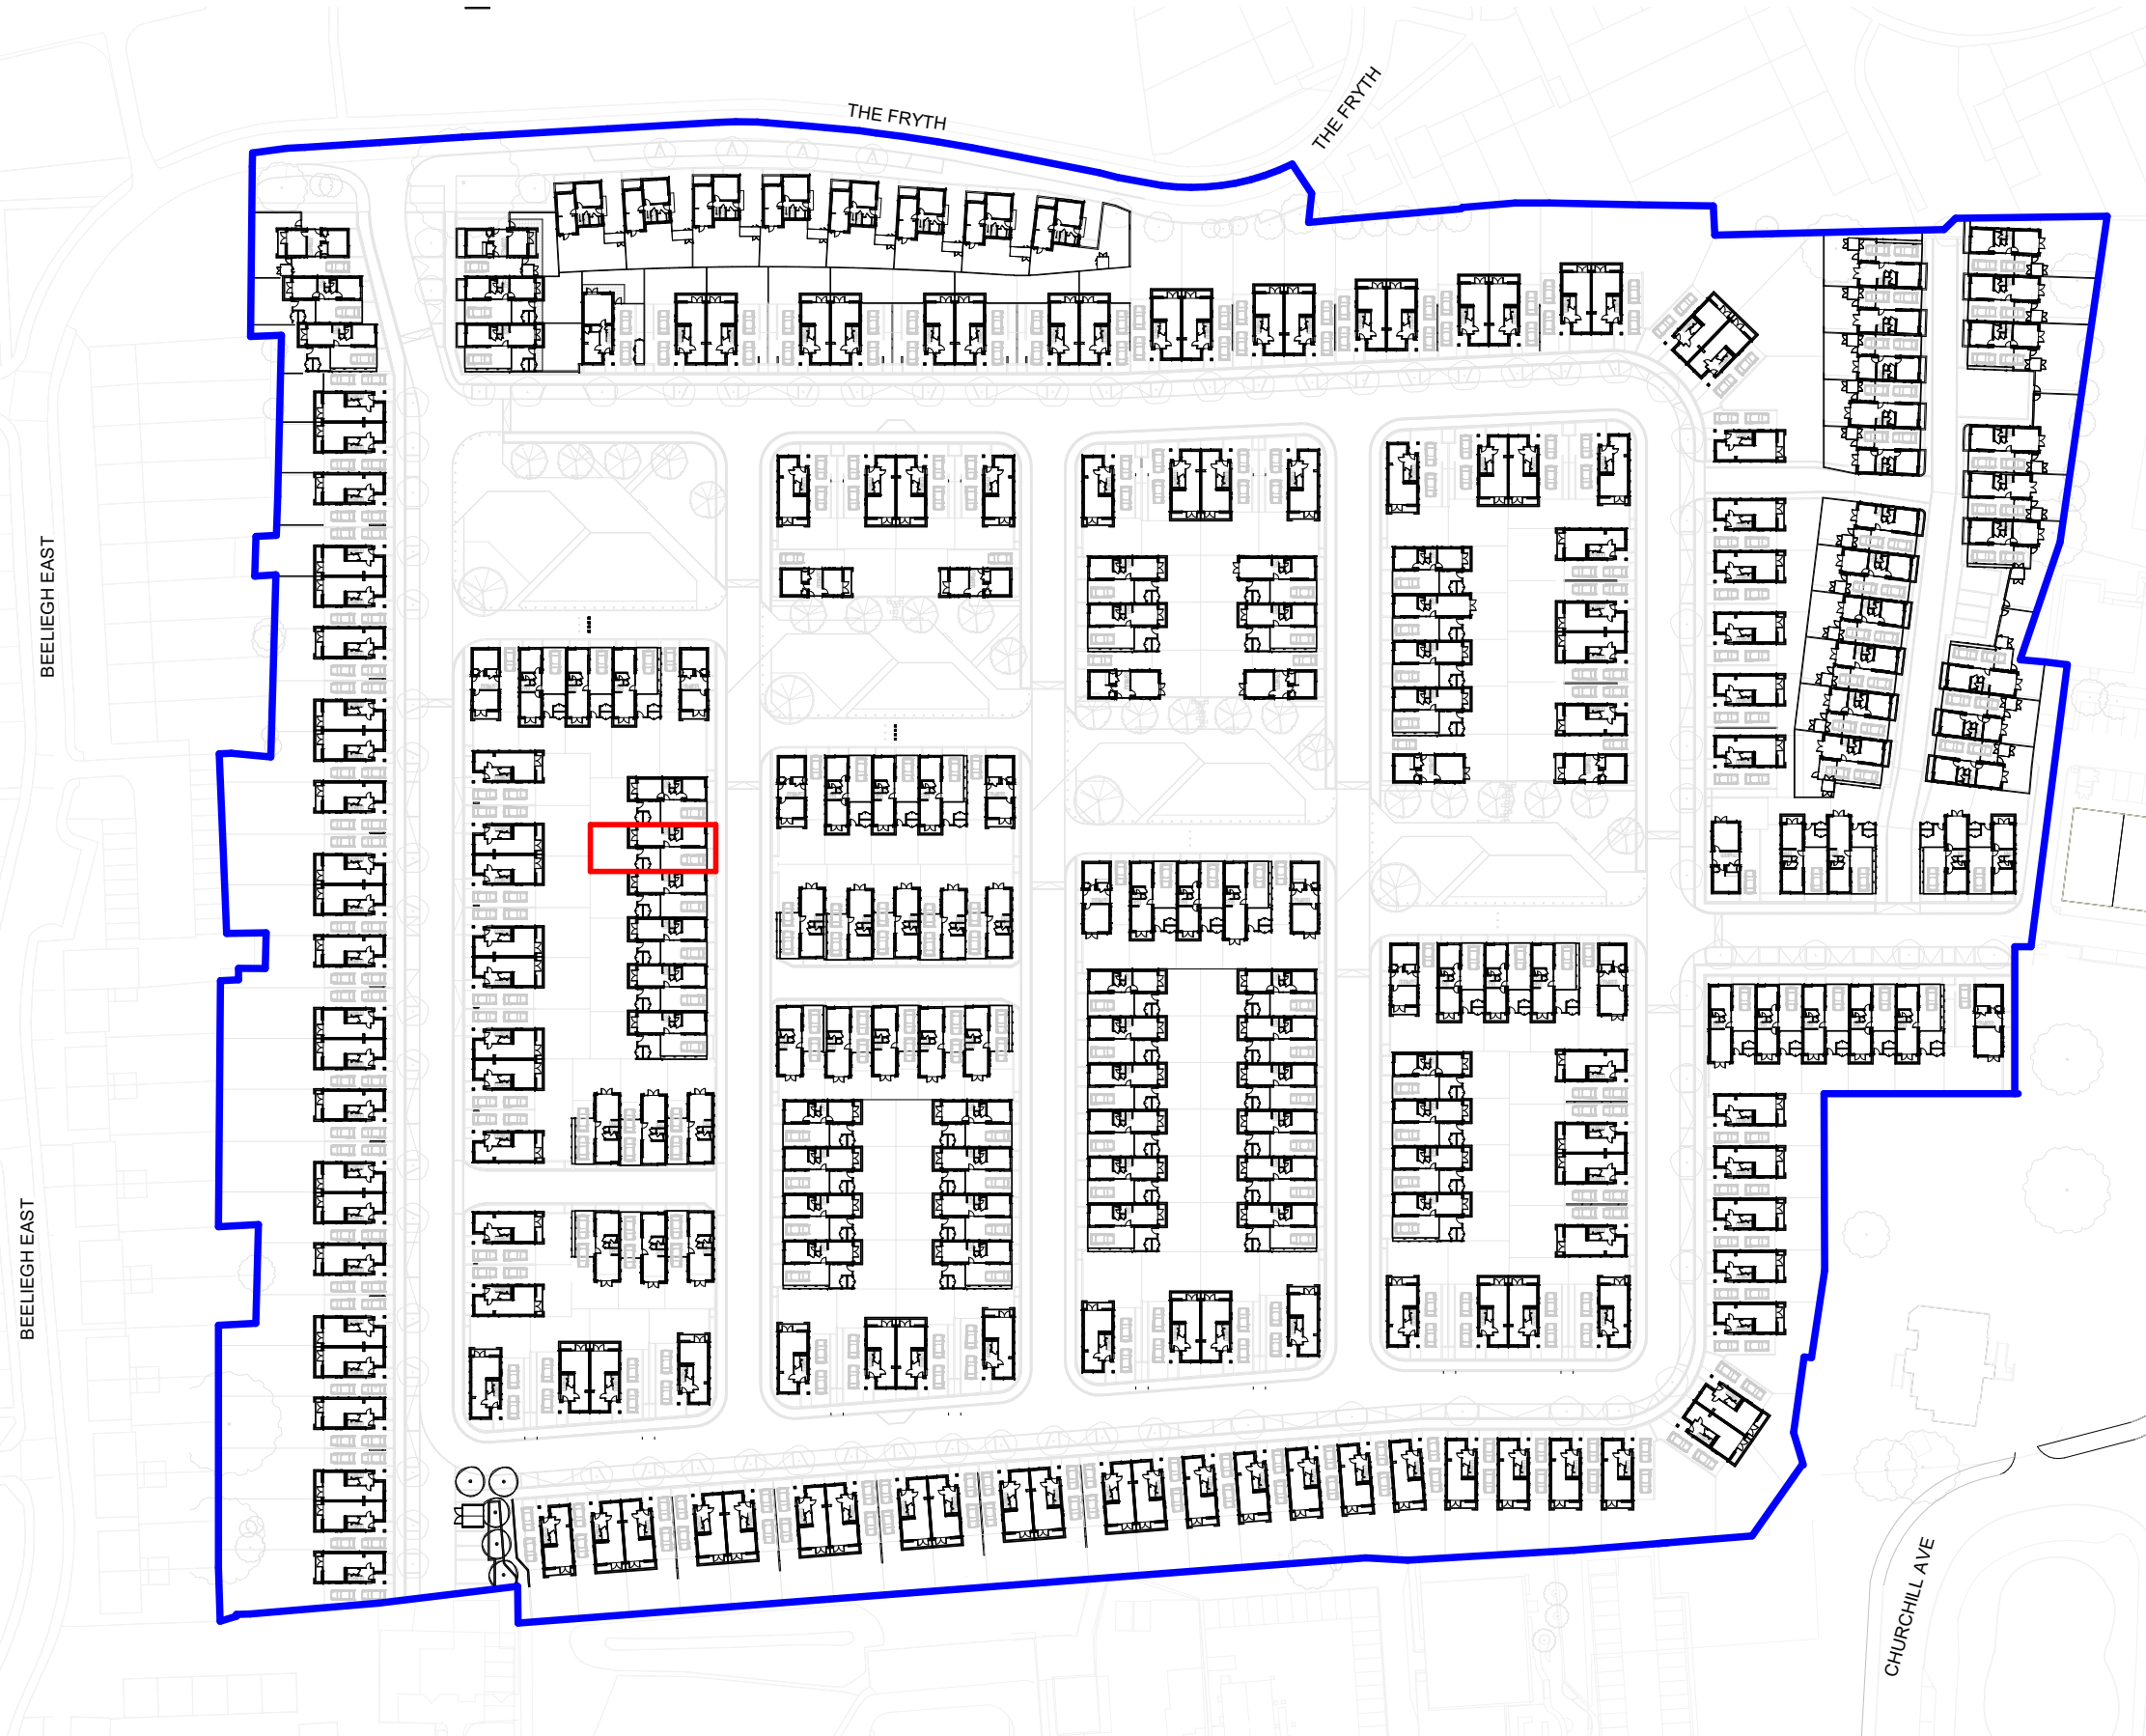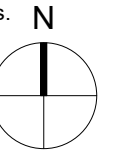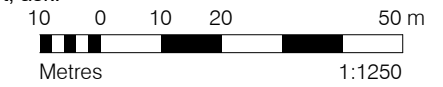

rev	date	description	drawn	audited
-----	------	-------------	-------	---------


PLANNING

Diespeker Wharf
 38 Graham Street
 London N1 8JX
 020 7336 7777
 forename.surname@ptea.co.uk
 @ptearchitects
 www.pollardthomasedwards.co.uk


**Pollard
 Thomas
 Edwards**

project	job no.	drawn	scale	date created
Beechwood West	16-088	KN	1:1250@A3	Jan' 19


drawing title	drawing number	revision
Plot - 023	BDW-PTE-11-023-00-DR-A-82023	

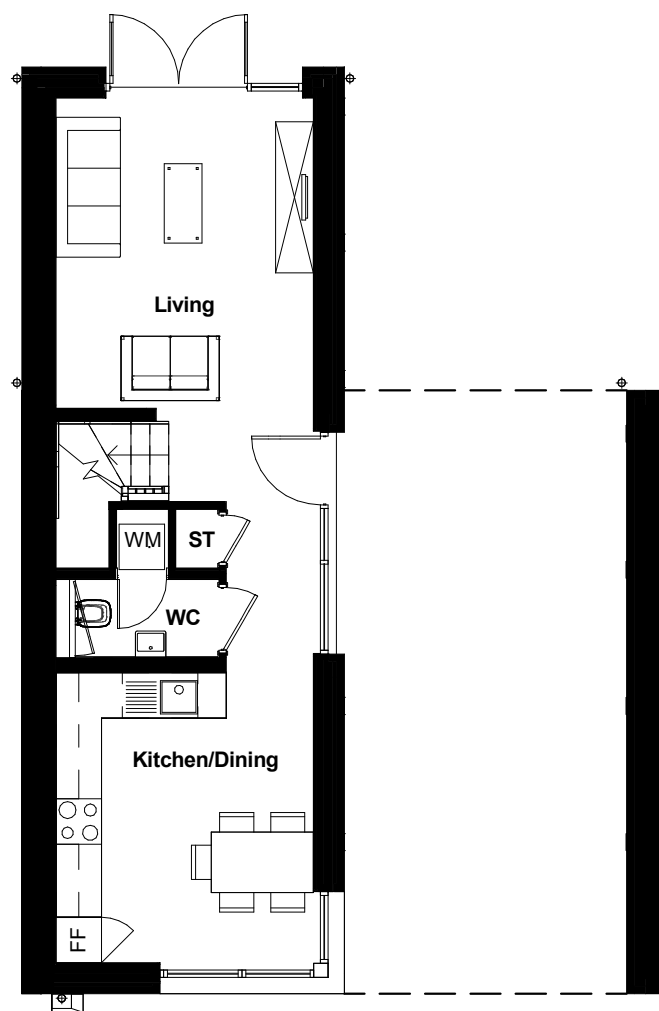


T-G01

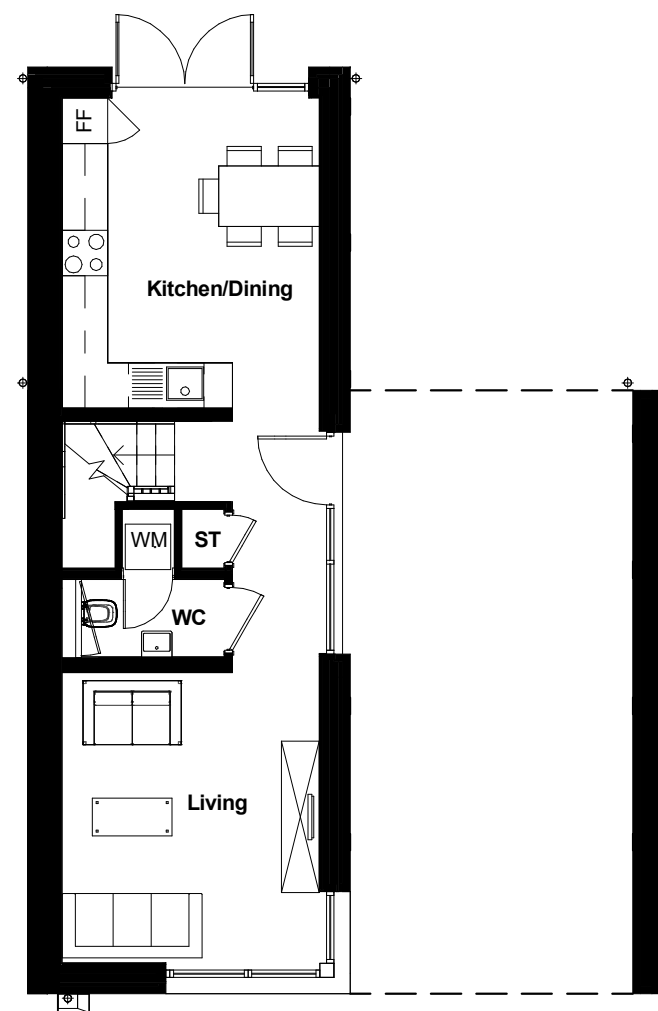

T-G02

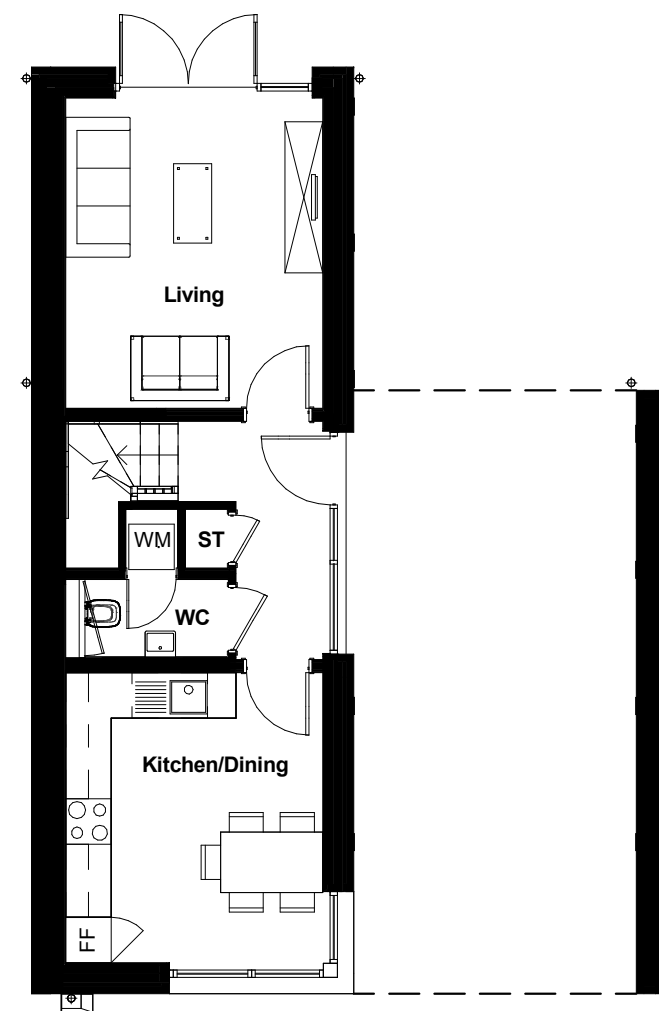

T-G03

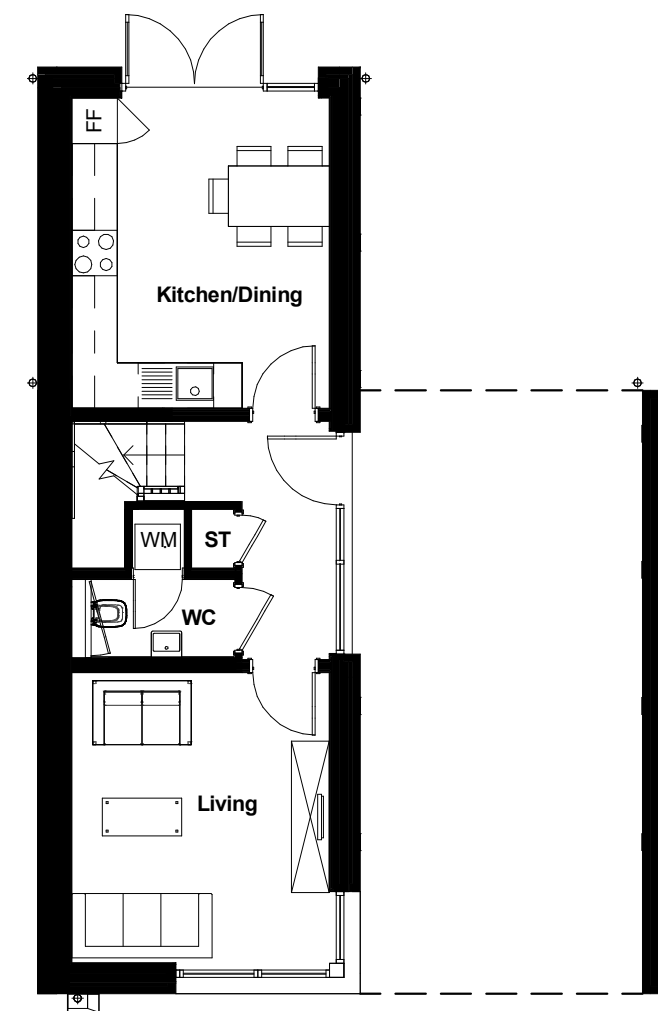

T-G04


A 20.10.17 NMA Planning Update
 - 10.06.16 PLANNING ISSUE


MG RP
 KN LG

Beechwood - West
 PL_250
 16-088
 Terrace
 Ground Floor Plans


Scale 1 : 100@A3
 10.06.16

revision
 A

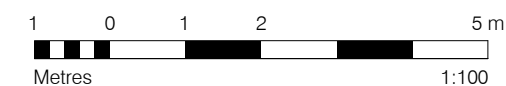

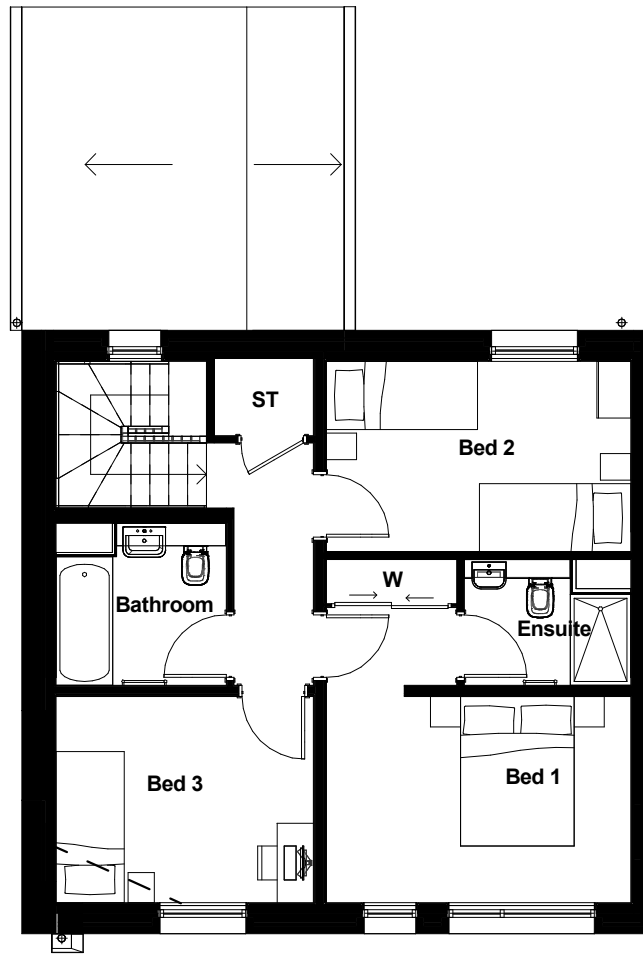

T-F01

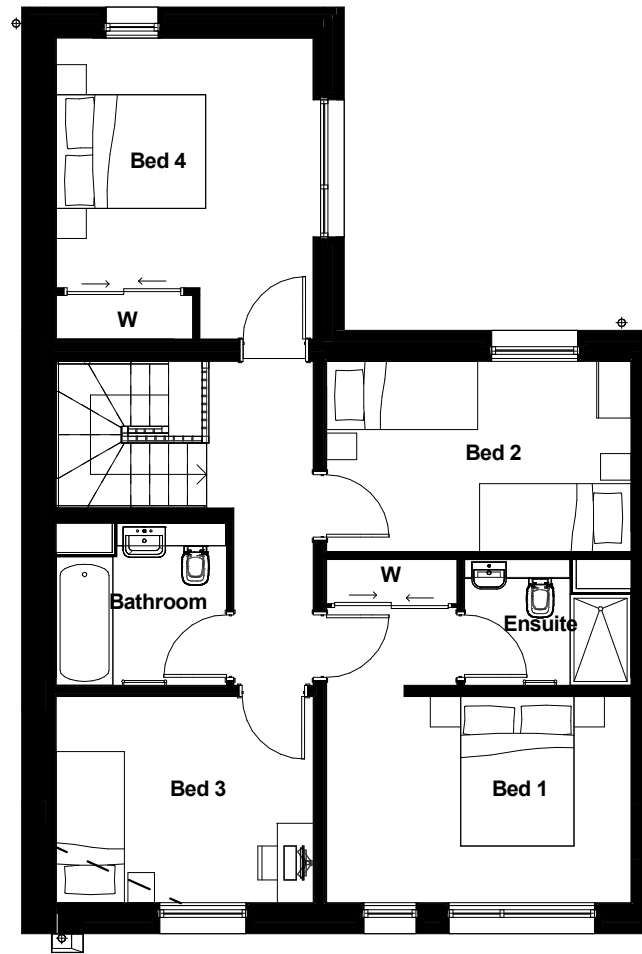

T-F02


A 20.10.17 NMA Planning Update
 - 10.06.16 PLANNING ISSUE

MG RP
 KN LG


Beechwood - West
 PL_252
 16-088
 Terrace
 First Floor Plans

Scale 1 : 100@A3
 10.06.16

revision
 A

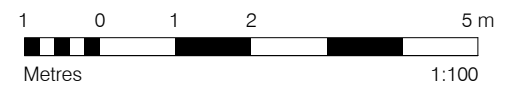


Metres 1:100

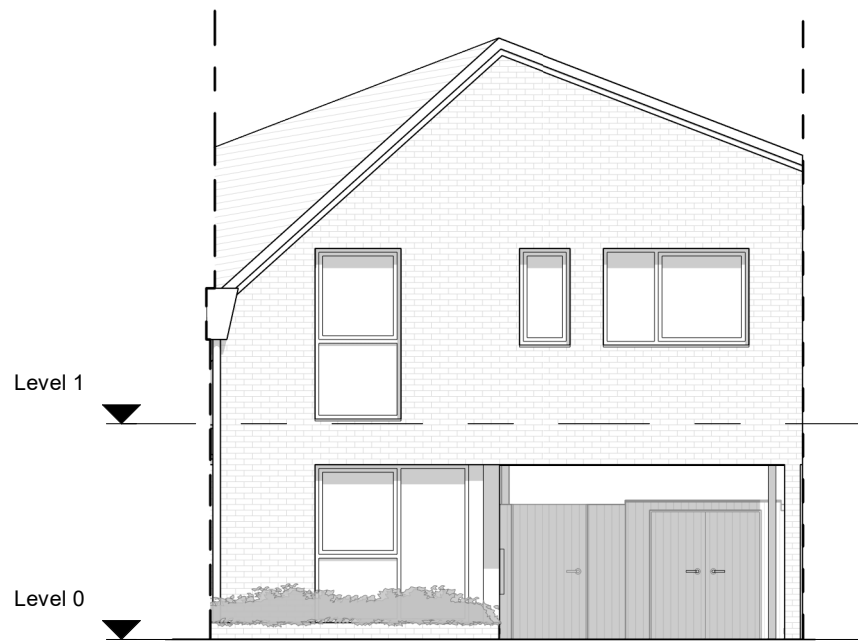

Front Elevation



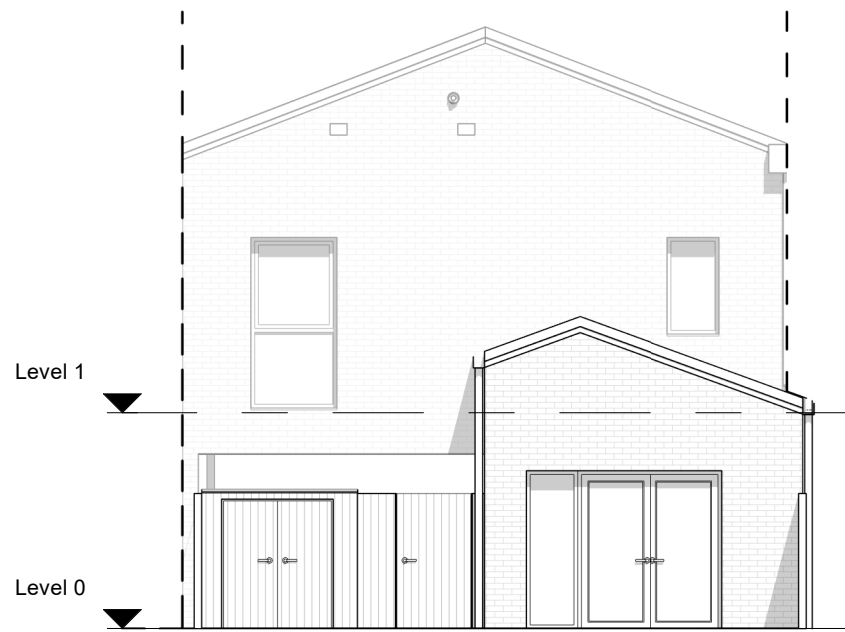


Scale: 1 : 100




Rear Elevation

Scale: 1 : 100

Materials Hatch Key

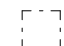-  Brick
-  Clay Tile
-  Timber Fence
-  Obscured Glazing
-  Location of Optional Feature Window

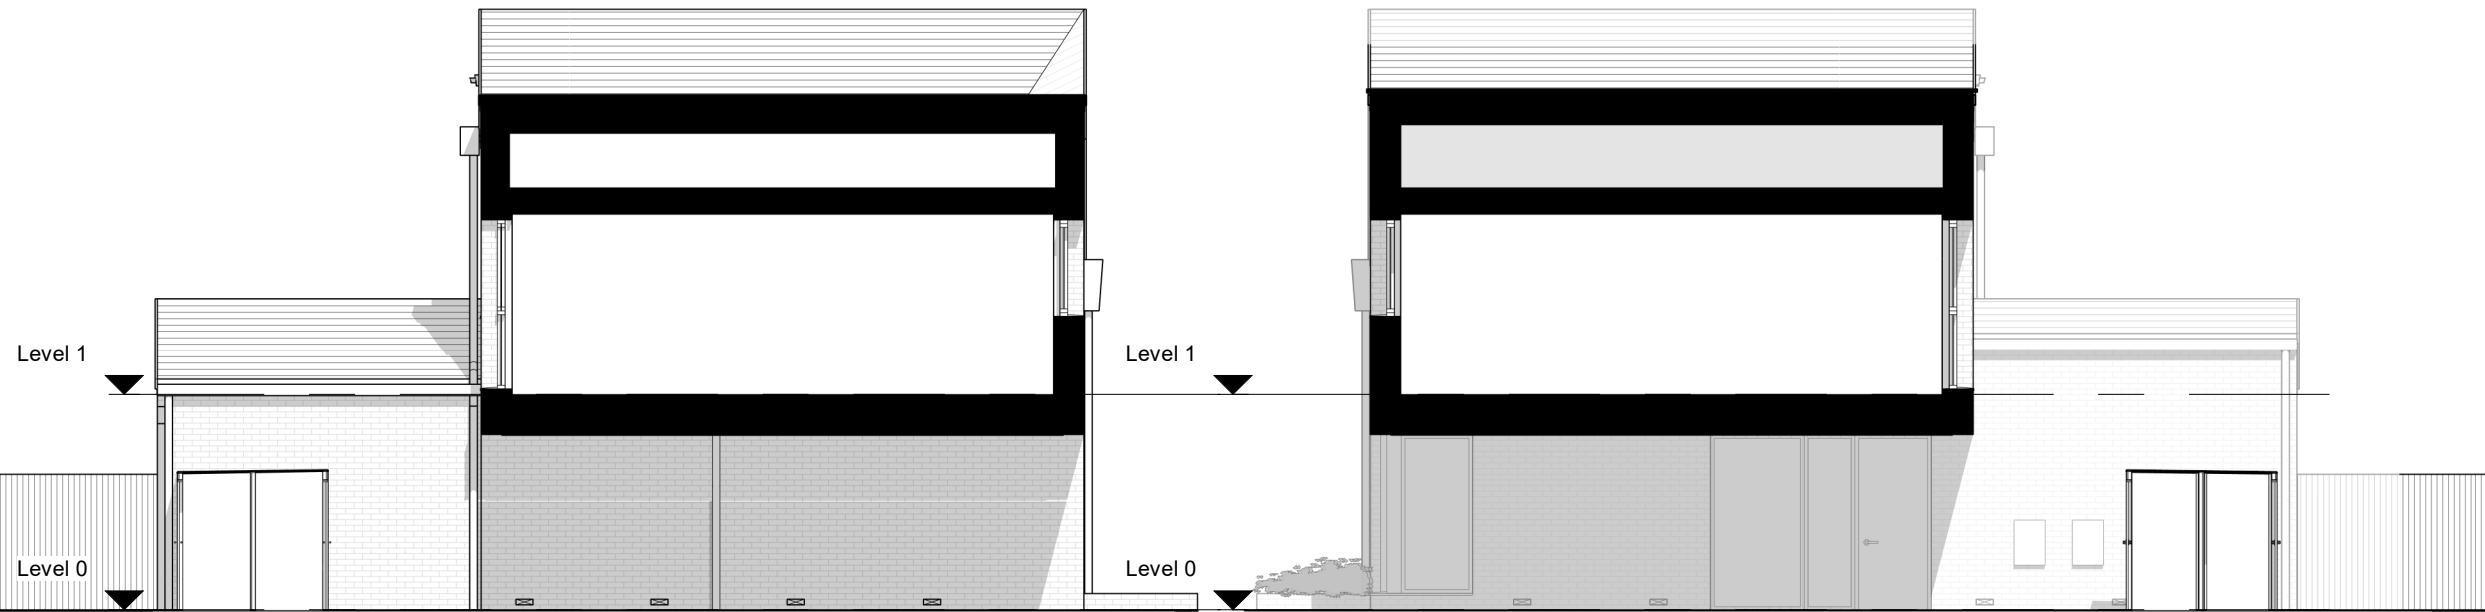

Section 1


Scale: 1 : 100

Section 2

Scale: 1 : 100

B 03.03.20 NMA Planning Update KN MM
 A 20.10.17 NMA Planning Update MG RP
 - 10.06.16 PLANNING ISSUE KN LG

Beechwood - West
 PL_336
 16-088
 Terrace
 Elevations - T - Brick 3B

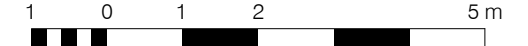Scale 1 : 100@A3 revision
 10.06.16 B

 Metres 1:100