


PLOT NUMBER 024
HOUSE TYPE Terrace
LOCATION In accordance with drawing PL_033 'Site Layout' and plot specific Site Layout drawings (or any subsequent update agreed with the Local Authority).
*Refer to design code section 5.4.7 for allowed brick paint accent locations
**Refer to design code section 5.4.5 for allowed feature window types and locations

PLOT TYPE	GROUND FLOOR PLAN	FIRST FLOOR PLAN	SECOND FLOOR PLAN	ELEVATION CODE	BRICK	BRICK PAINT ACCENT*	TILE	FEATURE WINDOW**	WINDOW FRAME COLOUR	PLOT RESTRICTIONS
T	G01 : PL_250 A	F01 : PL_252 A F02 : PL_252 A		PL_336 B	Red Brick Buff Brick	None White Painted Black Painted	Terracotta Brindle	None One	Black	Must be Standard (T) version of this house type
	G02 : PL_250 A			PL_337 B					Dark Brown	
	G03 : PL_250 A			PL_338 B					Light Green	
	G04 : PL_250 A			PL_339 B					Mid Grey	
	G05 : PL_251 A			PL_340 B						
	G06 : PL_251 A			PL_341 B						
	G07 : PL_251 A			PL_342 B						
	G08 : PL_251 A			PL_343 B						

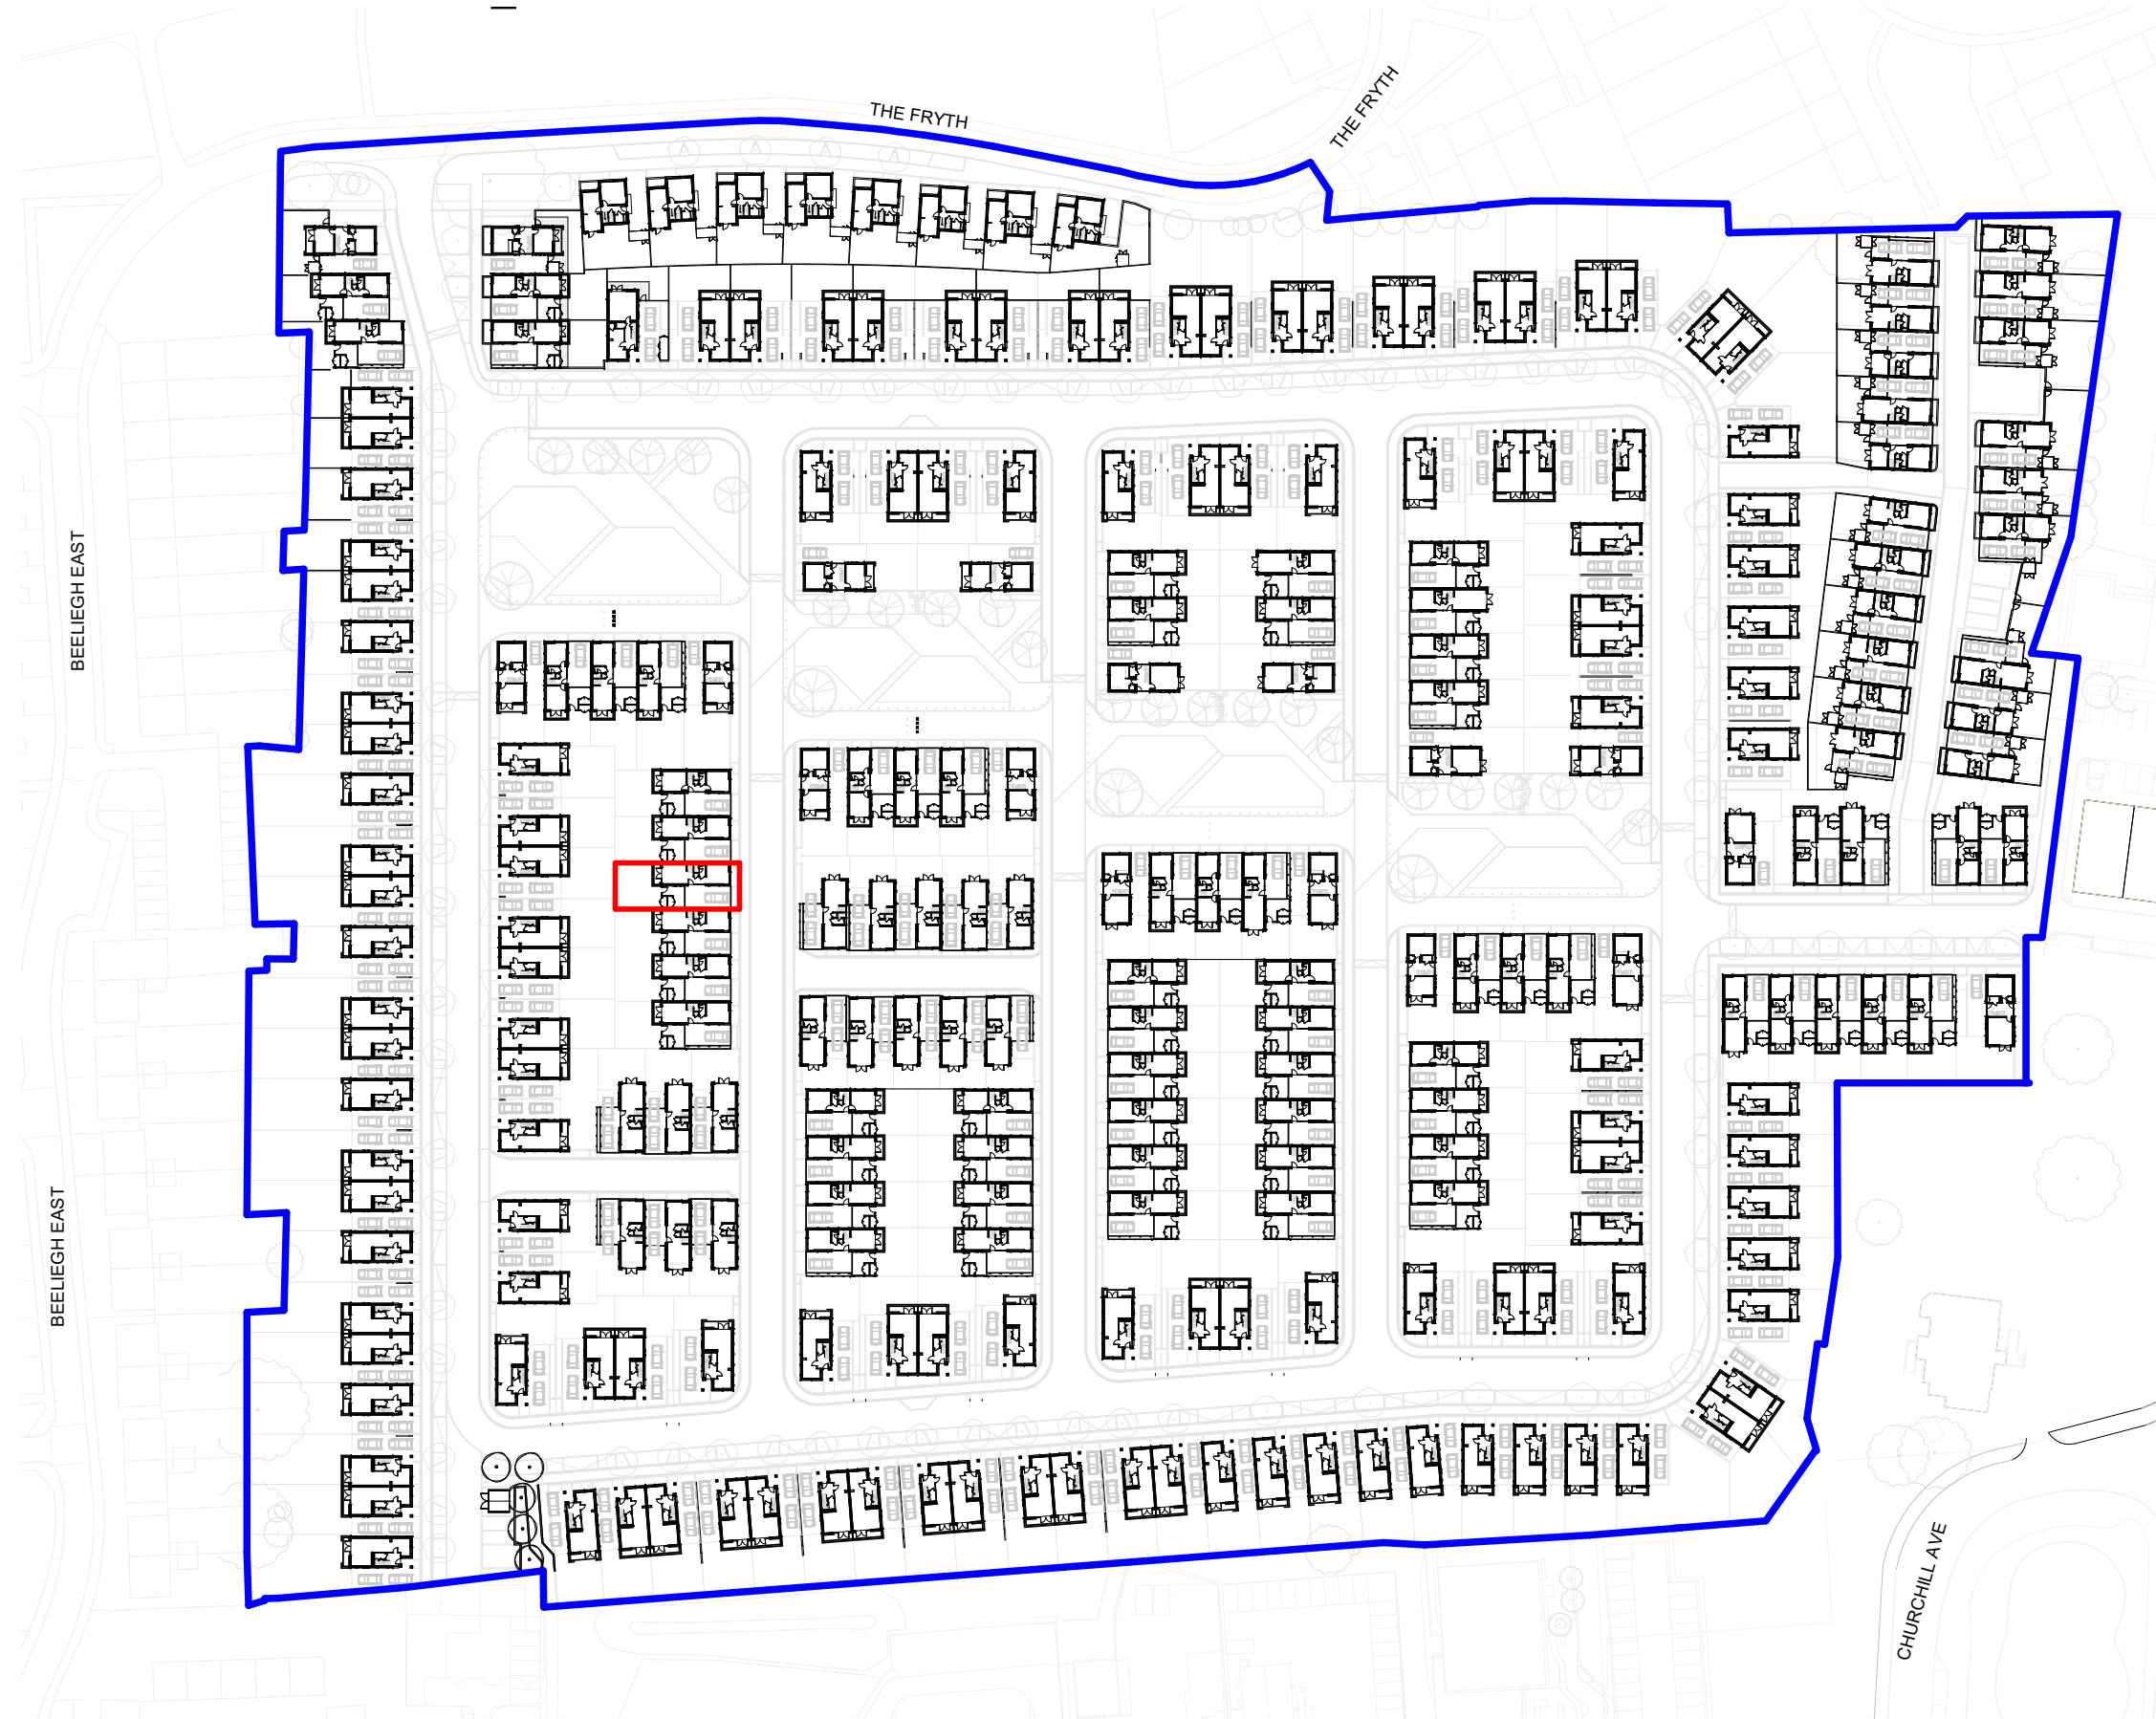

GENERAL NOTES
This drawing is © 2015 PTE architects.
Use figured dimensions only. **DO NOT SCALE.**
All dimensions are in millimetres unless noted otherwise.
All levels are in metres above ordnance datum unless noted otherwise.
This drawing must be read in conjunction with all other relevant drawings and specifications from the Architect and other consultants.
If in doubt, ask.

100 0 100 200 500

Metres

1:1250


N

rev	date	description		drawn	audited
PLANNING					
Diespeker Wharf 38 Graham Street London N1 8JX 020 7336 7777 forename.surname@ptea.co.uk @ptearchitects www.pollardthomasedwards.co.uk					
project		job no.	drawn	scale	date created
Beechwood West		16-088	KN	1 : 1250@A3	Jan' 19
drawing title		drawing number		revision	
Plot - 024		BDW-PTE-11-024-00-DR-A-82024			


Pollard
Thomas
Edwards




T-G01

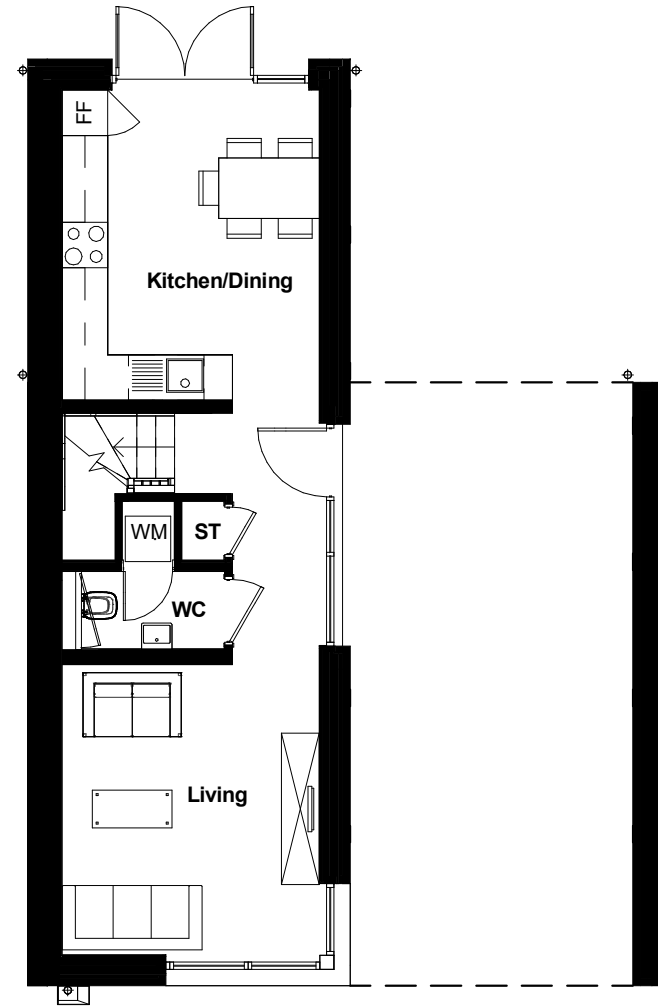

T-G02

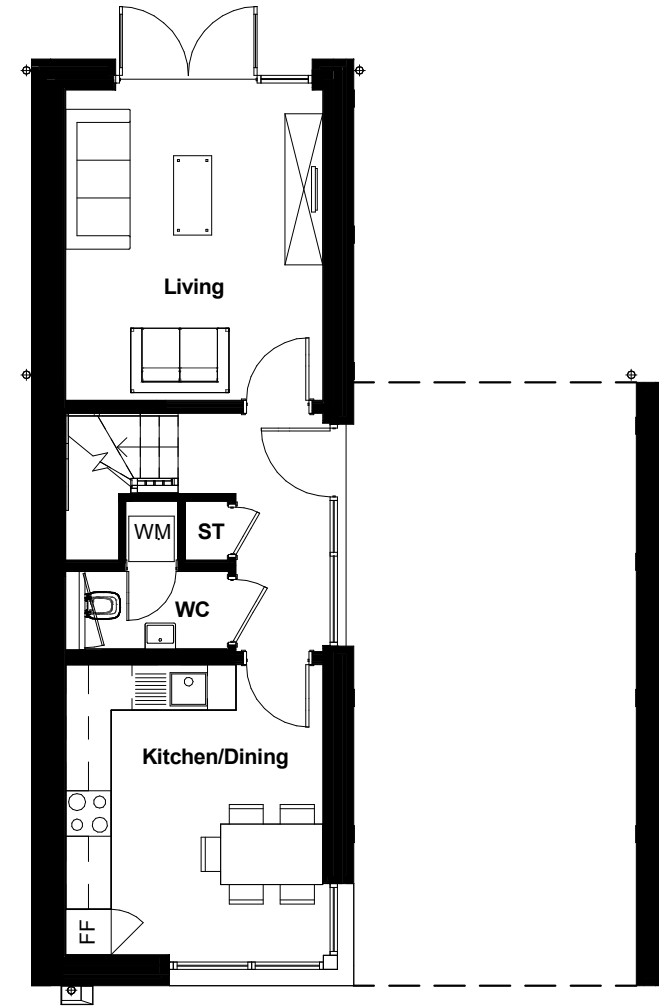

T-G03

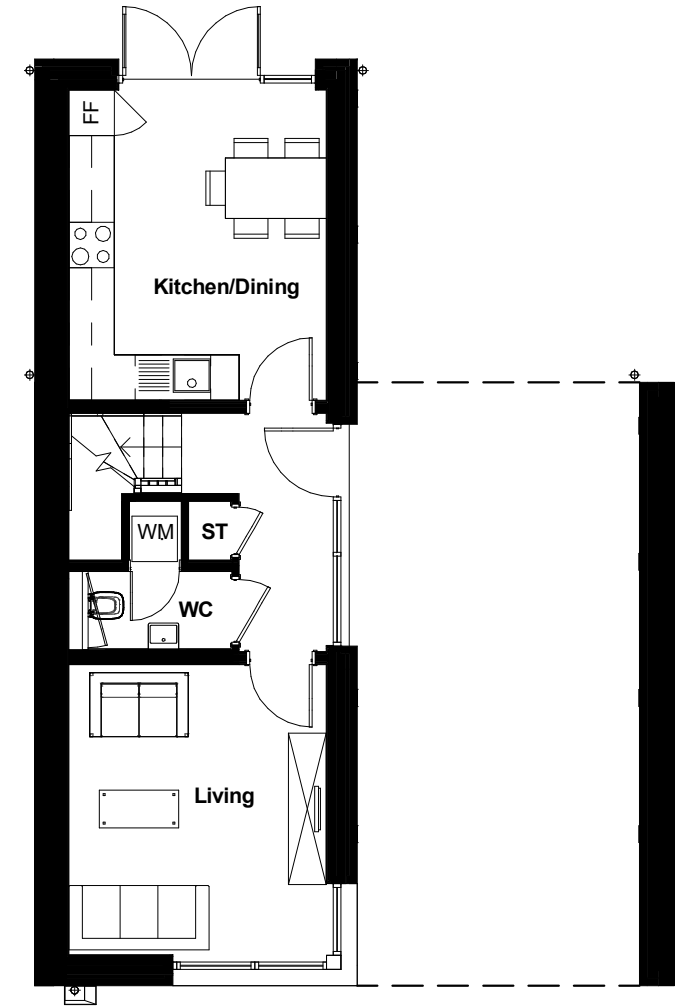

T-G04

A 20.10.17 NMA Planning Update
- 10.06.16 PLANNING ISSUE

MG RP
KN LG


Beechwood - West
PL_250
16-088
Terrace
Ground Floor Plans

Scale 1 : 100@A3
10.06.16


revision

A

1 0 1 2 5 m
Metres 1:100

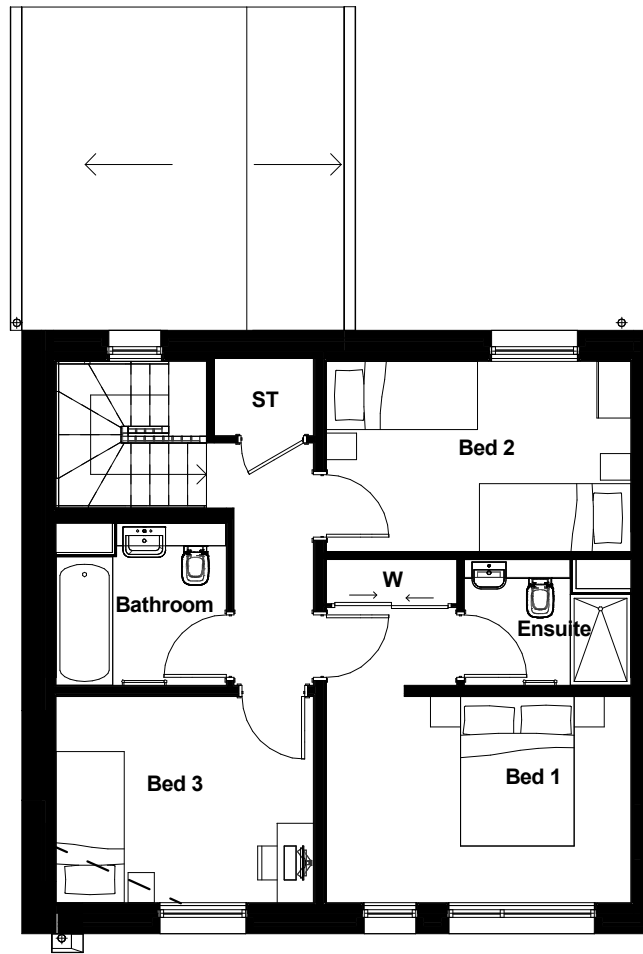

T-F01

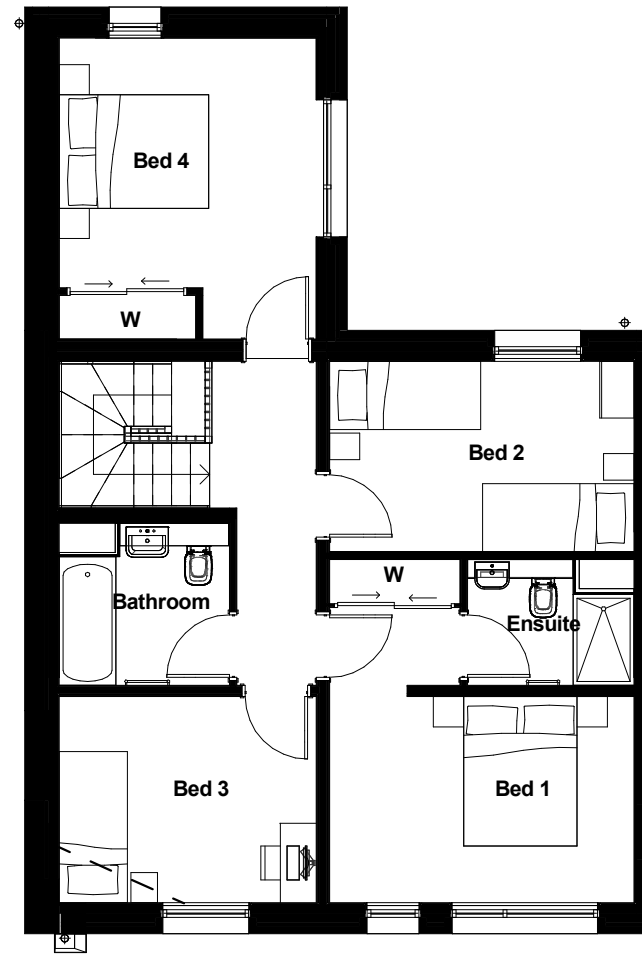

T-F02

A 20.10.17 NMA Planning Update
- 10.06.16 PLANNING ISSUE

MG RP
KN LG


Beechwood - West
PL_252
16-088
Terrace
First Floor Plans

Scale 1 : 100@A3
10.06.16

revision

A

1 0 1 2 5 m
Metres 1:100

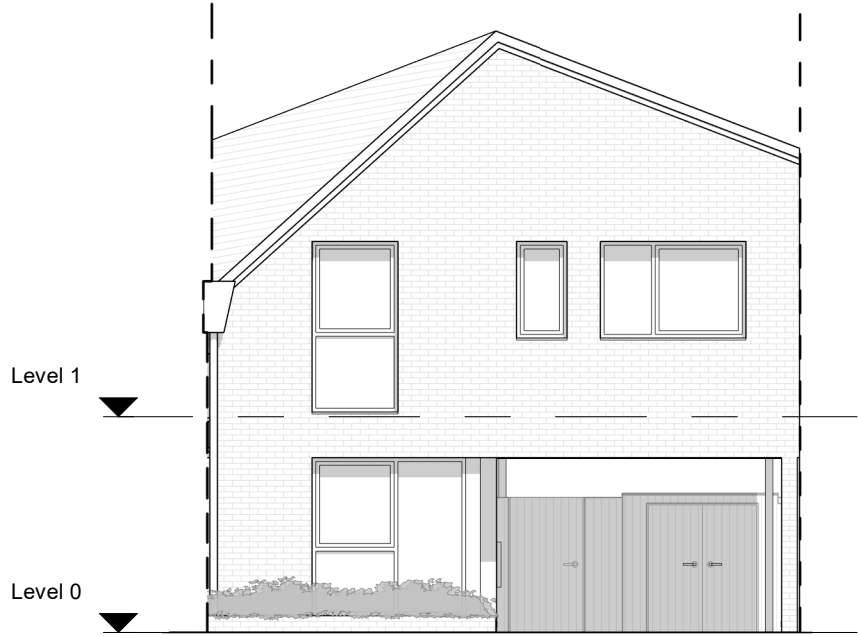

Front Elevation

Scale: 1 : 100




Rear Elevation

Scale: 1 : 100


Materials Hatch Key

- Brick
- Clay Tile
- Timber Fence
- Obscured Glazing
- Location of Optional Feature Window

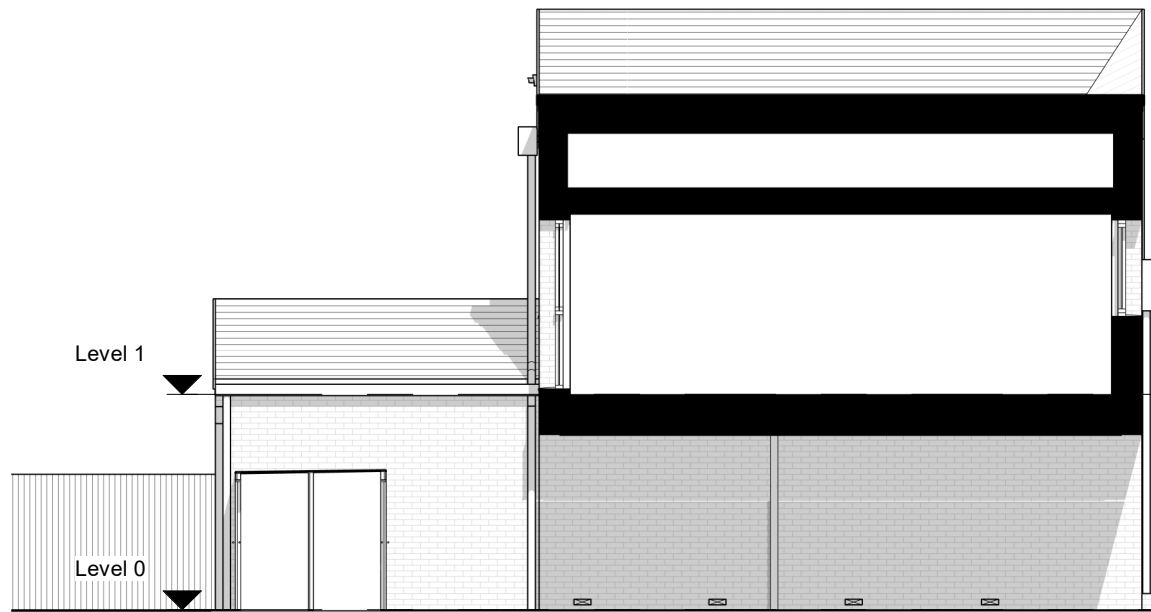

Section 1

Scale: 1 : 100

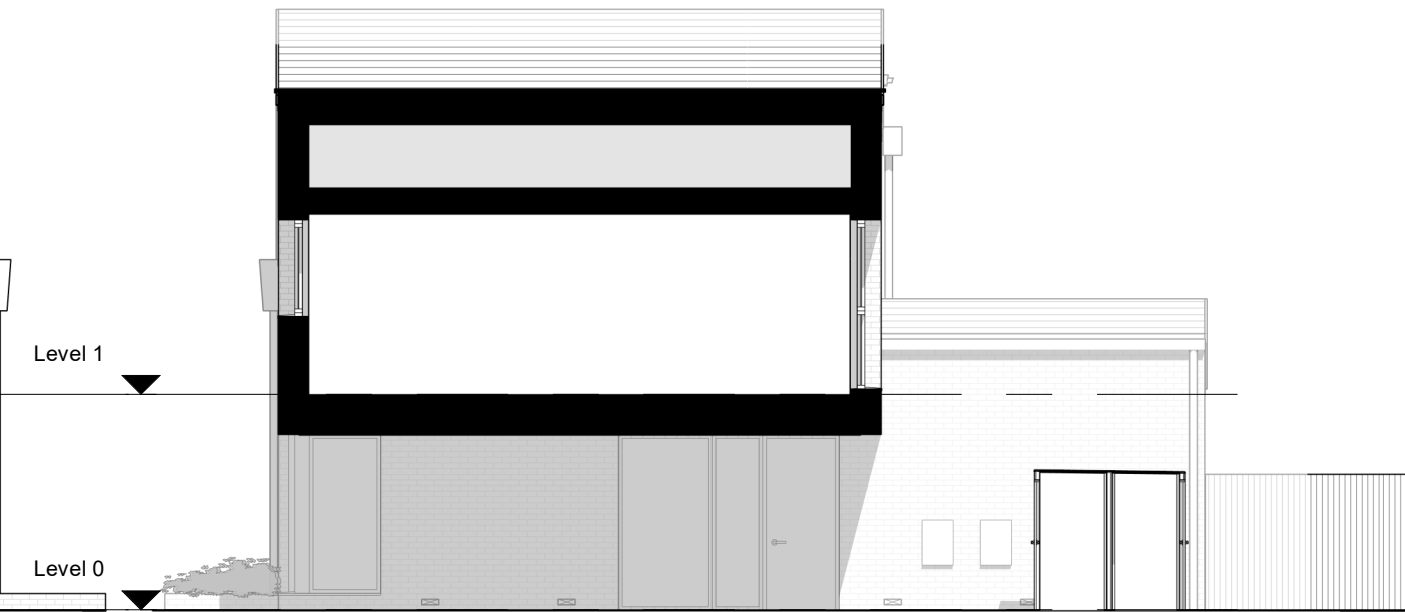

Section 2

Scale: 1 : 100

B 03.03.20 NMA Planning Update KN MM
A 20.10.17 NMA Planning Update MG RP
- 10.06.16 PLANNING ISSUE KN LG

Beechwood - West
PL_336
16-088
Terrace
Elevations - T - Brick 3B

Scale 1 : 100@A3
10.06.16
revision
B
1 0 1 2 5 m
Metres 1:100

Pollard Thomas Edwards