


**RE-STAMP**  
 21/00279/FUL  
 13.04.21

Bracknell Forest Council  
 Environment Culture and Communities

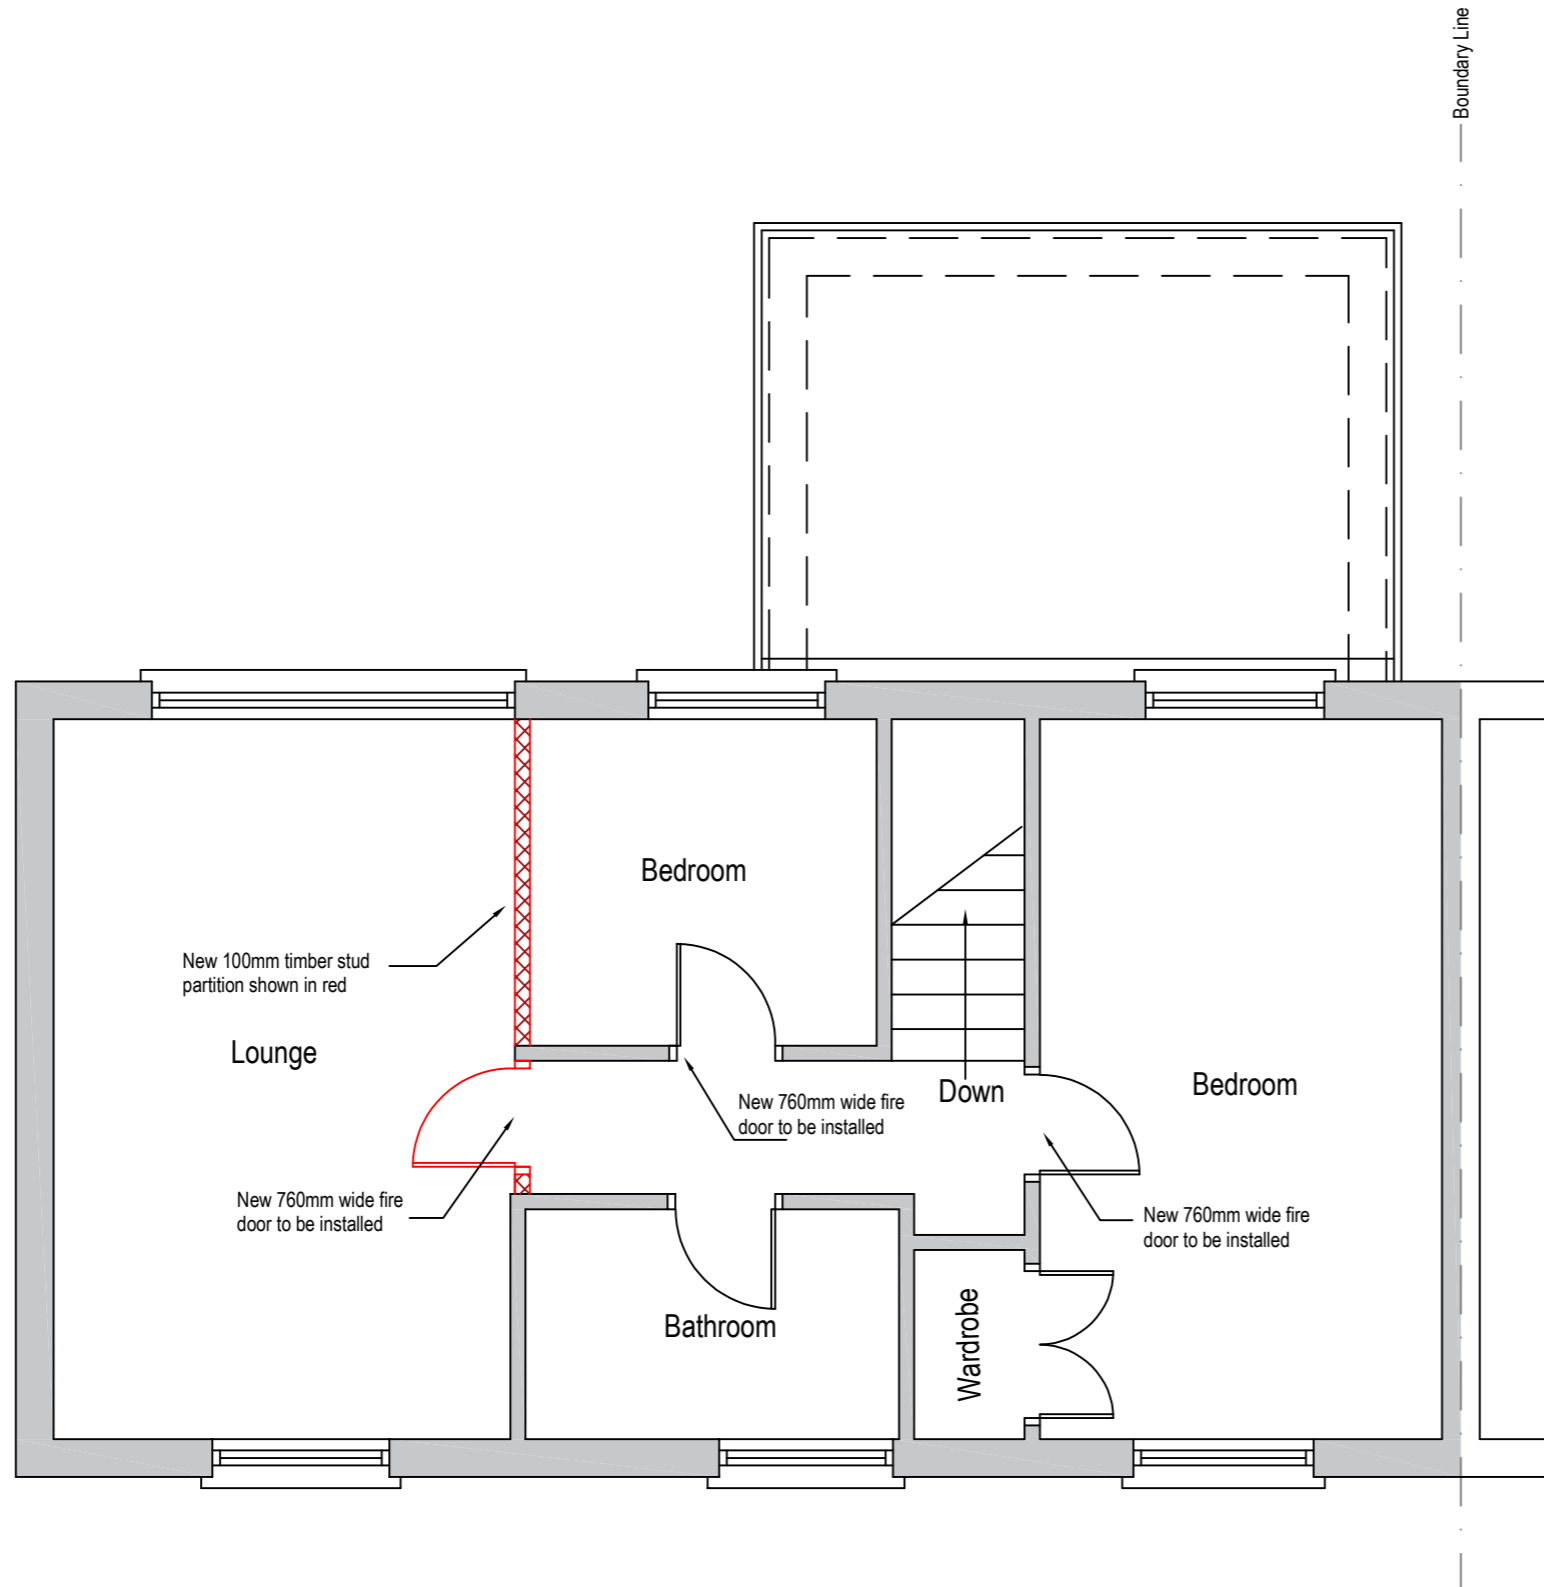

Proposed First Floor Layout

Notes



Client: Mr. M. Diamond

Address: 3 Cottesmore, Bracknell. RG12 7YL

Scheme: Proposed conversion of existing garage into habitable accommodation and internal alterations to maisonette

Scale : 1:50 @ A3