
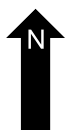


# Proposed extension to outbuilding

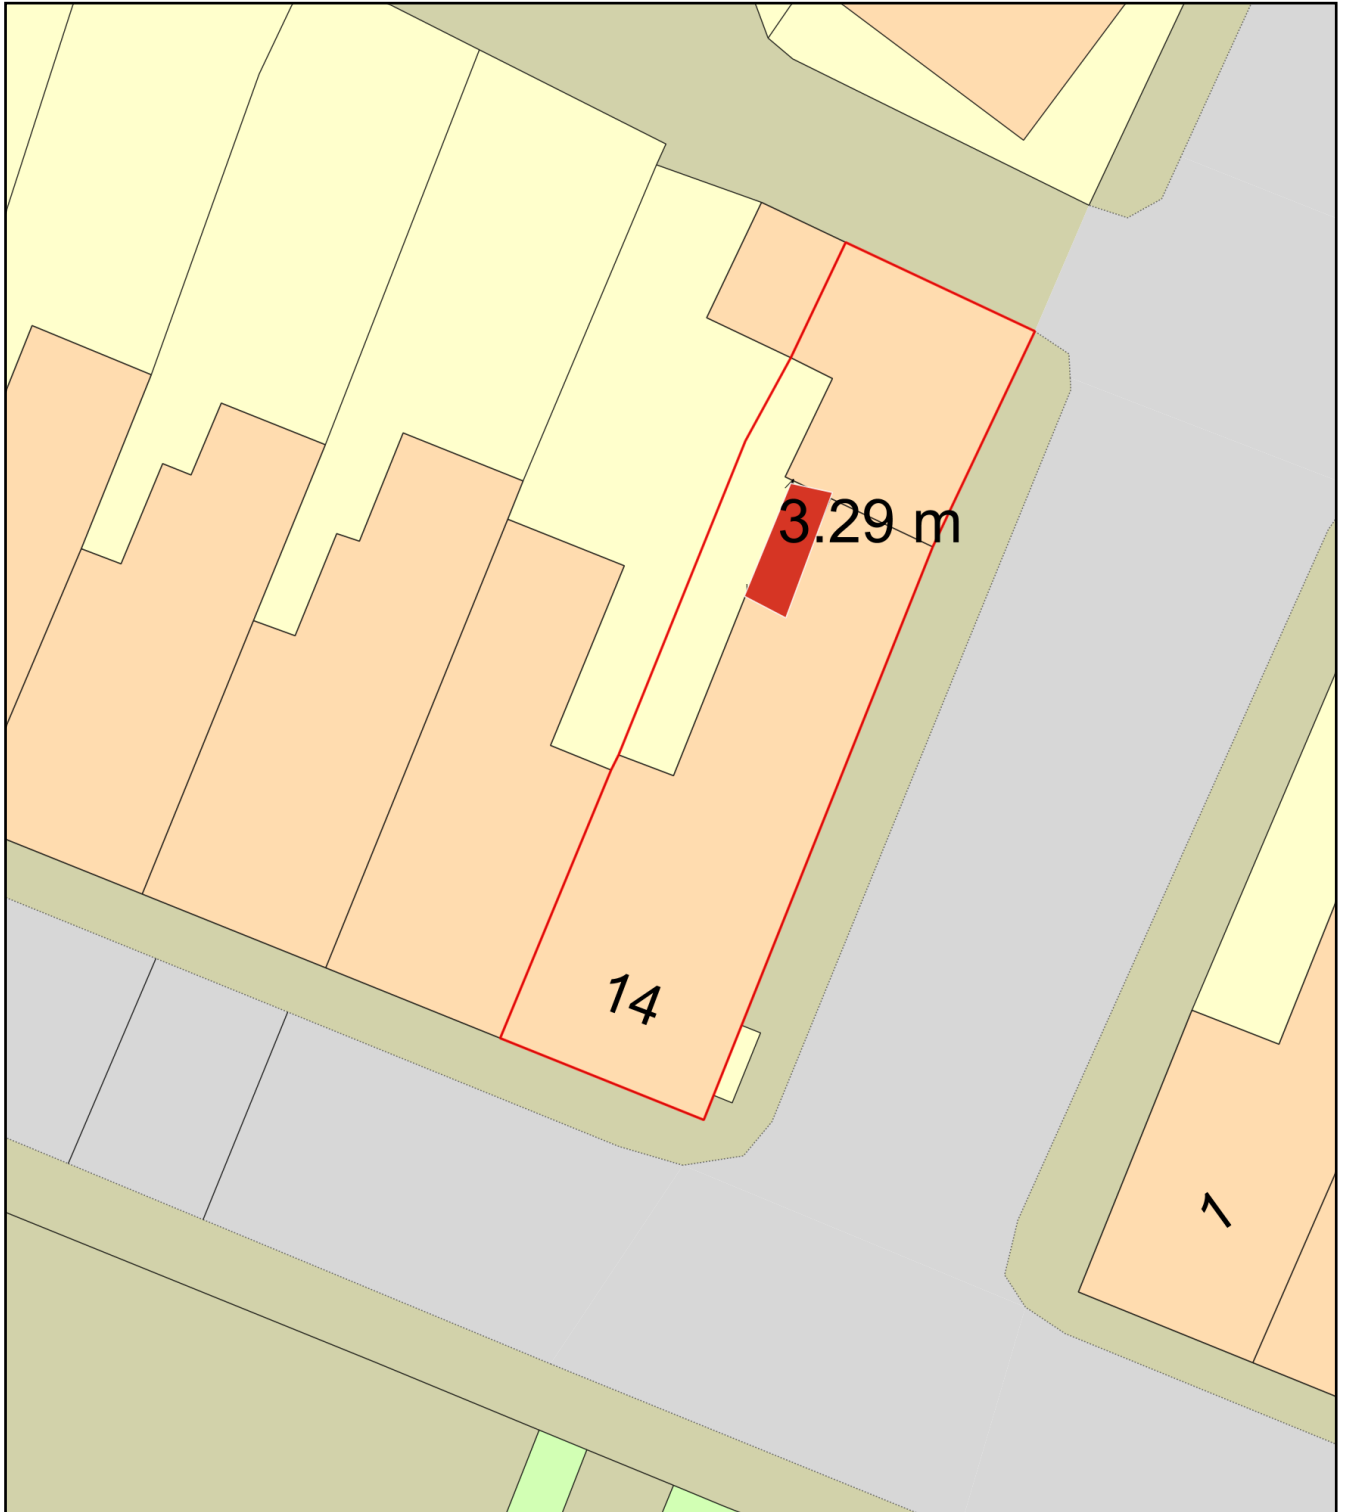

Plan Produced for: CCBC Planning Permission

Date Produced: 24 Mar 2021

Plan Reference Number: TQRQM21083182425284

Scale: 1:200 @ A4