




DOOR 2 White pvc Ral 1013

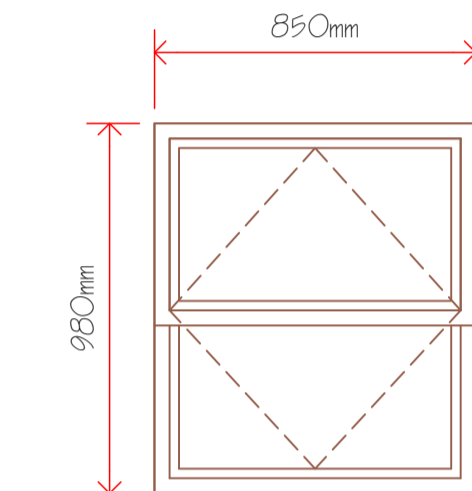

WINDOW 1 White pvc Ral 1013

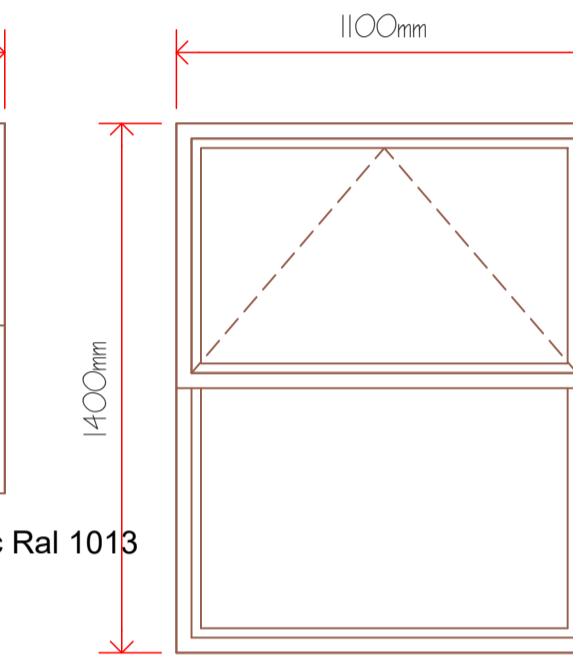






WINDOW 3 White pvc Ral 1013

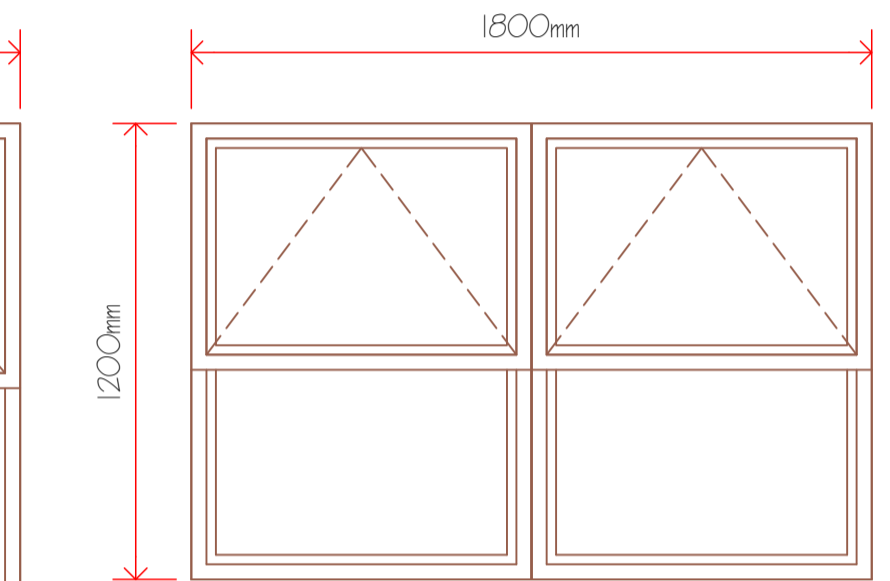

WINDOW 2 White pvc Ral 1013



EXISTING SITE PLAN ©Crown Copyright and database rights 2019 OS Licence no. 100018971

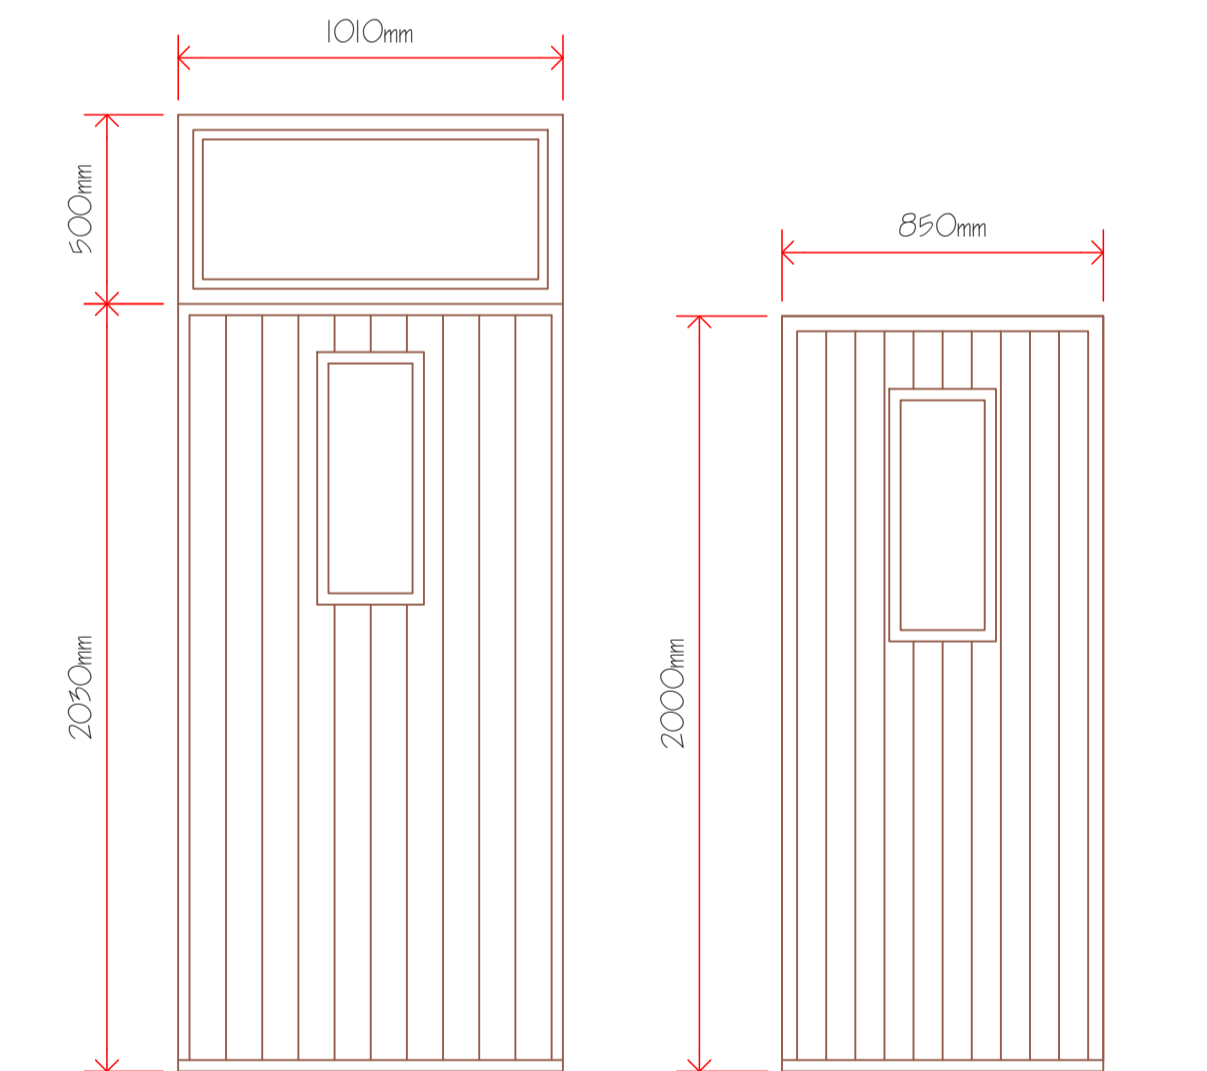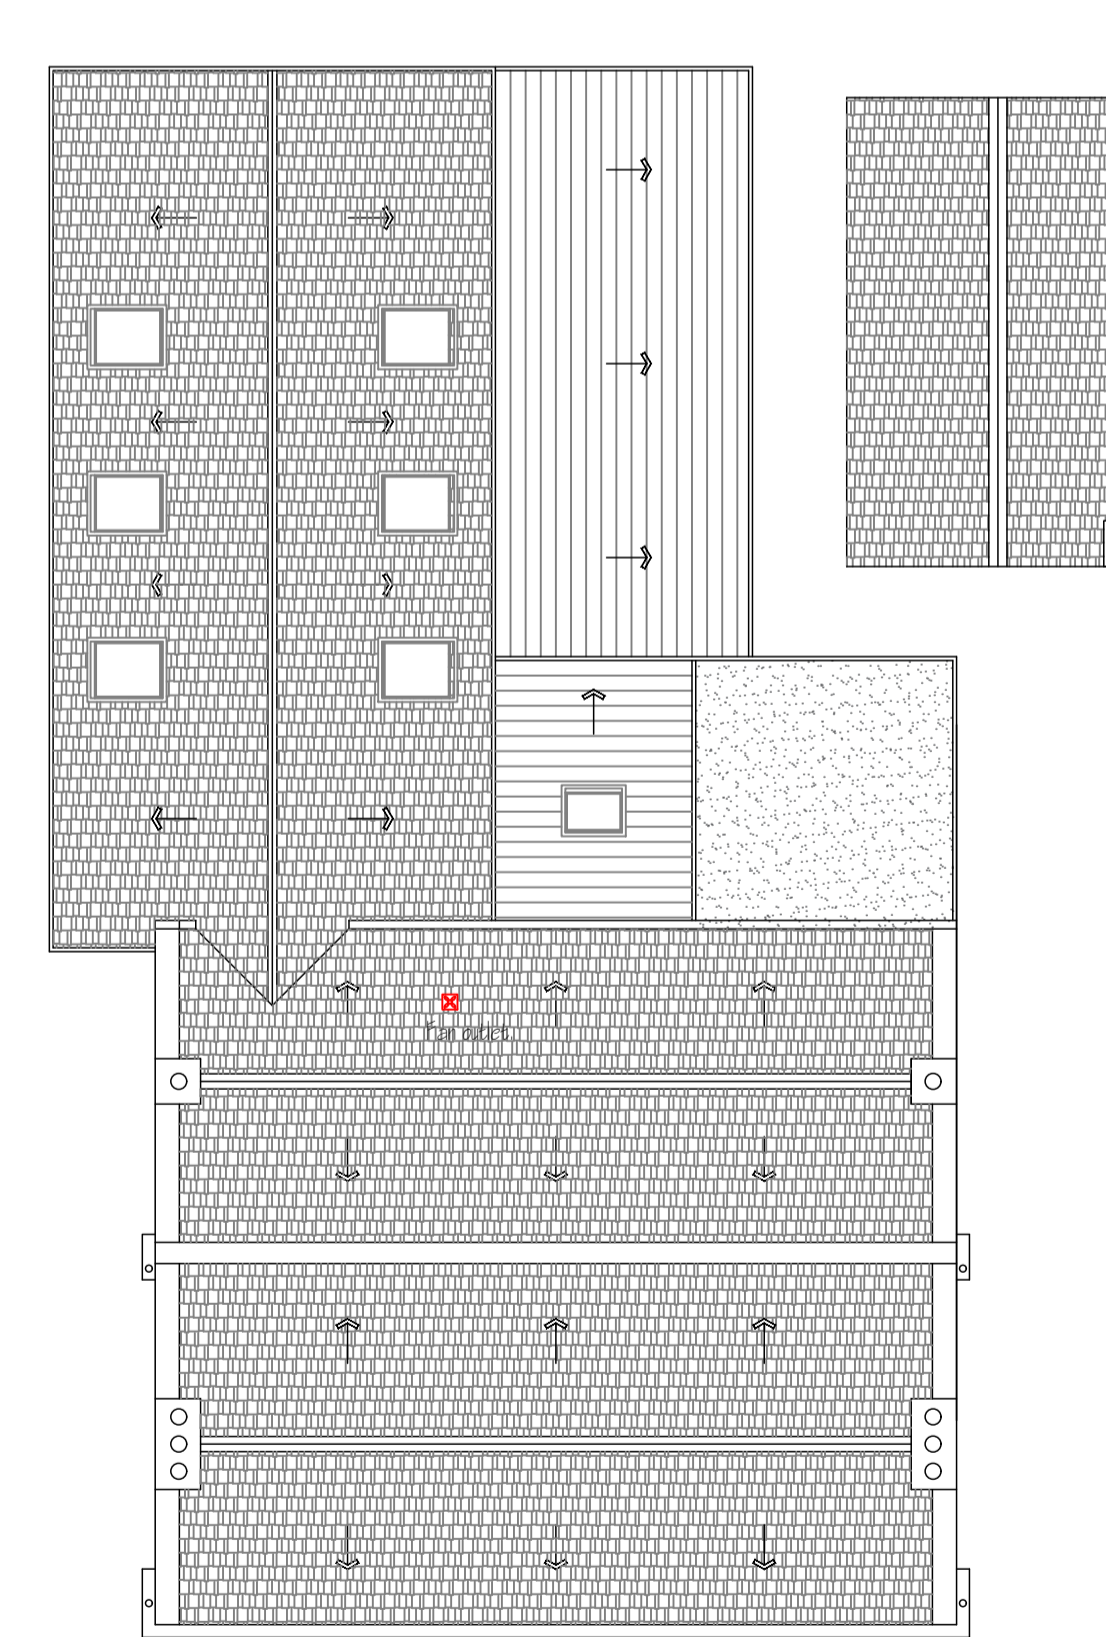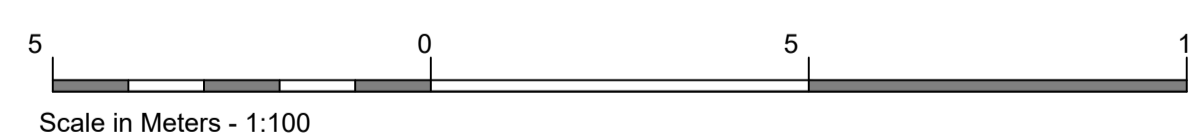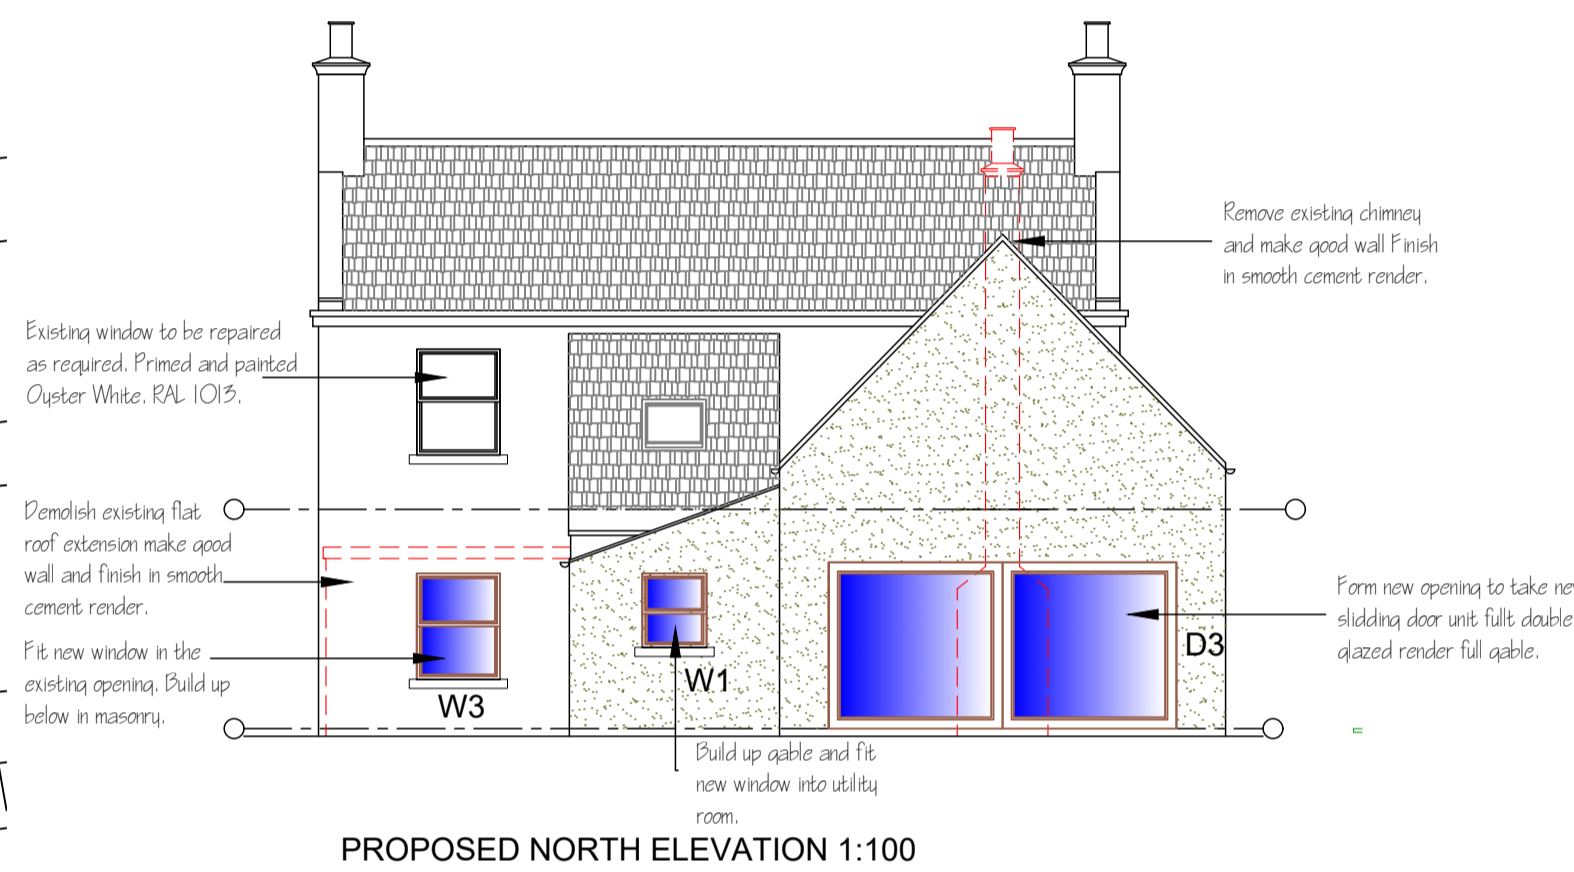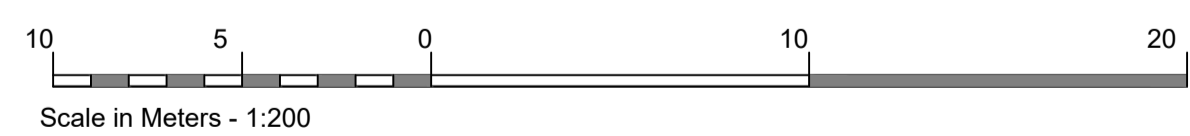

DOOR 1 Timber Oyster white Ral 1013 DOOR 3 White pvc Ral 1013

WINDOW SCHEDULE 1:20

