
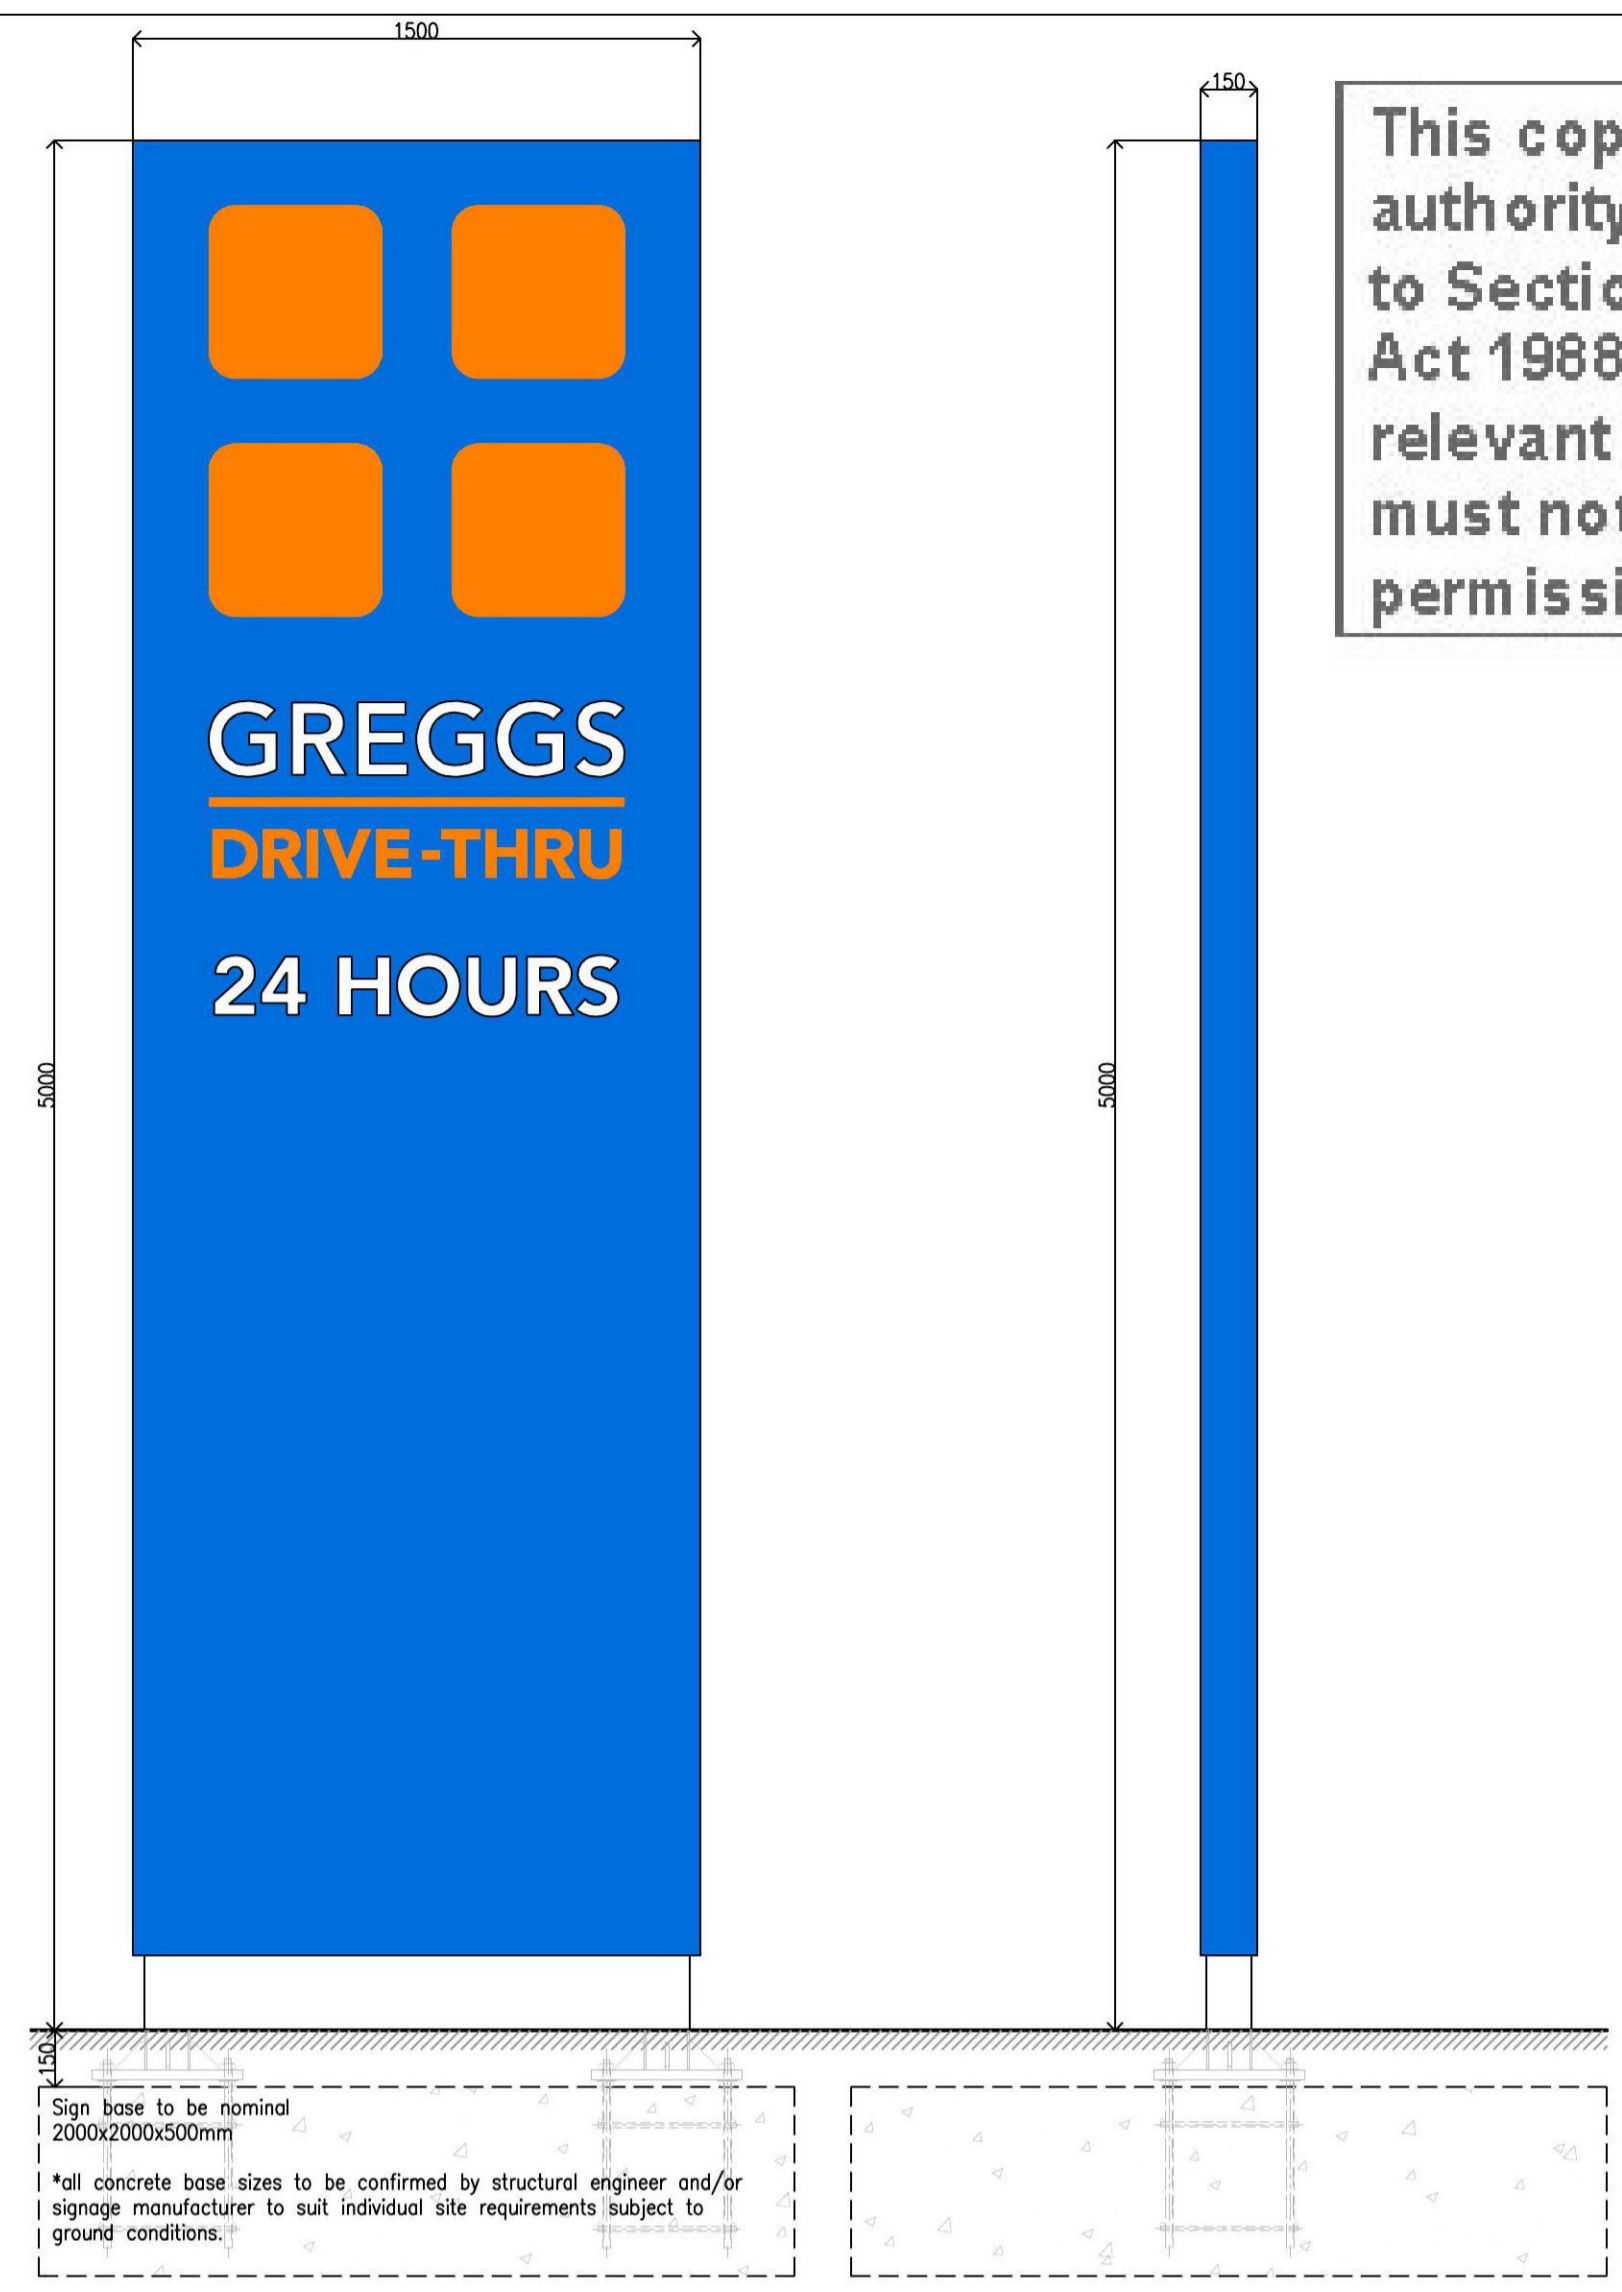


This copy has been made by or with the authority of Midlothian Council pursuant to Section 47 of the Designs and Patents Act 1988. Unless that Act provides a relevant exception to copyright, the copy must not be copied without the prior permission of the copyright owner.

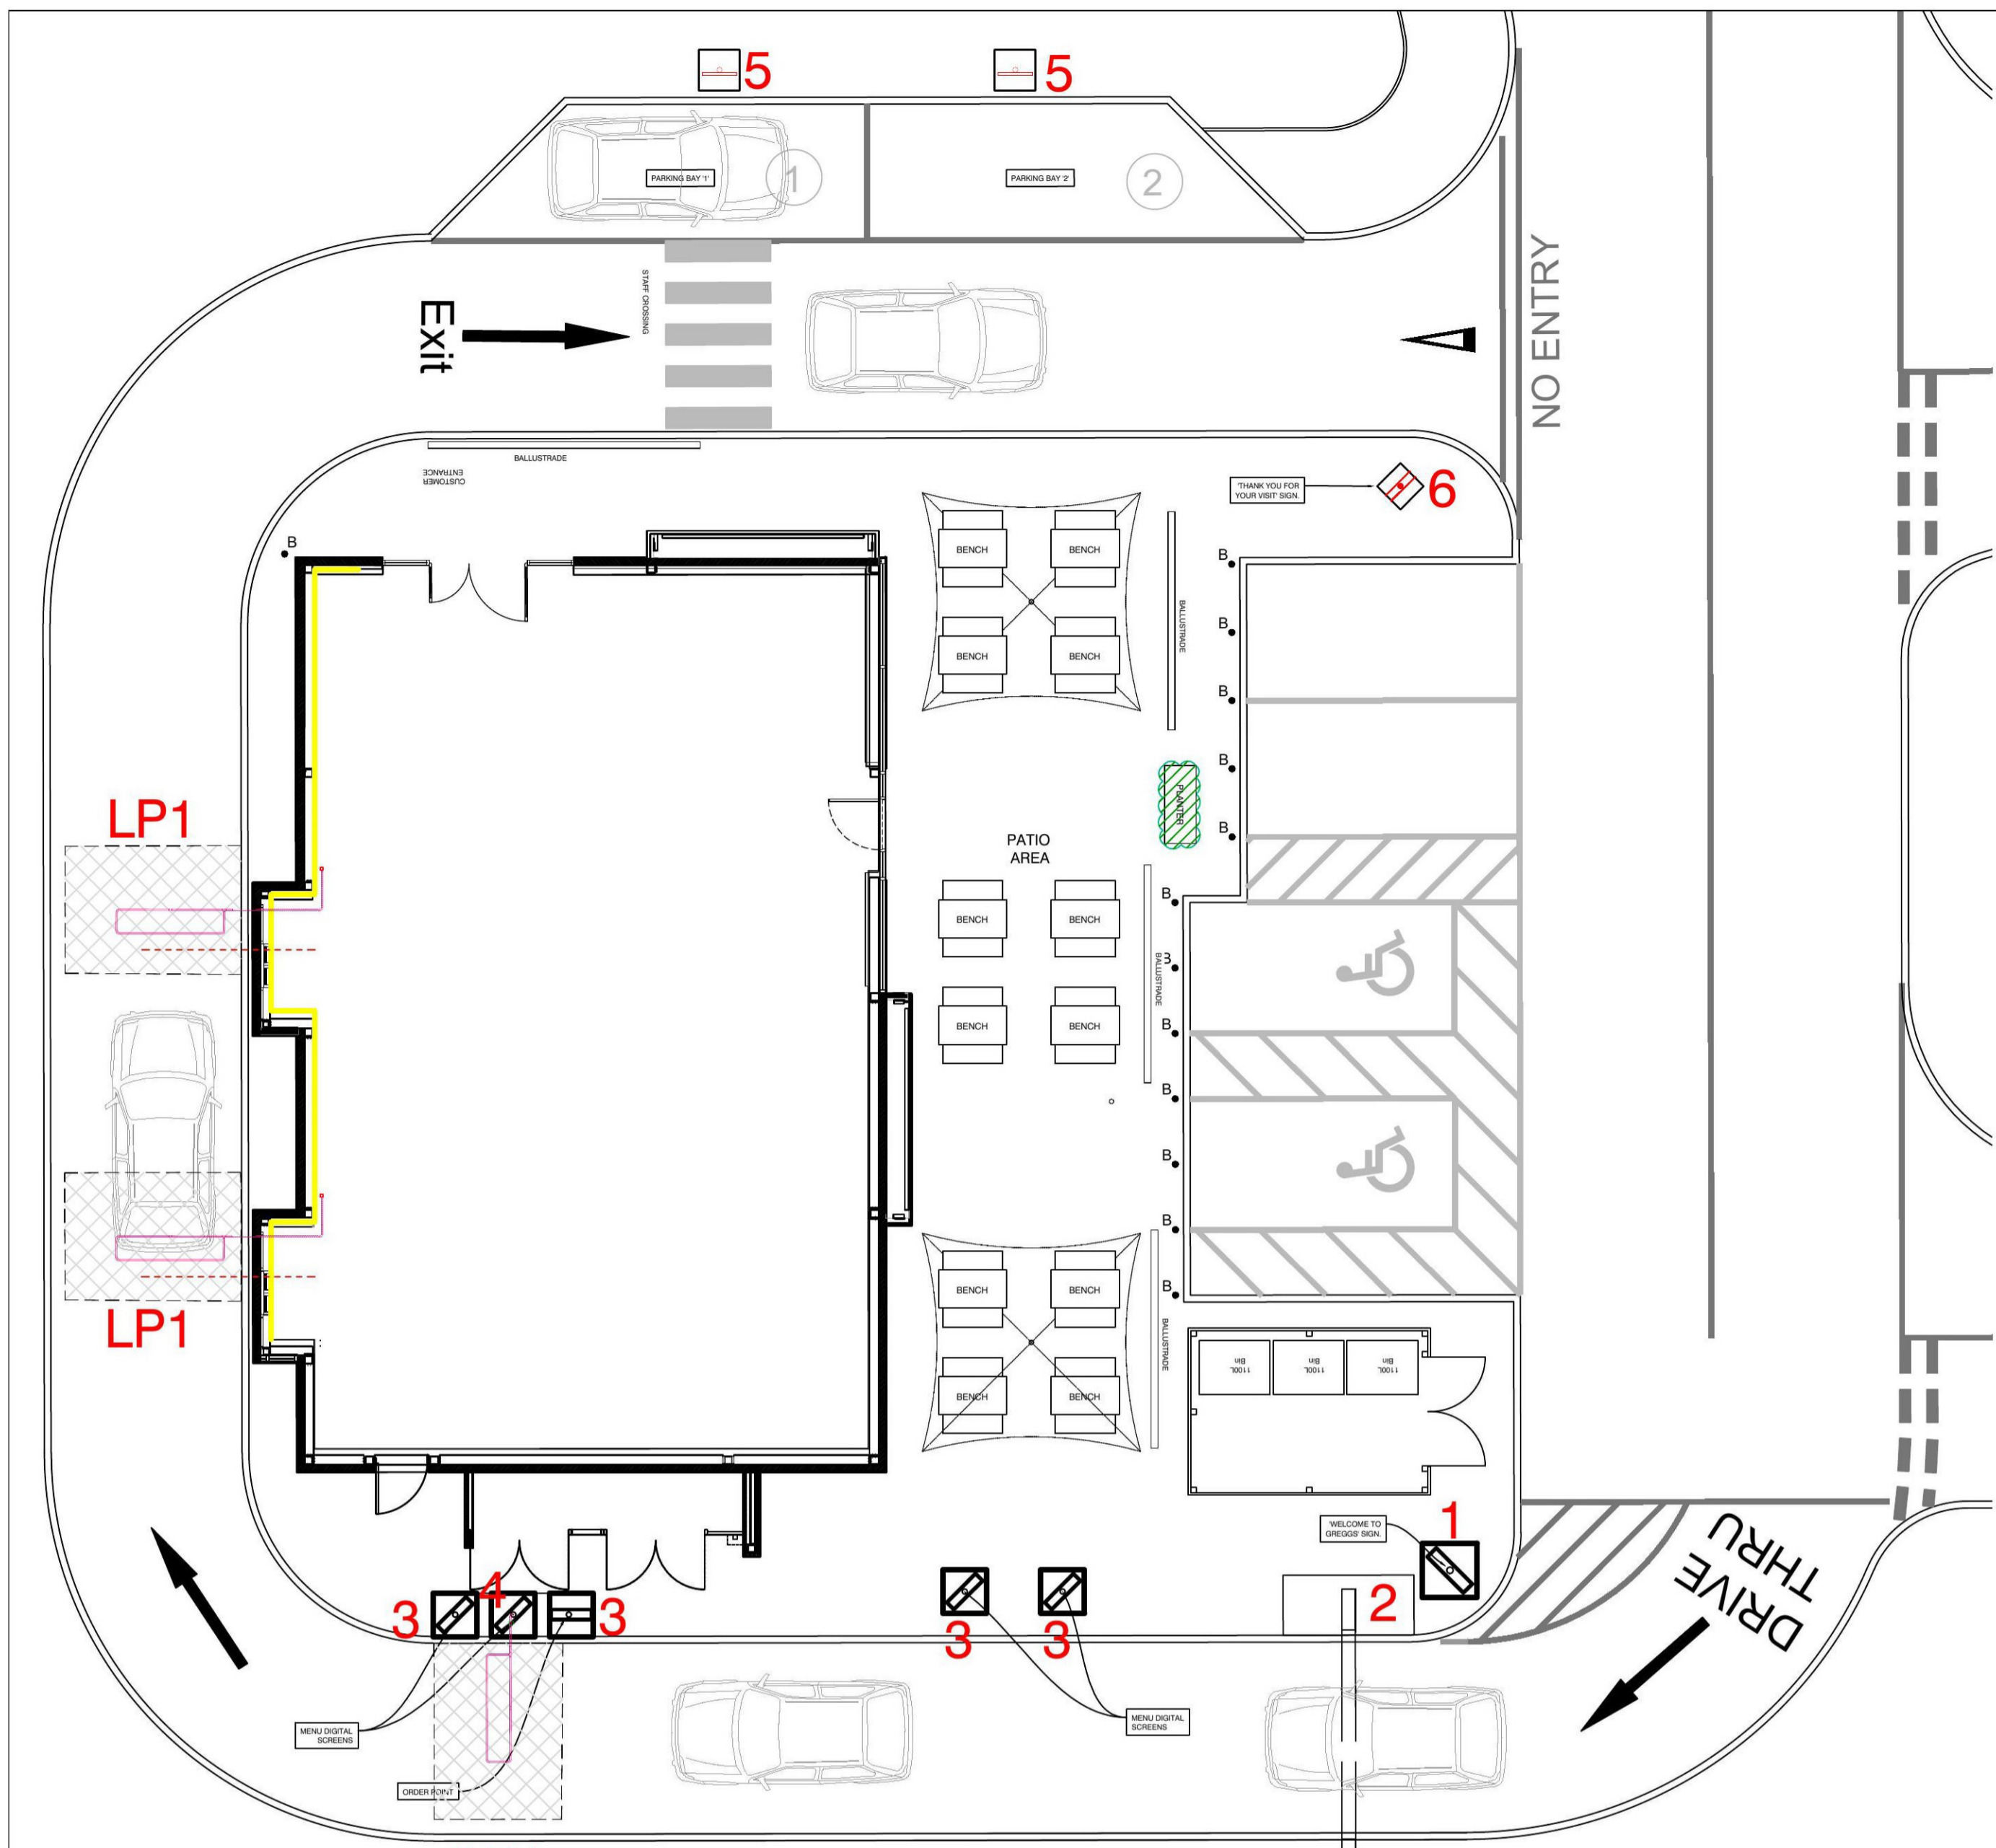

5M TOTEM SIGN - 1:20


Sign base to be nominal 2000x2000x500mm
 *all concrete base sizes to be confirmed by structural engineer and/or signage manufacturer to suit individual site requirements subject to ground conditions.

02-2 SIGN BASE




2M WELCOME SIGN - 1:20

Sign base to be nominal 1400x1000x500mm
 *all concrete base sizes to be confirmed by structural engineer and/or signage manufacturer to suit individual site requirements subject to ground conditions.

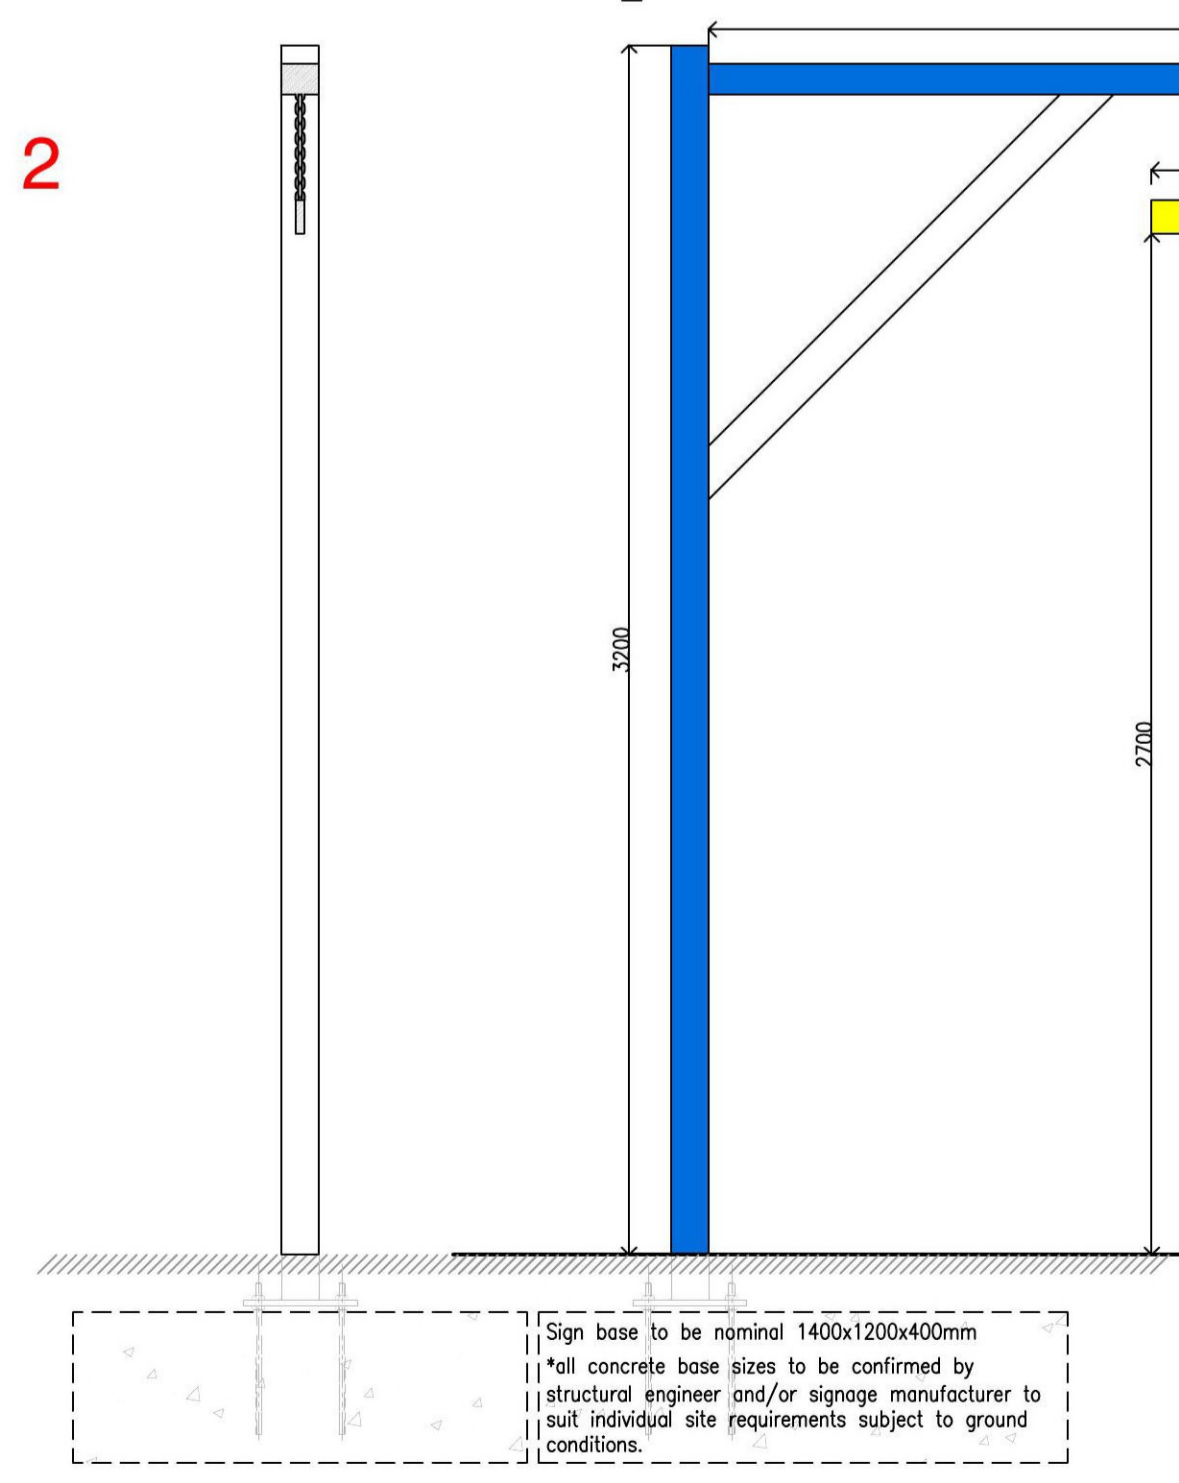


HEIGHT RESTRICTION BARRIER - 1:20

Sign base to be nominal 1400x1200x400mm
 *all concrete base sizes to be confirmed by structural engineer and/or signage manufacturer to suit individual site requirements subject to ground conditions.

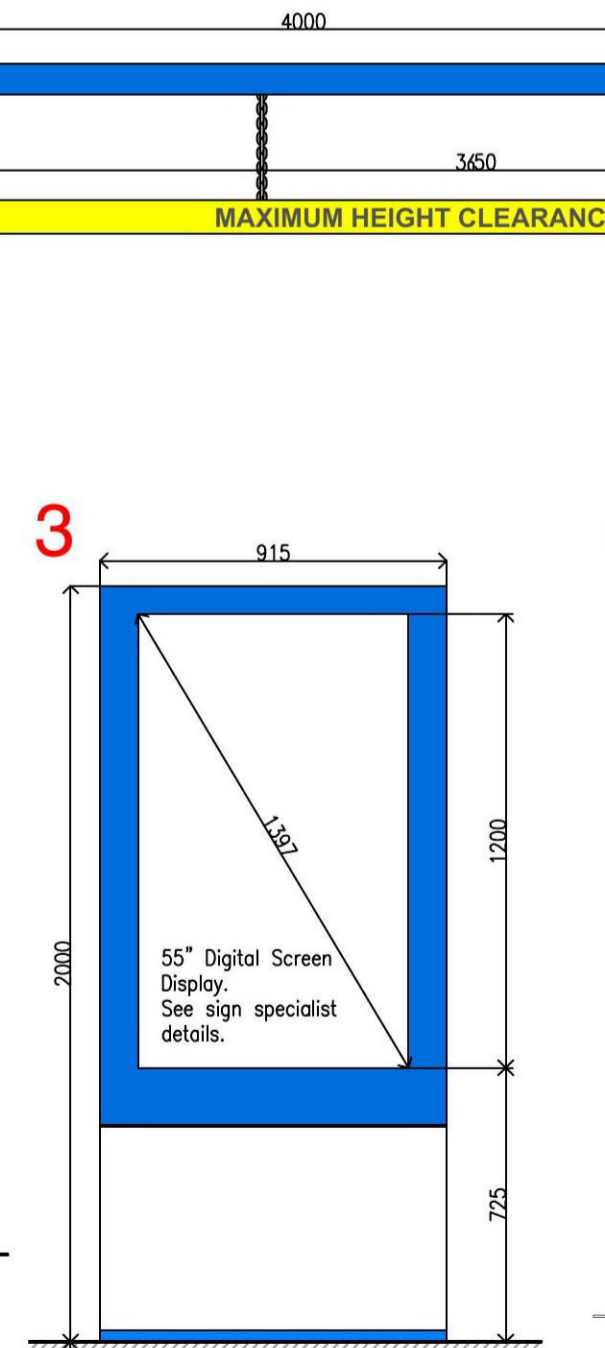

DIGITAL MENU SIGNS - 1:20

Sign base to be nominal 1000x1000x600mm
 *all concrete base sizes to be confirmed by structural engineer and/or signage manufacturer to suit individual site requirements subject to ground conditions.

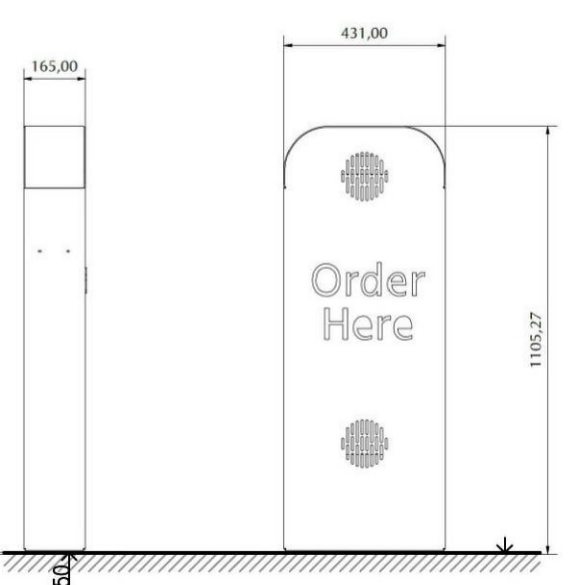


ORDER POINT - 1:20

Sign base to be nominal 500mm x 500mm x 300mm
 *all concrete base sizes to be confirmed by structural engineer and/or signage manufacturer to suit individual site requirements subject to ground conditions.



WAITING BAY SIGNS - 1:20

Sign base to be nominal 750x750x600mm
 *all concrete base sizes to be confirmed by structural engineer and/or signage manufacturer to suit individual site requirements subject to ground conditions.

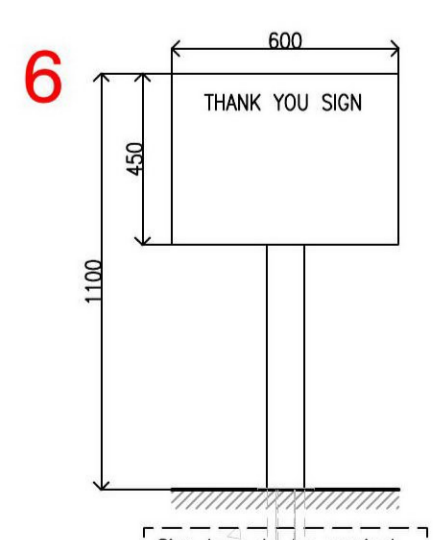


THANK YOU SIGN - 1:20

Sign base to be nominal 750x750x600mm
 *all concrete base sizes to be confirmed by structural engineer and/or signage manufacturer to suit individual site requirements subject to ground conditions.

Number	Item	Quantity	Supplied by:-	Installed by:-	Foundation Size:-	Elect Duct Req'd:-	Developer works
01	Welcome Sign	01	Greggs	Signage Contractor	1.4M X 1M X 0.5M	YES	Install grillage provided. Install foundation, ducts and draw wires.
02	Height Restrictor	01	Greggs	Signage Contractor	1.2M X 1.4M X 0.4M	NO	Install grillage provided. Install foundation.
03	Menu Digital Screens	04	Greggs	Signage Contractor	1M X 1M X 0.6M	YES	Install grillage provided. Install foundation, ducts and draw wires.
04	Order Point	01	Greggs	Signage Contractor	1M X 1M X 0.6M	YES	Install foundation, ducts and draw wires in accordance with COD manufacturers installation documents.
05	Waiting Bay Signage	02	Greggs	Signage Contractor	0.75M X 0.75M X 0.6M	NO	Install ground socket. Install foundation.
06	Thank You Sign	01	Greggs	Signage Contractor	0.75M X 0.75M X 0.6M	NO	Install ground socket. Install foundation.
07	DOT Signage	tbc	Developer	Developer	1M X 1M X 1M	NO	Install ground socket. Install foundation.
08	Totem Signage	tbc	Greggs	Signage Contractor	2M X 2M X 0.5M	YES	Install grillage provided. Install foundation, ducts and draw wires.

Number	Item	Quantity	Supplied by:-	Installed by:-	Developer works
LP1	Induction Loop	tbc	Greggs	Developer	Install induction loop to manufacturer details

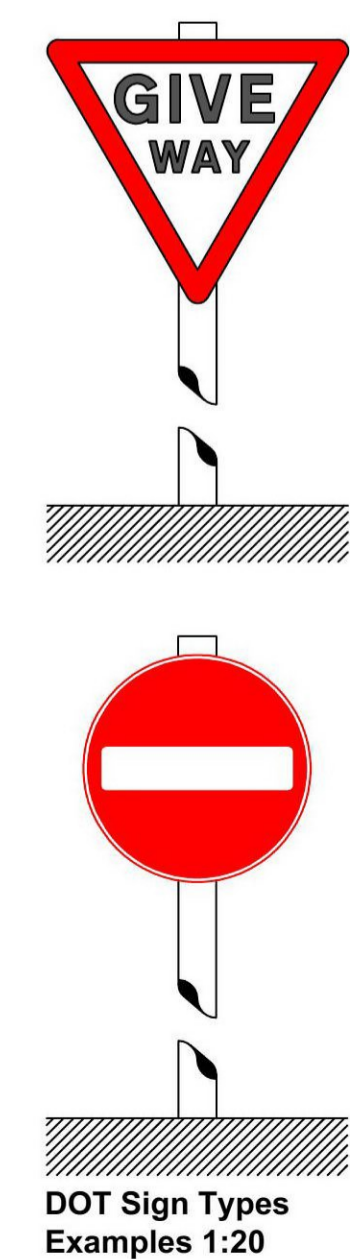

DOT Sign Types Examples 1:20

REV	DESCRIPTION	DATE	NAME
GREGGS			
GREGGS Plc (NORTH) GOSFORTH PARK BAKERY GOSFORTH PARK WAY, LONGBENTON NEWCASTLE UPON TYNE NE12 8EF Tel: (0191) 284 1411			
Shop S Number & Name S5554 DALKEITH DRIVE THRU			
Title PROPOSED SIGN BASE DETAILS			
Site Address UNIT 1 ESKBANK ROAD DALKEITH EH22 3ND			
Gross Sqm Area 167.22 Sq m		Gross Sales Area 62.5 Sq m	
Drawing No. RNTH/S5554/02-3		Rev.	
Date 01/02/21		Scale 1:50 @ A1	
Drawn by D.Fallone		Scale Bar 0 200 400 600 800 1000mm	
Issued 20.08.20		SCALE 1:20	

DO NOT RESCALE THIS DRAWING