



BENCH SEATING FIXING

FLOOR FIXING DEPENDENT ON SURFACE DRILLING INTO:

- 1: DECKING OR TIMBER/SCREW OR COACH BOLT FIXING
- 2: CONCRETE PLUG AND COACH BOLT
- 3: TARMAC CONCRETE SCREW FIXING
- 4: SLAB FLOOR FIX BOLT

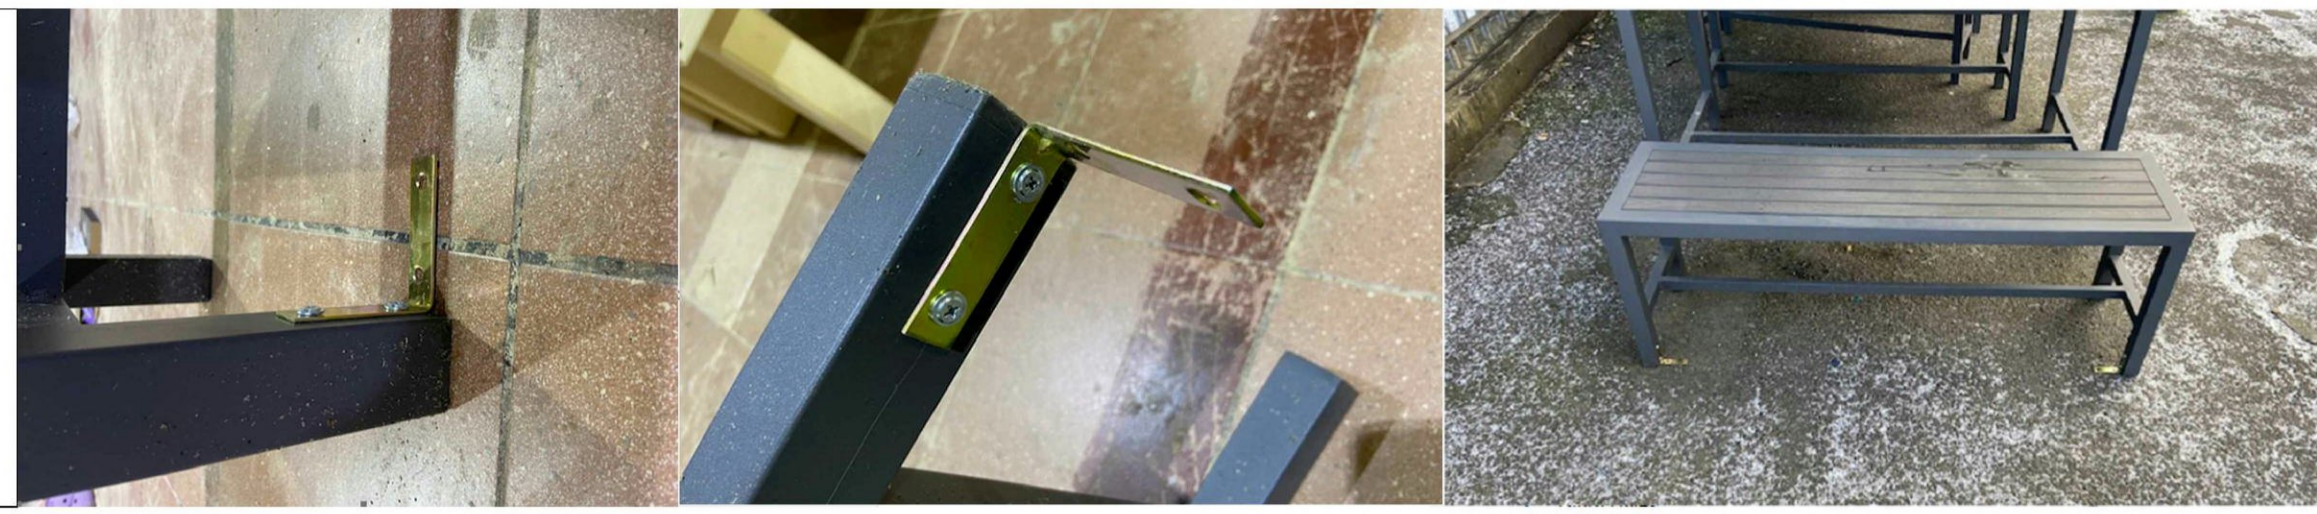


SIGN DETAILS

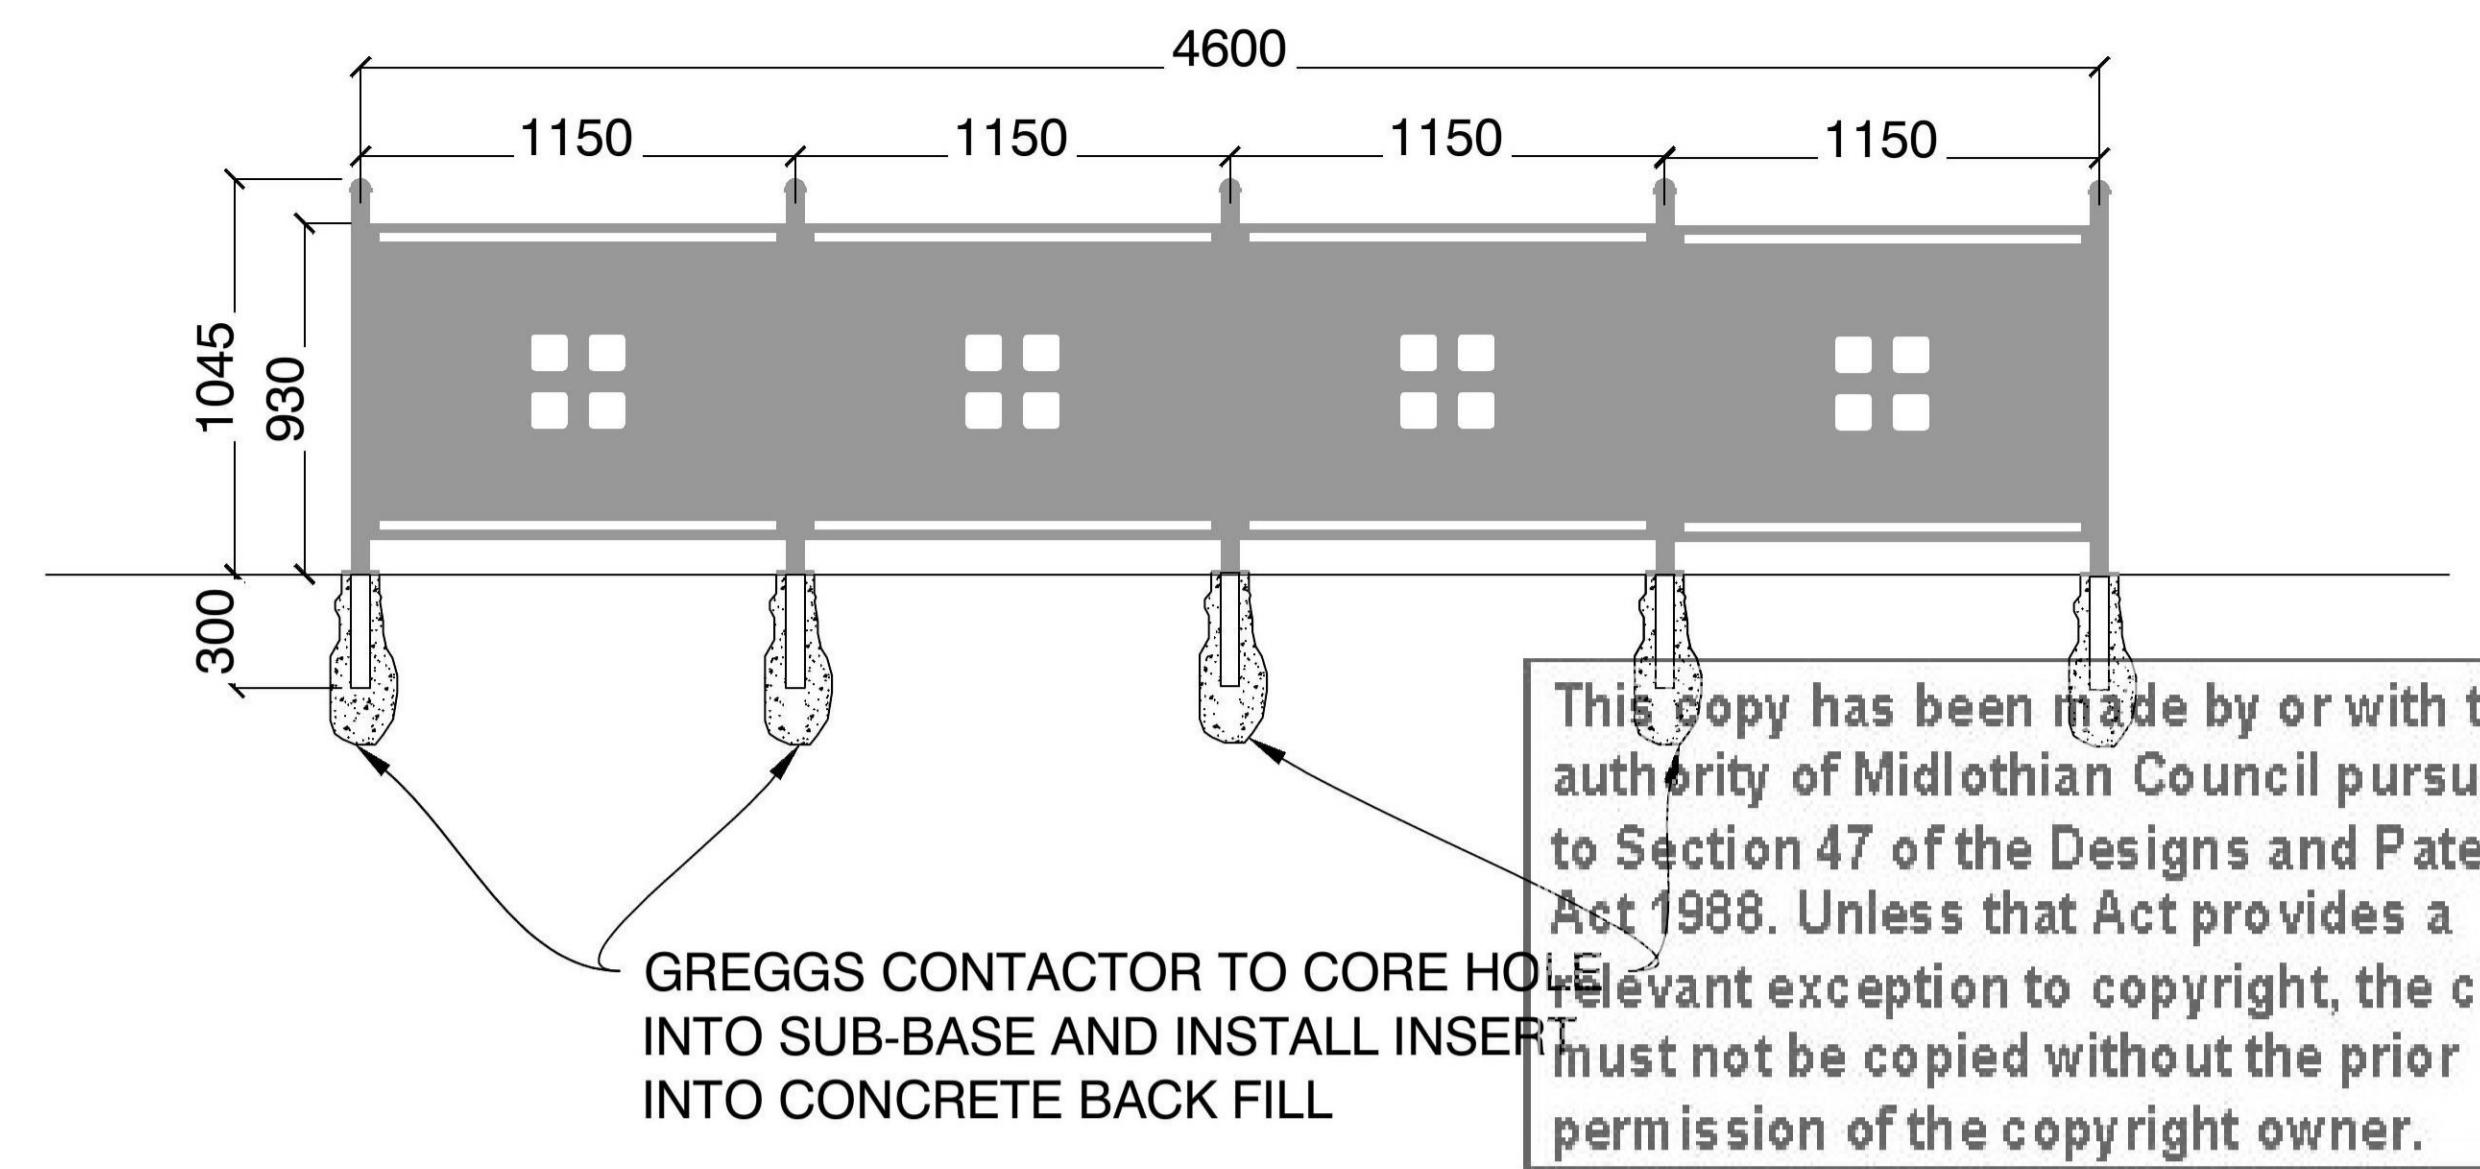


This copy has been made by or with the authority of Midlothian Council pursuant to Section 47 of the Designs and Patents Act 1988. Unless that Act provides a relevant exception to copyright, the copy must not be copied without the prior permission of the copyright owner.



02-1 PROPOSED SITE LAYOUT

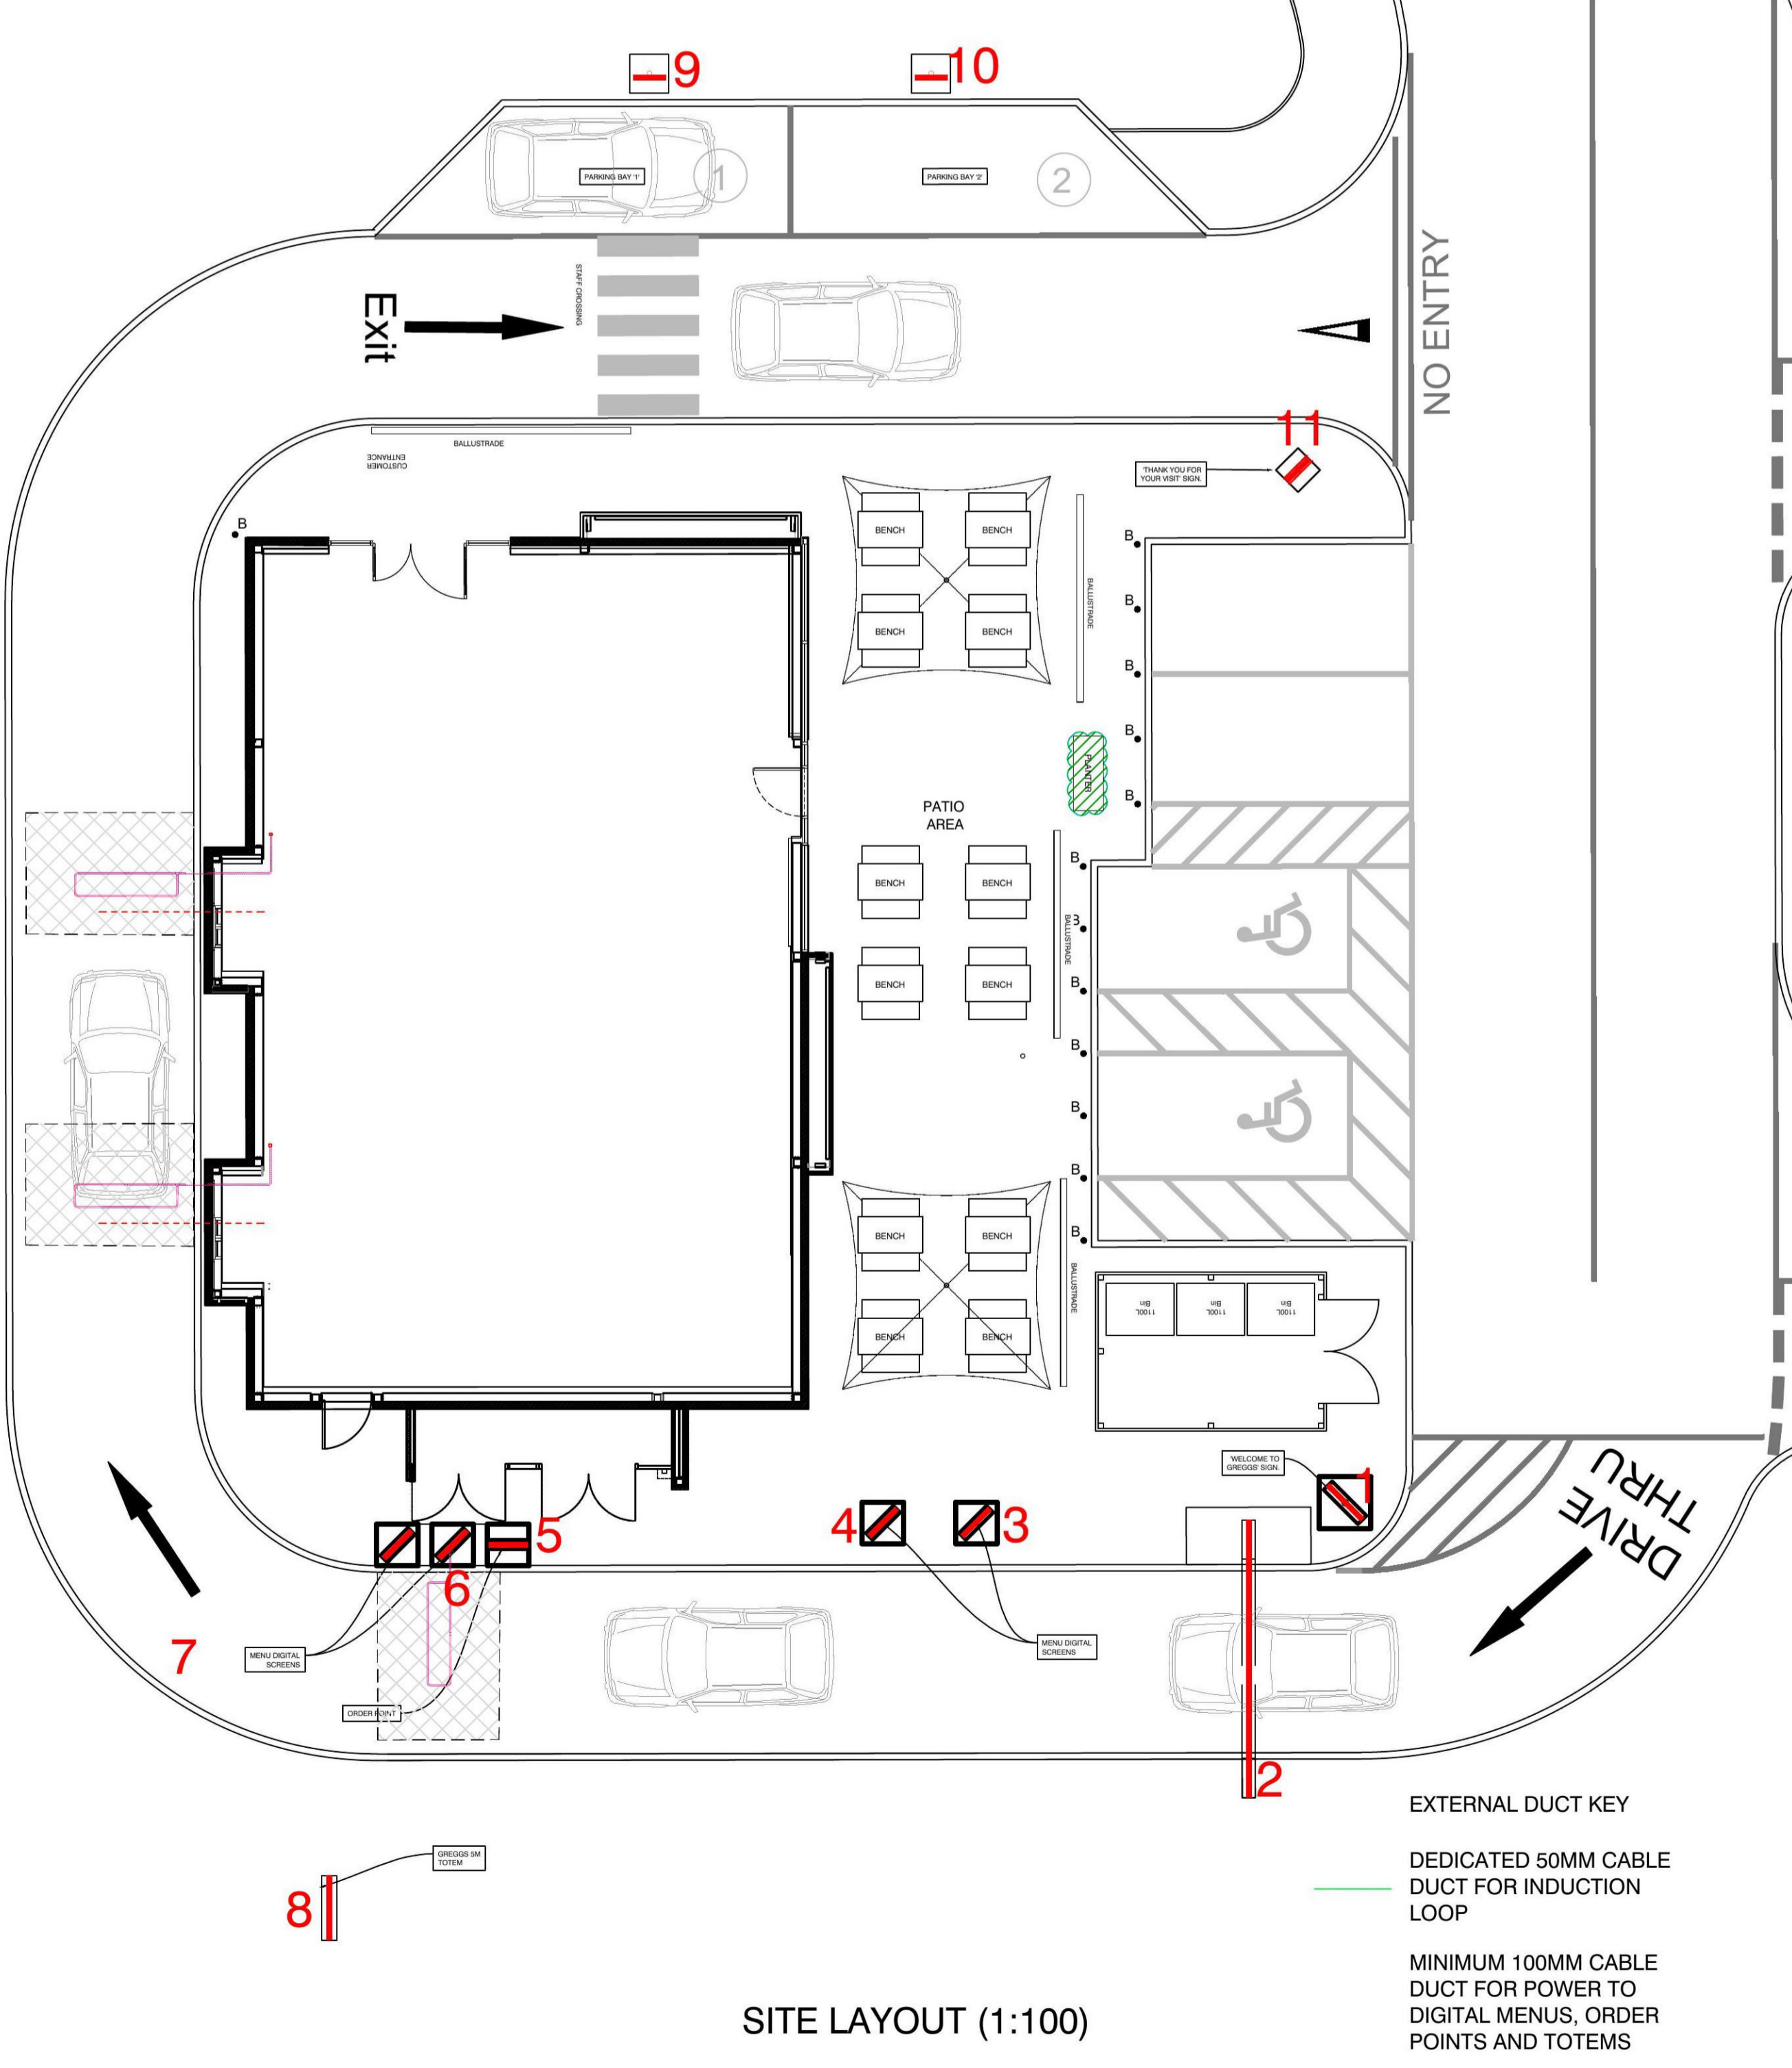

BALUSTRADE SCREEN (1:20)

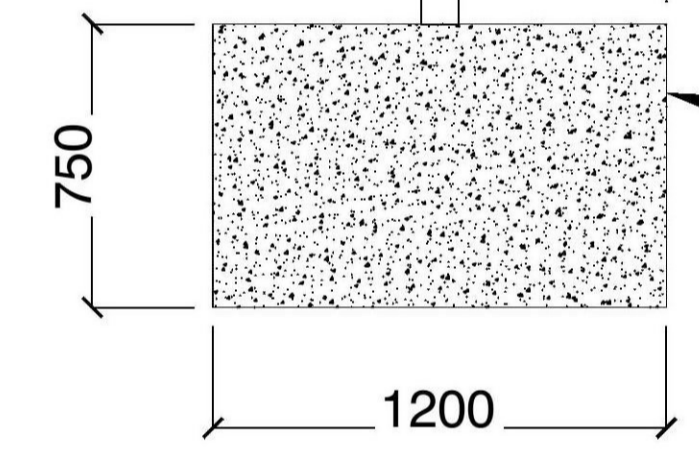

LANDLORD TO PROVIDE CONCRETE FOUNDATION FOR UMBRELLA WITH STEEL INSERT AND CAP

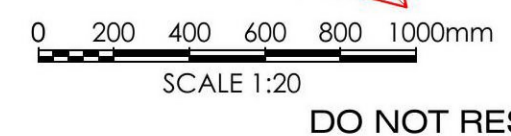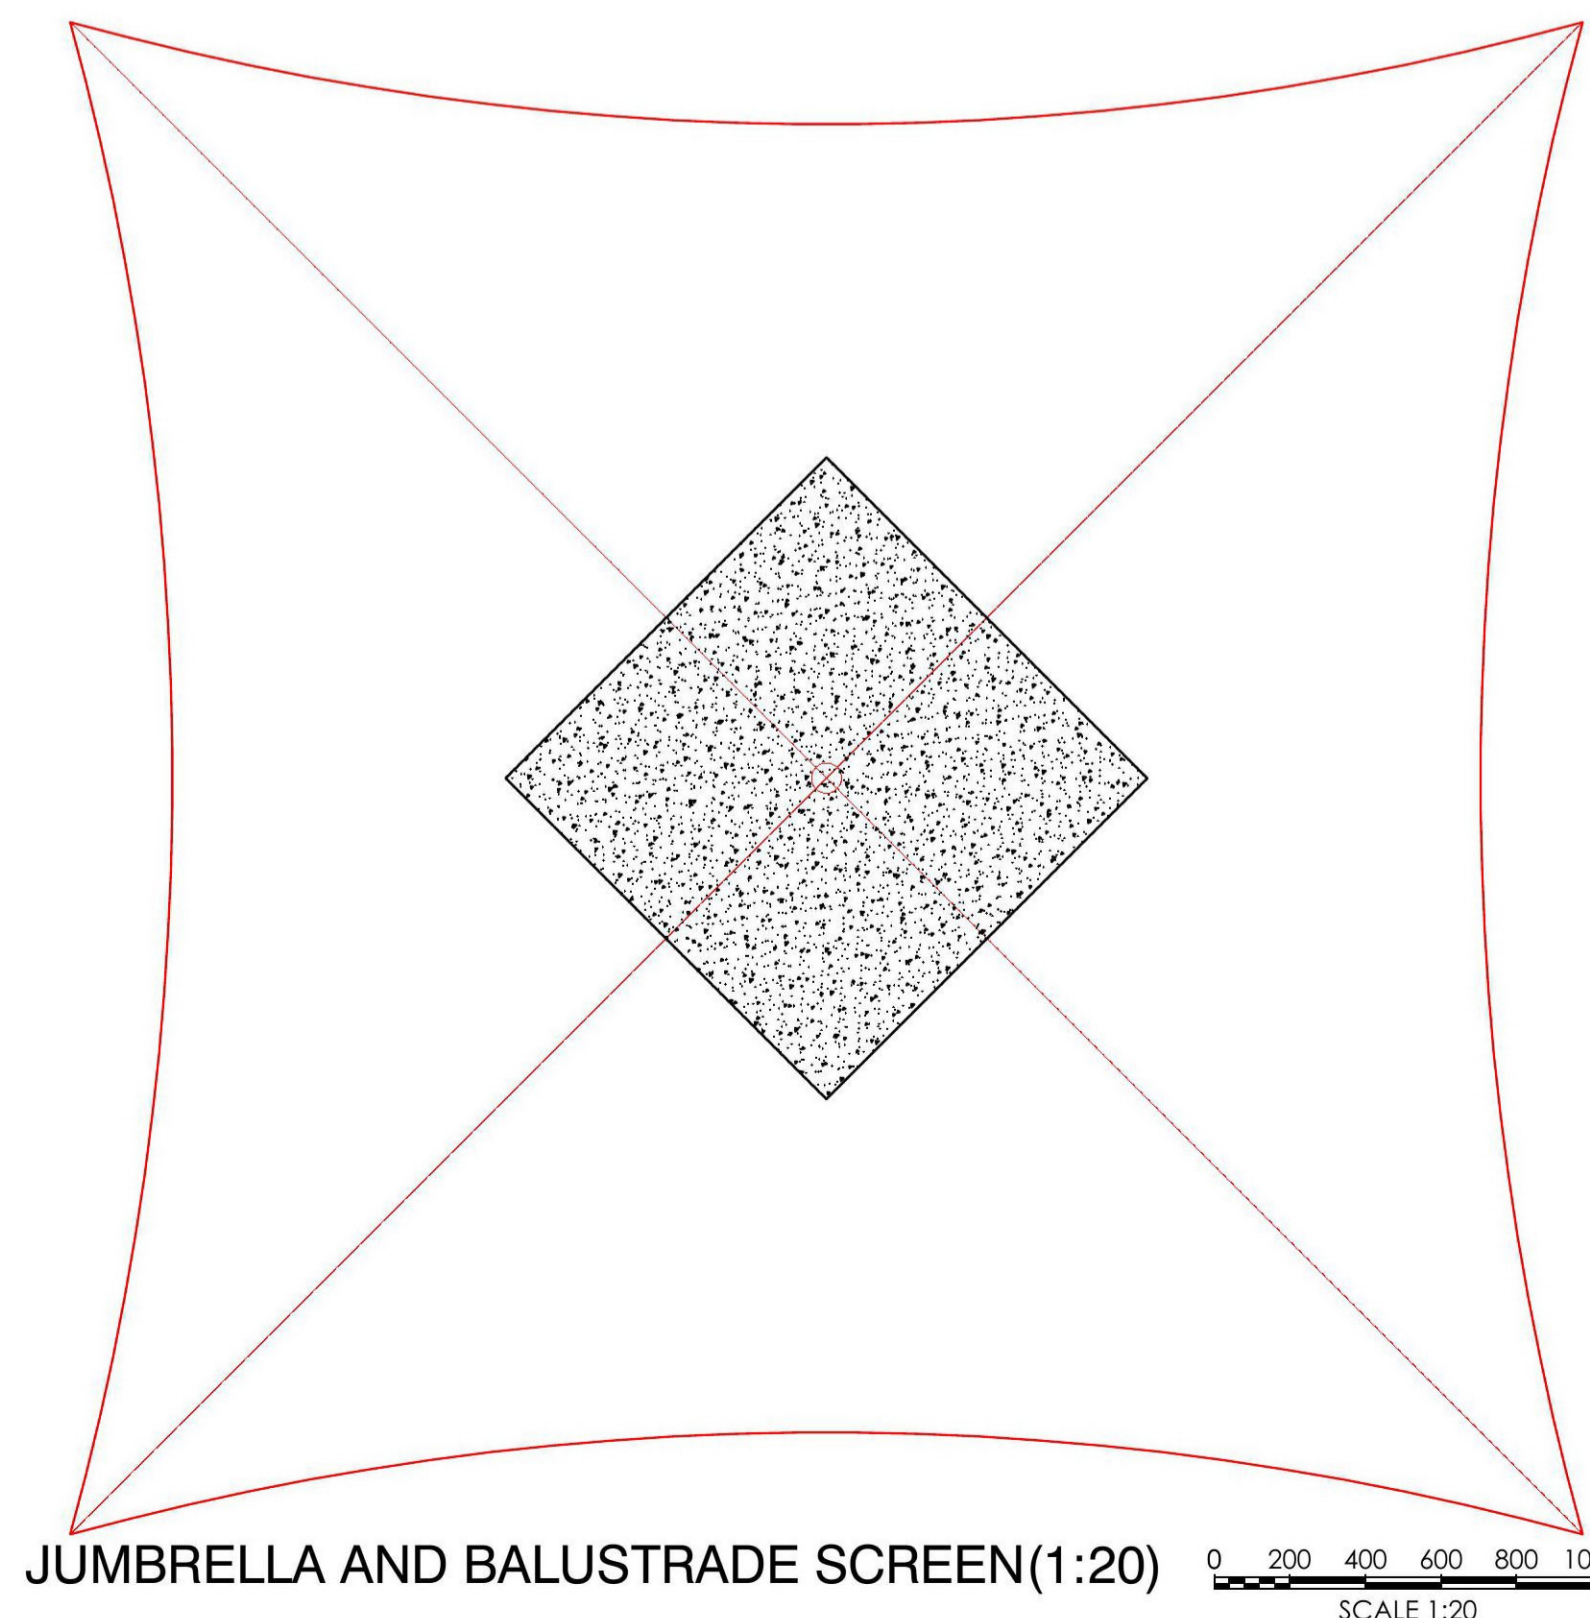

DO NOT RESCALE THIS DRAWING

REV	DESCRIPTION	DATE	NAME
GREGGS			
GREGGS Plc (NORTH) GOSFORTH PARK BAKERY GOSFORTH PARK WAY, LONGBENTON NEWCASTLE UPON TYNE NE12 8EF Tel: (0191) 284 1411			
Shop S Number & Name S5554 DALKEITH DRIVE THRU			
Title PROPOSED GA SETTING OUT			
Site Address UNIT 1 ESKBANK ROAD DALKEITH EH22 3ND			
Gross Building Area 167.22 Sq m		Gross Sales Area 62.5 Sq m	
Drawing No. RNTH/S5554/02-1			Rev. B
Date 01/02/21		Scale 1:50 @ A1	
Drawn by D.Fallone		Scale Bar 0 1000 2000 3000 4000 5000mm	
Issued 20.08.20		SCALE 1:100	