

5M TOTEM SIGN - 1:20

Signage Schedule

Number	Item	Quantity	Supplied by:-	Installed by:-	Foundation Size:-	Elect Duct Req'd:-	Internally illuminated	Developer works
01	Welcome Sign	01	Greggs	Signage Contractor	1.4M X 1M X 0.5M	YES	YES	Install grillage provided. Install foundation, ducts and draw wires.
02	Height Restrictor	01	Greggs	Signage Contractor	1.2M X 1.4M X 0.4M	NO	NO	Install grillage provided. Install foundation.
03	Menu Digital Screens	04	Greggs	Signage Contractor	1M X 1M X 0.6M	YES	YES	Install grillage provided. Install foundation, ducts and draw wires.
04	Order Point	01	Greggs	Signage Contractor	1M X 1M X 0.6M	YES	YES	Install foundation, ducts and draw wires in accordance with COD manufacturers installation documents.
05	Waiting Bay Signage	02	Greggs	Signage Contractor	0.75M X 0.75M X 0.6M	NO	NO	Install ground socket. Install foundation.
06	Thank You Sign	01	Greggs	Signage Contractor	0.75M X 0.75M X 0.6M	NO	NO	Install ground socket. Install foundation.
07	DOT Signage	tbc	Developer	Developer	1M X 1M X 1M	NO	NO	Install ground socket. Install foundation.
08	Totem Signage	tbc	Greggs	Signage Contractor	2M X 2M X 0.5M	YES	YES	Install grillage provided. Install foundation, ducts and draw wires.


Number	Item	Quantity	Supplied by:-	Installed by:-	Developer works
LP1	Induction Loop	tbc	Greggs	Developer	Install induction loop to manufacturer details

This copy has been made by or with the authority of Midlothian Council pursuant to Section 47 of the Designs and Patents Act 1988. Unless that Act provides a relevant exception to copyright, the copy must not be copied without the prior permission of the copyright owner.


02-3 SIGN BASE




2M WELCOME SIGN - 1:20

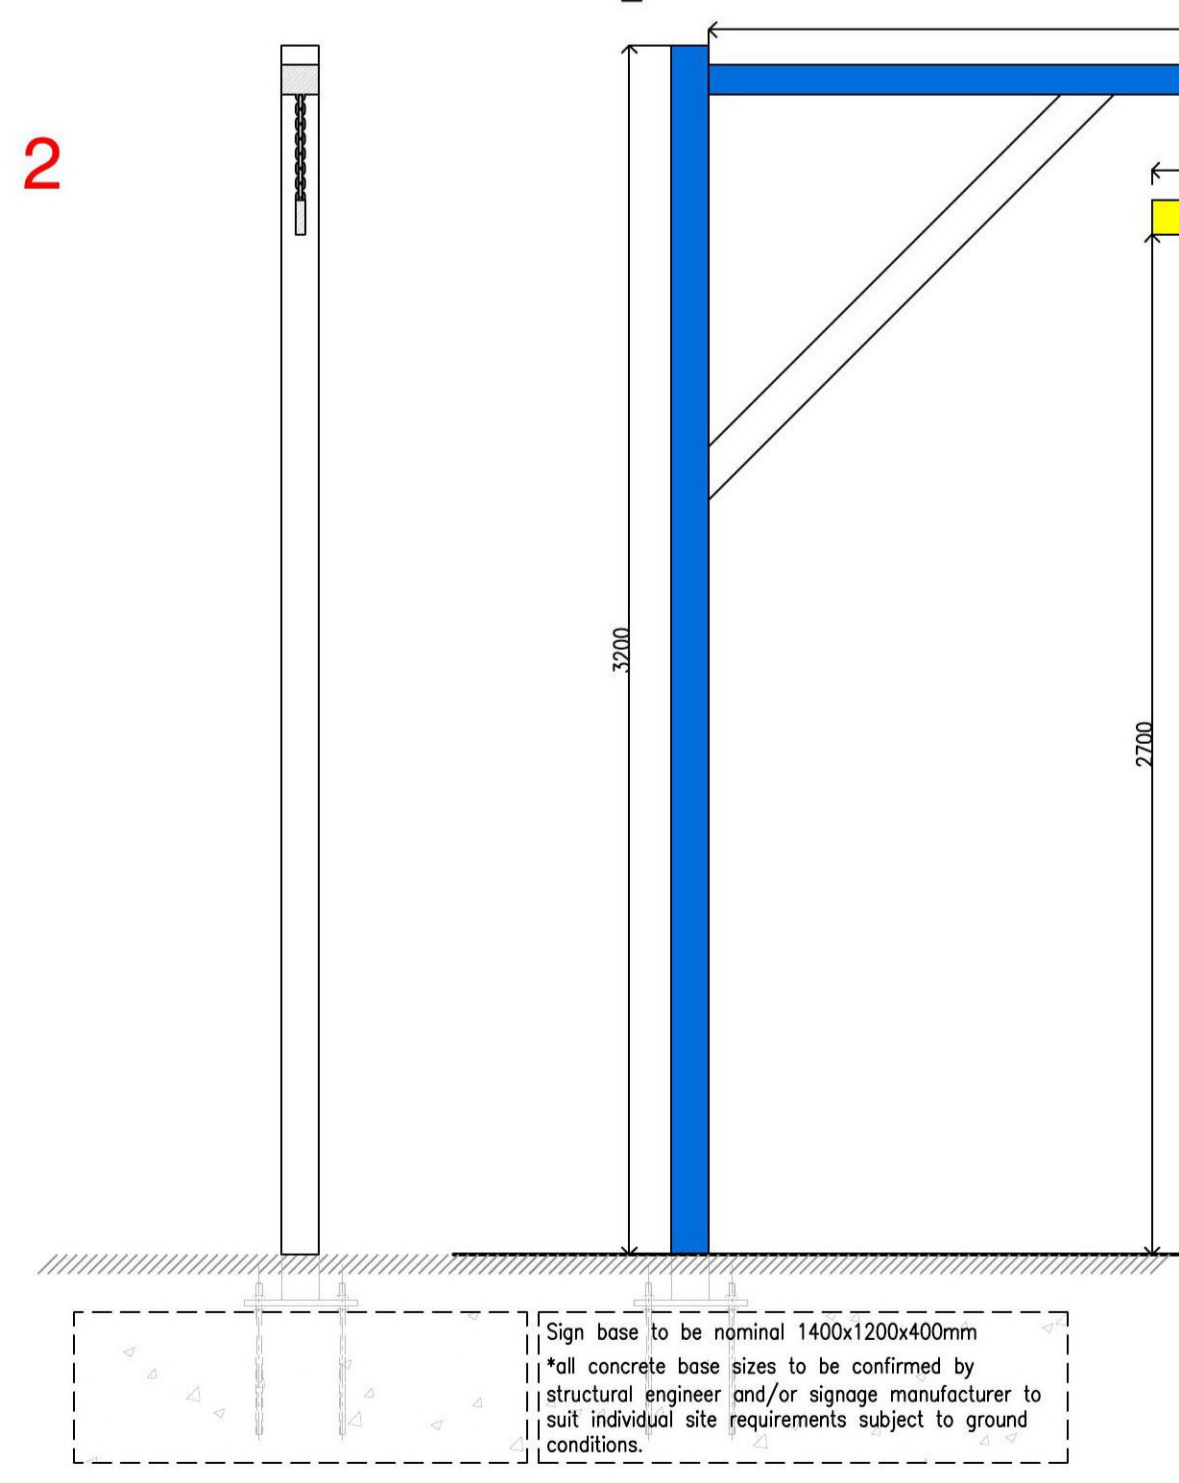


HEIGHT RESTRICTION BARRIER - 1:20

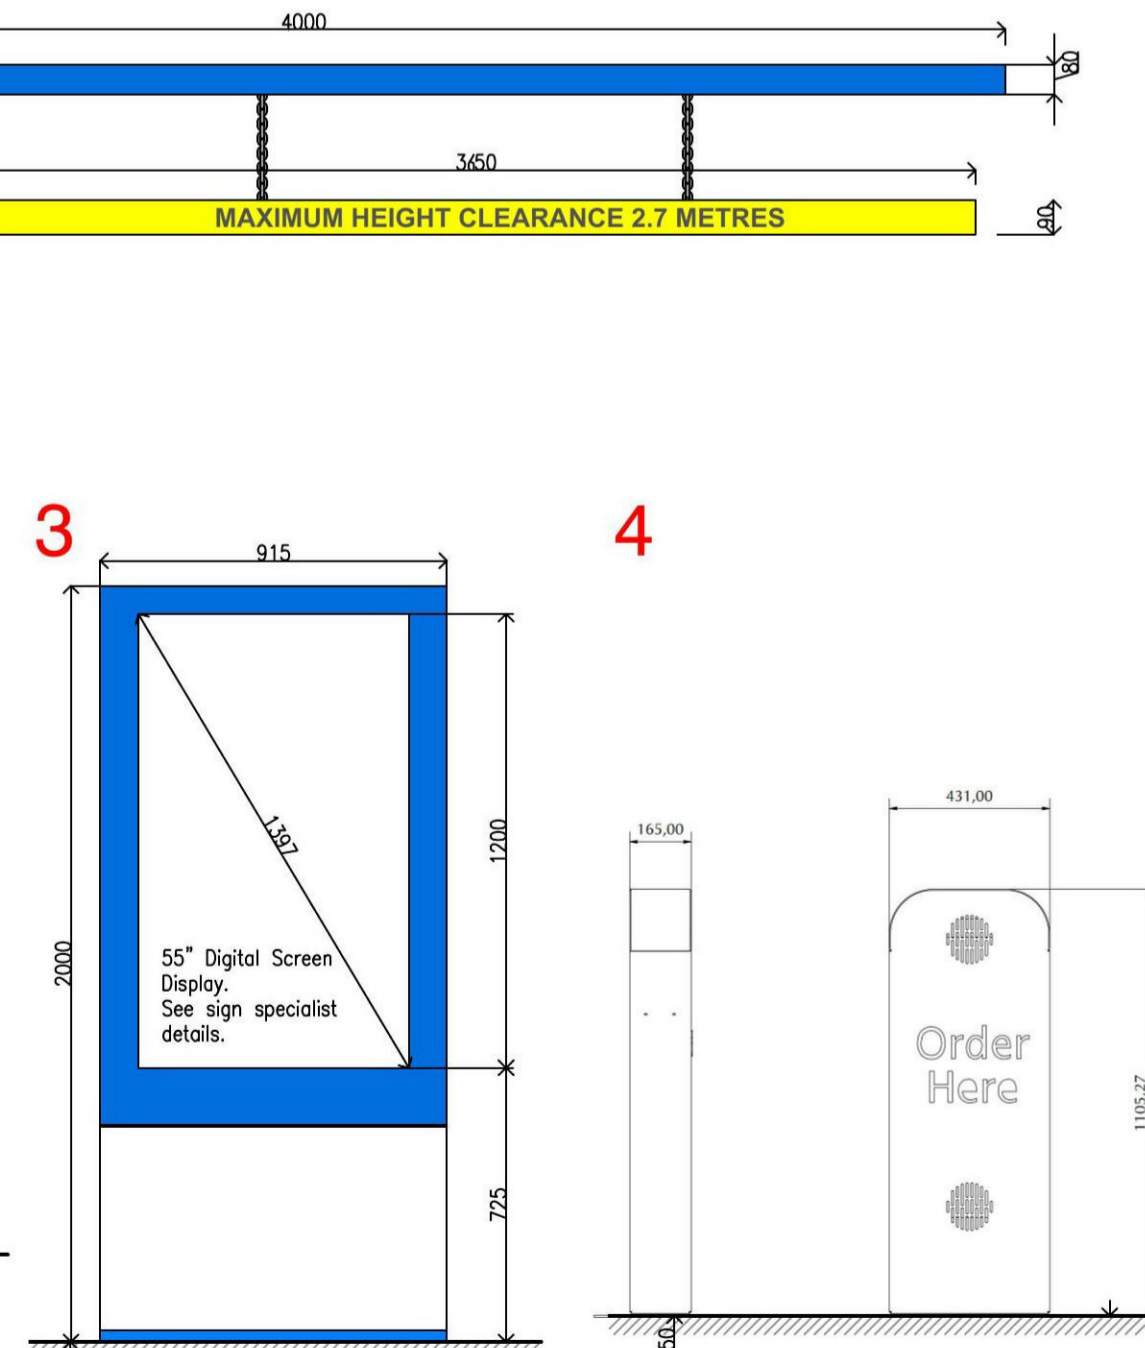


DIGITAL MENU SIGNS - 1:20

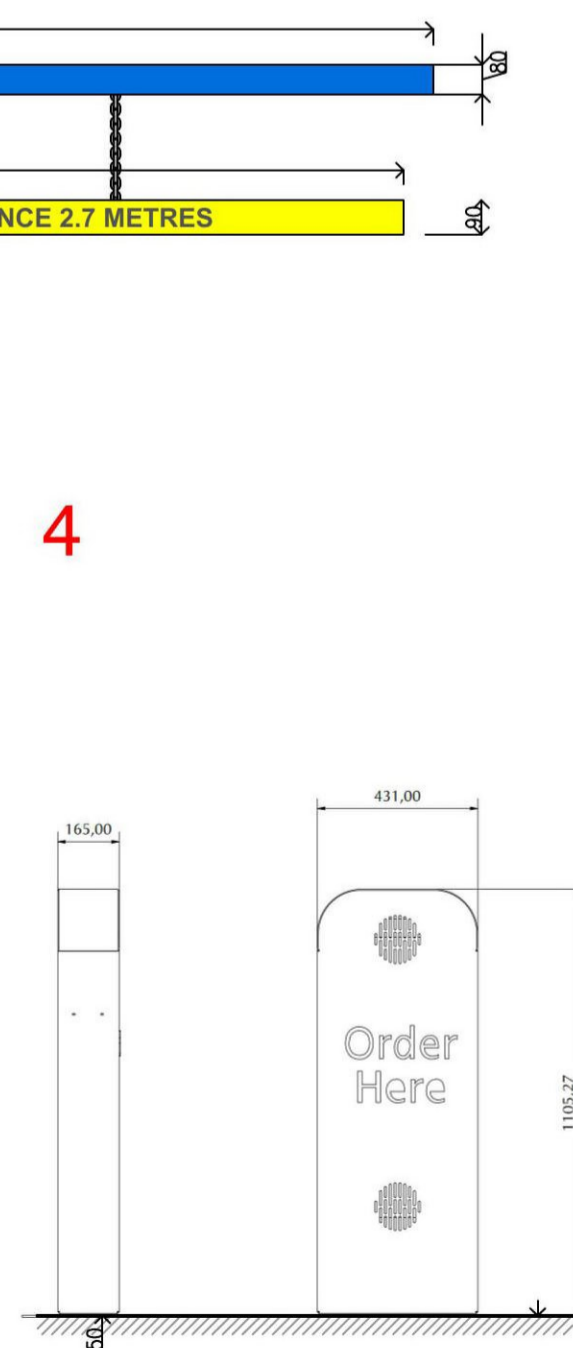


ORDER POINT - 1:20

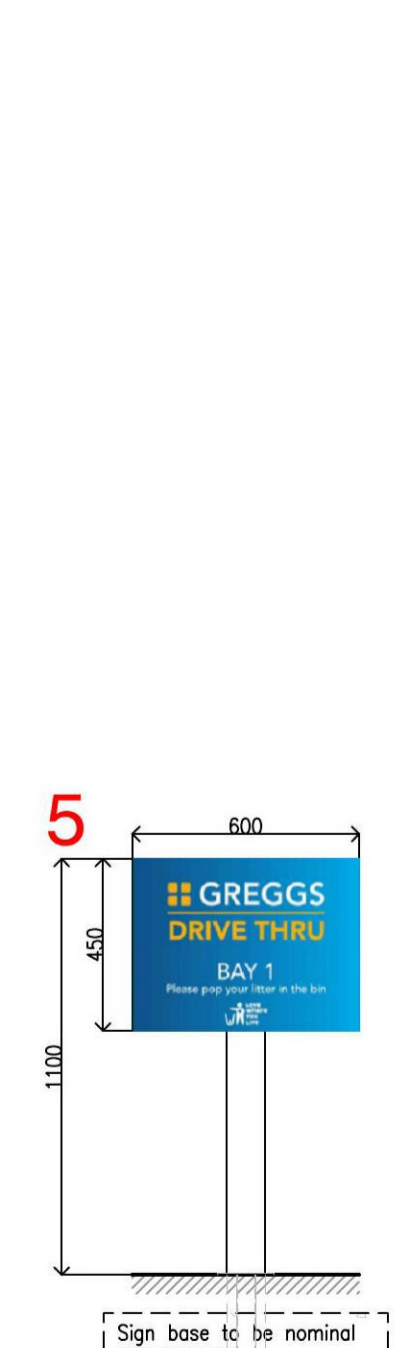


WAITING BAY SIGNS - 1:20

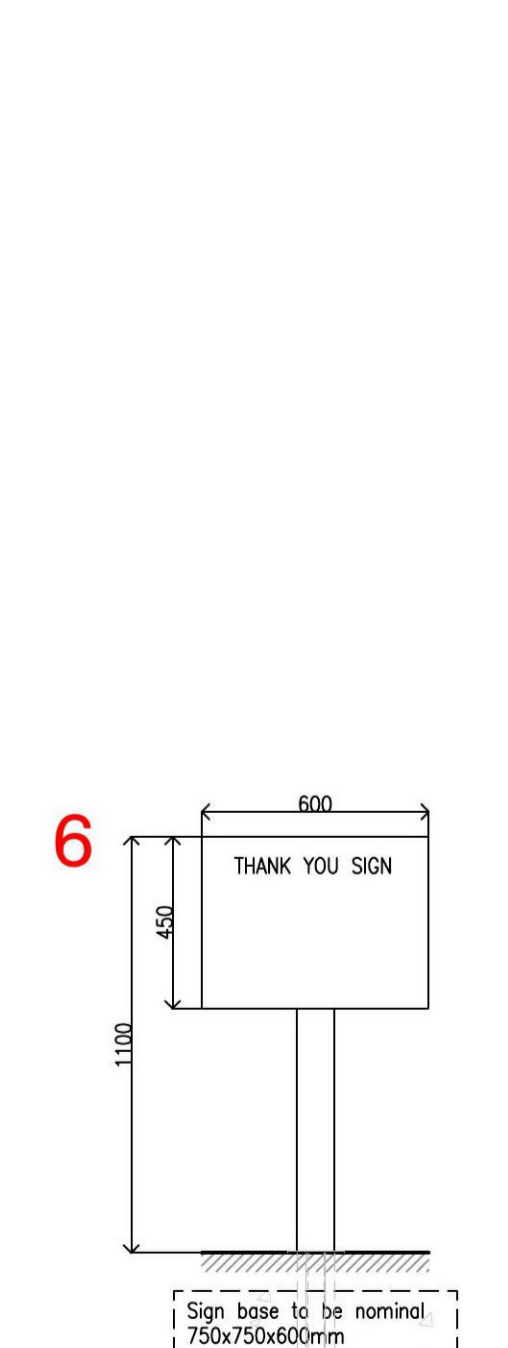

THANK YOU SIGN - 1:20

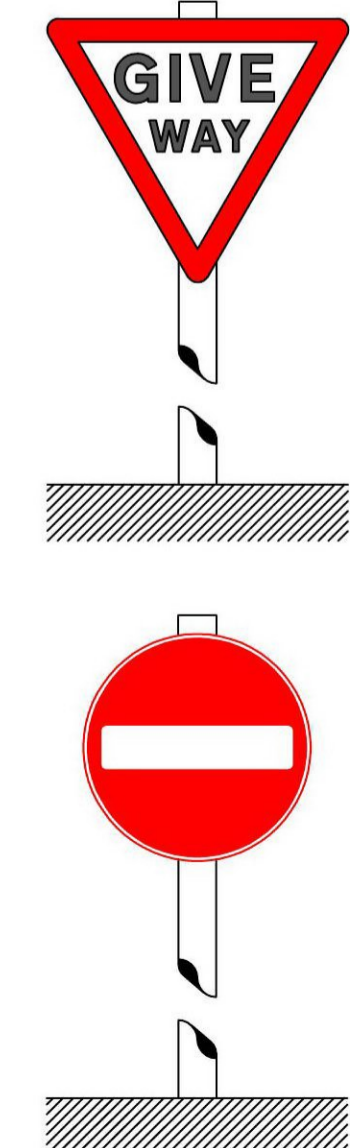

DOT Sign Types Examples 1:20

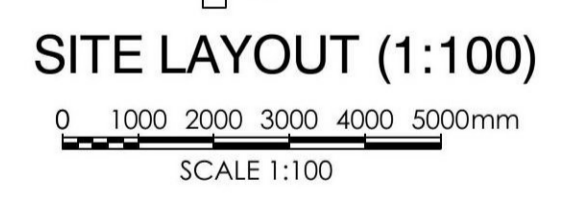

B	SIGN BASE DETAILS UPDATED AND DUCTS ADDED INTERNALLY	19/03/21	DF
A	MINOR UPDATES TO BASE DETAILS	21/02/21	DF
REV	DESCRIPTION	DATE	NAME
<b>GREGGS</b>			
GREGGS Plc (NORTH) GOSFORTH PARK BAKERY GOSFORTH PARK WAY, LONGBENTON NEWCASTLE UPON TYNE NE12 8EF Tel: (0191) 284 1411			
Shop S Number & Name S5554 DALKEITH DRIVE THRU			
Title PROPOSED SIGN BASE DETAILS			
Site Address UNIT 1 ESKBANK ROAD DALKEITH EH22 3ND			
Gross Building Area 167.22 Sq m		Gross Sales Area 62.5 Sq m	
Drawing No. RNTH/S5554/02-3		Rev. B	
Date 01/02/21		Scale 1:50 @ A1	
Drawn by D.Fallone		Scale Bar 0 200 400 600 800 1000mm	
Issued 20.08.20		SCALE 1:20	

DO NOT RESCALE THIS DRAWING