



UK Planning Maps

Block Plan: Showing:


- Glazed extension - existing
- Pergola - existing
- Log store - proposed



21/0044/HH

* existing garage convert to habitable room

Oakapple, Aston Lane, Aston Flamville, Hinckley, LE10 3AA

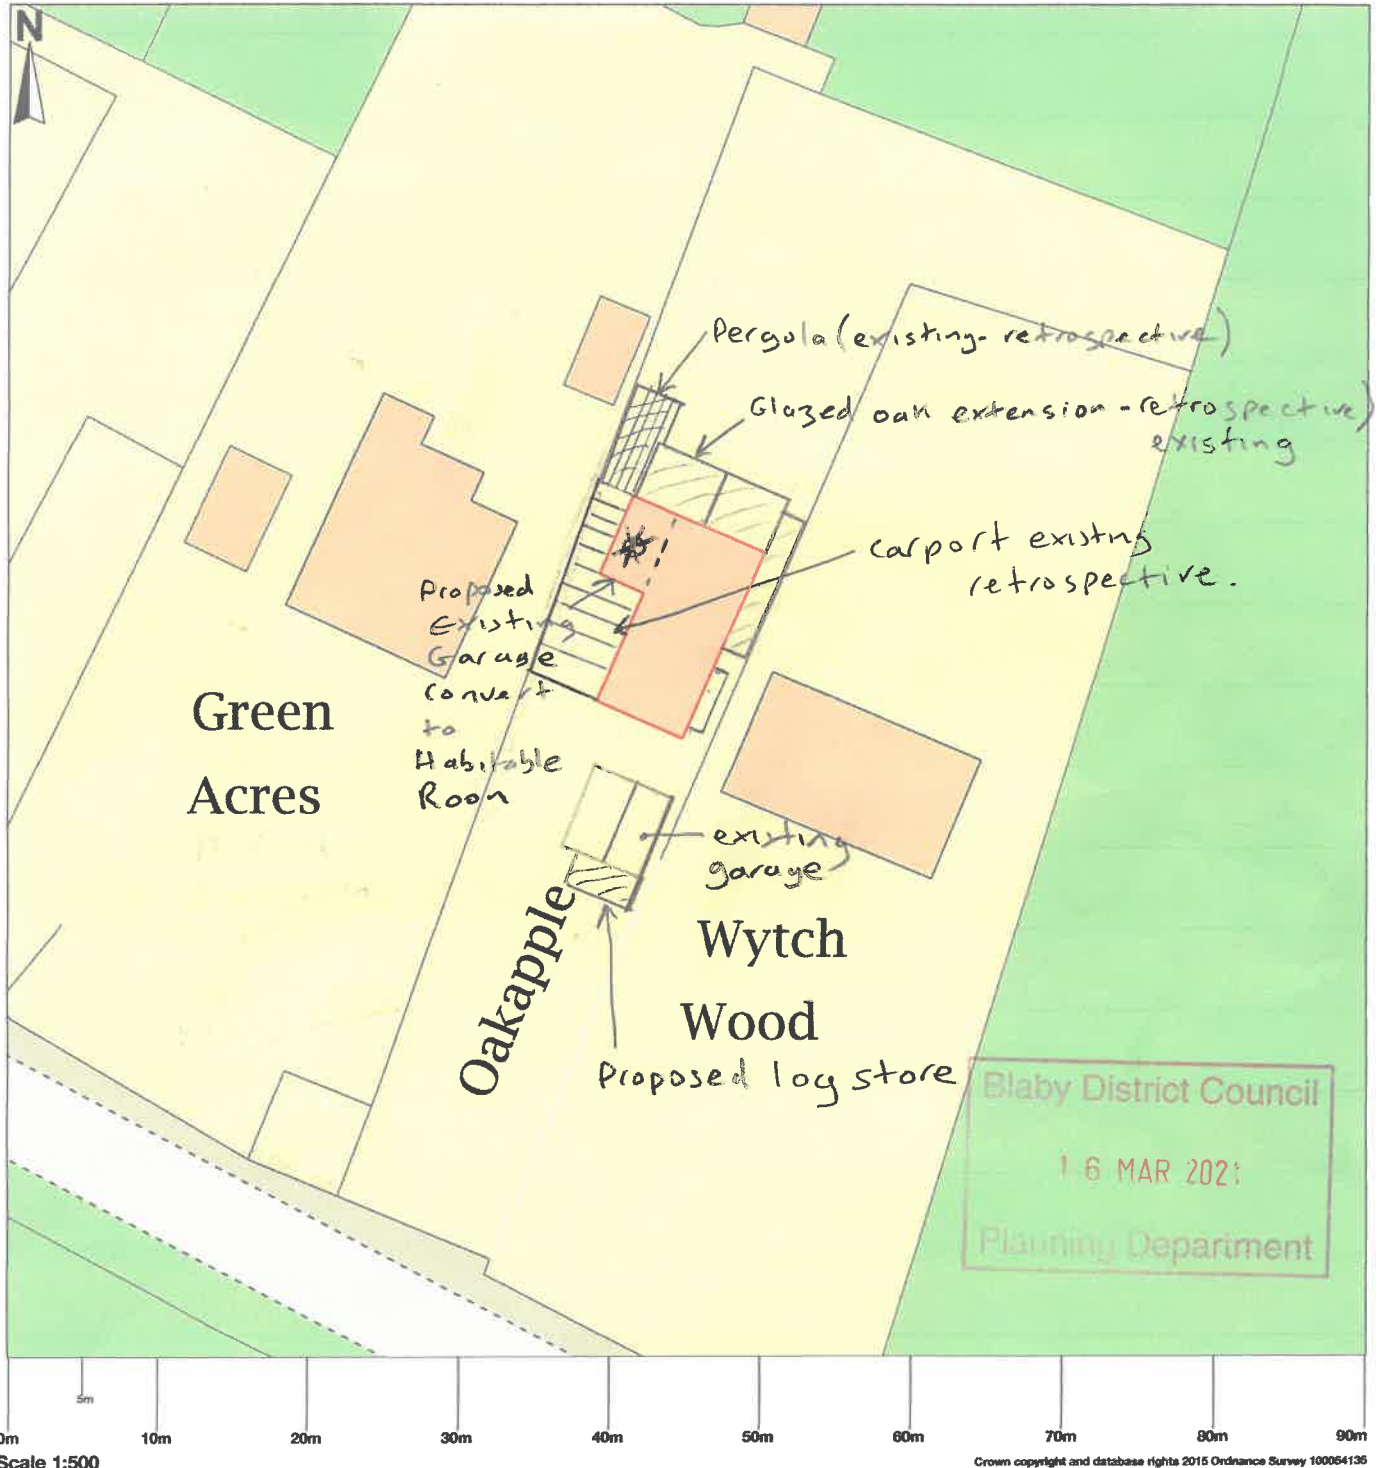

Blaby District Council
 16 MAR 2021
 Planning Department

Map area bounded by: 445390.0,293215.0,445480.0,293305.0. Produced on 14 March 2017 from the OS National Geographic Database and incorporating surveyed revision available at this date. Reproduction in whole or part is prohibited without the prior permission of Ordnance Survey. © Crown copyright 2017. Supplied by UKPlanningMaps.com a licensed OS partner (100054135). Unique plan reference: b90b/147993/203055