
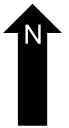
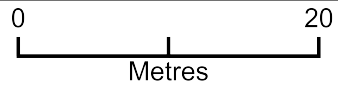


25 Conservatory

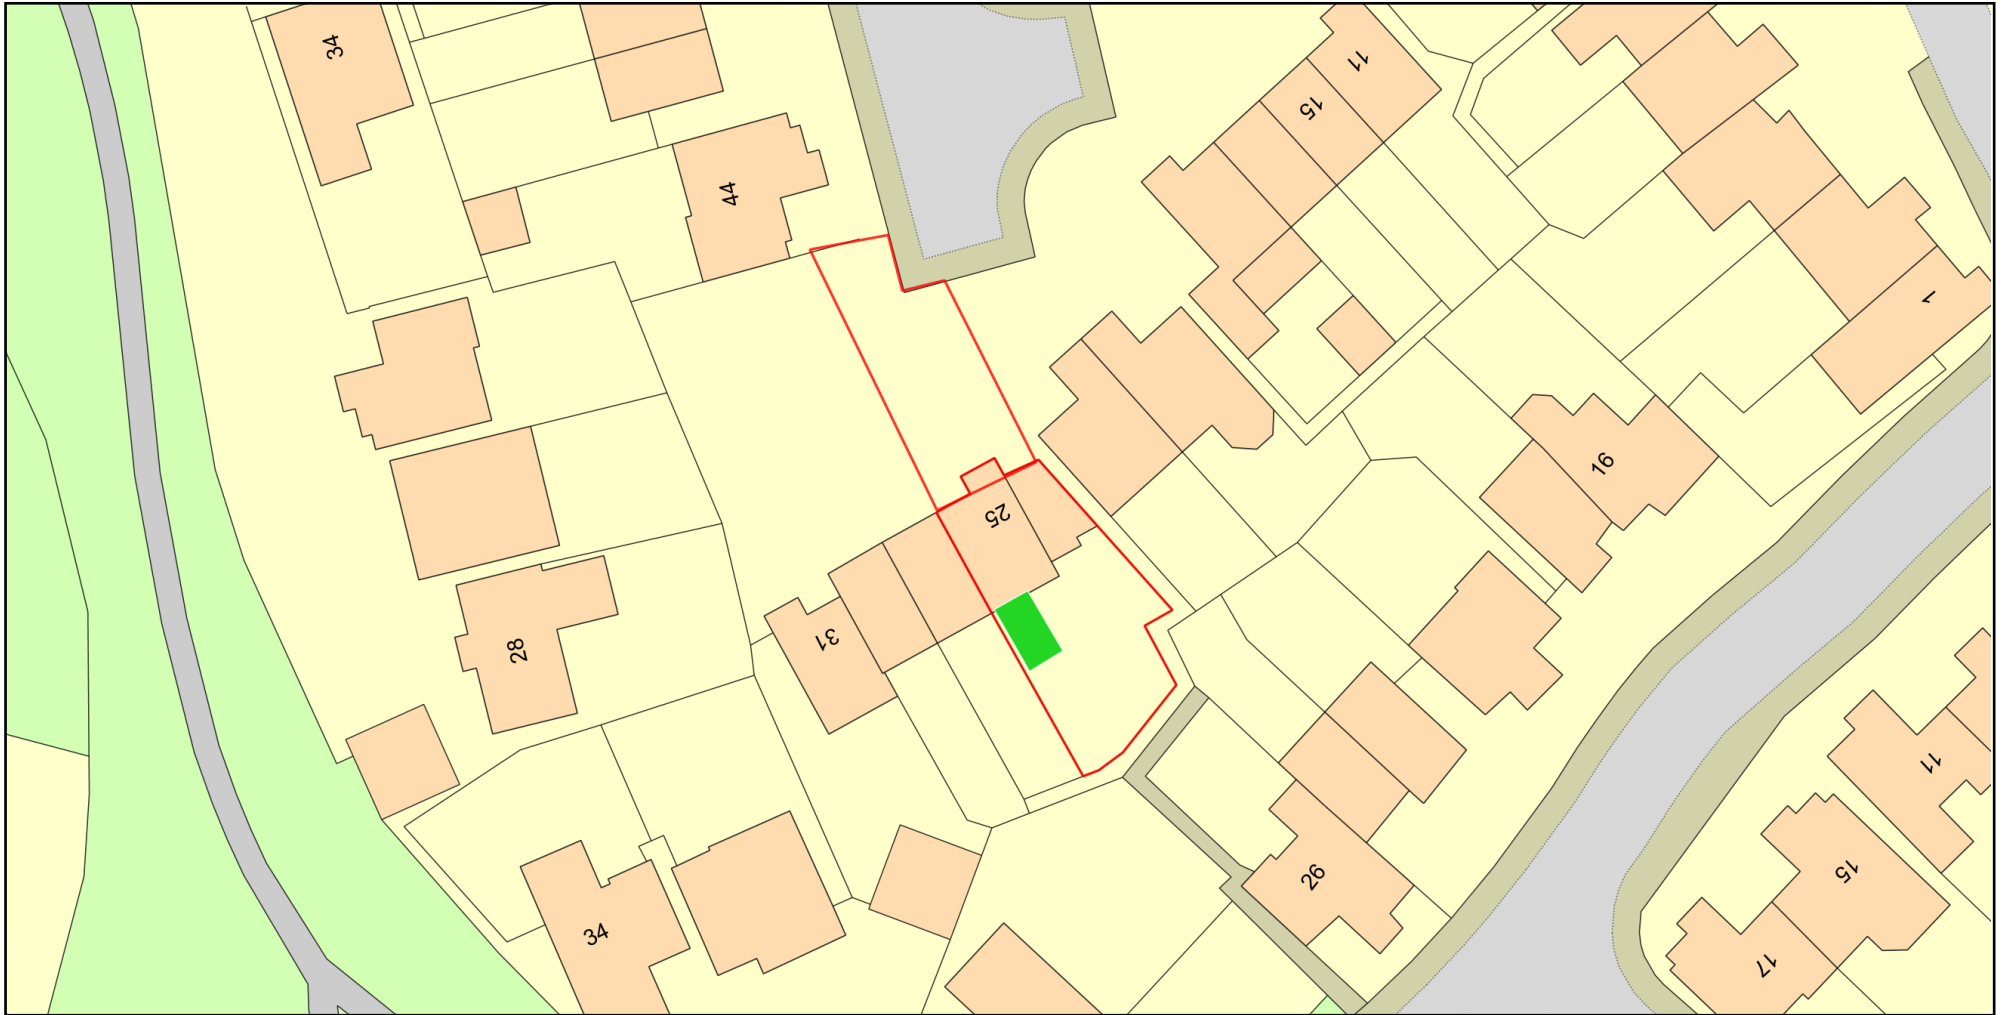

Plan Produced for: **Sam Hunting**
Date Produced: 08 Apr 2021
Plan Reference Number: TQRQM21098182901125
Scale: 1:500 @ A4