
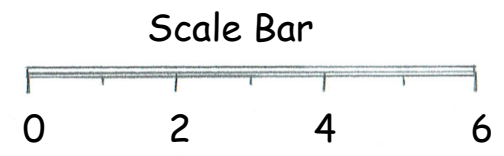


Ground Floor  
Layout Plan

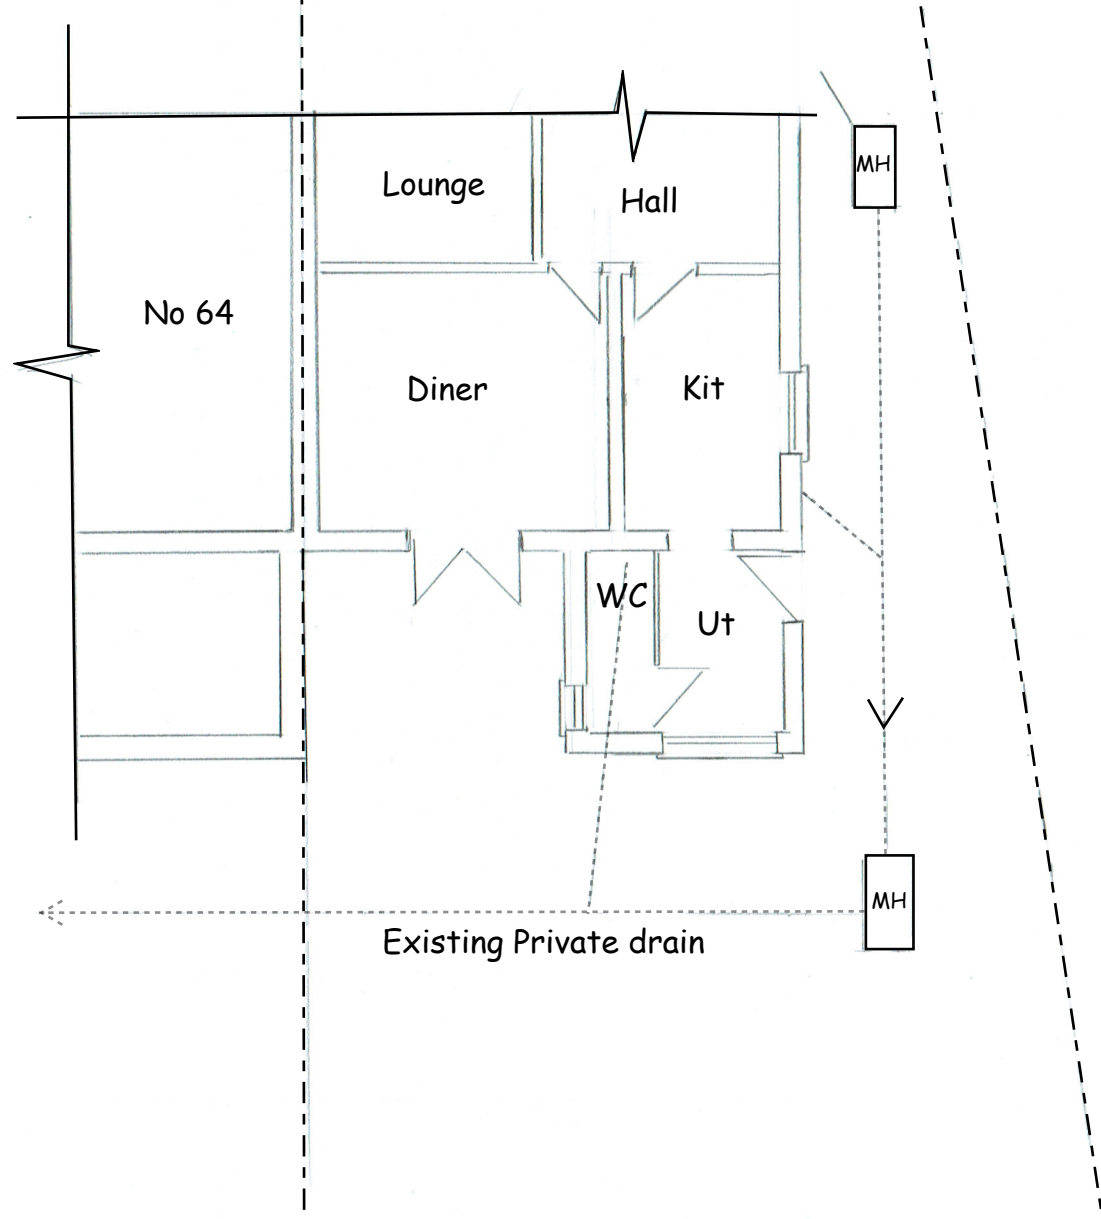

Removal of existing extension and replacement with enlarged single storey extension to the rear	
66 Northdown Hill - CT10 3HU	
Existing ground floor layout	
Drawing Number: CB-002	
Scale 1:100 @ A3	Drawn By: Chris Brian CB Planning 07810 432 681
Date: 17-04-21	