
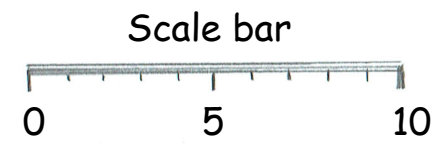


Notes:  
1 - No boundaries are impacted by this proposal  
2 - Parking is not impacted by this proposal  
3 - No trees or bushes are impacted by this proposal

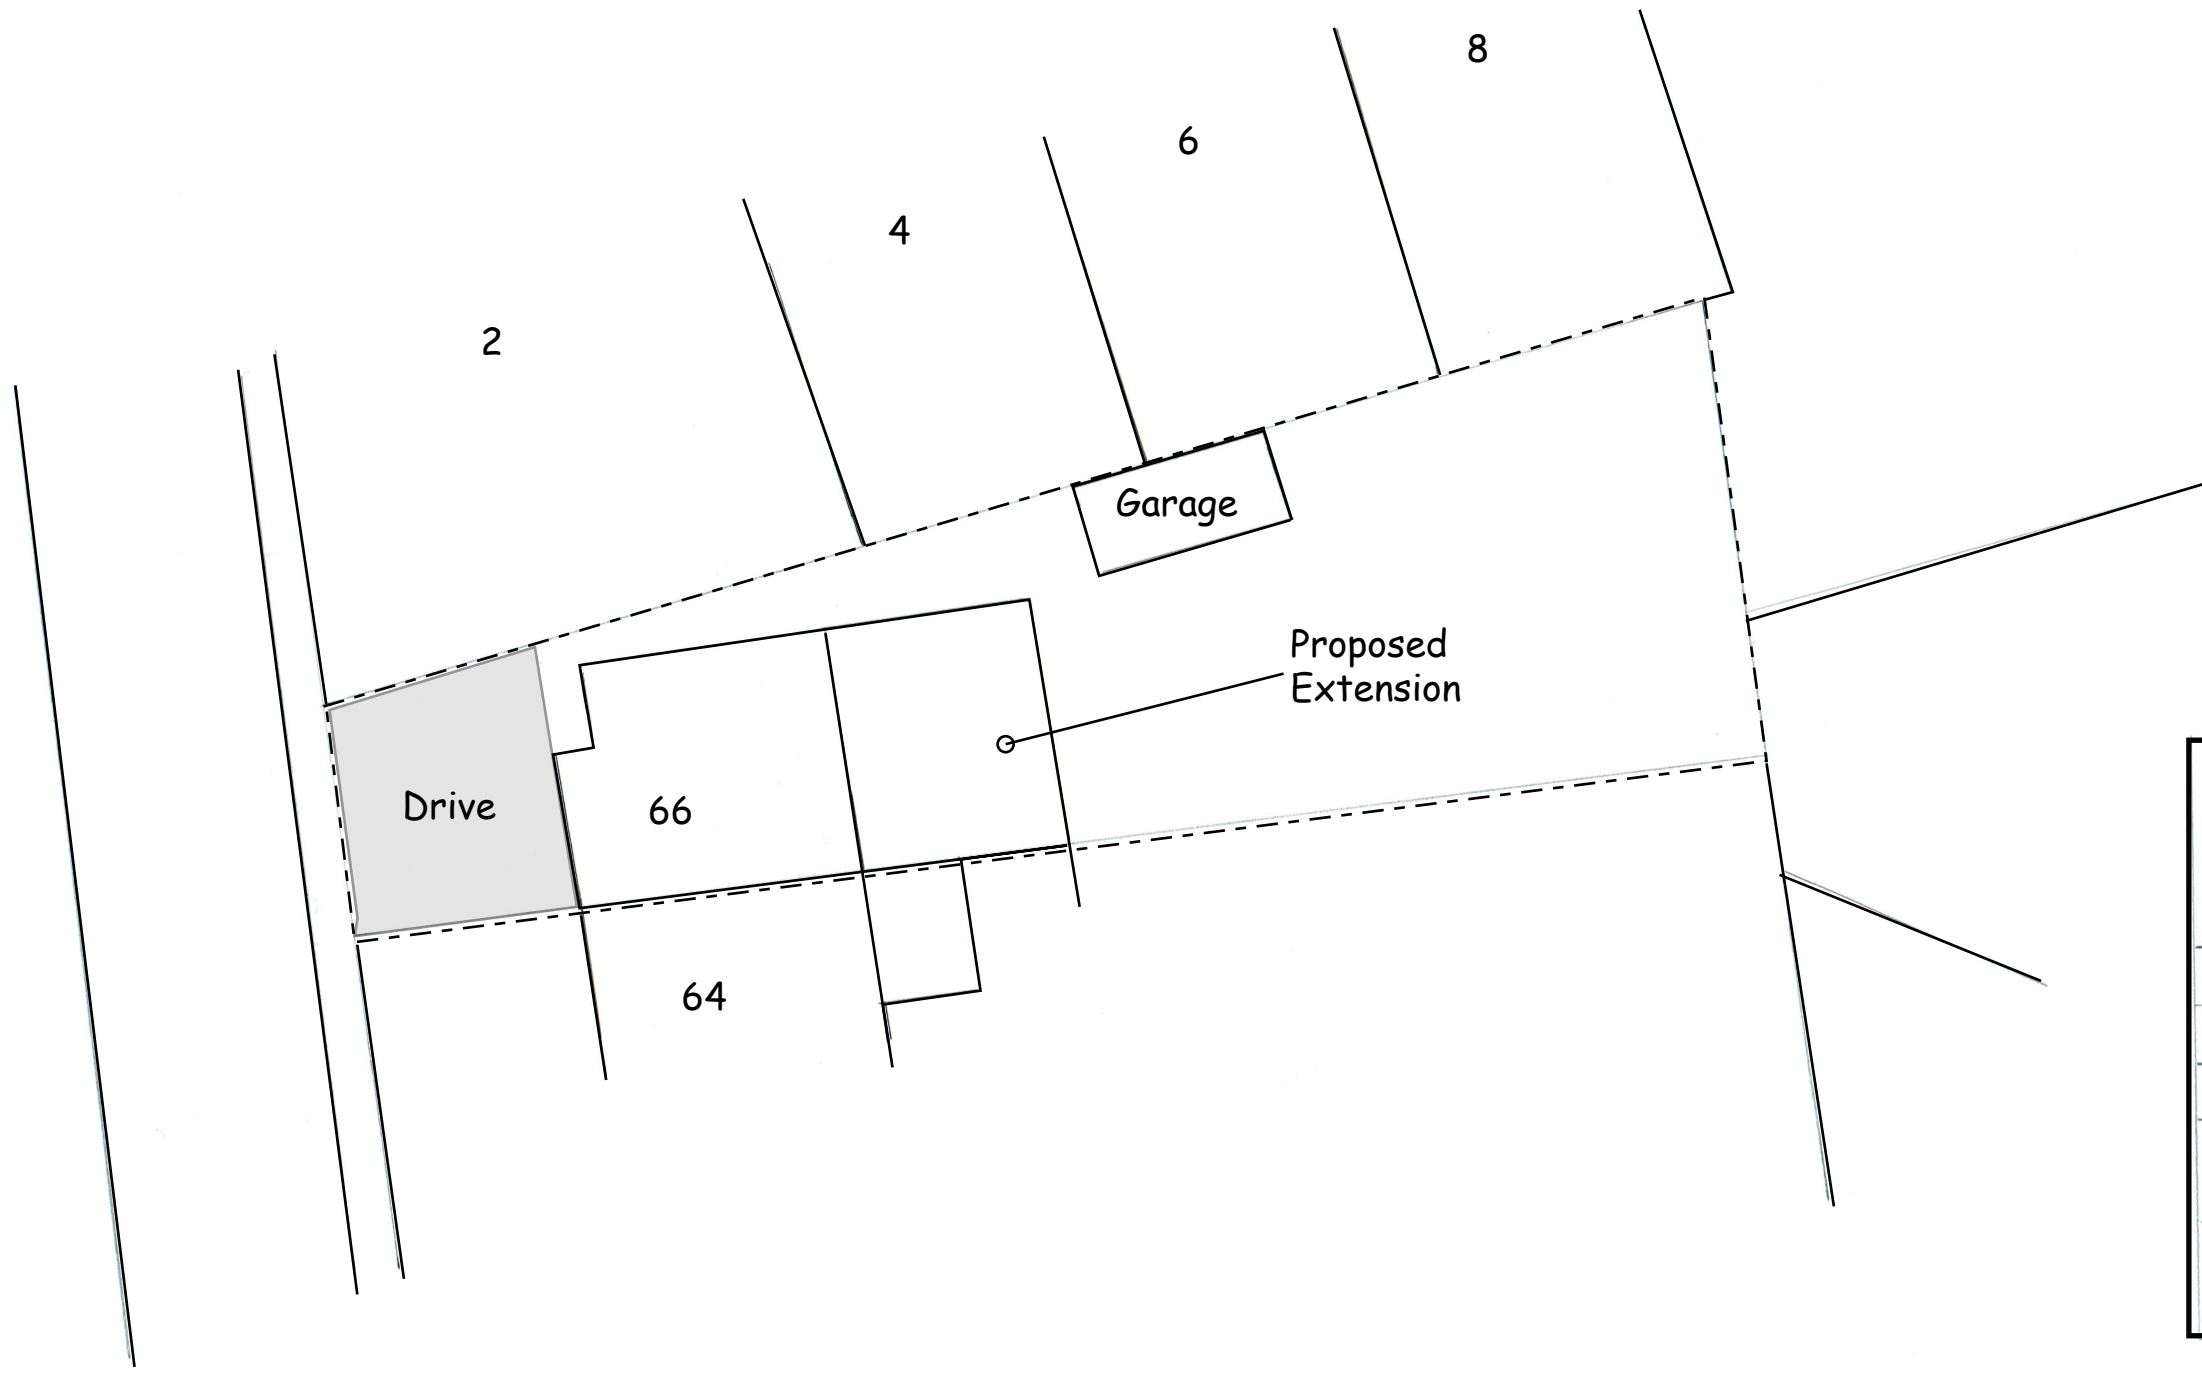

Removal of existing extension and replacement with enlarged single storey extension to the rear	
66 Northdown Hill - CT10 3HU	
Block Plan	
Drawing Number: CB-005	
Scale 1:200 @ A3	Drawn By: Chris Brian CB Planning 07810 432 681
Date: 17-04-21	