


© This drawing, its contents, and all information contained therein is protected by copyright to Welsh Oak Frame Ltd. Its not to be used by third parties without written consent from Welsh Oak Frame Ltd.

 EXISTING HEDGE/TREE PROTECTION ZONE

 PROTECTION ZONE FENCING

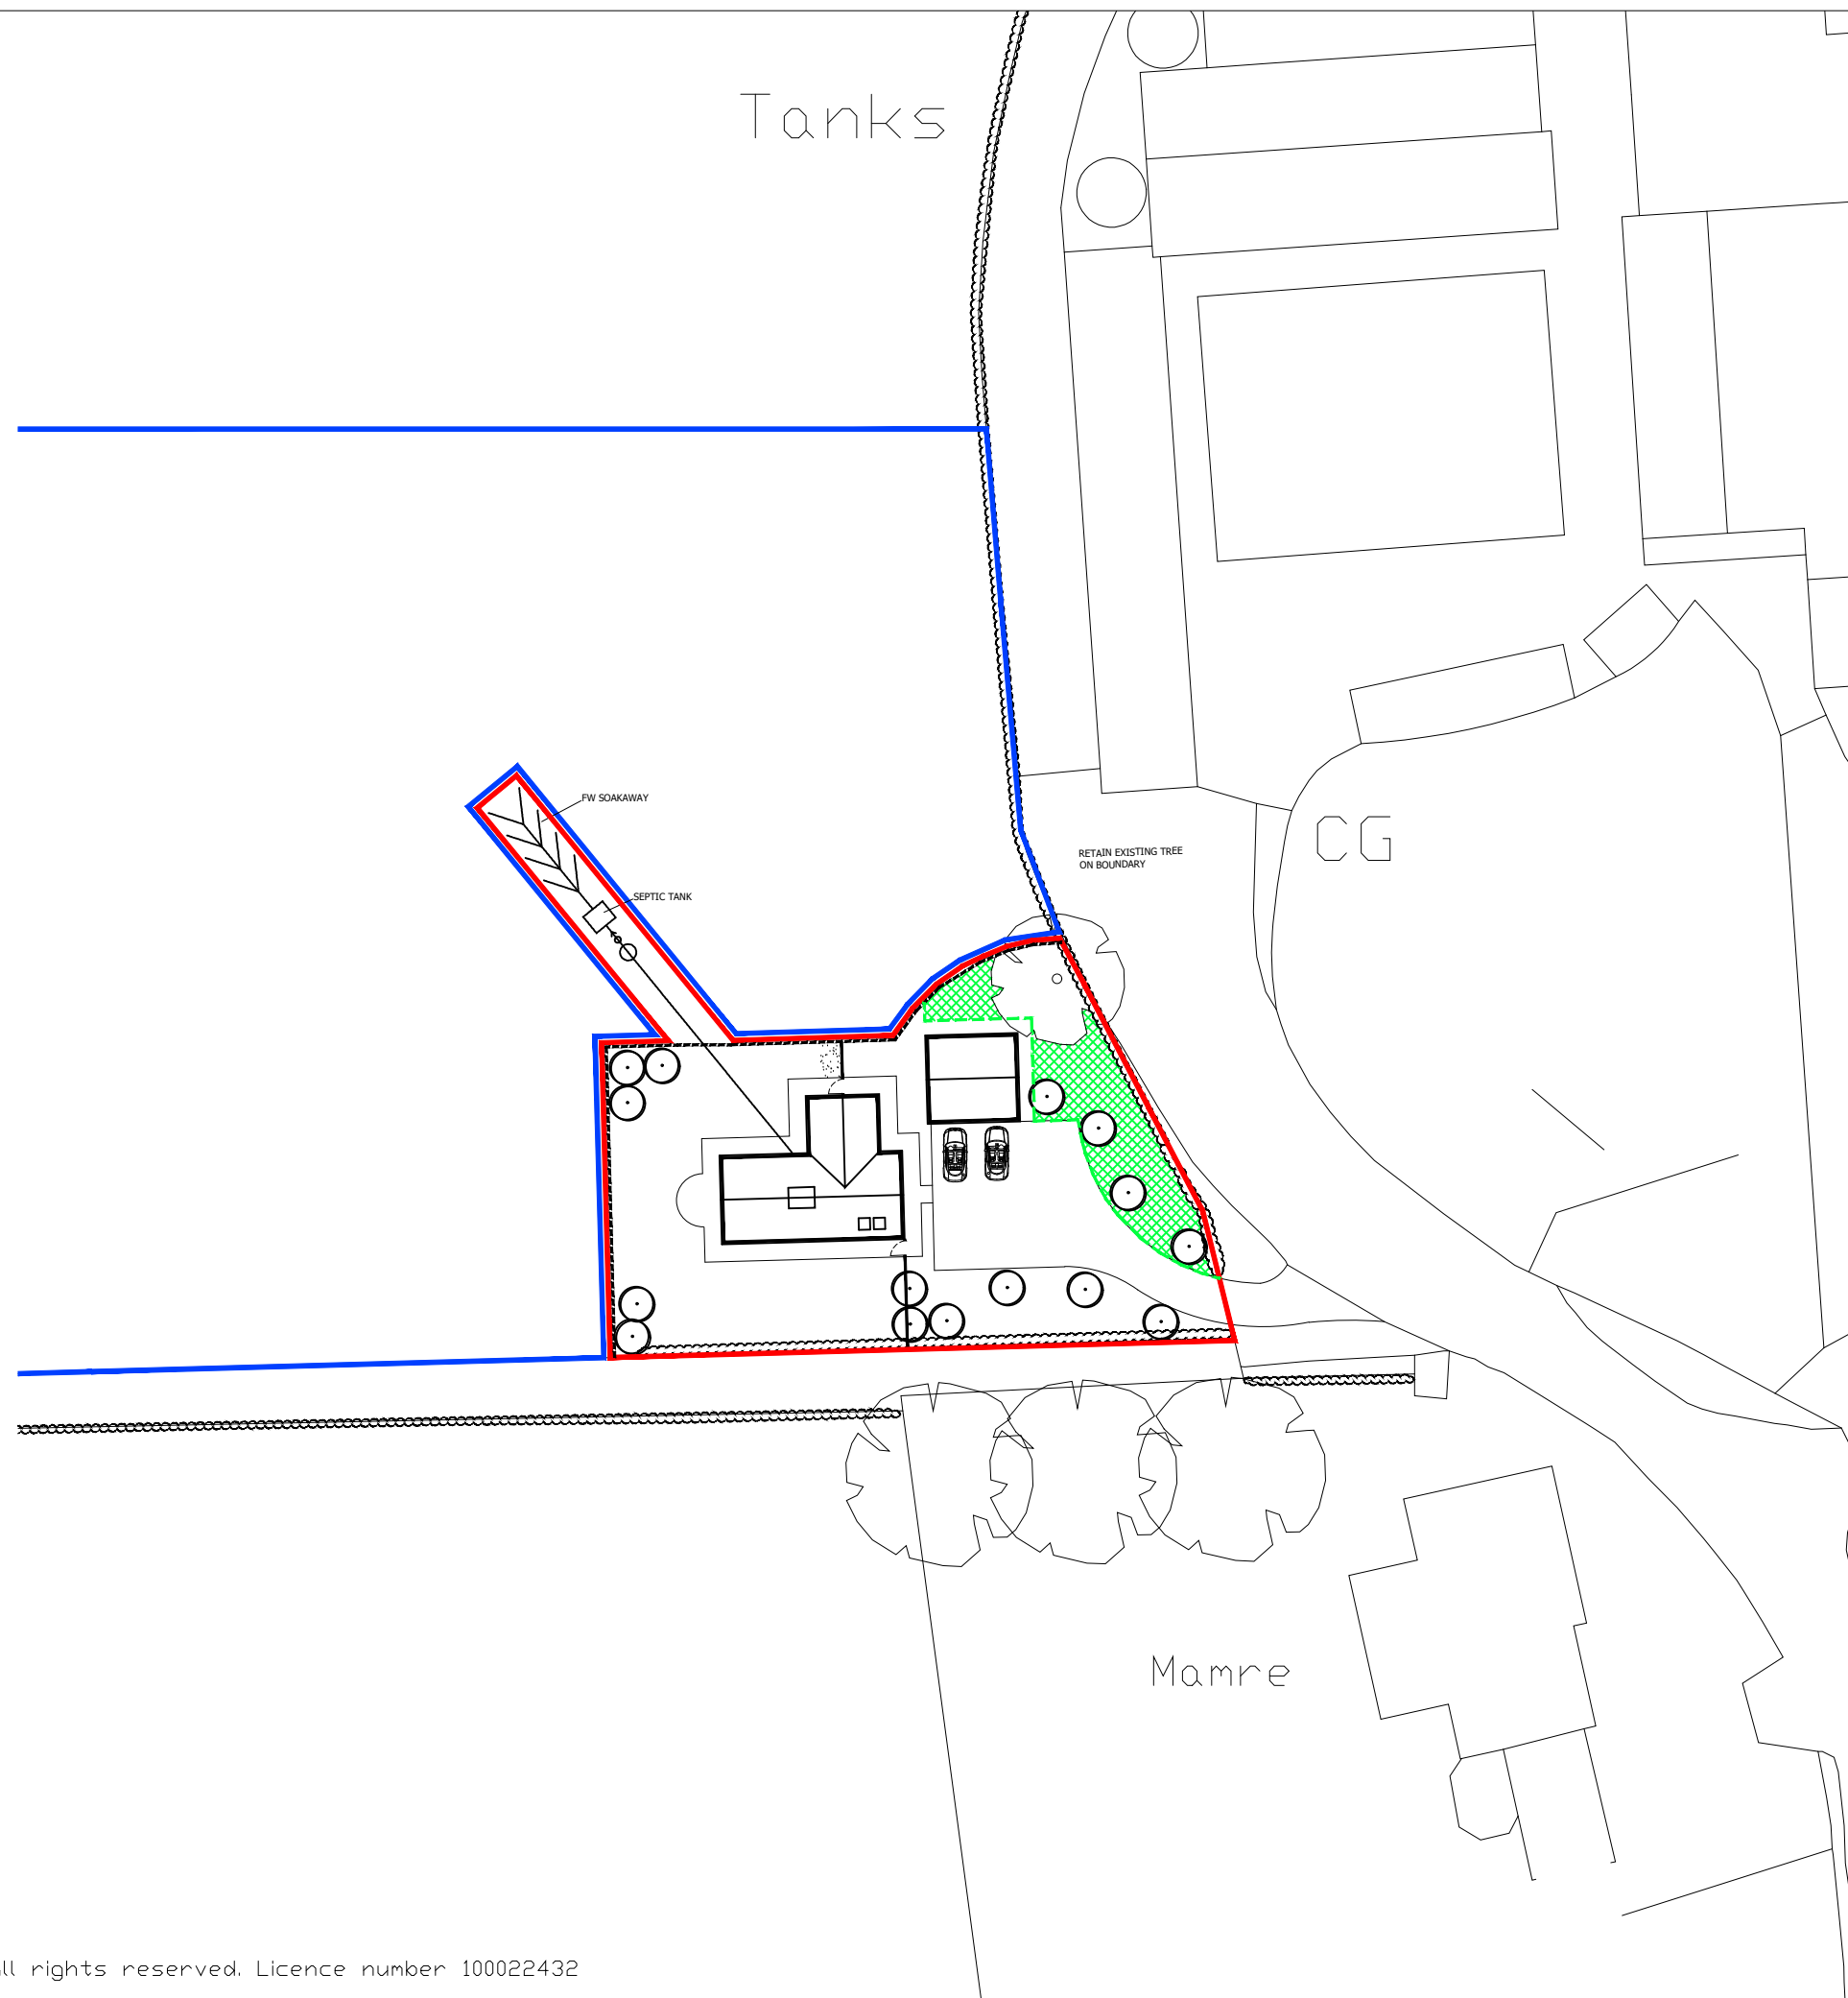

Belmont Yard, Station Rd,
Caersws, Powys. SY17 5EQ
Phone 01686 688000
Fax 01686 688 139

Project Title:
BICTON FARM,
SHREWSBURY. SY3 8EU

Drawing Title:
EXISTING TREE/HEDGE
PROTECTION

Client:
MR EGERTON

Scale: 1:500@A3	Date: Dec. 19	Drawn by: OE
--------------------	------------------	-----------------

Job No: W190 241	Drawing No: SK14	Rev: K
---------------------	---------------------	-----------