

Brick pavers for shared surfaces



Horizontal fencing with brick piers and base Buff Indian Paving for private patios



Flemish bond brick wall at entrance






Brick setts for private parking areas



Horizontal fencing for garden boundaries



● Lighting Bollard

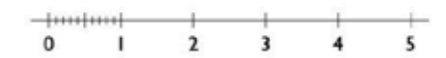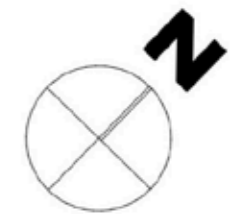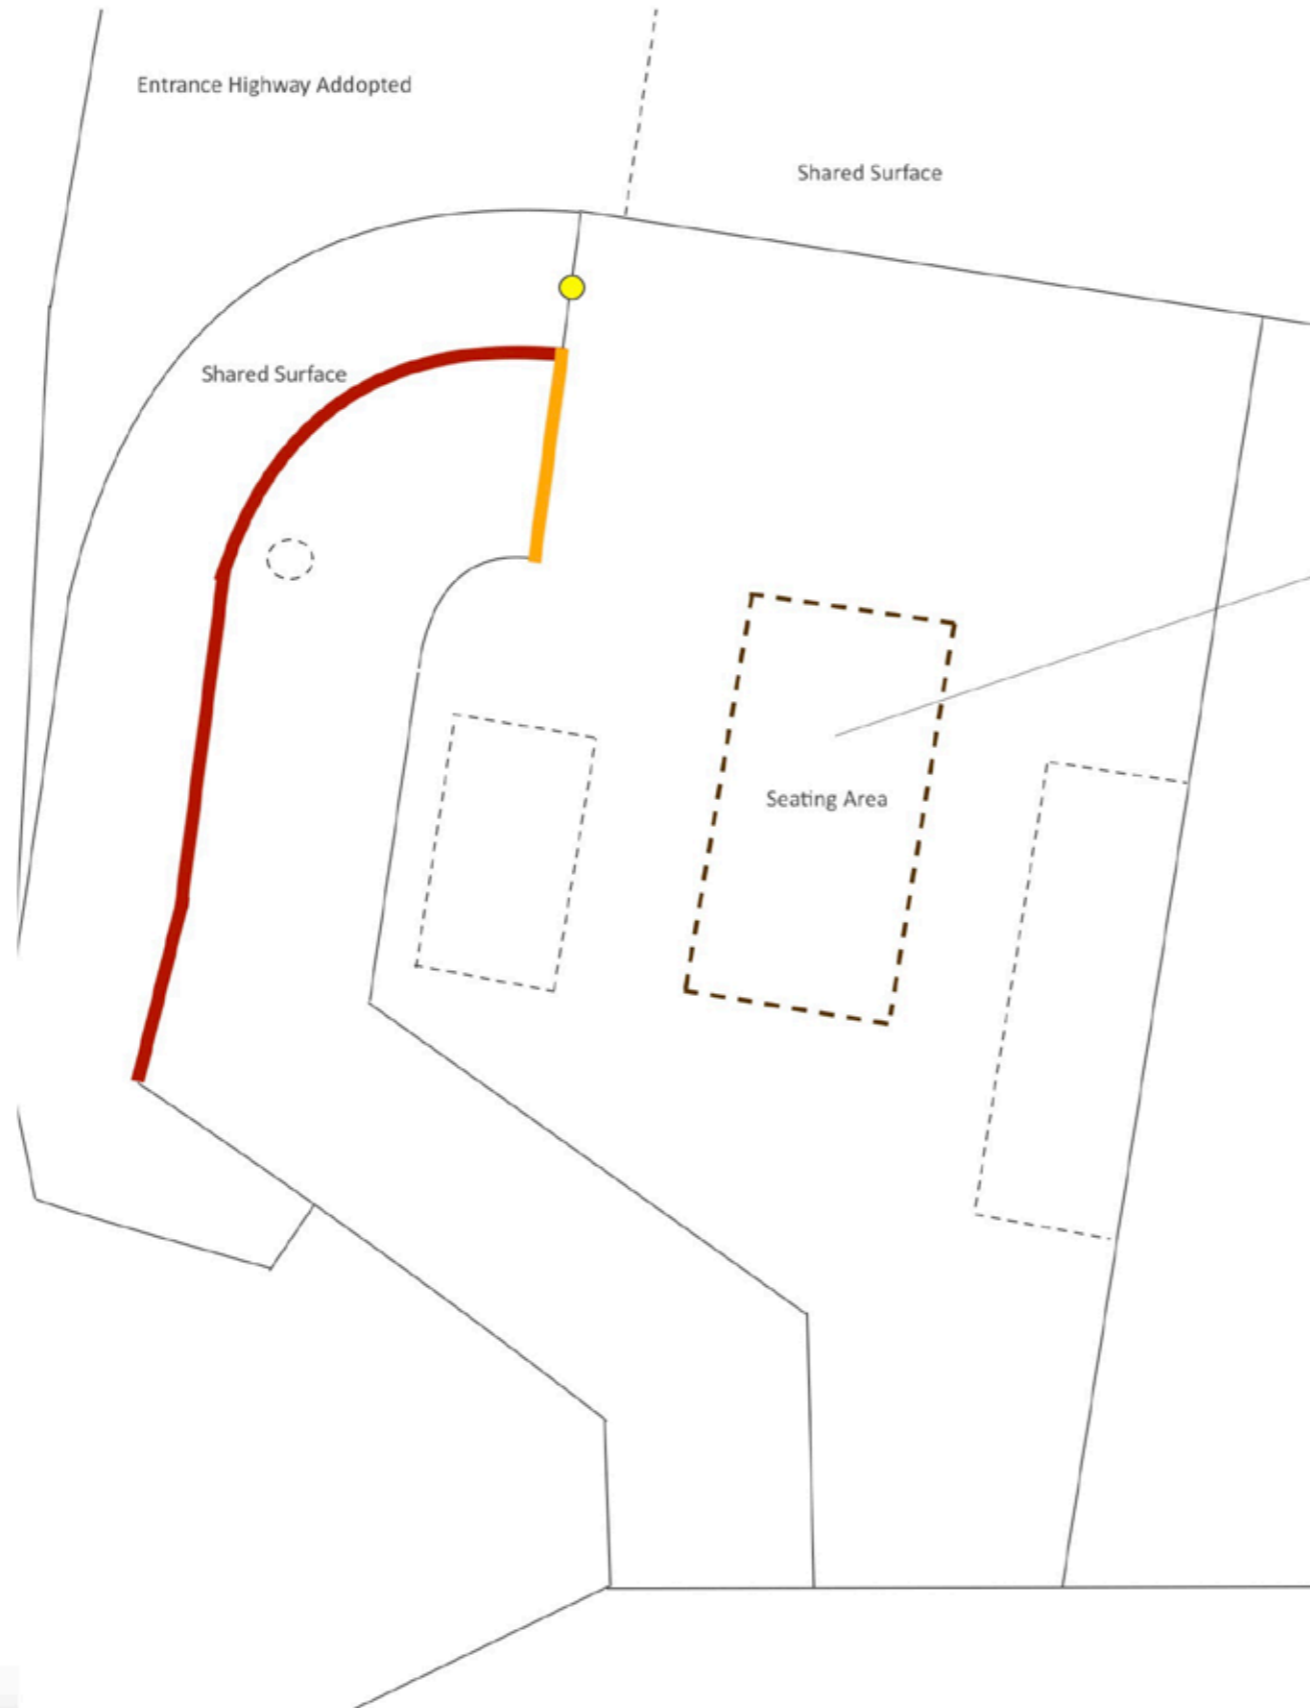

**Five Dwelling Development  
at Southbrook, Exeter**  
**Hard Landscaping Communal Area**  
 Drawing Number LA.04.13  
**anne priscott associates ltd**  
**chartered landscape architect**

Oxhayne House • Ford Street  
 Wellington • Somerset • TA21 9PE  
 01823 660868 | 07841 528327  
[mail@annepriscott.co.uk](mailto:mail@annepriscott.co.uk)  
[www.annepriscott.co.uk](http://www.annepriscott.co.uk)

Architecture by Atelier HB