

Brick pavers for shared surfaces



Horizontal fencing with brick piers and base



Buff Indian Paving for private patios



Flemish bond brick wall at entrance



Brick sets for private parking areas




Horizontal fencing for garden boundaries




Lighting Bollards

Boundary fence

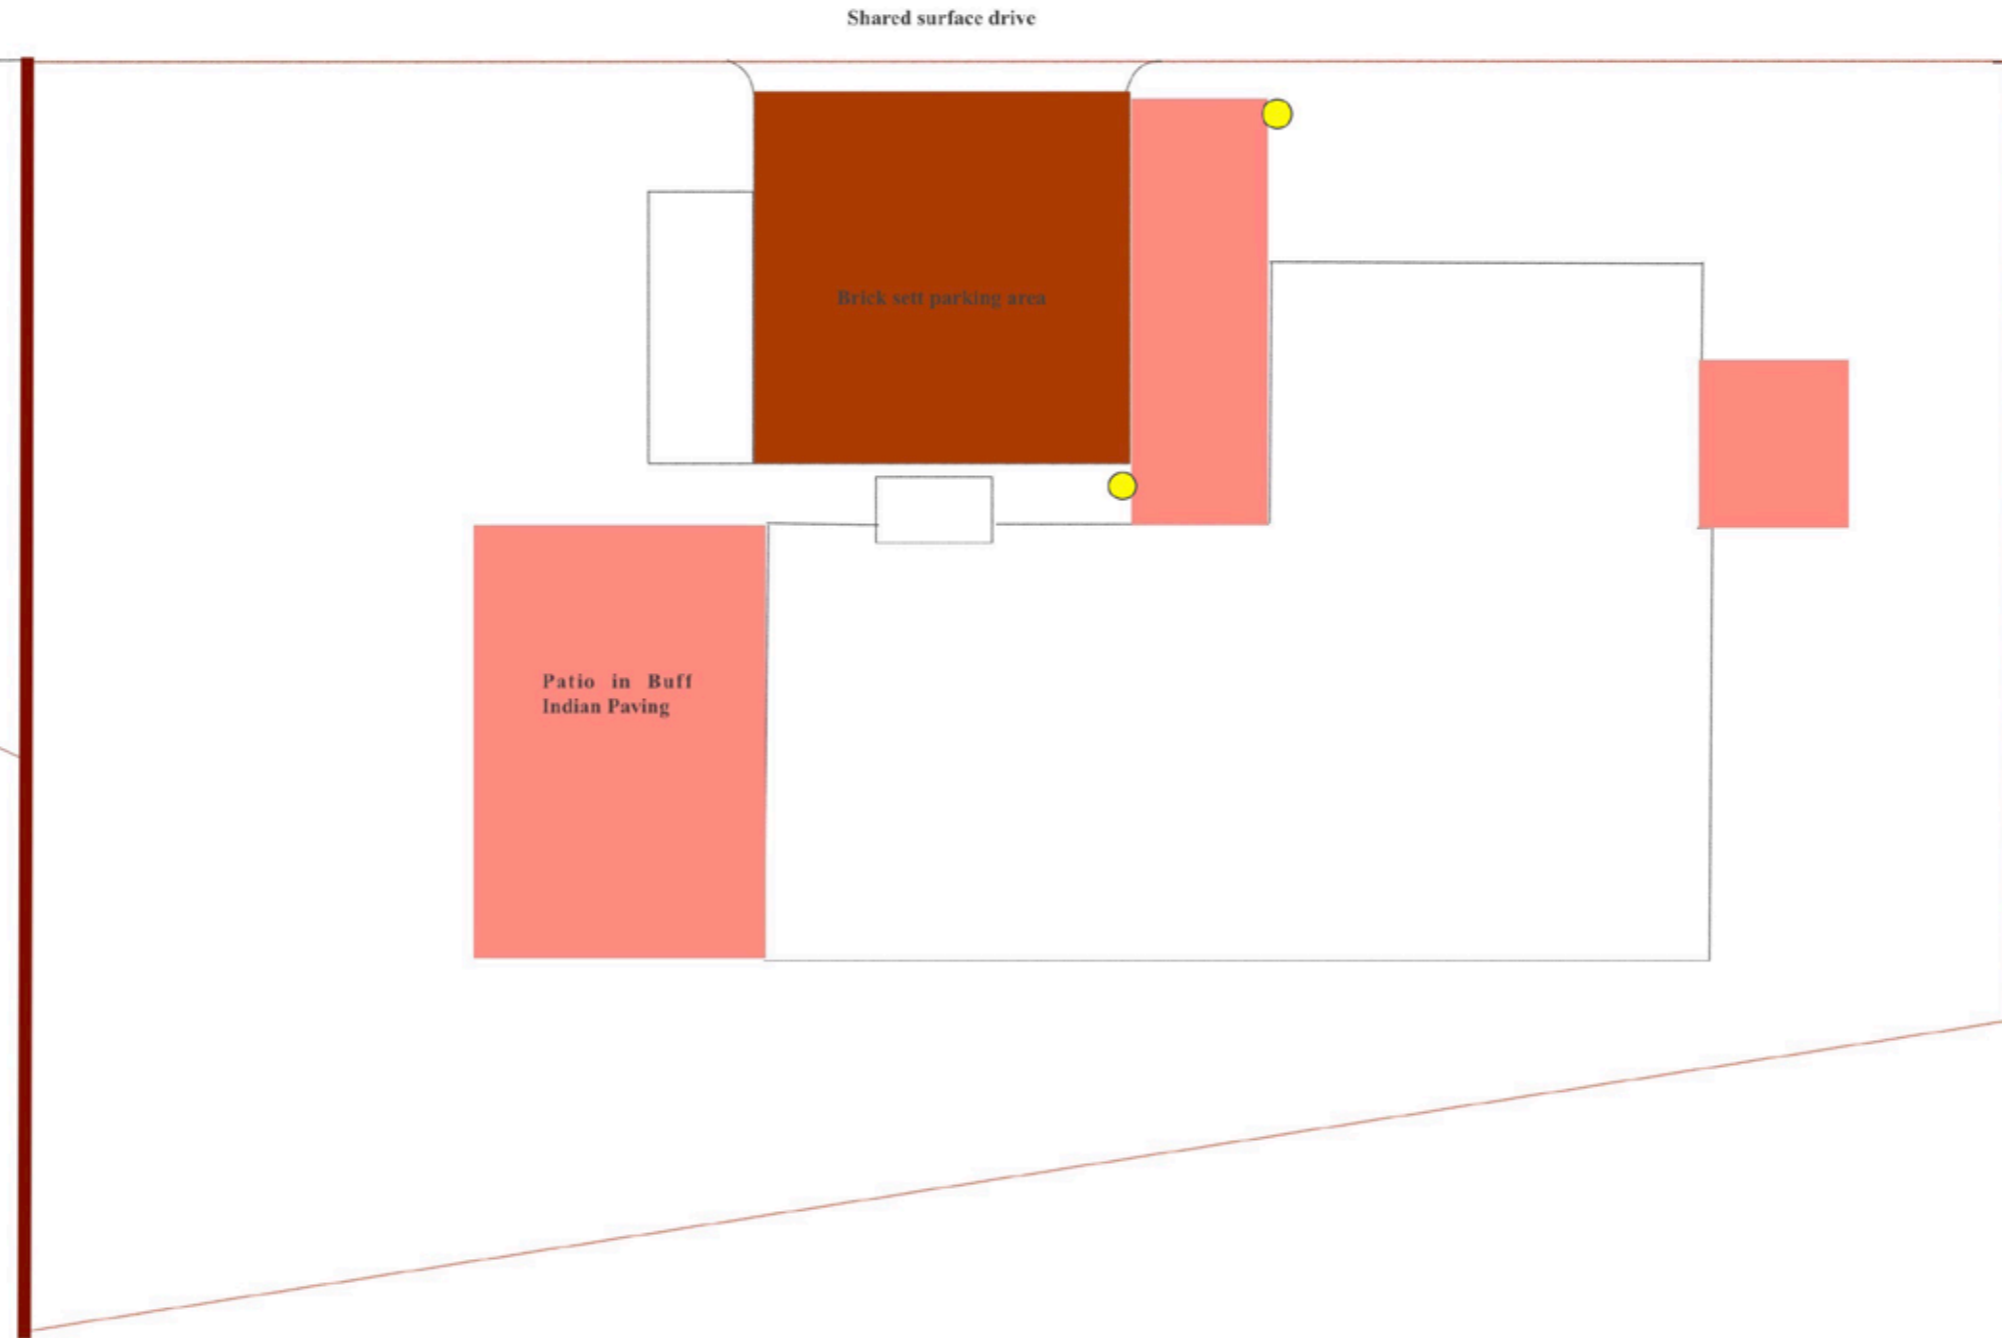

path in Buff Indian Paving

Fence to north-east on House 4 plot

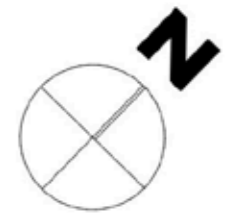

**Five Dwelling Development  
at Southbrook, Exeter**  
**Hard Landscaping House Two**  
 Drawing Number LA.04.09 A  
**anne priscott associates ltd**  
chartered landscape architect

Oxhayne House • Ford Street  
 Wellington • Somerset • TA21 9PE  
 01823 660868 | 07841 528327  
[mail@annepriscott.co.uk](mailto:mail@annepriscott.co.uk)  
[www.annepriscott.co.uk](http://www.annepriscott.co.uk)  
 Architecture by Atelier HB