


Brick pavers for shared surfaces



Horizontal fencing with brick piers and base



Buff Indian Paving for private patios

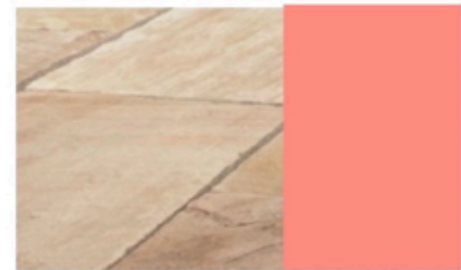


Flemish bond brick wall at entrance



Brick sets for private parking areas



Horizontal fencing for garden boundaries

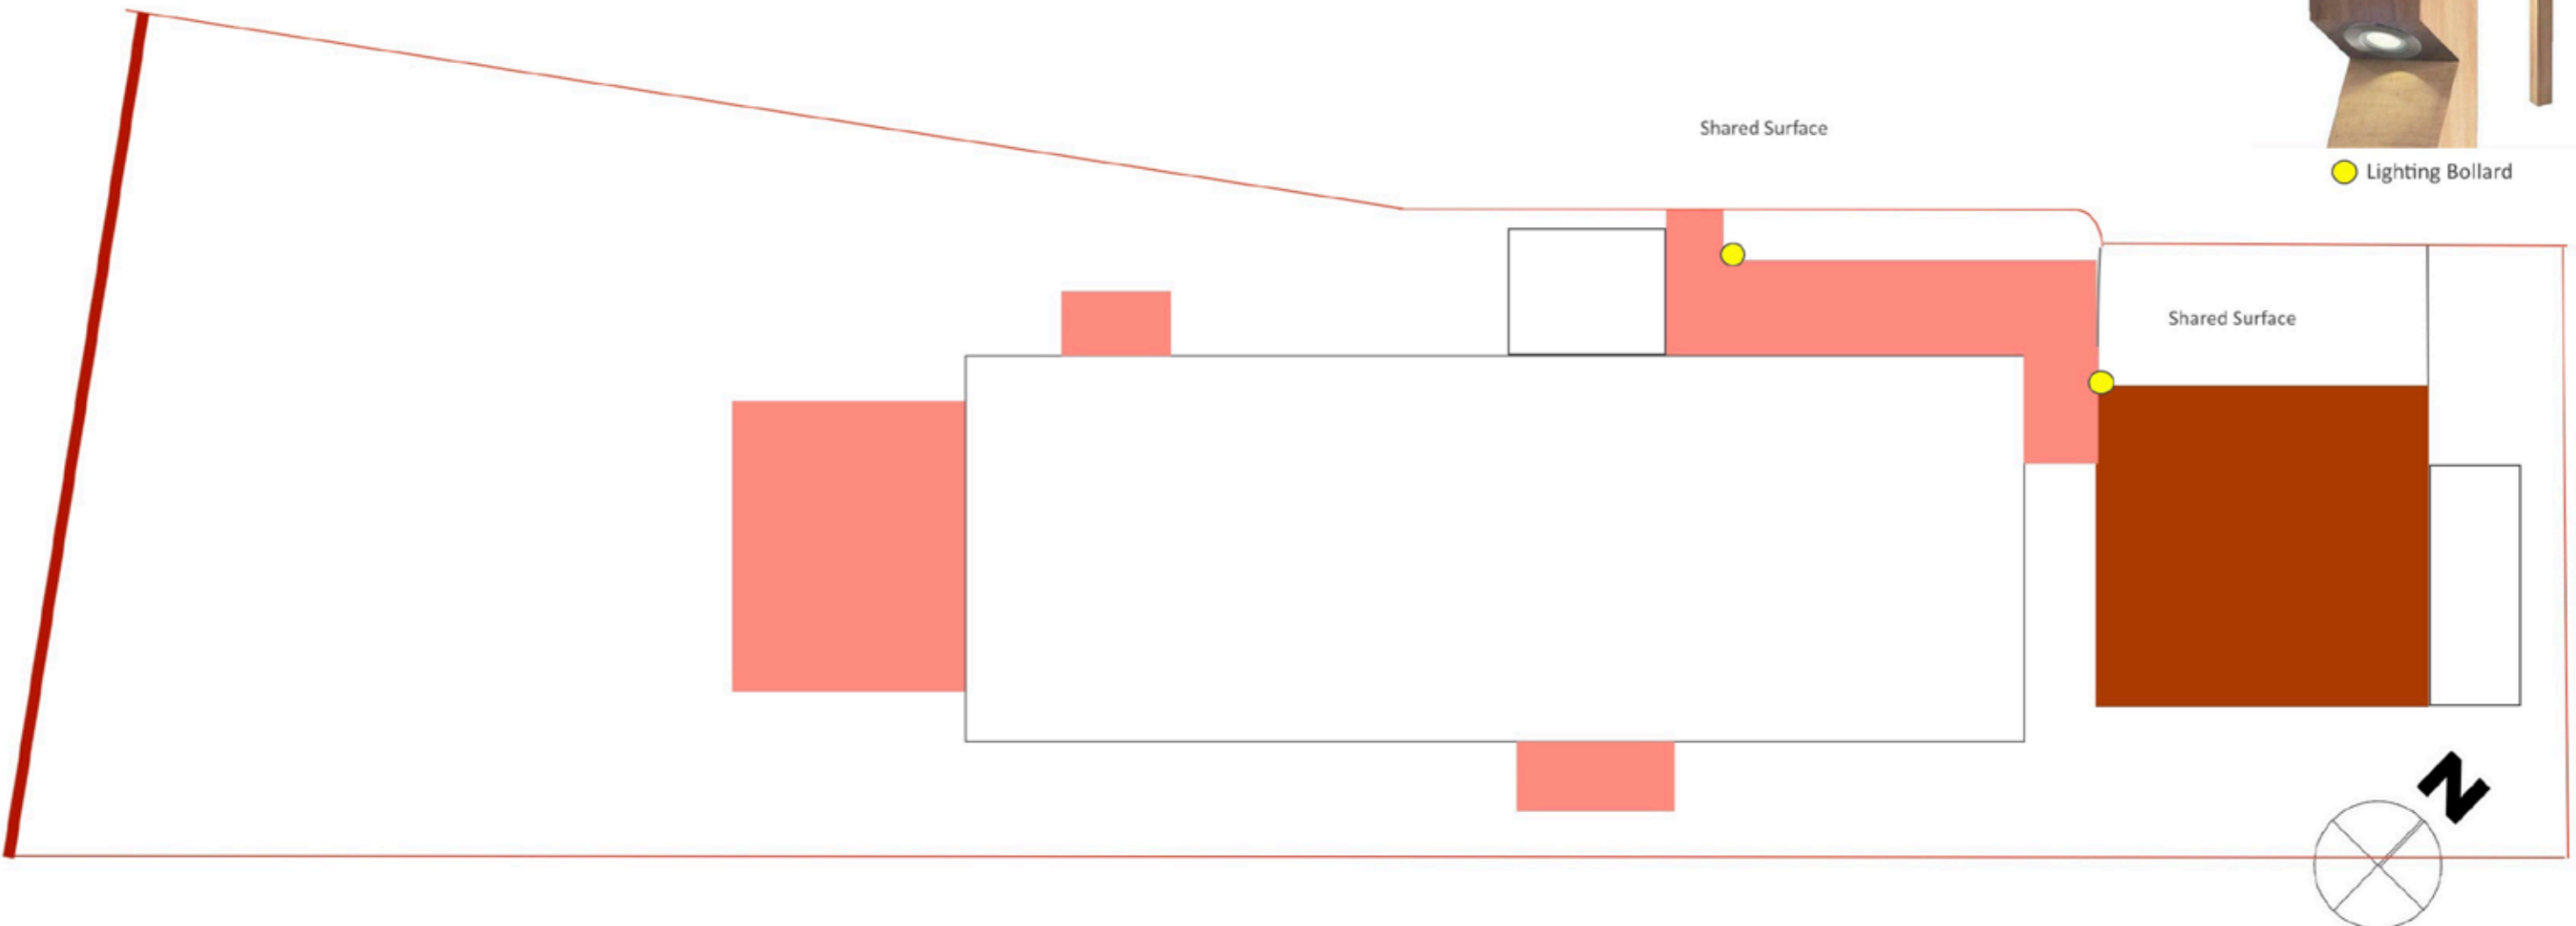

**Five Dwelling Development
at Southbrook, Exeter**
Hard Landscaping House Four Plot
Drawing Number LA.04.11 A
anne priscott associates ltd
chartered landscape architect

Oxhayne House • Ford Street
Wellington • Somerset • TA21 9PE
01823 660868 | 07841 528327
mail@annepriscott.co.uk
www.annepriscott.co.uk
Architecture by Atelier HB