

Brick pavers for shared surfaces



Horizontal fencing with brick piers and base Buff Indian Paving for private patios




Flemish bond brick wall at entrance



Brick setts for private parking areas




Horizontal fencing for garden boundaries

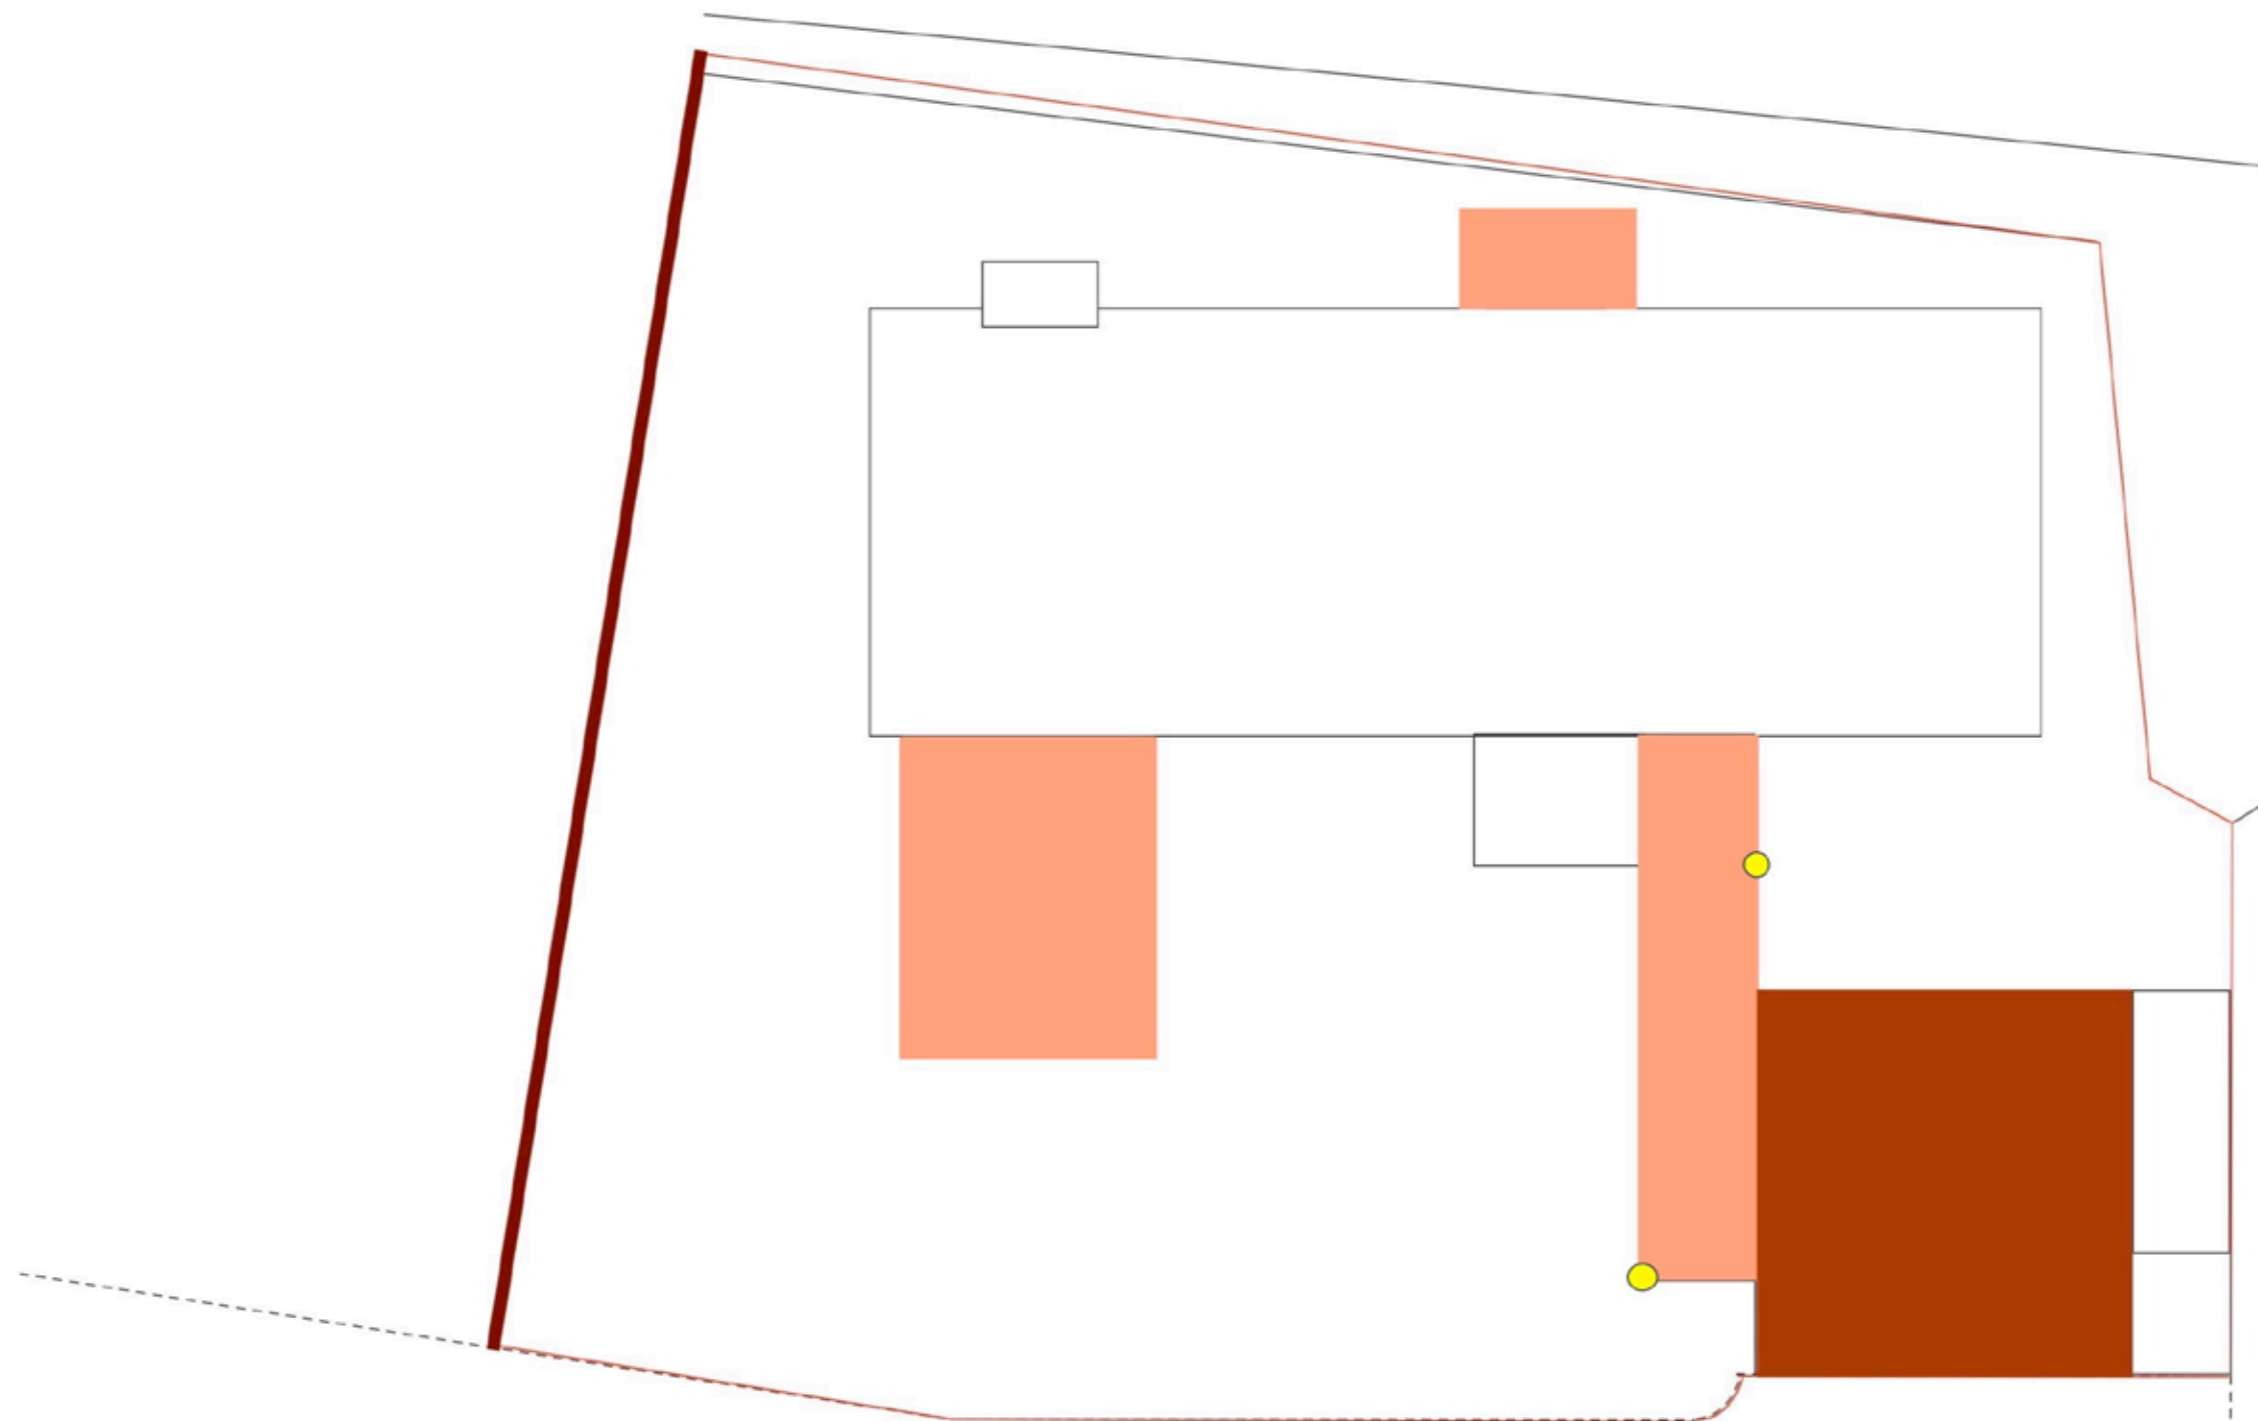

Shared surface drive



Lighting Bollard

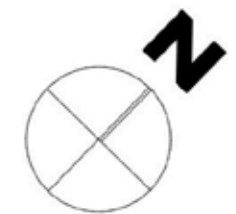

0 1 2 3 4 5

Five Dwelling Development at Southbrook, Exeter

Hard Landscaping House Five Plot
Drawing Number LA.04.12 A
anne priscott associates ltd
chartered landscape architect

Oxhayne House • Ford Street
Wellington • Somerset • TA21 9PE
01823 660868 | 07841 528327
mail@annepriscott.co.uk
www.annepriscott.co.uk

Architecture by Atelier HB