

Brick pavers for shared surfaces



Horizontal fencing with brick piers and base Buff Indian Paving for private patios



Flemish bond brick wall at entrance



Brick setts for private parking areas



Horizontal fencing for garden boundaries



Seating in communal area



● Bollard lights throughout development


**Five Dwelling Development
at Southbrook, Exeter
Landscape Concepts**
Hard Landscaping
anne priscott associates ltd
chartered landscape architect

Drawing Number LA.04.07 A
Oxhayne House • Ford Street
Wellington • Somerset • TA21 9PE
01823 660868 | 07841 528327
mail@annepriscott.co.uk
www.annepriscott.co.uk
Architecture by Atelier HB

Brick pavers for shared surfaces



Horizontal fencing with brick piers and base Buff Indian Paving for private patios

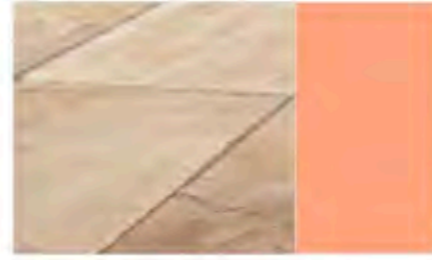


Flemish bond brick wall at entrance




Brick setts for private parking areas



Horizontal fencing for garden boundaries

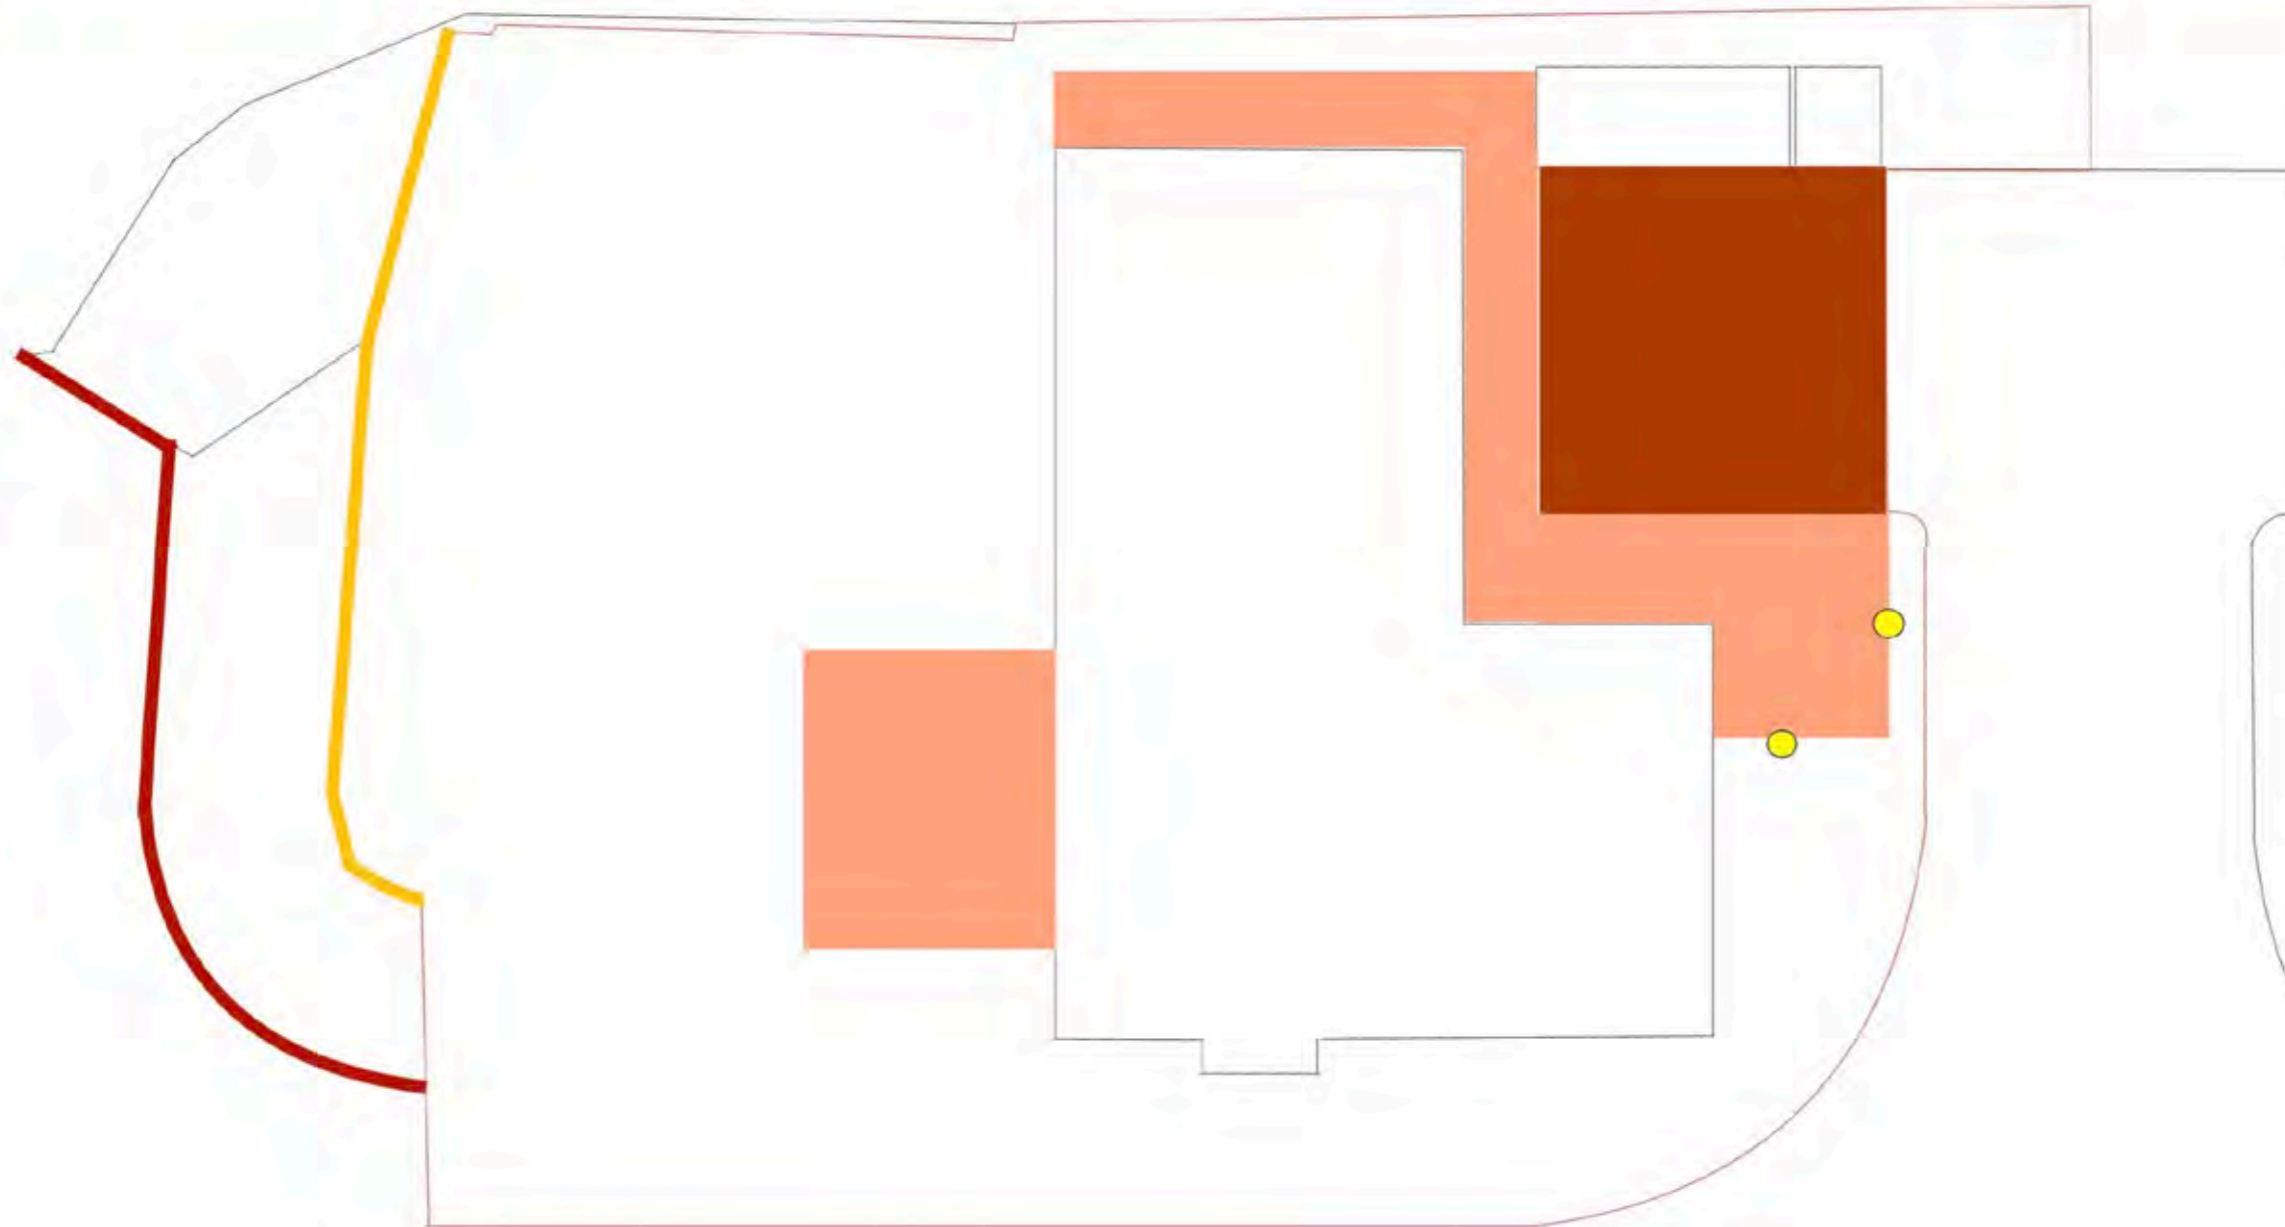

● Lighting Bollards

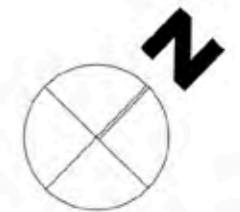

**Five Dwelling Development
at Southbrook, Exeter**

Hard Landscaping House One Plot

Drawing Number LA.04.08 A

anne priscott associates ltd
chartered landscape architect

Oxhayne House • Ford Street
Wellington • Somerset • TA21 9PE
01823 660868 | 07841 528327
mail@annepriscott.co.uk
www.annepriscott.co.uk

Architecture by Atelier HB

Brick pavers for shared surfaces



Horizontal fencing with brick piers and base Buff Indian Paving for private patios




Buff Indian Paving for private patios



Flemish bond brick wall at entrance



Brick sets for private parking areas

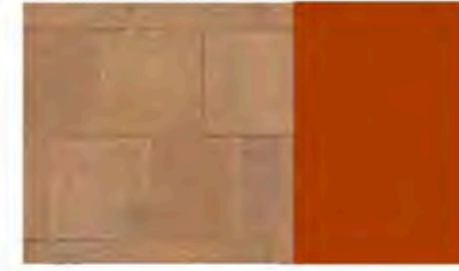


Horizontal fencing for garden boundaries




Lighting Bollards

Boundary fence

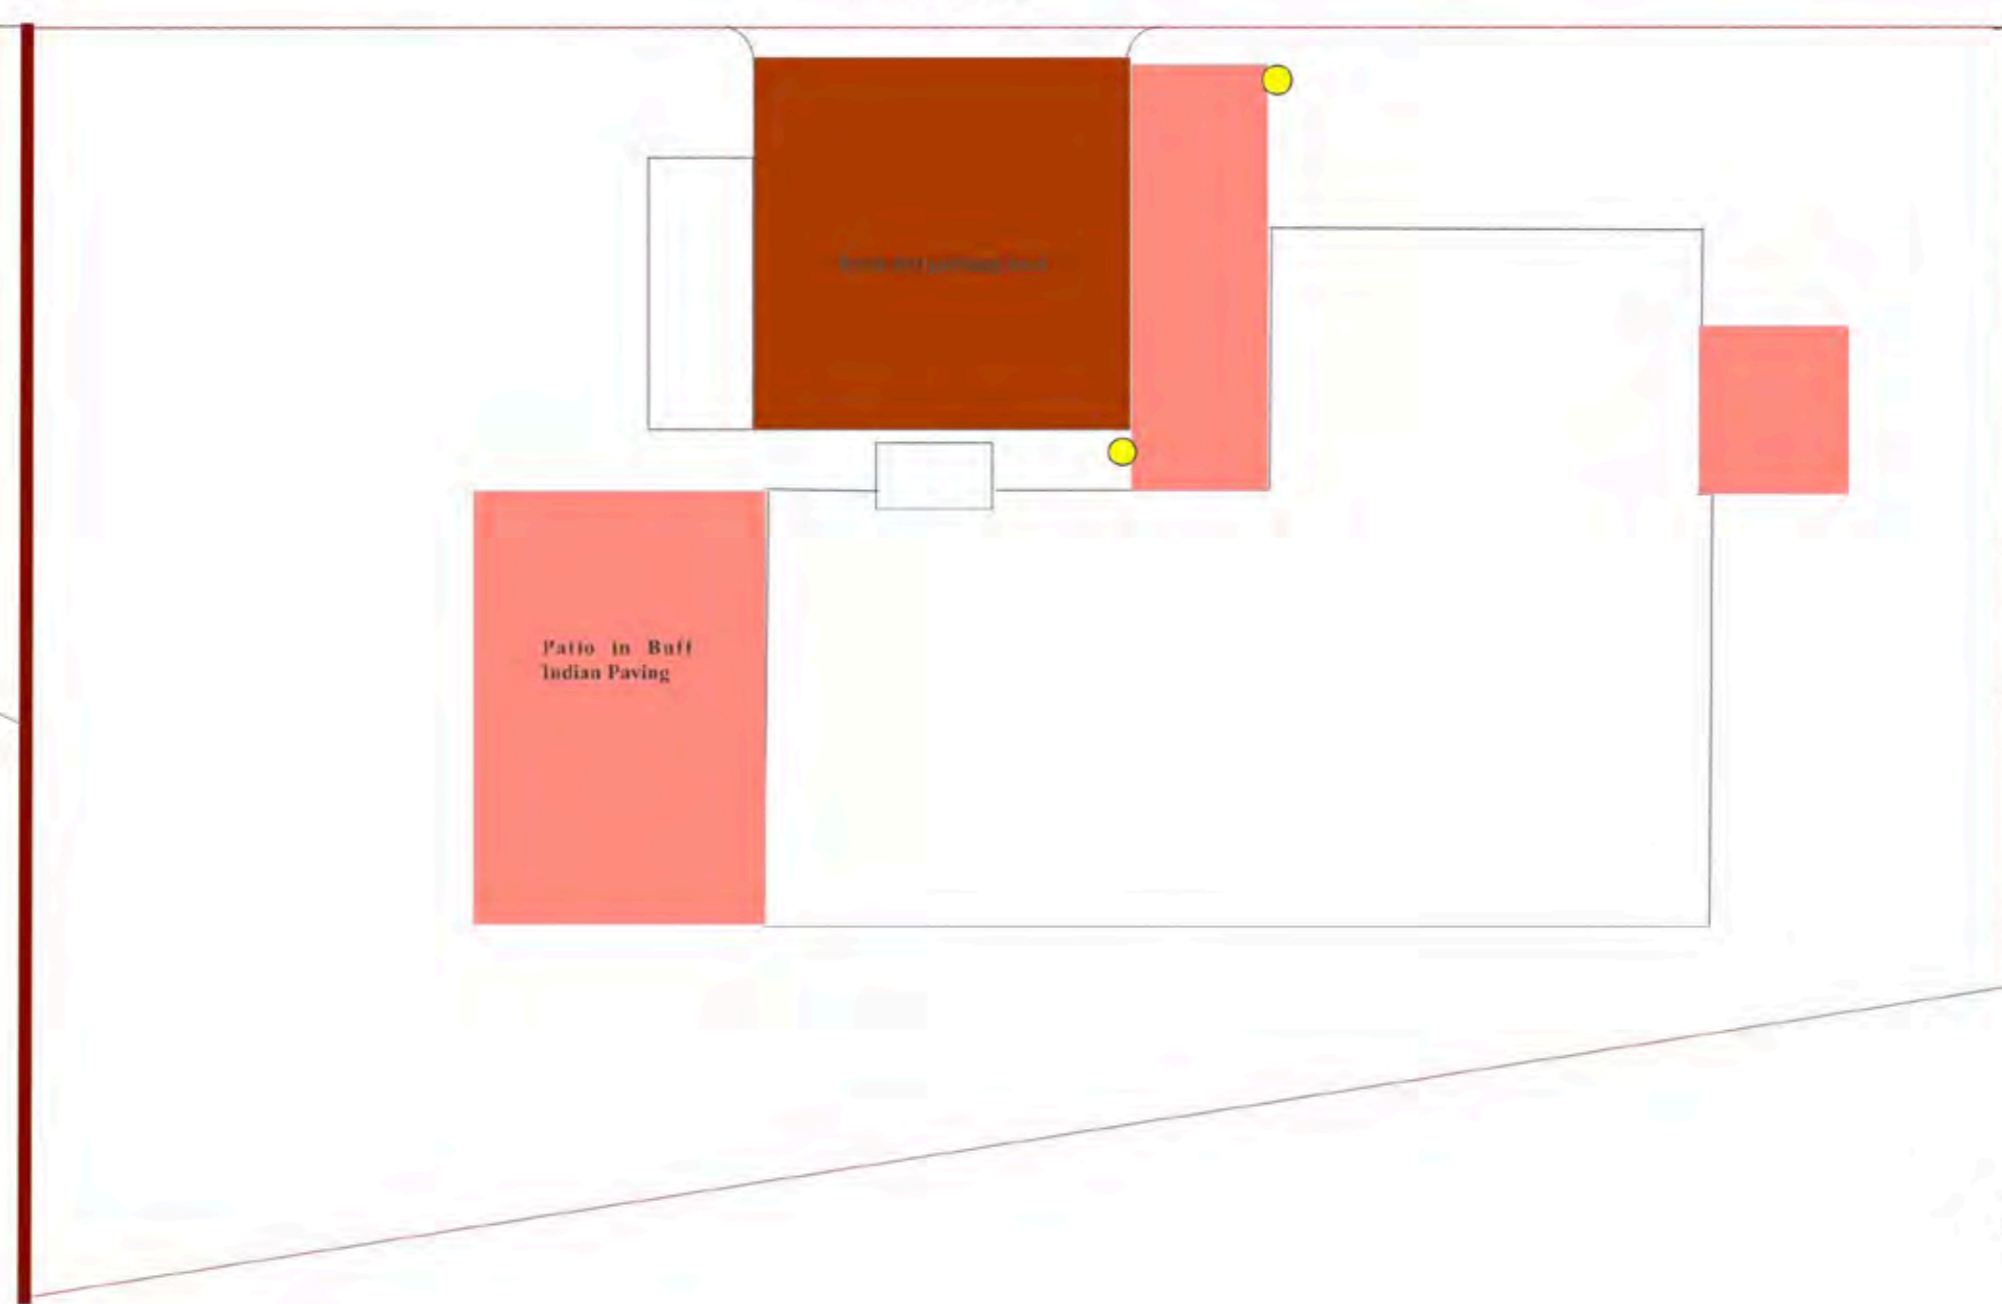

path in Buff Indian Paving

Fence to north-east on House 4 plot

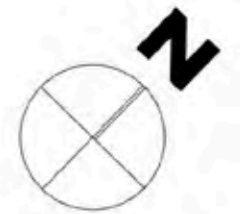


**Five Dwelling Development
at Southbrook, Exeter**
Hard Landscaping House Two
Drawing Number LA.04.09 A
anne priscott associates ltd
chartered landscape architect

Oxhayne House • Ford Street
Wellington • Somerset • TA21 9PE
01823 660868 | 07841 528327
mail@annepriscott.co.uk
www.annepriscott.co.uk
Architecture by Atelier HB


Brick pavers for shared surfaces



Horizontal fencing with brick piers and base

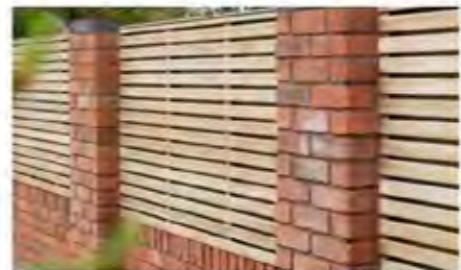

Buff Indian Paving for private patios

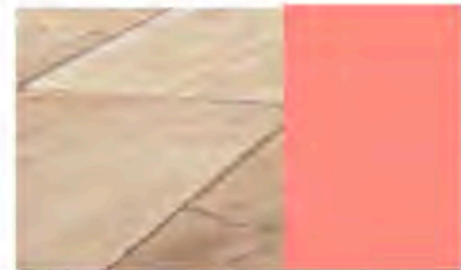


Flemish bond brick wall at entrance



Brick sets for private parking areas




Horizontal fencing for garden boundaries

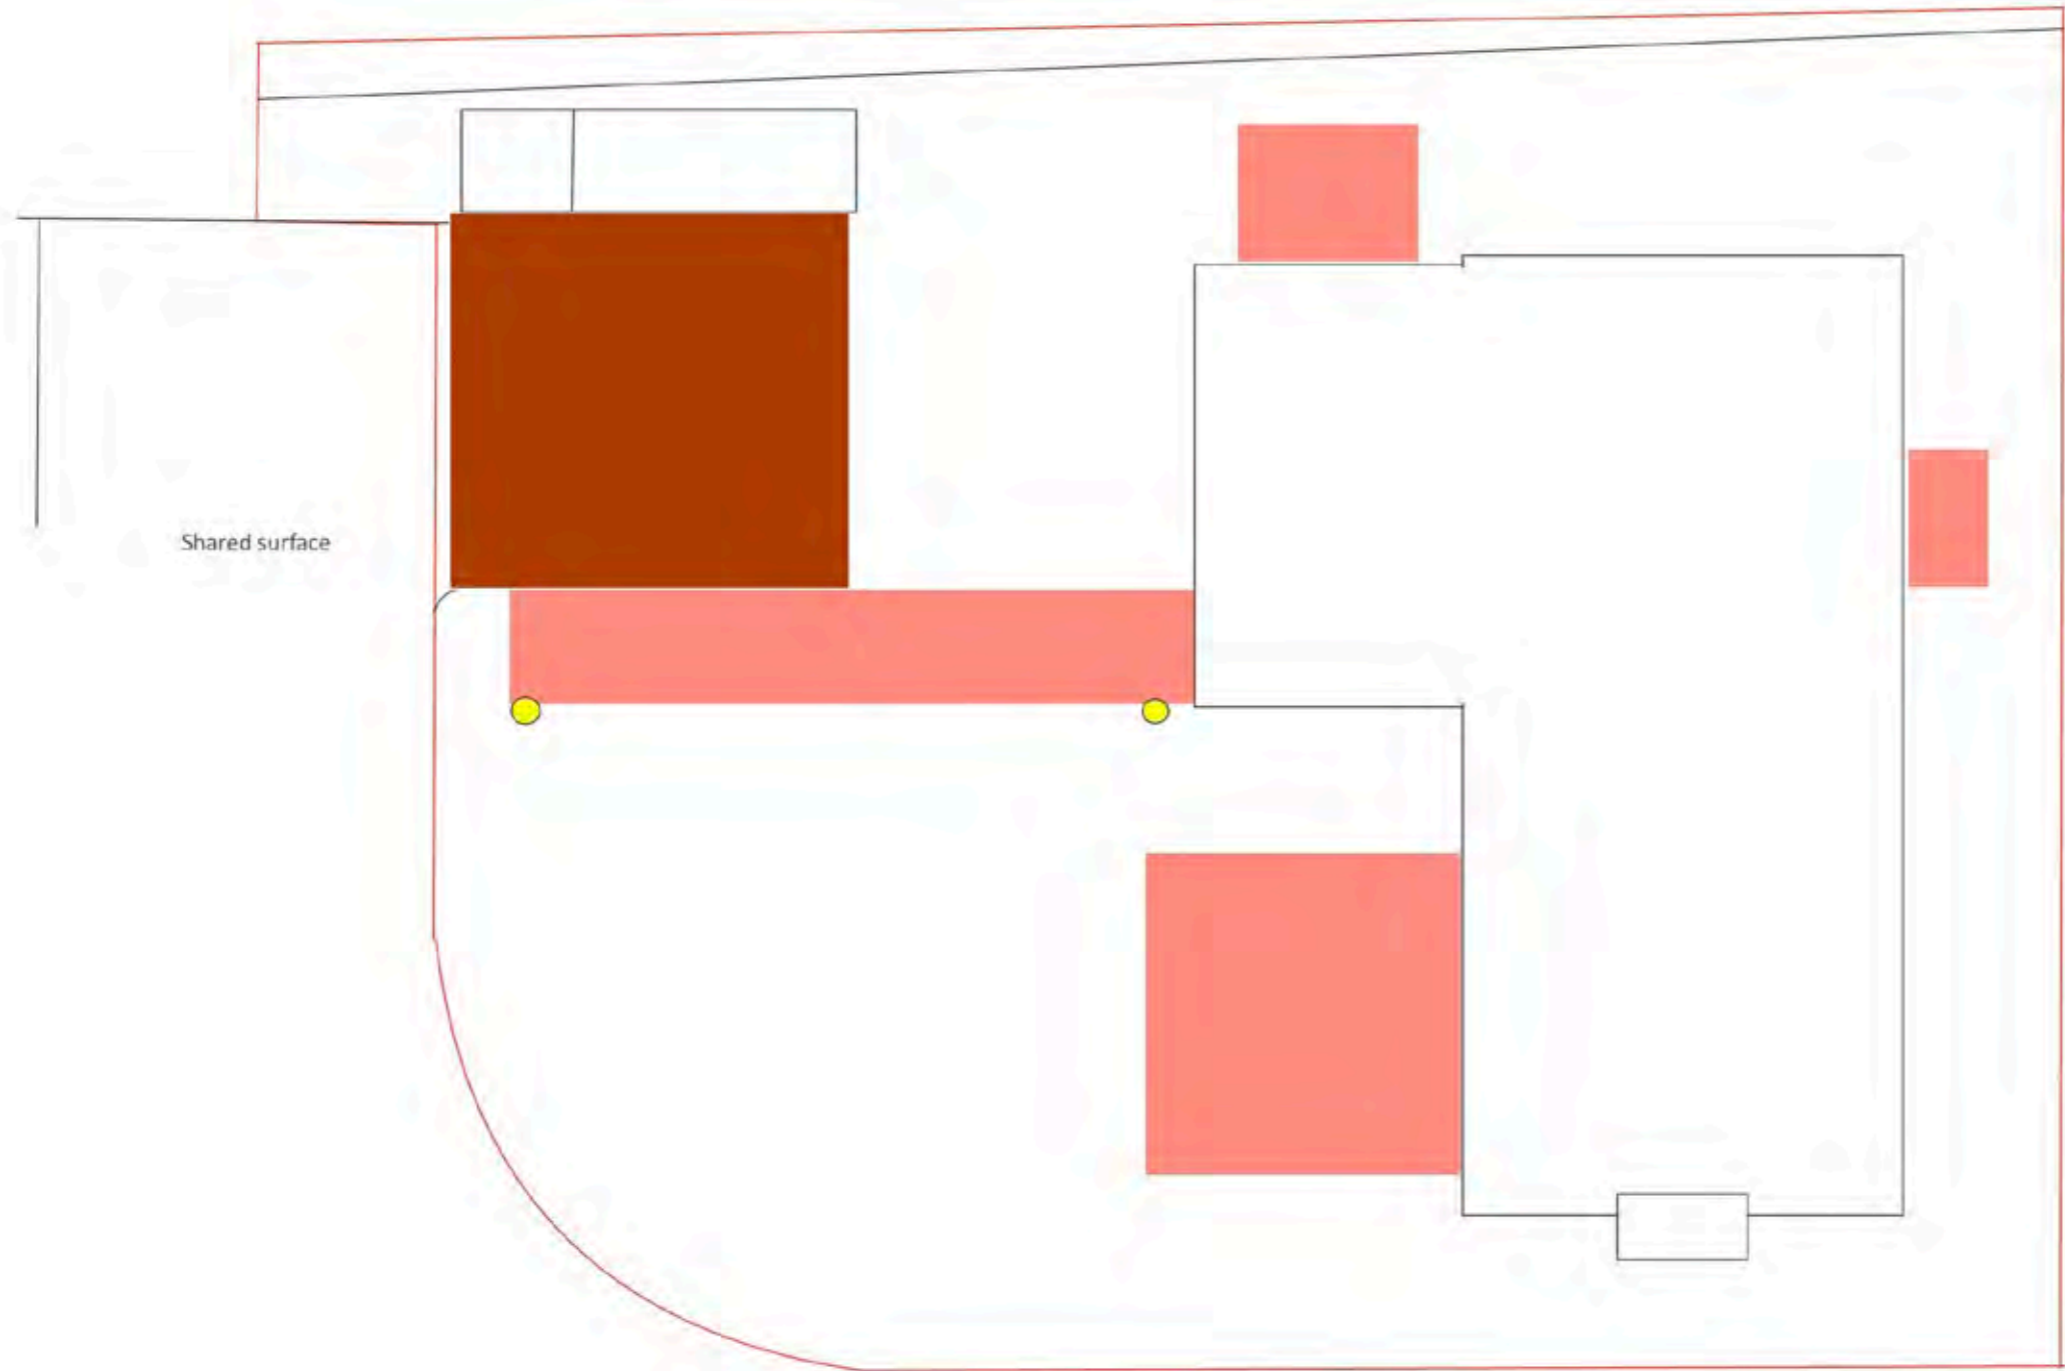

Fence detail on House Five Plot Hard Landscaping

● Lighting Bollard

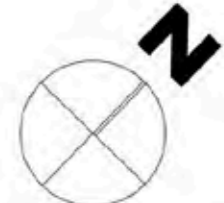

Five Dwelling Development at Southbrook, Exeter
Hard Landscaping House Three Plot
Drawing Number LA.04.10 A
anne priscott associates ltd
chartered landscape architect

Oxhayne House • Ford Street
Wellington • Somerset • TA21 9PE
01823 660868 | 07841 528327
mail@annepriscott.co.uk
www.annepriscott.co.uk
Architecture by Atelier HB


Brick pavers for shared surfaces



Horizontal fencing with brick piers and base



Buff Indian Paving for private patios

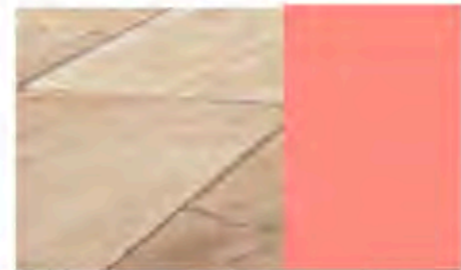


Flemish bond brick wall at entrance





Brick setts for private parking areas



Horizontal fencing for garden boundaries

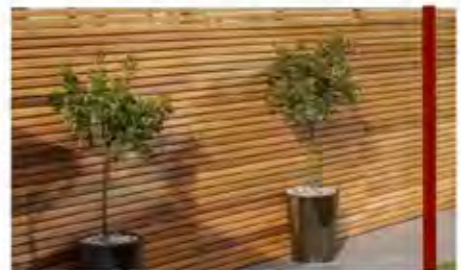

Lighting Bollard

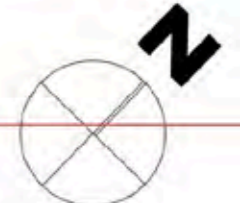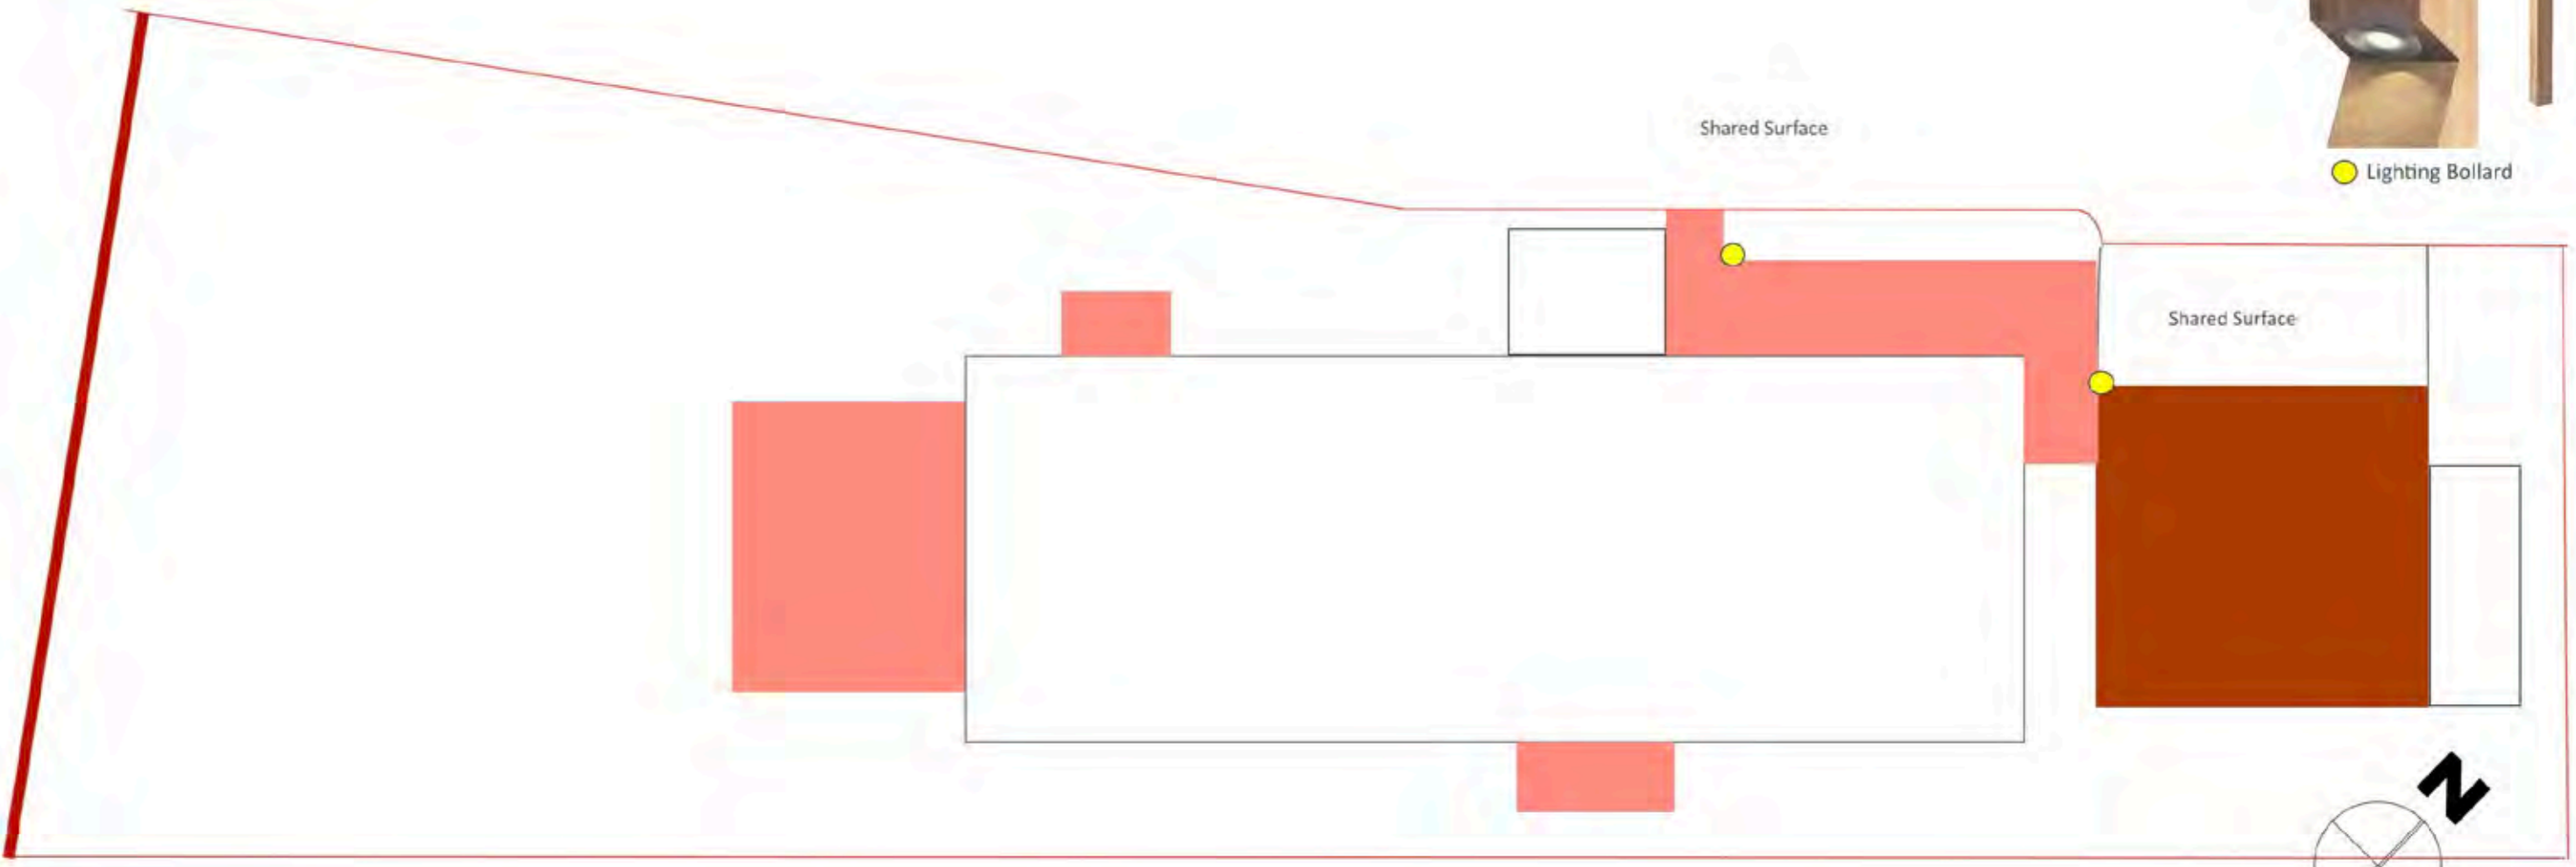

**Five Dwelling Development
at Southbrook, Exeter**
Hard Landscaping House Four Plot
Drawing Number LA.04.11 A
anne priscott associates ltd
chartered landscape architect

Oxhayne House • Ford Street
Wellington • Somerset • TA21 9PE
01823 660868 | 07841 528327
mail@annepriscott.co.uk
www.annepriscott.co.uk
Architecture by Atelier HB