



Key:

- Existing construction
- Proposed construction
- Demolished

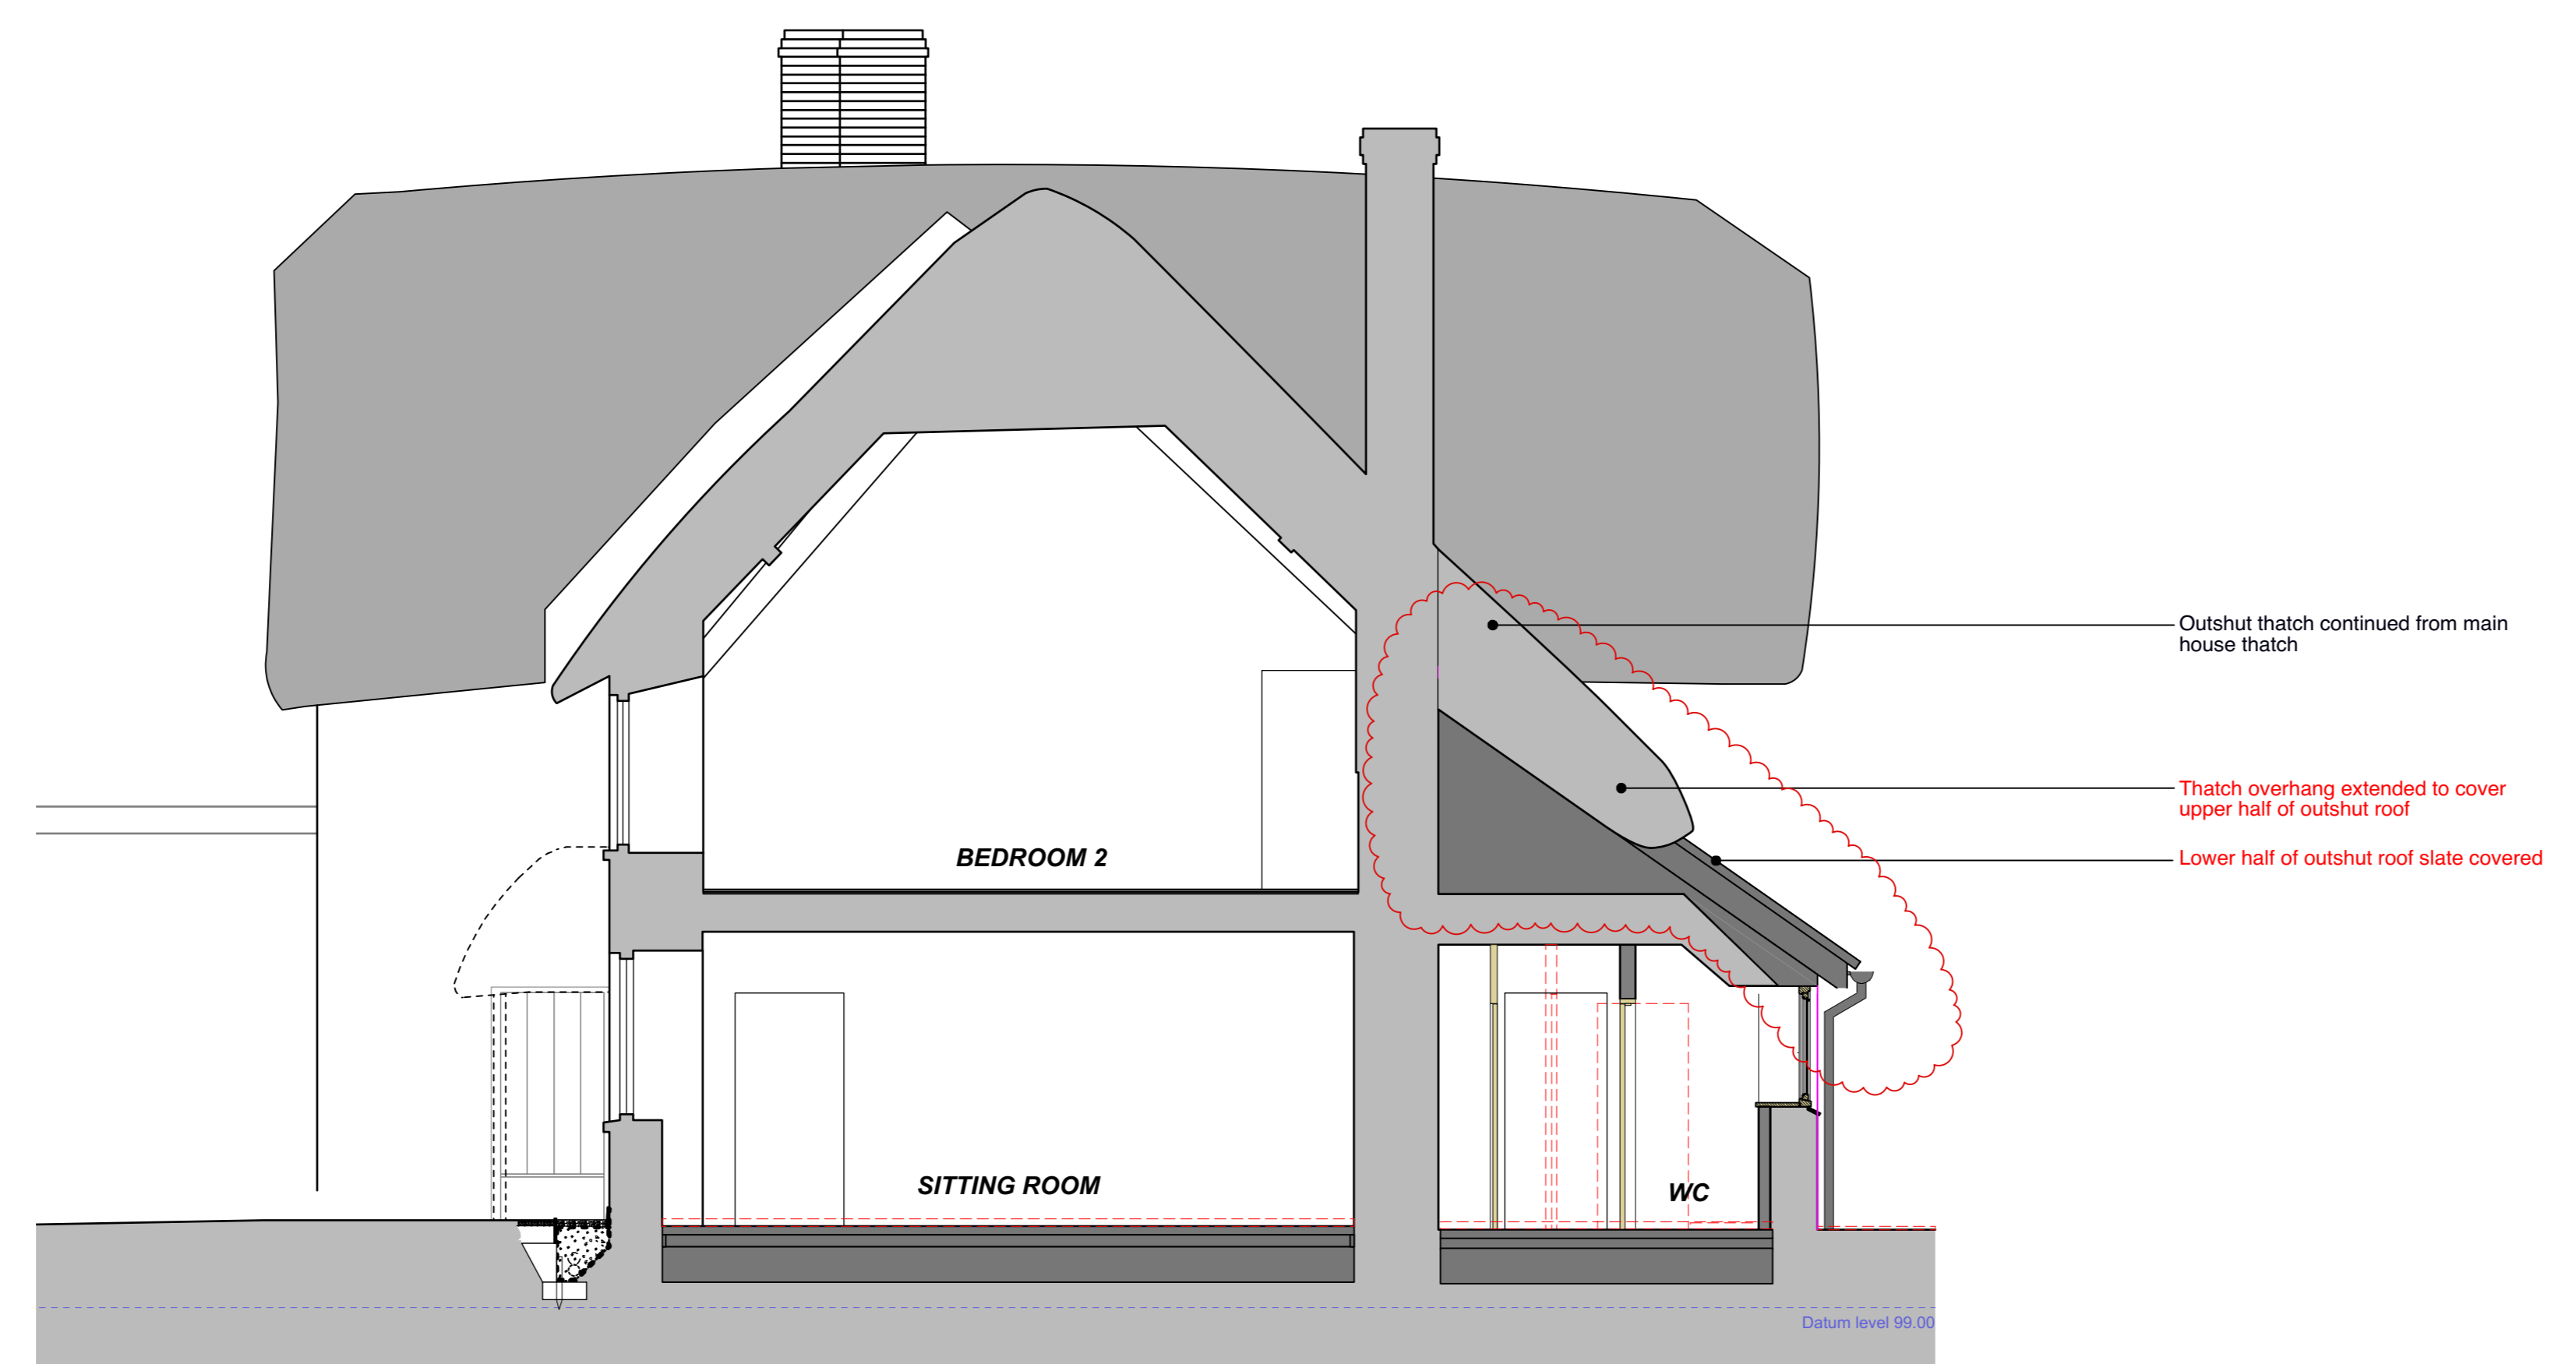

Proposed Section CC
1:50@A1, 1:100@A3

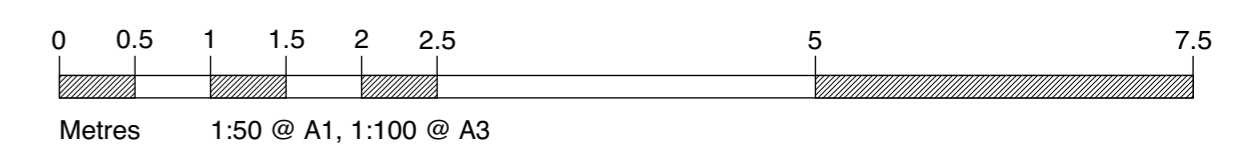

B - 22.12.20 - Alterations to outshut roof and existing thatch - NW
 REVISIONS A - 08.12.20 - Roof finish modified to slate - NW

TITLE	1967.0 Great Barton, Clyst St Lawrence	
DRAWING	Proposed Section CC	
NUMBER & REVISION	1967.0/322 B	
DATE	July 2020	
SCALE	1:50 @ A1, 1:100 @ A3	
DRAWN	CA	
	THE POTATO STORE WITHYCOMBE MINEHEAD SOMERSET TA24 6QB	QUEENSGATE HOUSE 48 QUEEN STREET EXETER DEVON EX4 3SR
	T: 01984 640988	T: 01392 260490

design@lcarchitects.co.uk www.lcarchitects.co.uk

LOUISE CROSSMAN ARCHITECTS

The contractor is to check all site dimensions and levels before commencing work to his/her own satisfaction. Do not scale from drawings other than for purposes of The Town and Country Planning Act. The information on this drawing must be read in conjunction with, and checked against, all other relevant drawings, documents, and reports to be completed and all relevant Building Regulations and British Standards referred to in the schedule of conditions to this drawing. The copyright in this drawing belongs to Louise Crossman Architects. It may not be copied, reproduced or issued without the written agreement of Louise Crossman Architects. Registered in England and Wales Co No: 5762972. Registered Office: The Potato Store, Court Place, Withycombe, Minehead, Somerset TA24 6QB.